
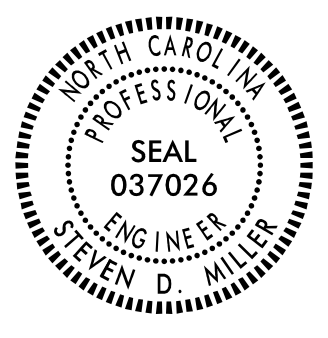


TIP NO. R-5020B	SHEET NO. SIGN-7
APPROVED: <i>Steve Miller</i> <small>DocuSigned by: 1983A42932284A...</small>	
DATE: _____	
SEAL	
	
DOCUMENT NOT CONSIDERED FINAL UNLESS ALL SIGNATURES COMPLETED	

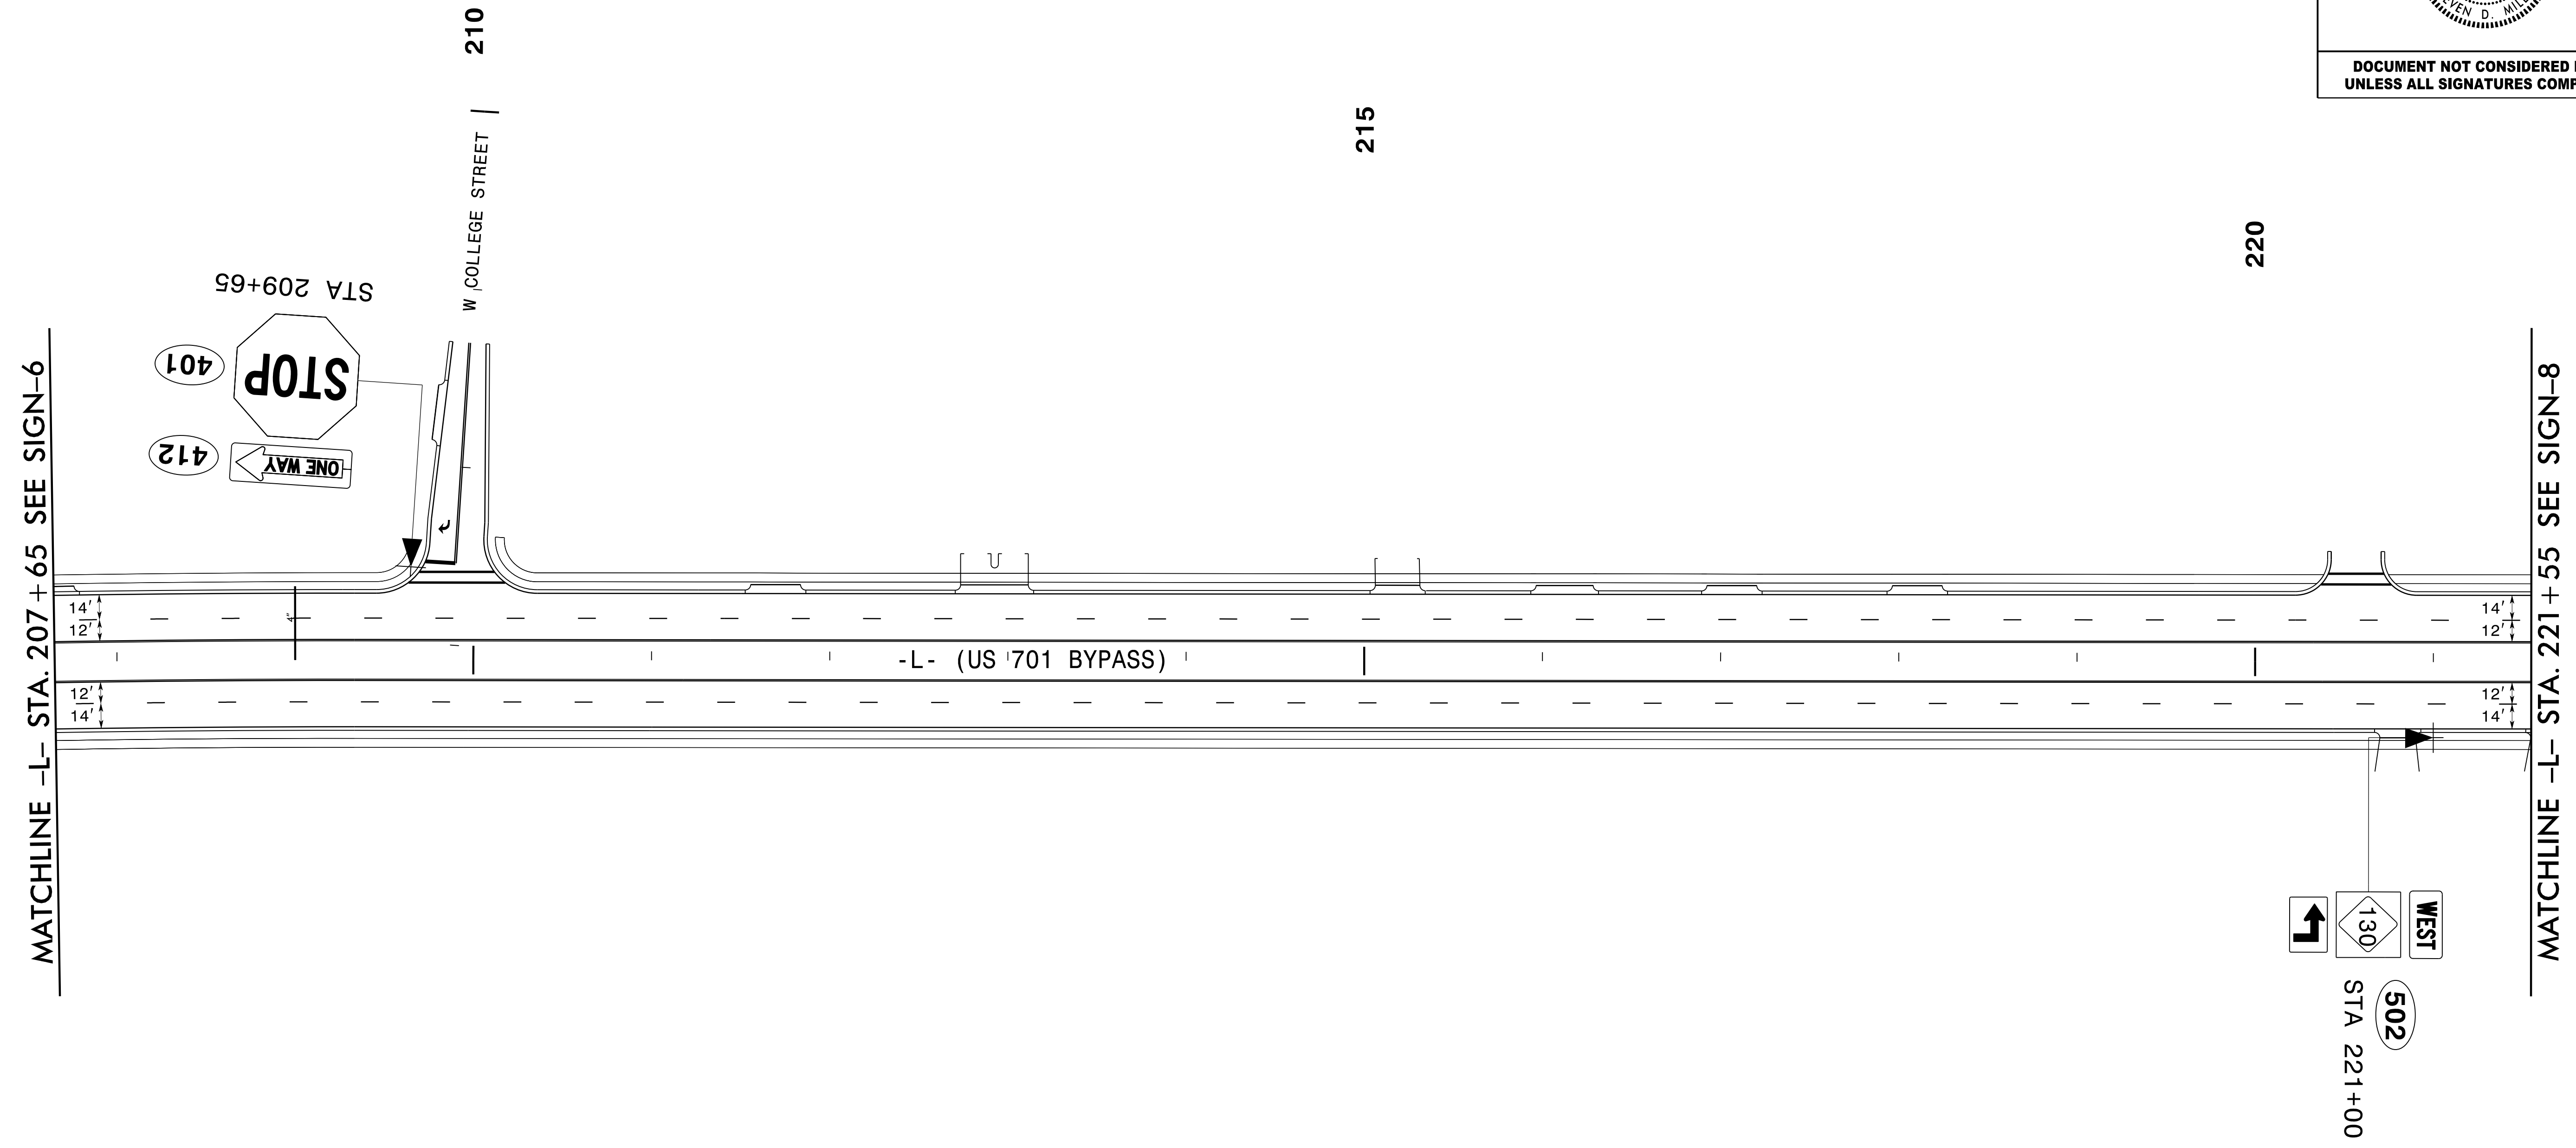

NOTE:
ALL EXISTING SIGNS WITHIN THE PROJECT LIMITS SHALL BE REMOVED AND DISPOSED OF UNLESS OTHERWISE NOTED ON PLANS.

SEPI
1 Glenwood Avenue
Raleigh, NC 27603
Tel: 919.789.9977
Fax: 919.789.9591
License: C-2197

PROPOSED SIGNS

4/27/2008 11:13:55 AM R-5020B\TP\Traffic\Signing\R-5020B_SIGN_7.dgn