
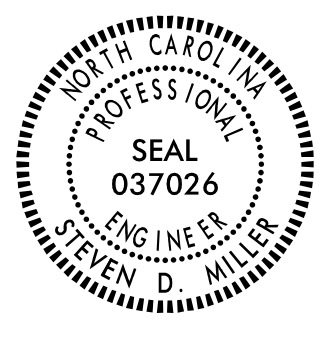
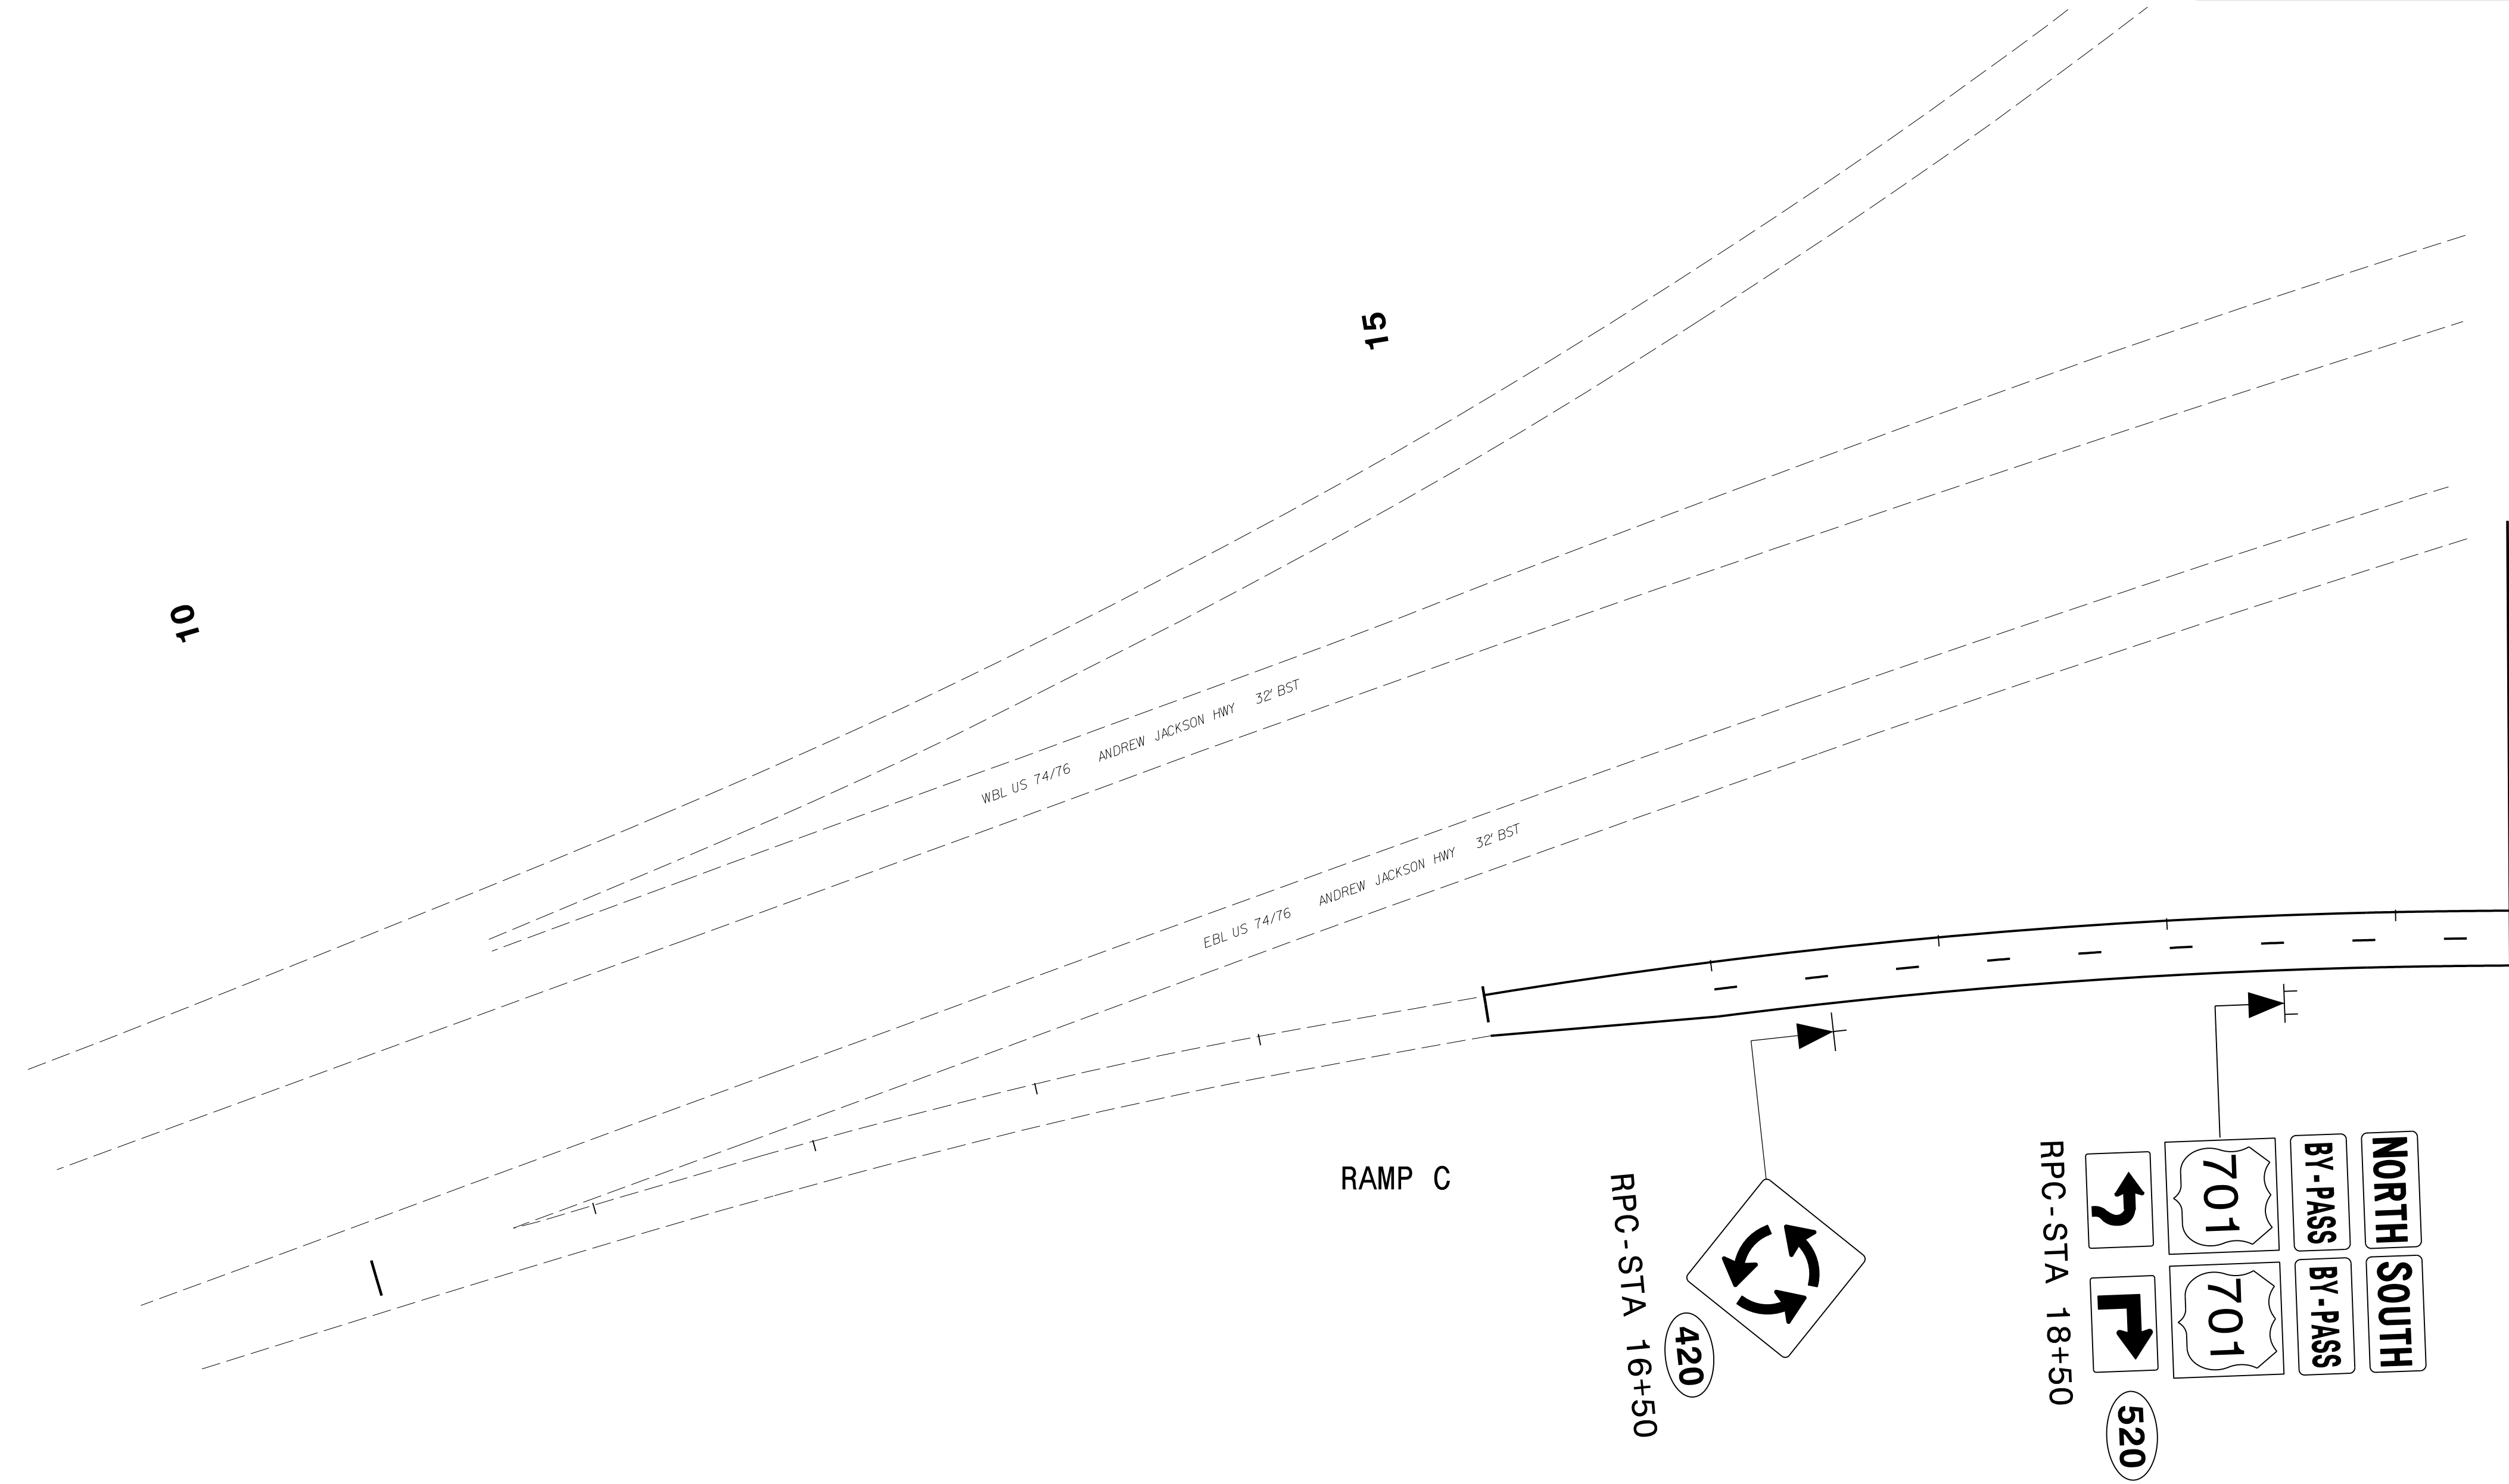


TIP NO. R-5020B	SHEET NO. SIGN-14
APPROVED: <i>Steve Miller</i> <small>DocuSigned by: 1983A4292284A...</small>	
DATE: _____	
SEAL	
	
<b>DOCUMENT NOT CONSIDERED FINAL UNLESS ALL SIGNATURES COMPLETED</b>	

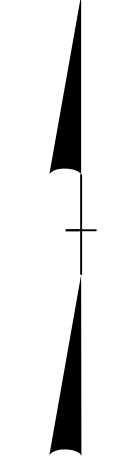

MATCHLINE -RPC- STA. 19 + 50 SEE SIGN-11

**NOTE:**  
ALL EXISTING SIGNS WITHIN THE PROJECT LIMITS SHALL BE REMOVED AND DISPOSED OF UNLESS OTHERWISE NOTED ON PLANS.

**SEPI**  
1 Glenwood Avenue  
Raleigh, NC 27603  
Tel: 919.789.9977  
Fax: 919.789.9591  
License: C-2197

**PROPOSED SIGNS**

4/27/2008 11:13:50 AM R:\5020B\TP\Traffic\Signing\R-5020B\_SIGN\_14.dgn