
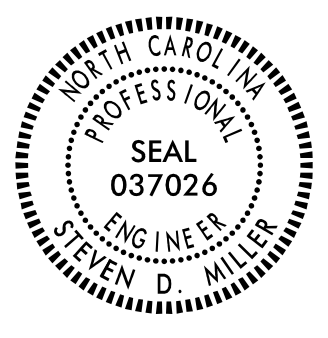


TIP NO. R-5020B	SHEET NO. SIGN-22
APPROVED: <i>Steve Miller</i> <small>1883A29322844A</small>	
DATE: _____	
SEAL	
	
DOCUMENT NOT CONSIDERED FINAL UNLESS ALL SIGNATURES COMPLETED	

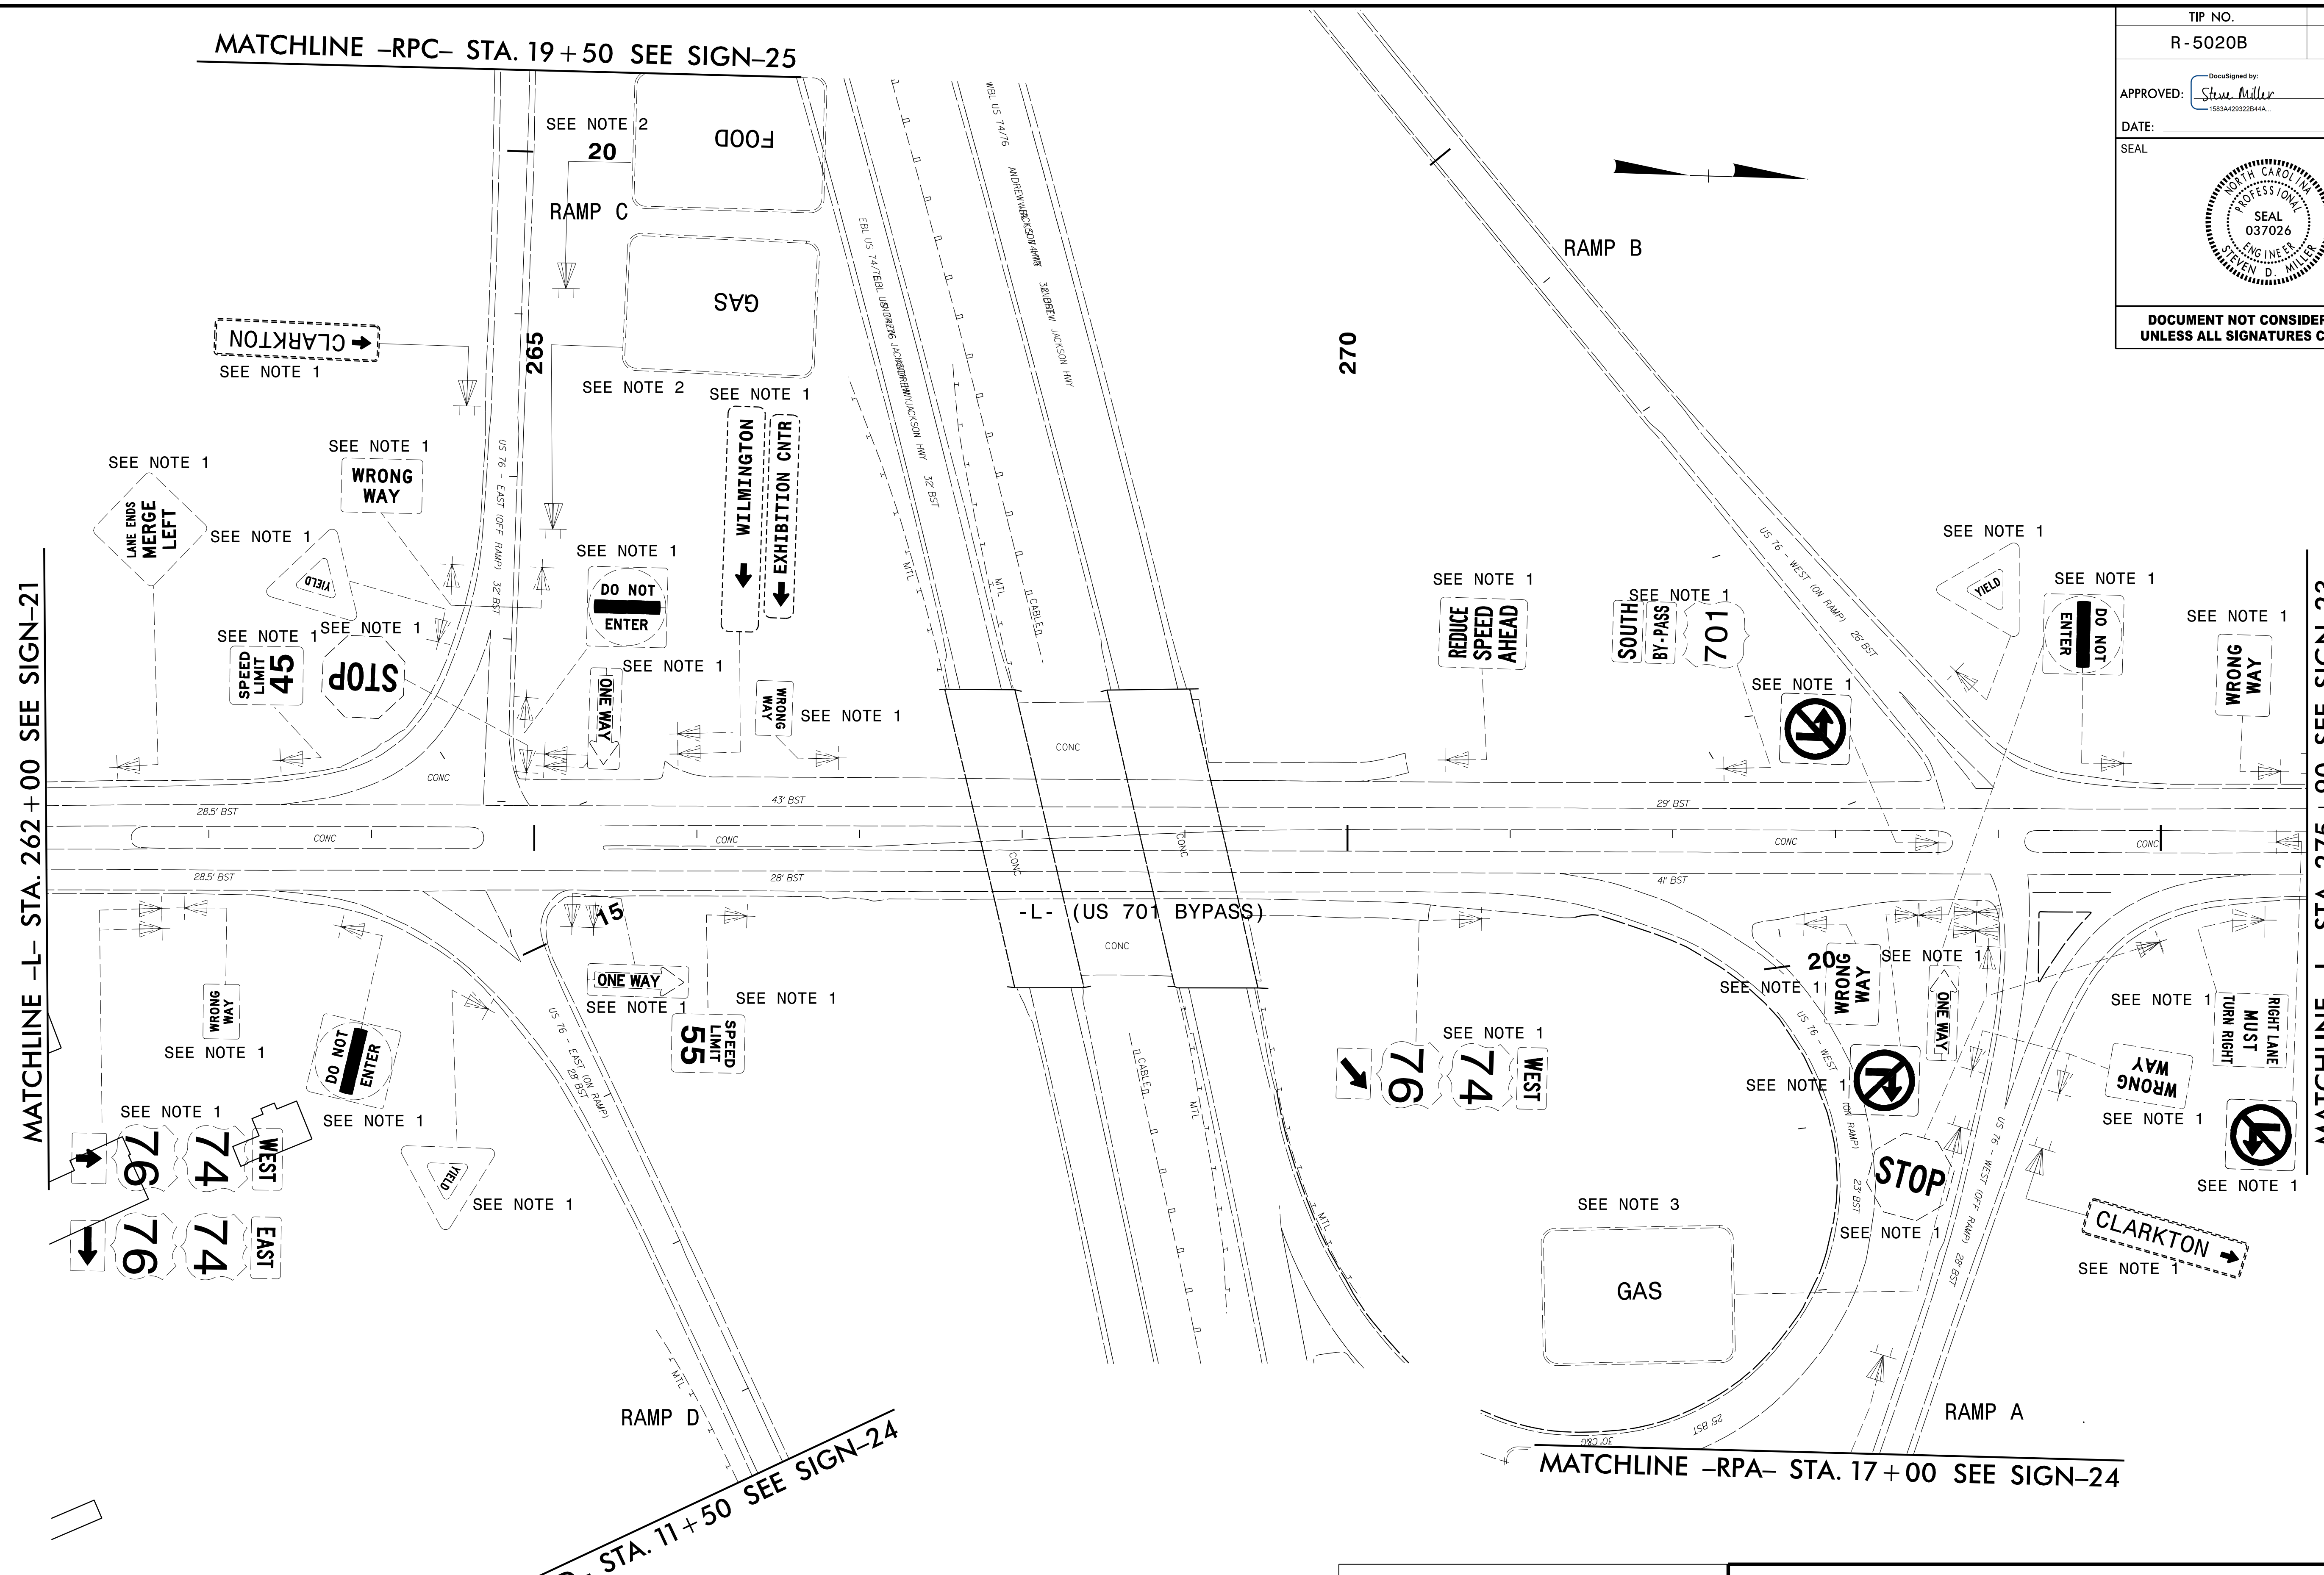

- NOTE:
- NOTE 1: DISPOSAL OF SIGN SYSTEM, U-CHANNEL
 - NOTE 2: RETAIN SIGN
 - NOTE 3: DISPOSAL OF SUPPORT, STEEL BEAM

SEPI
 1 Glenwood Avenue
 Raleigh, NC 27603
 Tel: 919.789.9977
 Fax: 919.789.9591
 License: C-2197

EXISTING SIGNS

4/27/2008
 R-5020B\TP\Traffic\Signing\N-5020B_SIGN-22.dgn
 17:13:50