

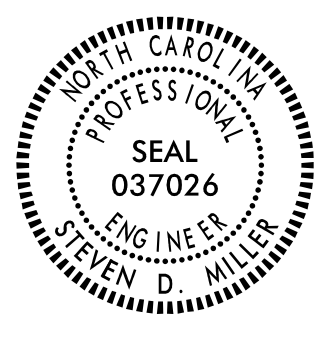
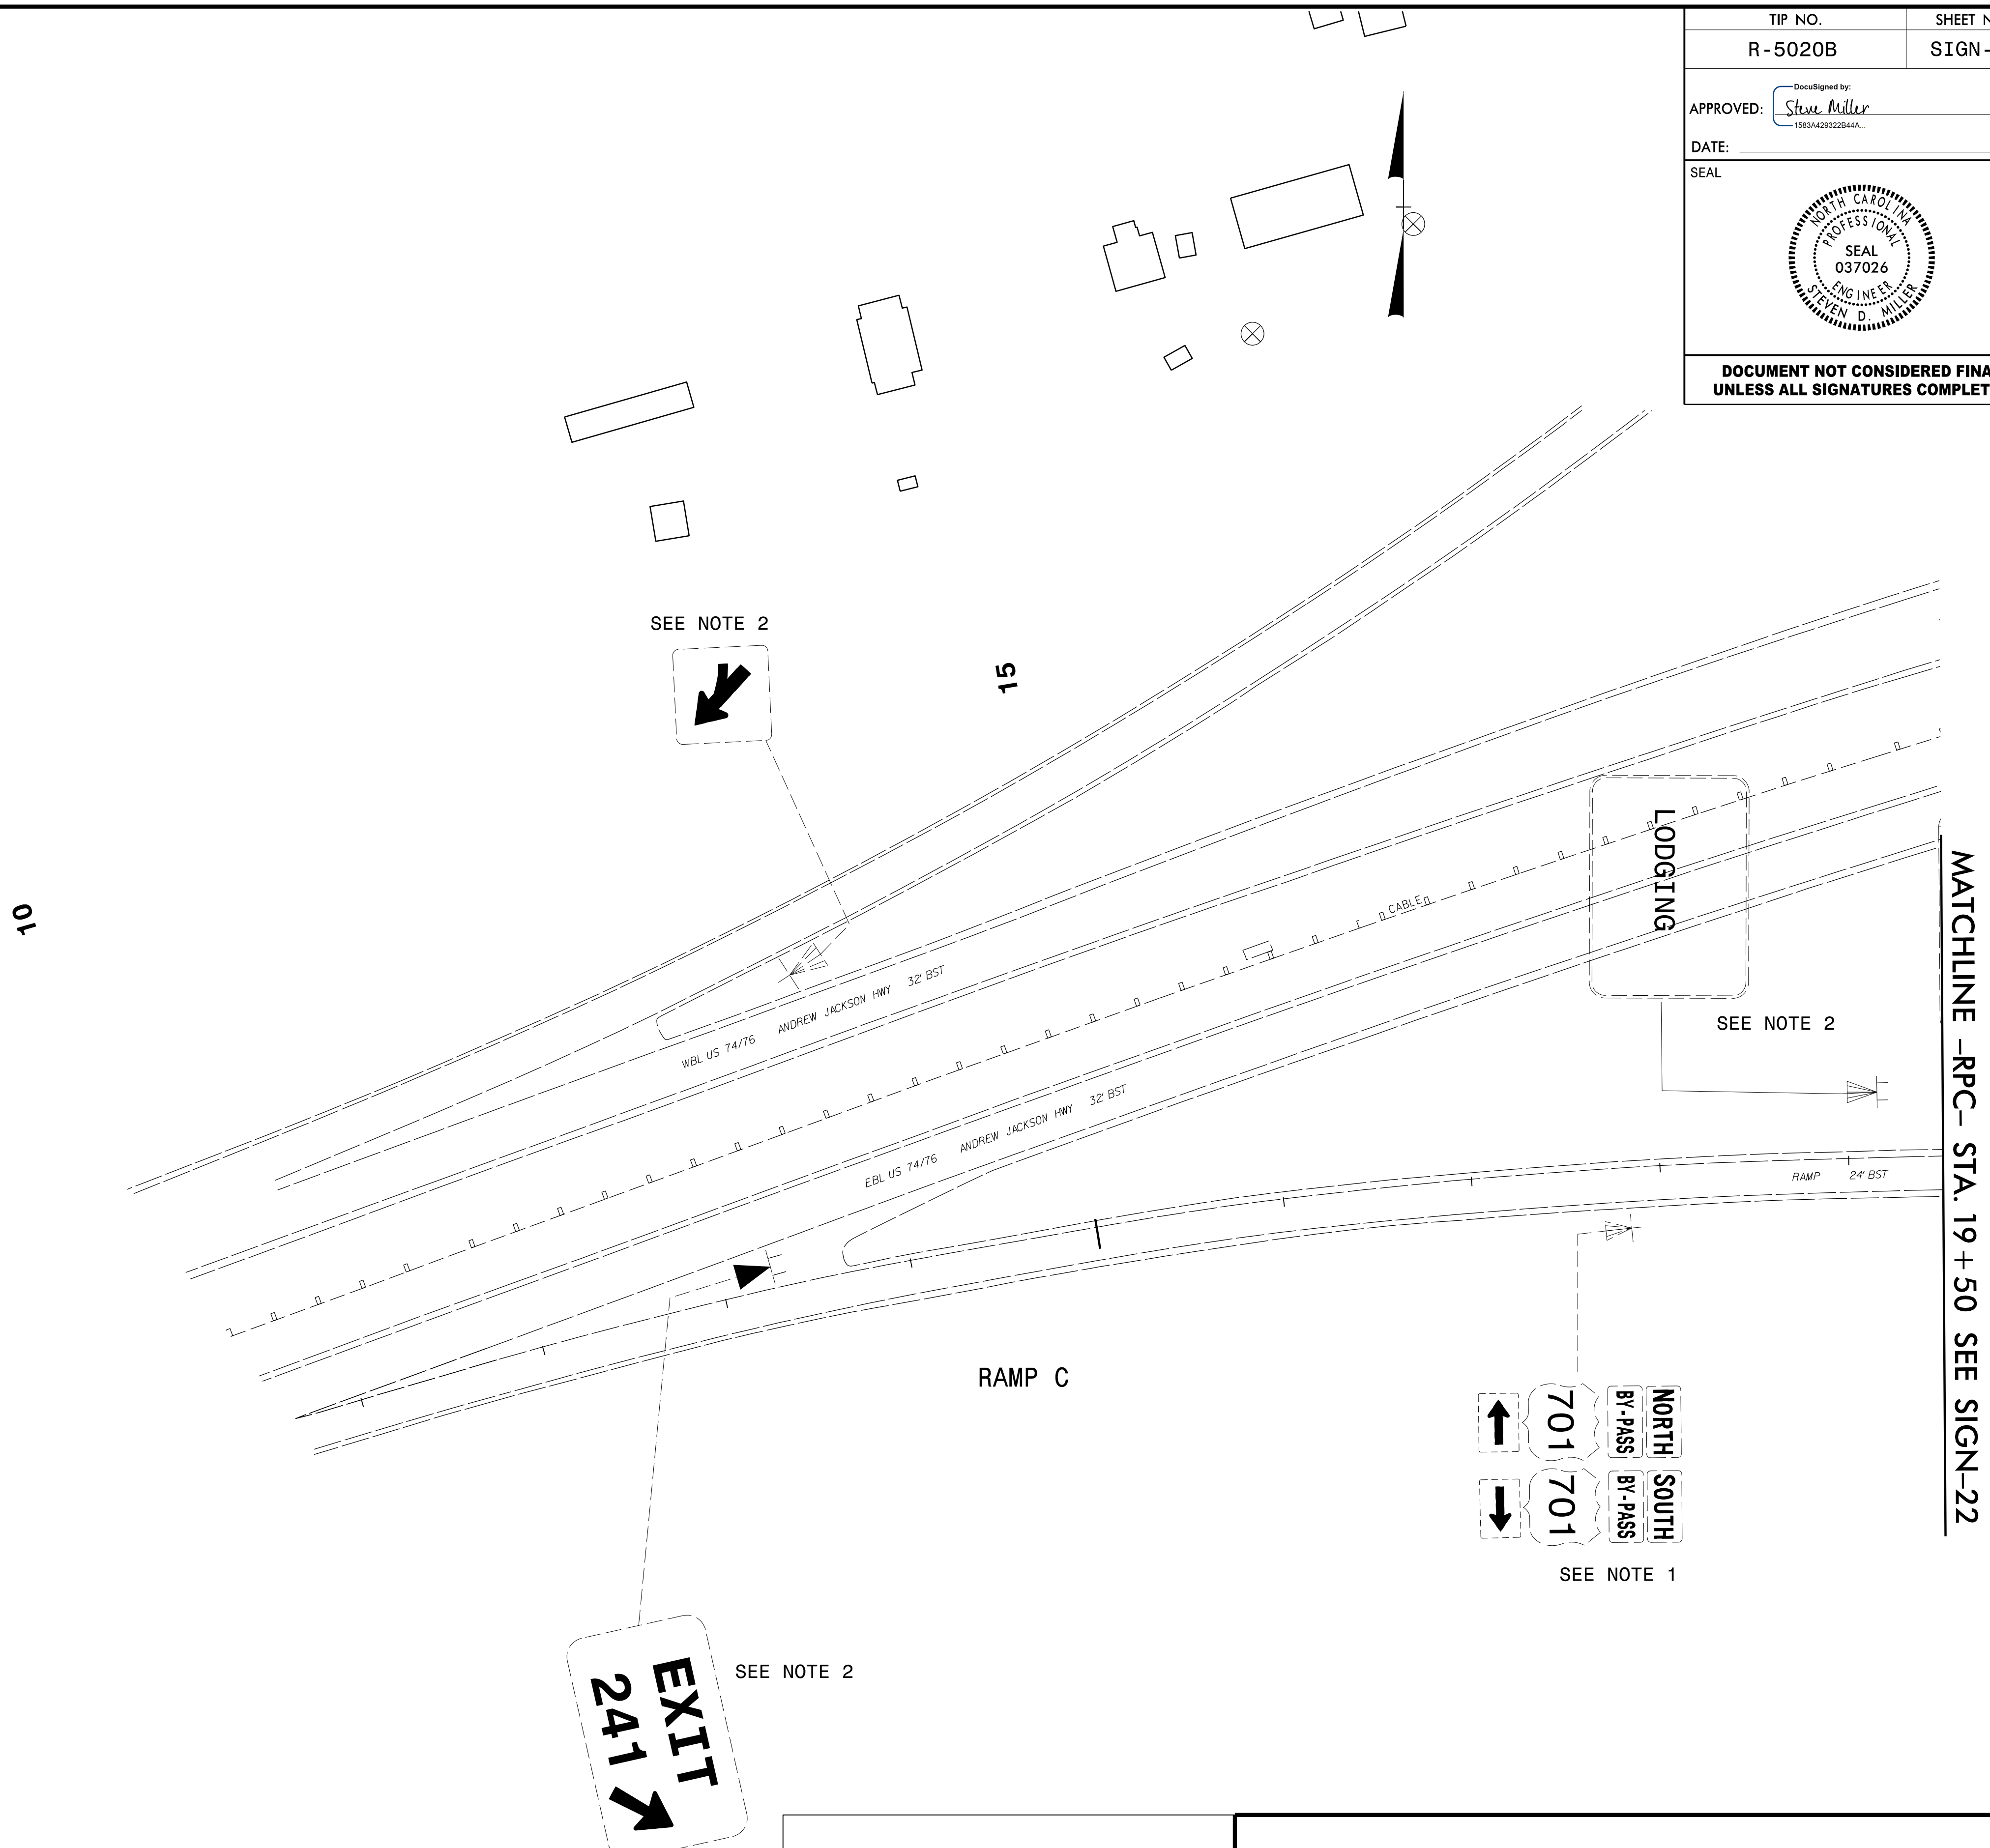


TIP NO. R-5020B	SHEET NO. SIGN-25
APPROVED: <i>Steve Miller</i> <small>DocuSigned by: 1583A429322844A...</small>	
DATE: _____	
SEAL	
	
<b>DOCUMENT NOT CONSIDERED FINAL UNLESS ALL SIGNATURES COMPLETED</b>	

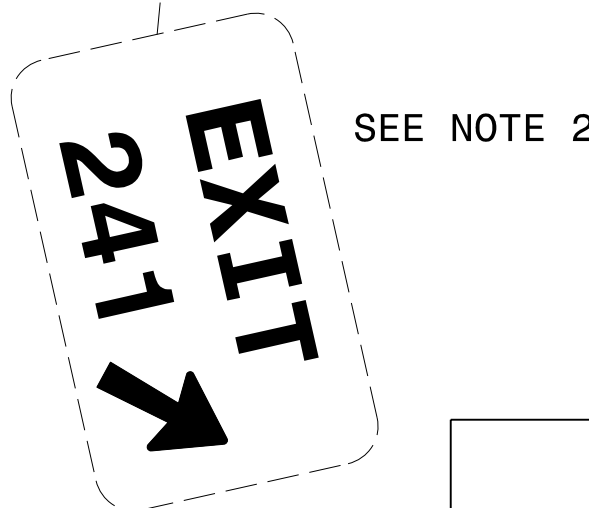

MATCHLINE -RPC- STA. 19 + 50 SEE SIGN-22

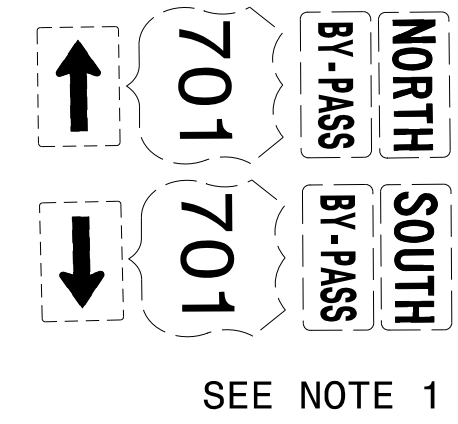

**NOTE:**  
 NOTE 1: DISPOSAL OF SIGN SYSTEM, U-CHANNEL  
 NOTE 2: RETAIN SIGN



1 Glenwood Avenue  
 Raleigh, NC 27603  
 Tel: 919.789.9977  
 Fax: 919.789.9591  
 License: C-2197

**EXISTING SIGNS**

4/27/2008 11:13:50 AM R-5020B\TP\Traffic\Signing\R-5020B\_SIGN\_25.dgn