


Notes

1. Record existing splice arrangements in Existing Splice Enclosures and Signal Cabinets prior to beginning work associated with splicing in the new fiber. If discrepancies exist, contact the Engineer to determine how to proceed prior to re-splicing.
2. Contact the Division 6 Traffic Signal Supervisor at 910-364-0606, and provide a minimum of 5 working days notice prior to disturbing the existing fiber splices.

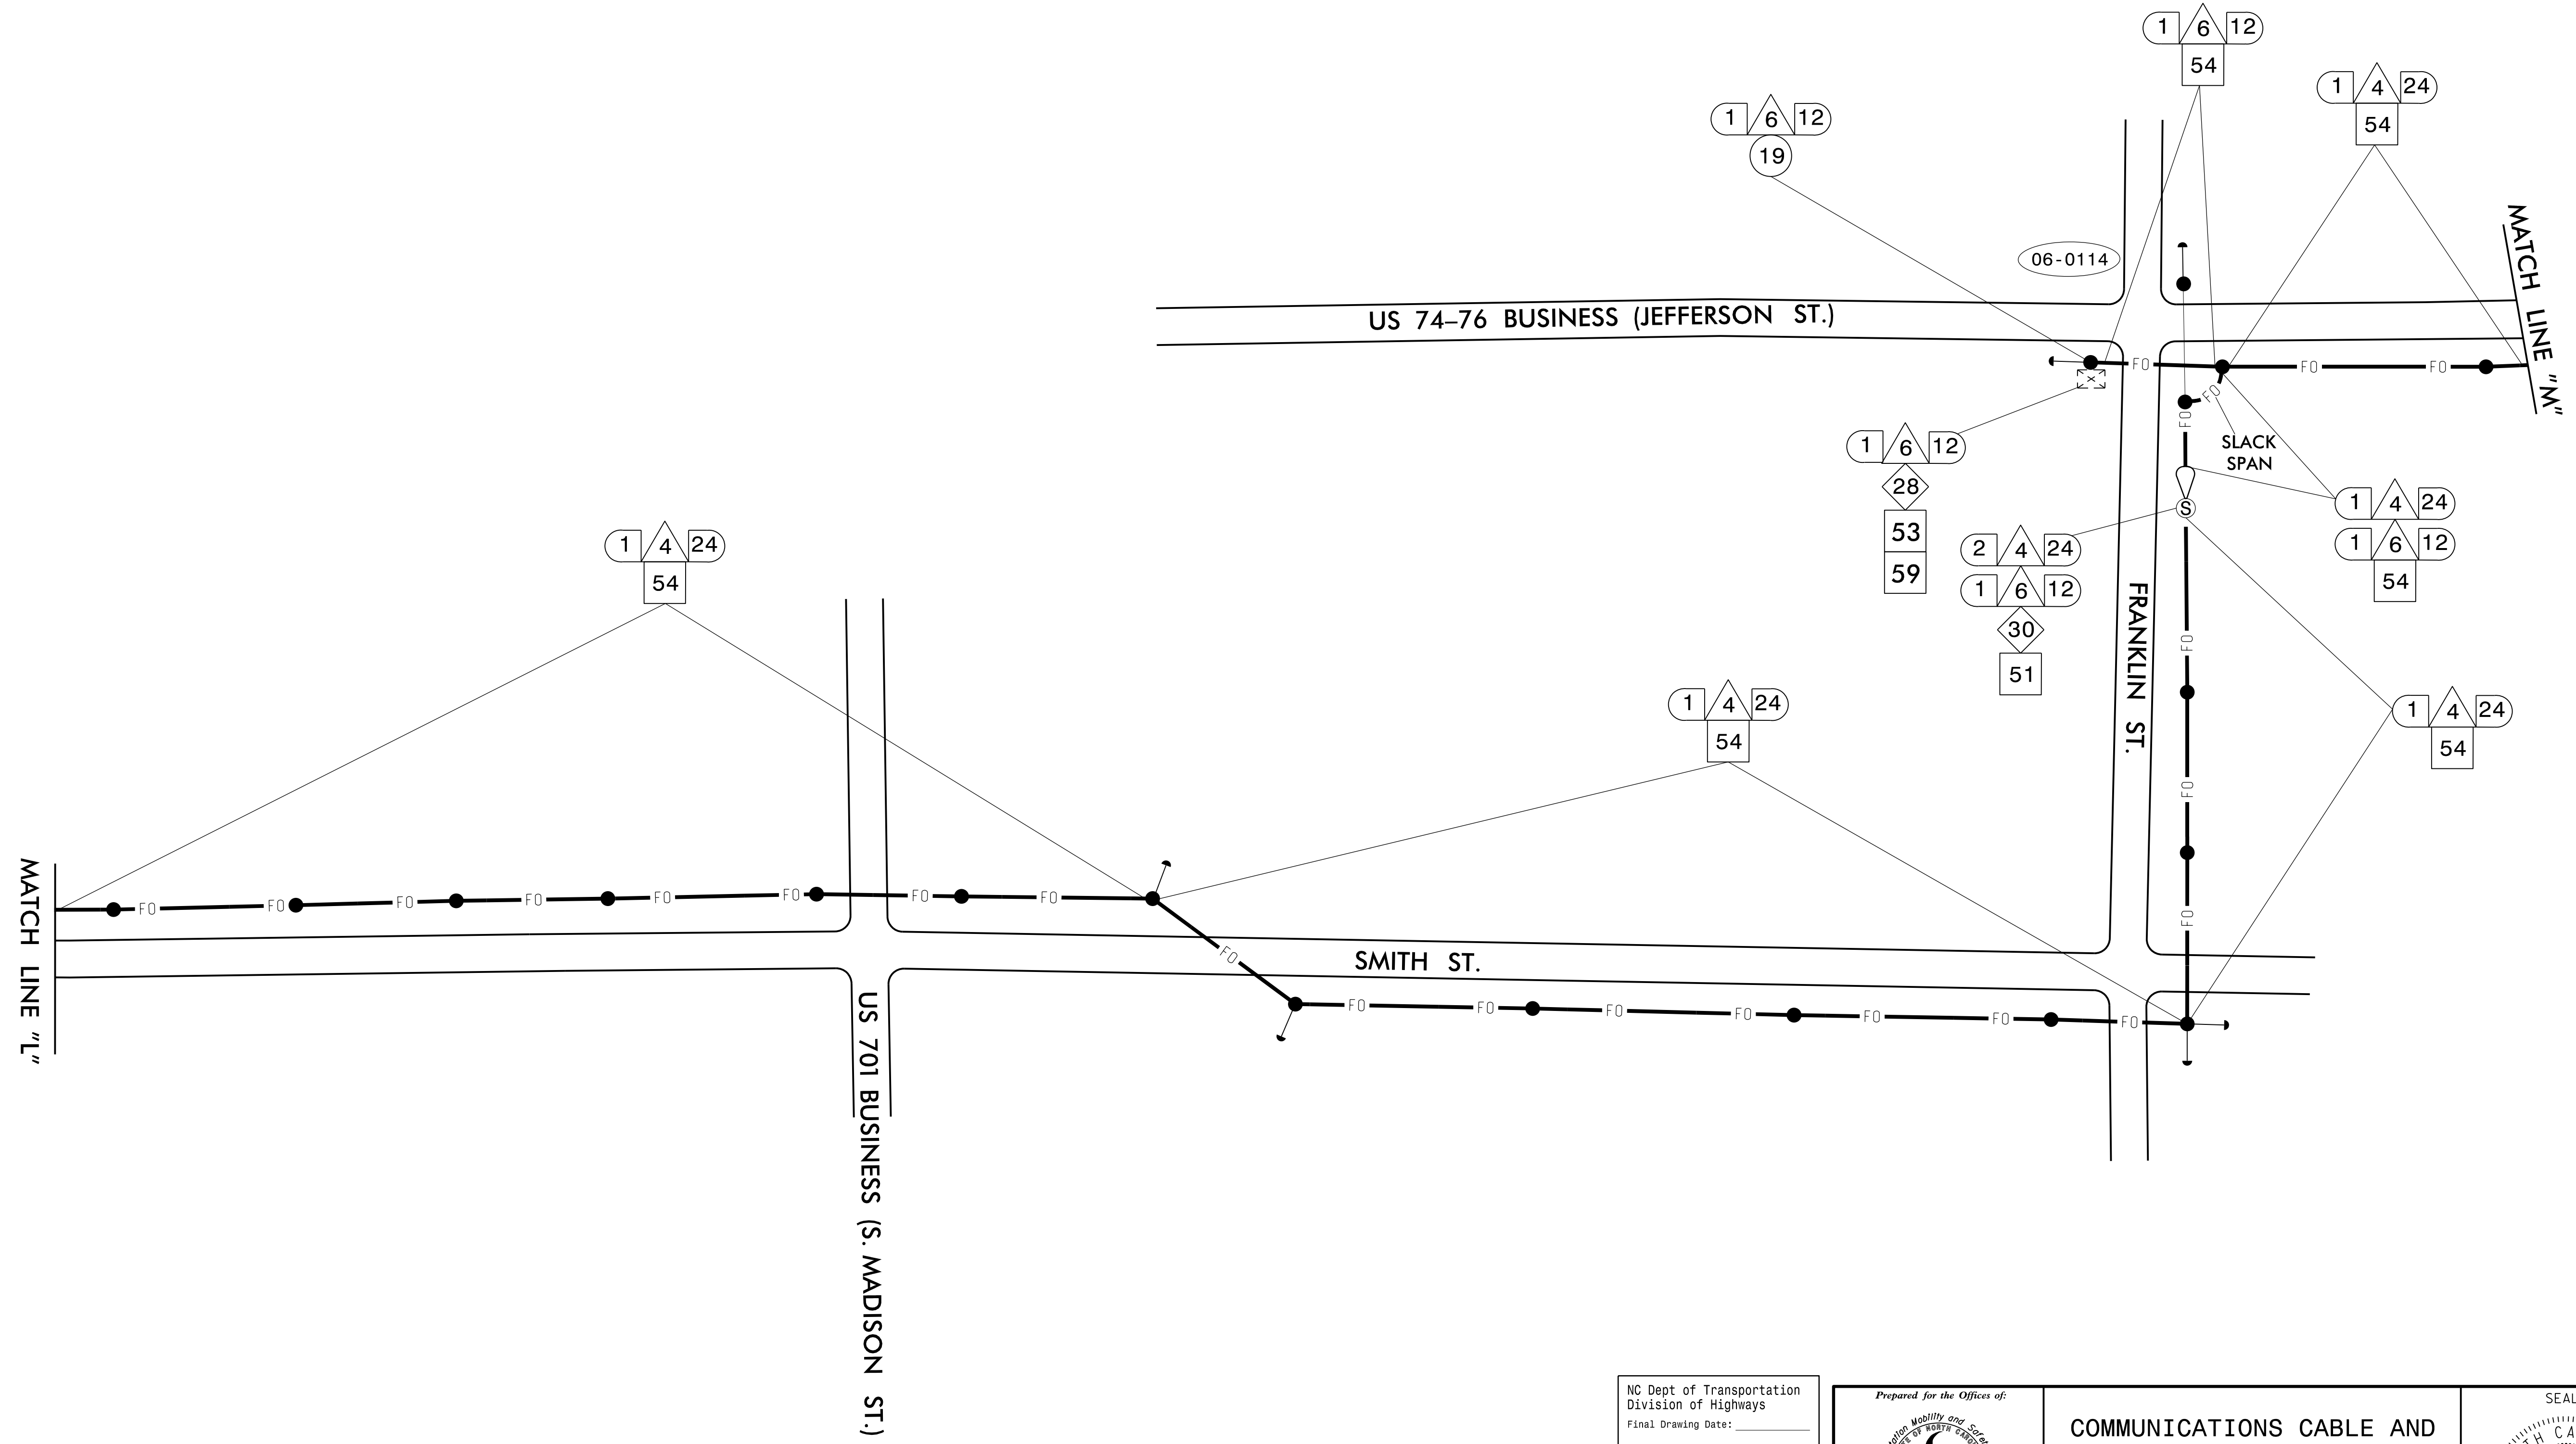

NC Dept of Transportation
Division of Highways
Final Drawing Date: _____
ITS & Signals Unit

SEPI
Engineering & Construction, Inc.

1 Glenwood Avenue
Raleigh, NC 27603
Tel: 919.789.9977
Fax: 919.789.9591
License: C-2197

Prepared for the Offices of:
Transportation Mobility and Safety Administration
NORTH CAROLINA DEPARTMENT OF TRANSPORTATION
Signal Design Section

750 N. Greenfield Pkwy, Garner, NC 27529

COMMUNICATIONS CABLE AND CONDUIT ROUTING PLANS

DIVISION 6 COLOMBUS COUNTY WHITEVILLE

PLAN DATE: March 2020 REVIEWED BY: G. G. Murr, Jr.

PREPARED BY: M. Ishak REVIEWED BY: _____

REVISIONS	INIT.	DATE

SEAL

PROFESSIONAL ENGINEER
SEAL 14543
G. G. MURR, JR.

DocuSigned by:
Gene G. Murr, Jr.
SIGNATURE DATE
CADD Filename:

