

NOTES:


1. SEE SHEET UC-3A FOR CONNECTION TO EXISTING AC WATER LINE DETAIL.
2. PROPOSED WATER METER BOX FOR FUTURE METER BY CITY OF WHITEVILLE.
3. FOLLOWING CONSTRUCTION OF THE PROPOSED WATER LINE, ABANDON VALVE IN PLACE.
4. EXISTING PIPE TO BE ABANDONED SHALL BE REMOVED AS NECESSARY BY CONTRACTOR FOR THE PROPOSED PIPE INSTALLATION.

WATER LINE



UTILITY CONSTRUCTION

DOCUMENT NOT CONSIDERED FINAL UNLESS ALL SIGNATURES COMPLETED

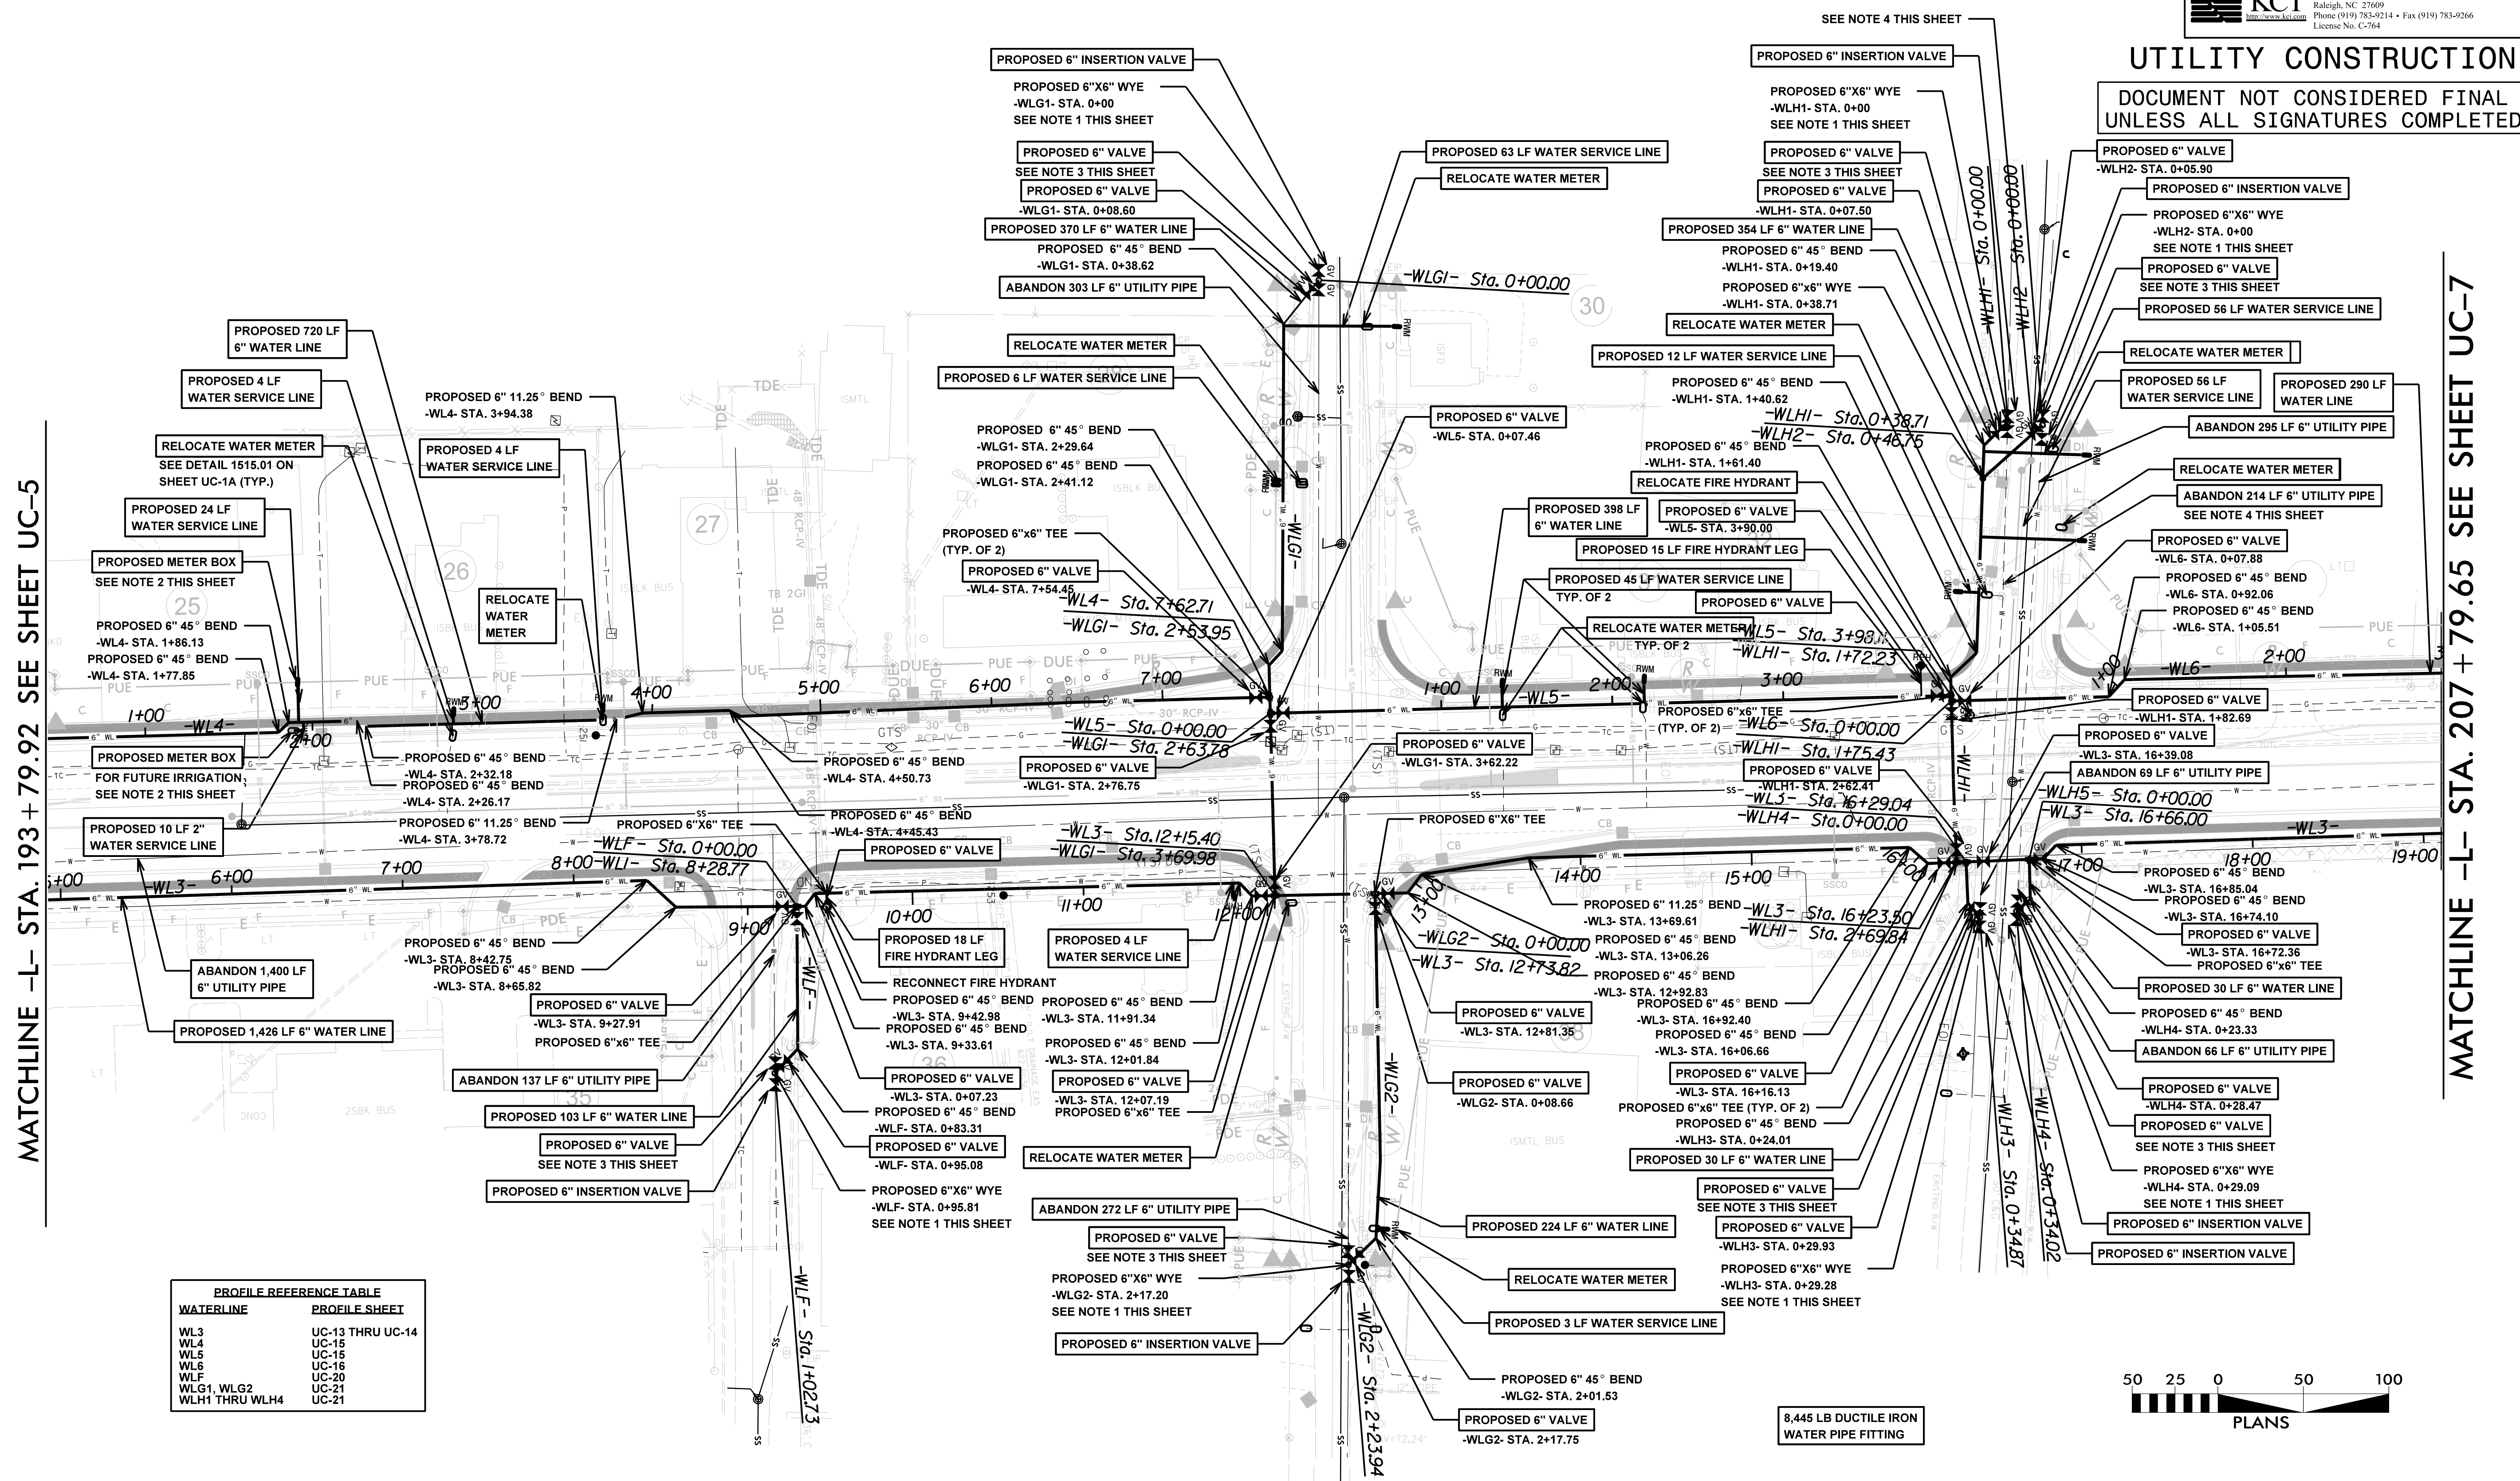

MATCHLINE -L- STA. 193 + 79.92 SEE SHEET UC-5

MATCHLINE -L- STA. 207 + 79.65 SEE SHEET UC-7

PROFILE REFERENCE TABLE	
WATERLINE	PROFILE SHEET
WL3	UC-13 THRU UC-14
WL4	UC-15
WL5	UC-15
WL6	UC-16
8,445 LB DUCTILE IRON WATER PIPE FITTING