


8/17/99

PROJECT REFERENCE NO.	SHEET NO.
R-5020B	UC-8
DESIGNED BY: DK	
DRAWN BY: AP	
CHECKED BY: MM	
APPROVED BY:	
REVISED:	
NORTH CAROLINA DEPARTMENT OF TRANSPORTATION UTILITIES ENGINEERING SEC. PHONE: (919) 707-6690 FAX: (919) 250-4151	
KCI Engineers • Planners • Scientists • Construction Managers 4595 Falls of Noe Road, Suite 400 Raleigh, NC 27609 Phone (919) 783-9214 • Fax (919) 783-9266 License No. C-764	

NOTES:


- SEE SHEET UC-3A FOR CONNECTION TO EXISTING AC WATER LINE DETAIL.
- FOLLOWING CONSTRUCTION OF PROPOSED WATER LINE, ABANDON VALVE IN PLACE.
- EXISTING PIPE TO BE ABANDONED SHALL BE REMOVED AS NECESSARY BY CONTRACTOR FOR THE PROPOSED PIPE INSTALLATION.
- PROPOSED WATER METER BOX FOR FUTURE METER BY OTHERS.
- CONTRACTOR SHALL RESTORE PAVEMENT AND ANY OTHER ITEMS TO ORIGINAL CONDITION FOLLOWING CONSTRUCTION OF THE WATER LINE WITHIN THE CITY OF WHITEVILLE UTILITY EASEMENT.

WATER LINE

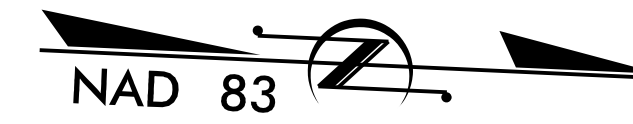

UTILITY CONSTRUCTION

DOCUMENT NOT CONSIDERED FINAL UNLESS ALL SIGNATURES COMPLETED

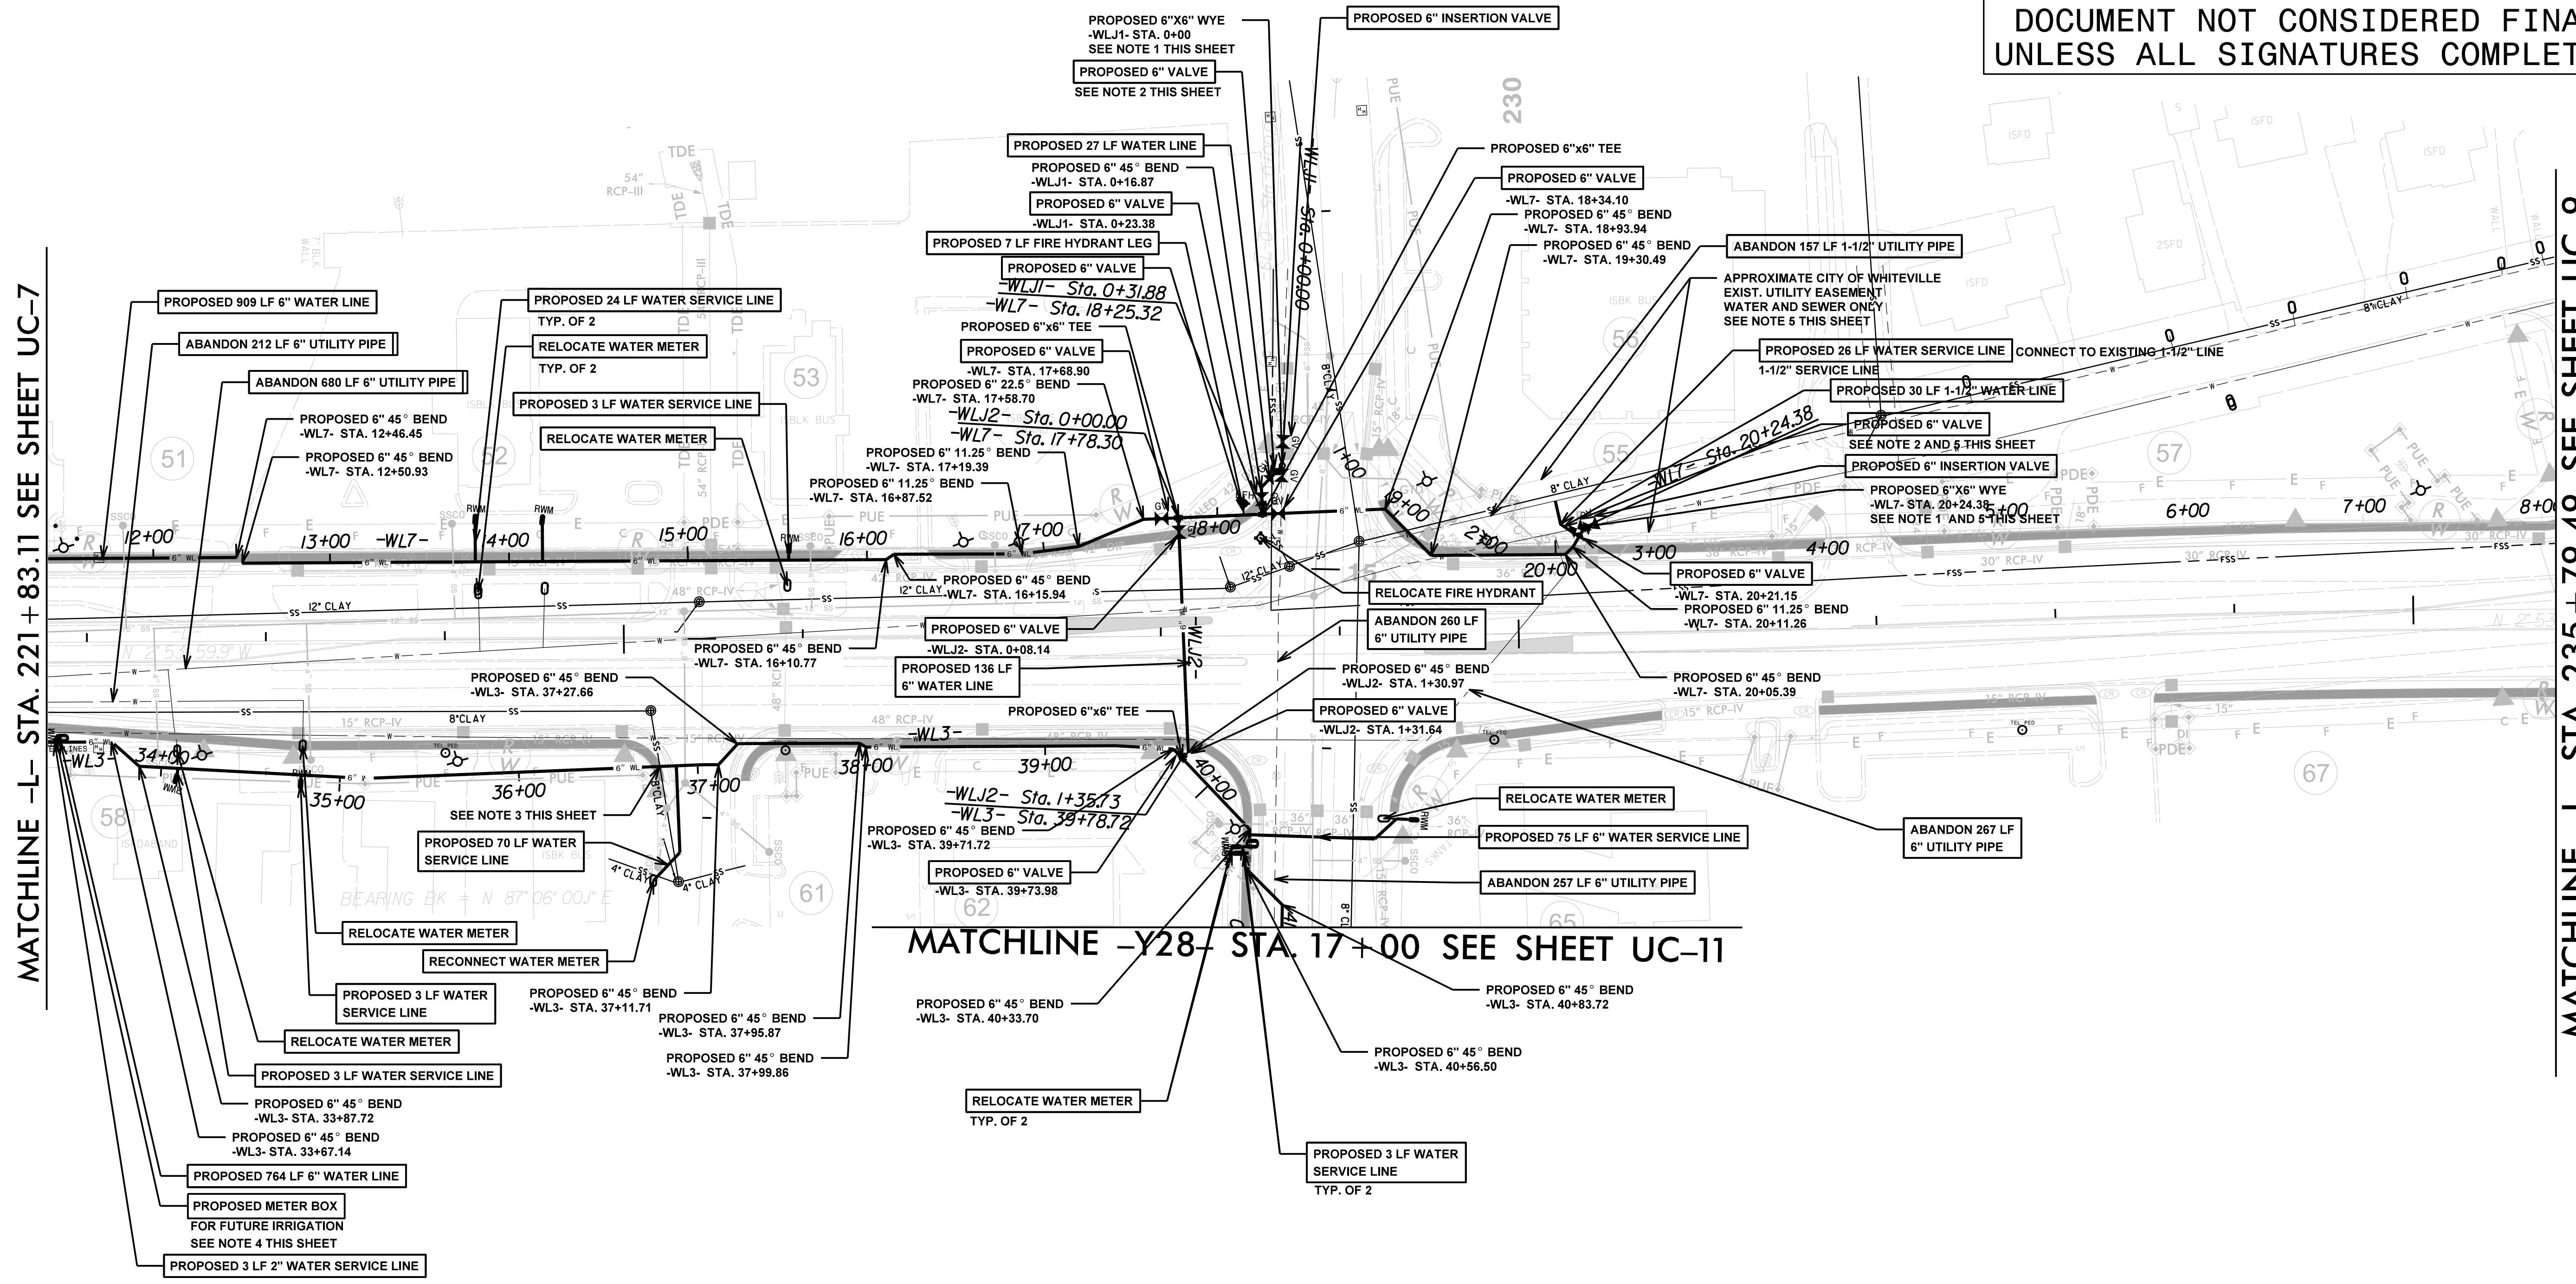


MATCHLINE -L- STA. 221 + 83.11 SEE SHEET UC-7

MATCHLINE -Y28- STA. 17 + 00 SEE SHEET UC-11

MATCHLINE -L- STA. 235 + 79.49 SEE SHEET UC-9

PROFILE REFERENCE TABLE	
WATERLINE	PROFILE SHEET
WL3	UC-14 THRU UC-15
WL7	UC-16, UC-17
WLJ1, WLJ2	UC-22

4,972 LB DUCTILE IRON WATER PIPE FITTING

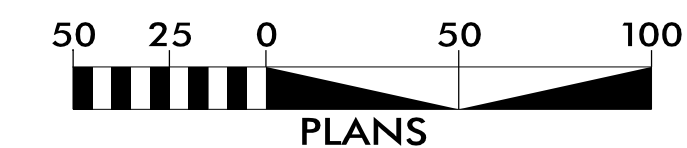

17-FEB-2021 09:42 M:\2016\20160189\NCDOT_R-5020B\Water_Sanitary\R-5020B-ut_rdu8_UC08_psh.dgn