


8/17/99

D:\AUG-2020\1615\20160815\NCDOT R-5020B US 701 Widening\Water_Seminar\N-5020B_ut_rdu8_UC11.psh.dgn

NOTES:

1. SEE SHEET UC-3A FOR CONNECTION TO EXSTING AC WATER LINE DETAIL.
2. FOLLOWING CONSTRUCTION OF THE PROPOSED WATER LINE, ABANDON VALVE IN PLACE.
3. EXISTING PIPE TO BE ABANDONED SHALL BE REMOVED AS NECESSARY BY CONTRACTOR FOR THE PROPOSED PIPE INSALLATION.

WATER LINE

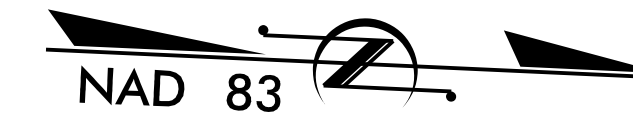

PROJECT REFERENCE NO. R-5020B	SHEET NO. UC-11
DESIGNED BY: DK	
DRAWN BY: AP	
CHECKED BY: MM	
APPROVED BY:	
REVISIED:	
NORTH CAROLINA DEPARTMENT OF TRANSPORTATION	
UTILITIES ENGINEERING SEC. PHONE: (919) 707-6690 FAX: (919) 250-4151	
UTILITY CONSTRUCTION PLANS ONLY	

UTILITY CONSTRUCTION

DOCUMENT NOT CONSIDERED FINAL
UNLESS ALL SIGNATURES COMPLETED

