


5/28/99

PROJECT REFERENCE NO. R-5020B	SHEET NO. UC-12
DESIGNED BY: DK	
DRAWN BY: AP	
CHECKED BY: MM	
APPROVED BY:	
REVISD BY:	
NORTH CAROLINA DEPARTMENT OF TRANSPORTATION	
UTILITIES ENGINEERING SEC. PHONE: (919) 707-6690 FAX: (919) 250-4151	UTILITY CONSTRUCTION PLANS ONLY

-WL-1-


UTILITY CONSTRUCTION

DOCUMENT NOT CONSIDERED FINAL
UNLESS ALL SIGNATURES COMPLETED

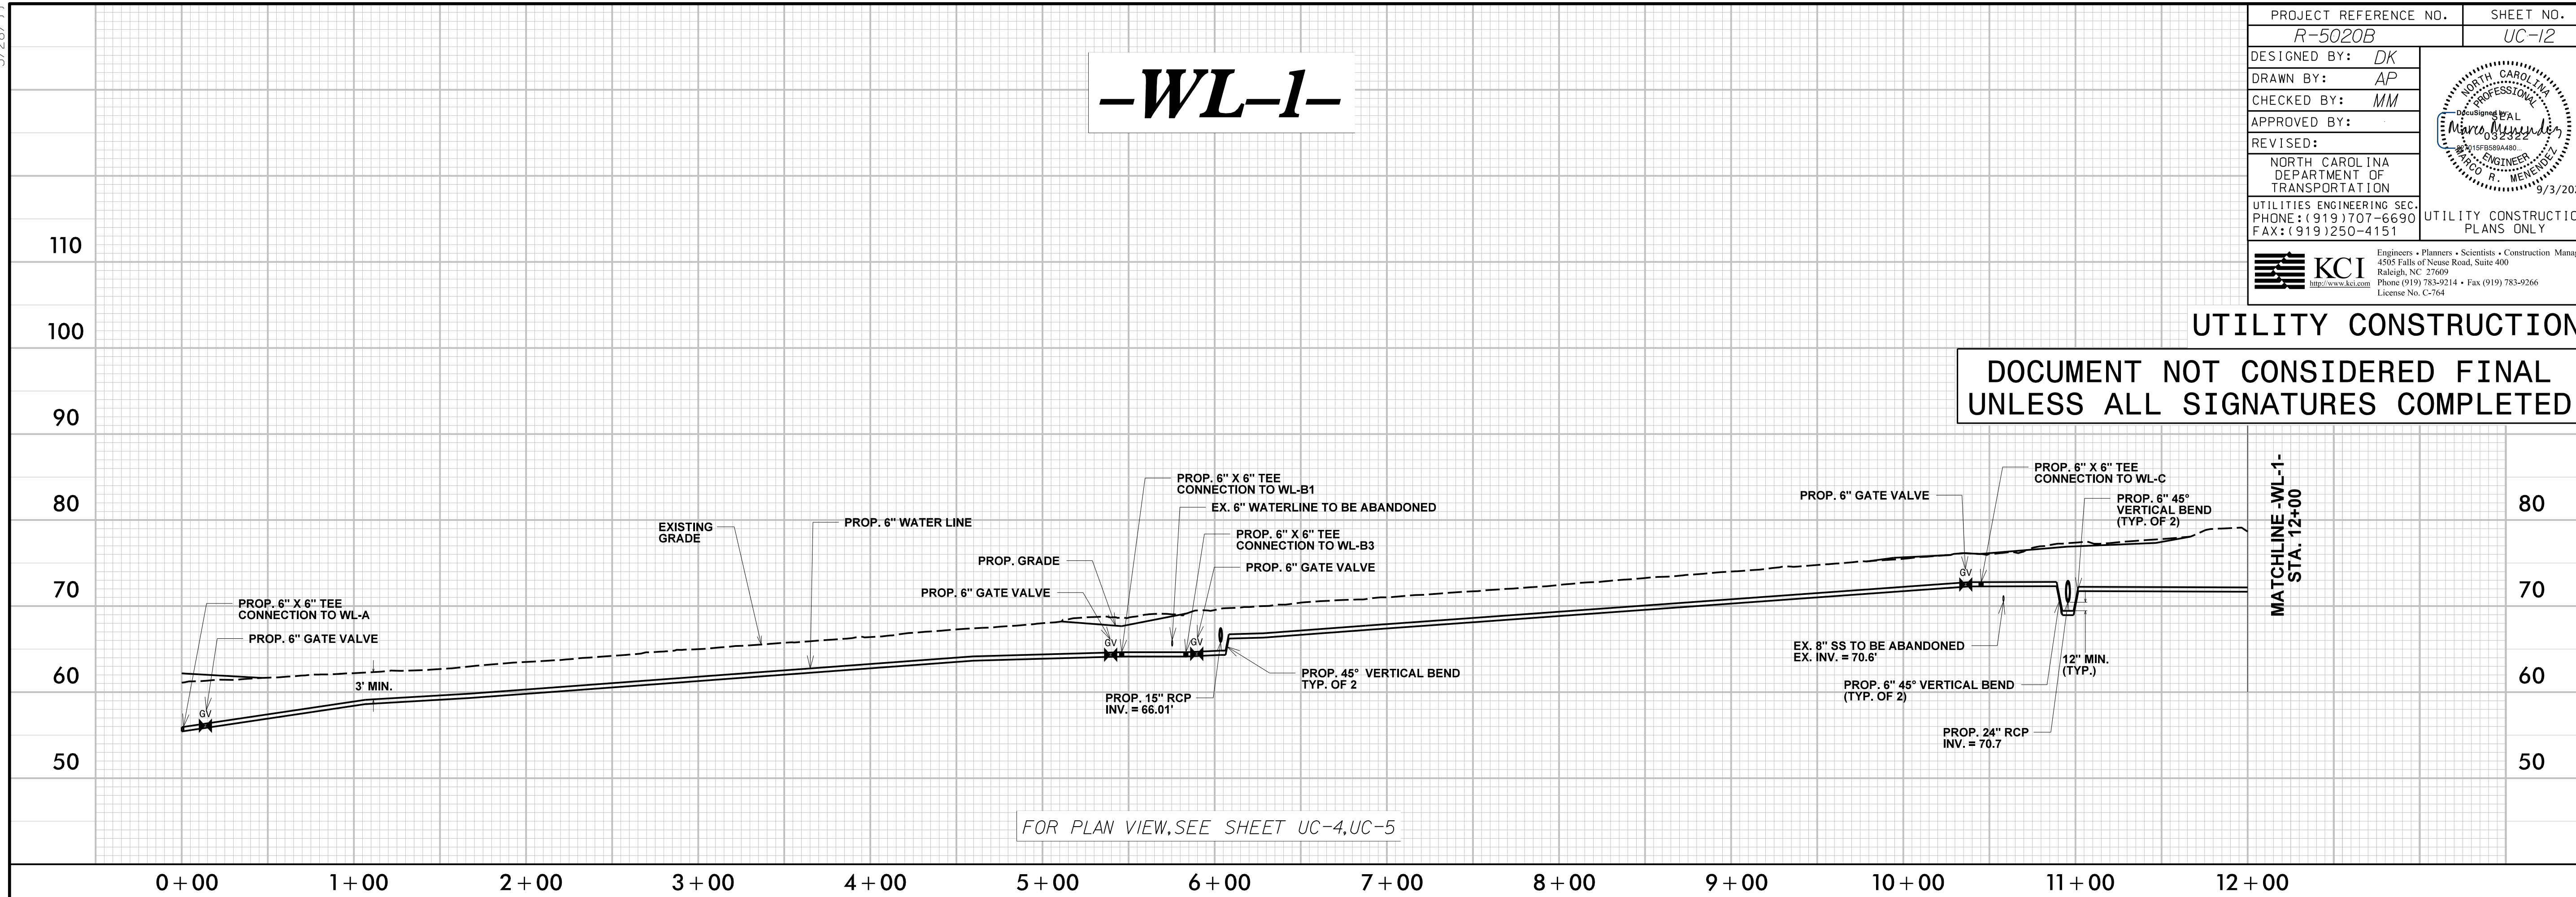

-WL-1-

-WL-0-

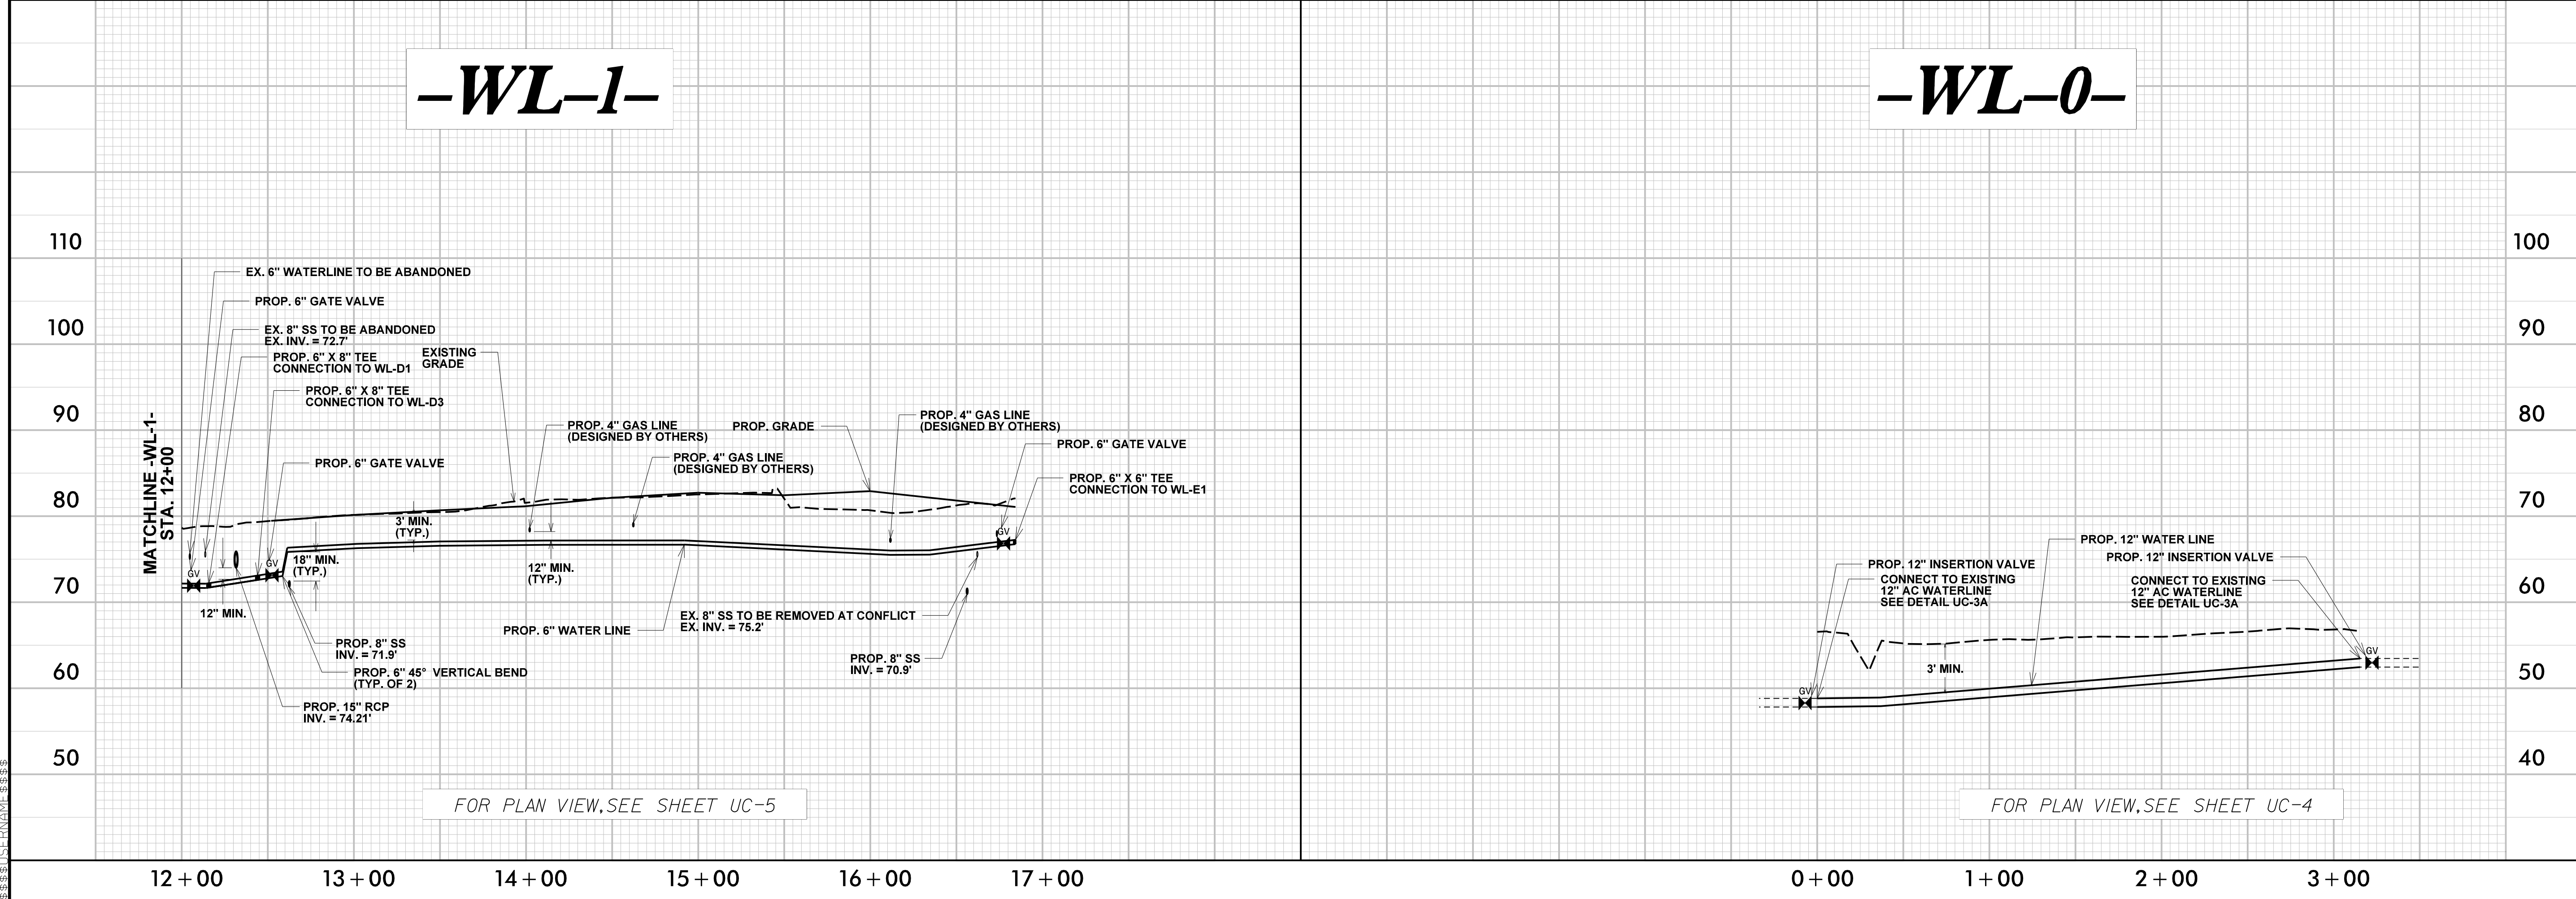

R:\AUC-2020\16289 NCDDT R-5020B US 701 Widening\Water_Sanitary\Water Line Profiles\R-5020B-ut_wtr_UC9.pfl.dgn