
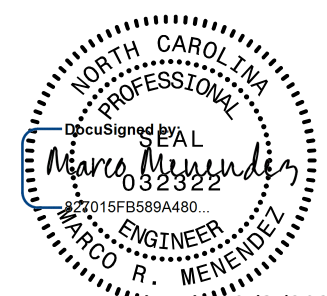


5/28/99

R:\AUG2000\16373\15008839\NCDDOT R-5020B US 701 Widening\Water Sanitary\Water Line Profiles\R-5020B.ut.wtr\_UC10.11.12.plt.dgn


PROJECT REFERENCE NO. R-5020B	SHEET NO. UC-15
DESIGNED BY: DK	
DRAWN BY: AP	
CHECKED BY: MM	
APPROVED BY:	
REVISED:	
NORTH CAROLINA DEPARTMENT OF TRANSPORTATION UTILITIES ENGINEERING SEC. PHONE: (919) 707-6690 FAX: (919) 250-4151	
UTILITY CONSTRUCTION PLANS ONLY 9/3/2020 Engineers • Planners • Scientists • Construction Managers 4504 Falls of Neuse Road, Suite 400 Raleigh, NC 27609 Phone (919) 783-9214 • Fax (919) 783-9266 License No. C-764	

# -WL-3-

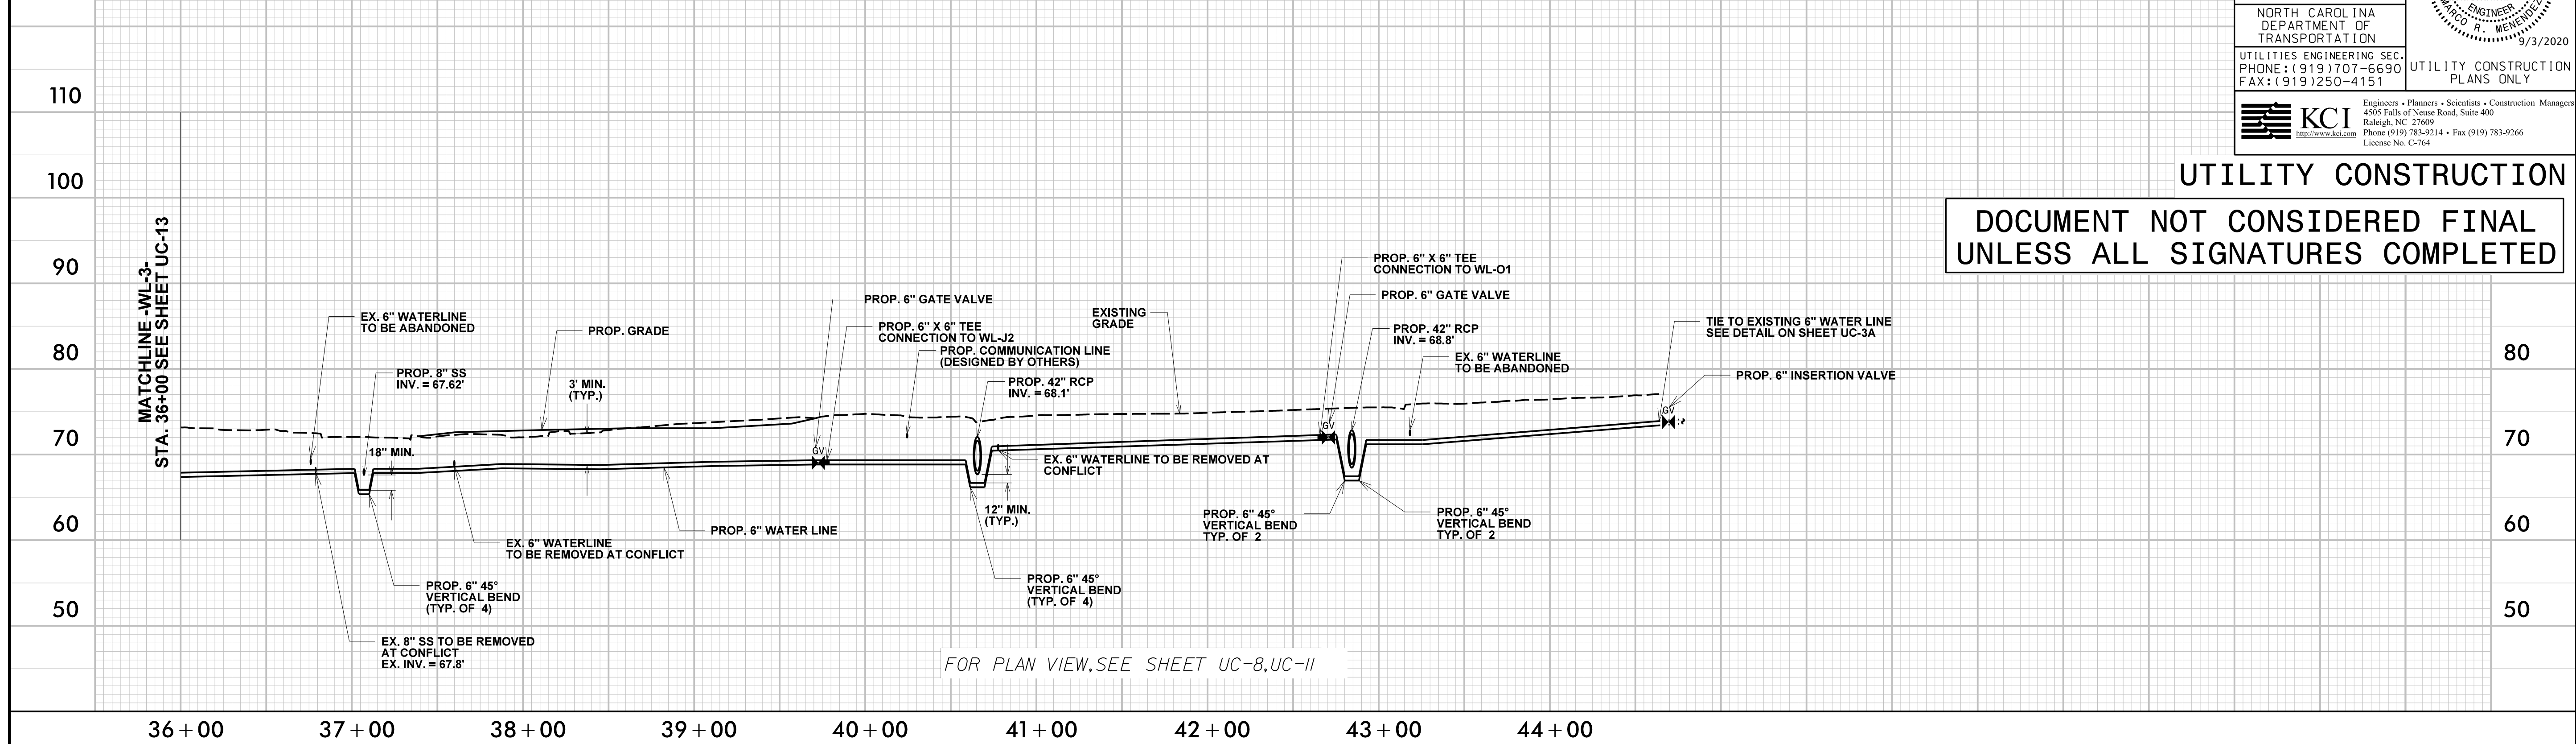

UTILITY CONSTRUCTION  
DOCUMENT NOT CONSIDERED FINAL  
UNLESS ALL SIGNATURES COMPLETED

# -WL-4-

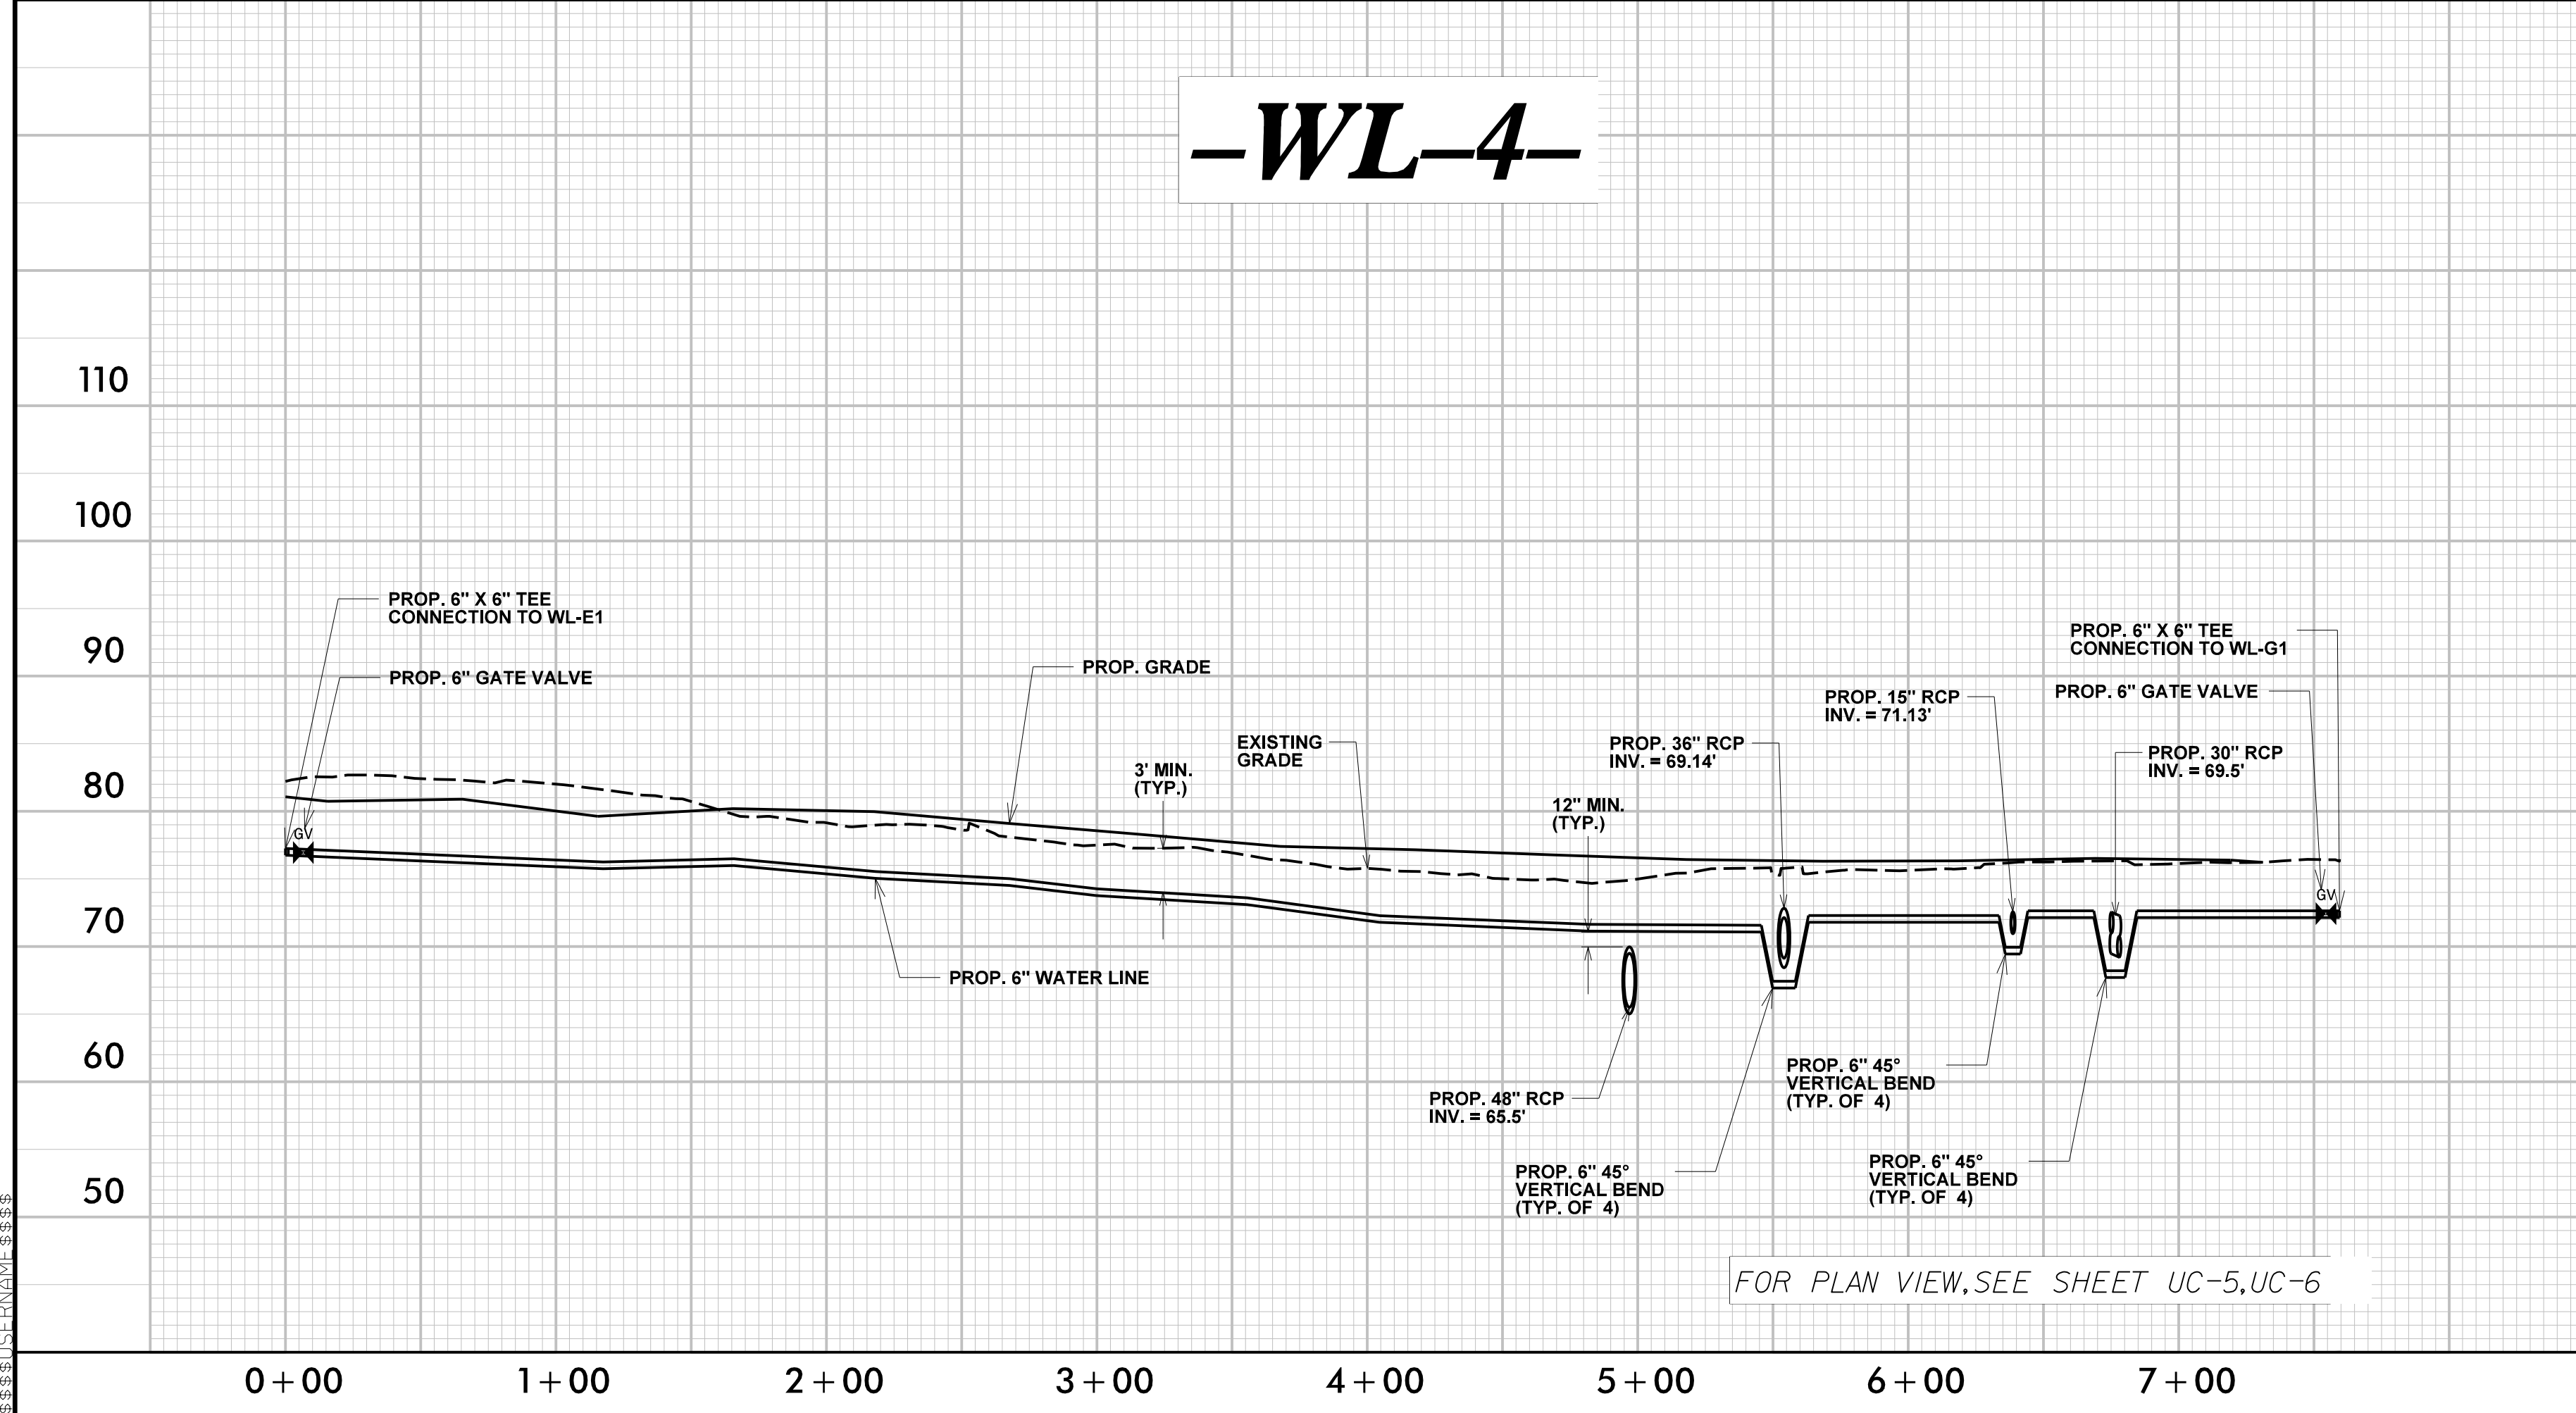

# -WL-5-

