

8/17/99

# SANITARY SEWER




PROJECT REFERENCE NO. <b>R-5020B</b>	SHEET NO. <b>UC-24</b>
DESIGNED BY: <b>DK</b>	
DRAWN BY: <b>AP</b>	
CHECKED BY: <b>MM</b>	
APPROVED BY:	
REVISED:	
NORTH CAROLINA DEPARTMENT OF TRANSPORTATION UTILITIES ENGINEERING SEC. PHONE: (919) 707-6690 FAX: (919) 250-4151	
Engineers • Planners • Scientists • Construction Managers 4505 Falls of Neuse Road, Suite 400 Raleigh, NC 27609 Phone (919) 783-9214 • Fax (919) 783-9266 License No. C-764	


## UTILITY CONSTRUCTION

DOCUMENT NOT CONSIDERED FINAL  
UNLESS ALL SIGNATURES COMPLETED

MATCHLINE -L- STA. 179 + 80.00 SEE SHEET 25

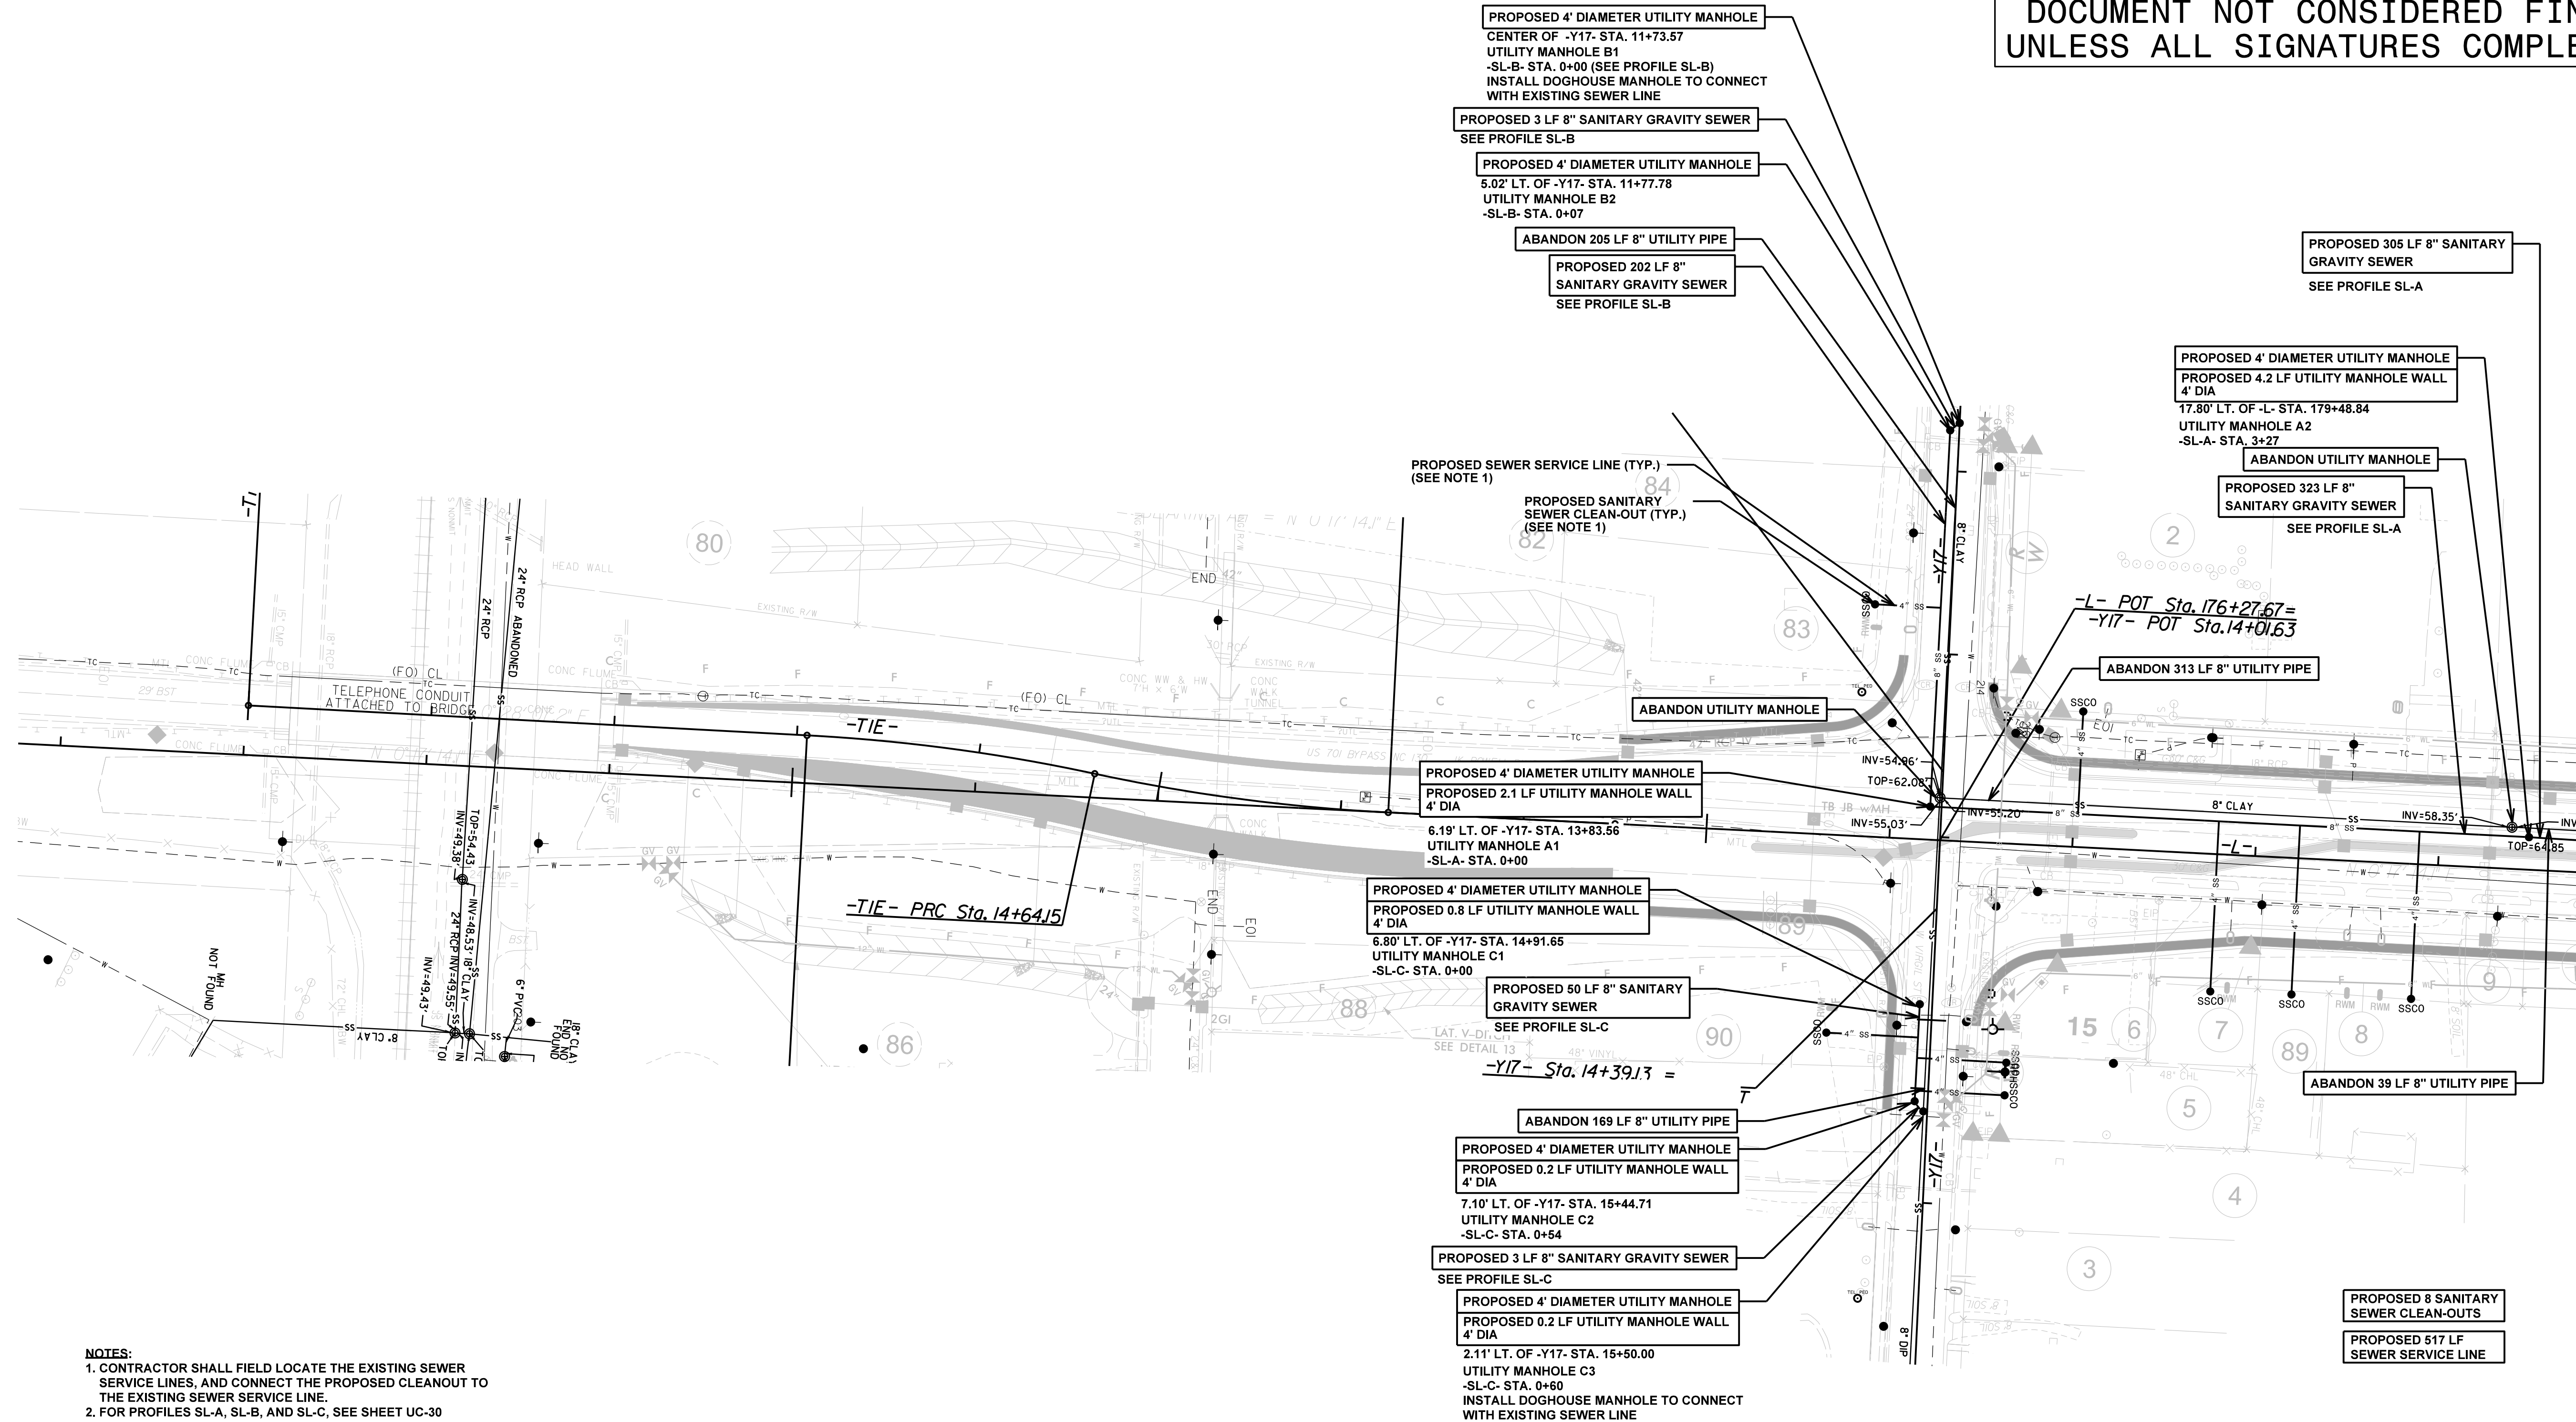

- NOTES:**
- CONTRACTOR SHALL FIELD LOCATE THE EXISTING SEWER SERVICE LINES, AND CONNECT THE PROPOSED CLEANOUT TO THE EXISTING SEWER SERVICE LINE.
  - FOR PROFILES SL-A, SL-B, AND SL-C, SEE SHEET UC-30

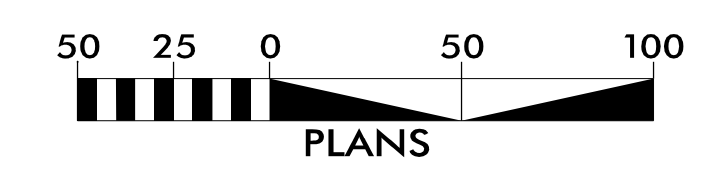

14-APR-2020 09:28  
M:\2016\5020B\NCDDT R-5020B\Water\_Sanitary\14-APR-2020\_09:28\5020B.dwg  
14-APR-2020 09:28  
M:\2016\5020B\NCDDT R-5020B\Water\_Sanitary\14-APR-2020\_09:28\5020B.dwg