

8/17/99

PROJECT REFERENCE NO.	SHEET NO.
R-5020B	UC-26
DESIGNED BY: DK	
DRAWN BY: AP	
CHECKED BY: MM	
APPROVED BY:	
REVISED:	UTILITIES ENGINEERING SEC. PHONE: (919) 707-6690 FAX: (919) 250-4151

SANITARY SEWER


UTILITY CONSTRUCTION

DOCUMENT NOT CONSIDERED FINAL
UNLESS ALL SIGNATURES COMPLETED



MATCHLINE -L- STA. 193 + 79.92 SEE SHEET 25

MATCHLINE -L- STA. 207 + 79.65 SEE SHEET 27

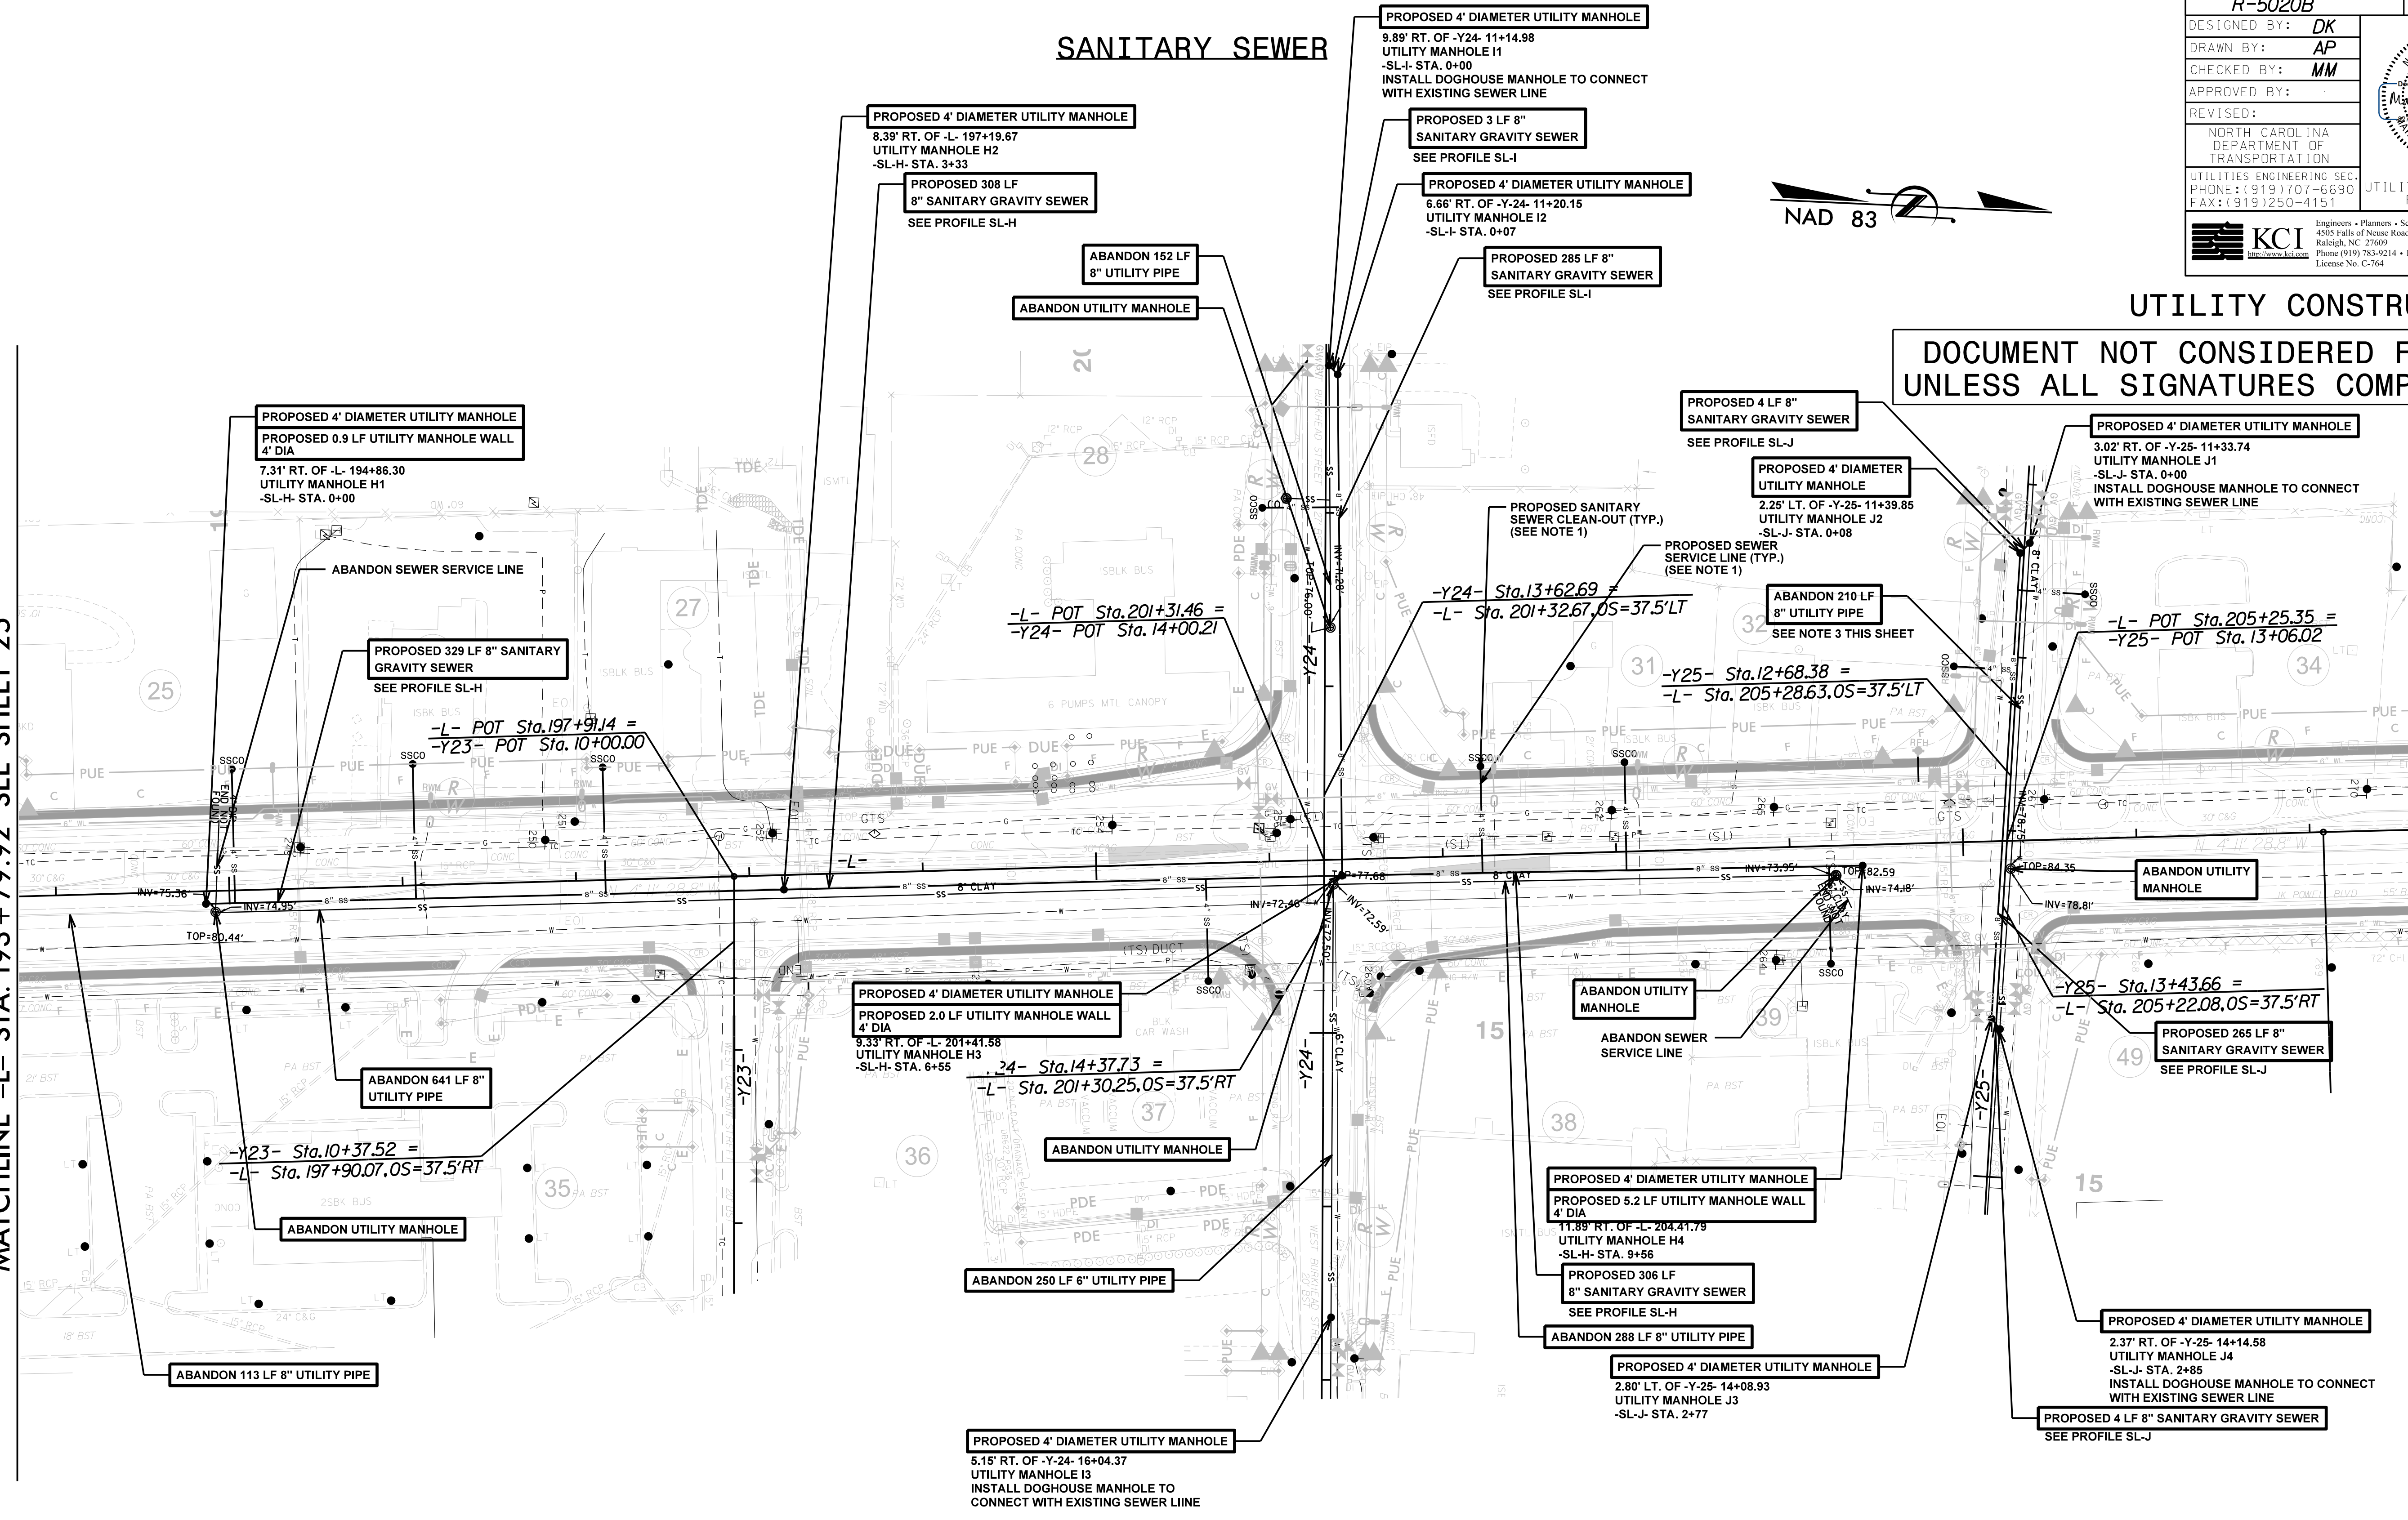

NOTE:

- CONTRACTOR SHALL FIELD LOCATE THE EXISTING SEWER SERVICE LINES, AND CONNECT THE PROPOSED CLEANOUT TO THE EXISTING SEWER SERVICE LINE.
- FOR PROFILES SL-H, SL-I, SL-J, SEE SHEETS UC-34 AND UC-35.
- EXISTING PIPE TO BE ABANDONED SHALL BE REMOVED AS NECESSARY BY CONTRACTOR FOR THE PROPOSED PIPE INSTALLATION.

	PROPOSED 10 SANITARY SEWER CLEAN-OUTS
	PROPOSED 528 LF SEWER SERVICE LINE
	PROPOSED 56 LF 6" SEWER SERVICE LINE



03-SEP-2020 15:32 N:\2016\21001889\NCDOT_R-5020B\US 701 Widening\Water Sanitary\R-5020B.ut_rduj6_UC26_psh.dgn