

8/17/99

03-SEP-2020 15:25 N:\2016\21001889\NCDOT_R-5020B US 701 Widening\Water_Sanitary\R-5020B-ut_rdu8_UC28_psh.dgn

SANITARY SEWER


PROJECT REFERENCE NO.	SHEET NO.
R-5020B	UC-28
DESIGNED BY: DK	
DRAWN BY: AP	
CHECKED BY: MM	
APPROVED BY:	
REVISED:	9/3/2020
NORTH CAROLINA DEPARTMENT OF TRANSPORTATION UTILITIES ENGINEERING SEC. PHONE: (919) 707-6690 FAX: (919) 250-4151	
UTILITY CONSTRUCTION PLANS ONLY 	



NOTE:
 1. CONTRACTOR SHALL FIELD LOCATE THE EXISTING SEWER SERVICE LINES, AND CONNECT THE PROPOSED CLEAN-OUT TO THE EXISTING SEWER SERVICE LINE.
 2. FOR PROFILES SL-K, SL-M, AND SL-N, SEE SHEETS UC-36, UC-37, AND UC-38.

UTILITY CONSTRUCTION


**DOCUMENT NOT CONSIDERED FINAL
UNLESS ALL SIGNATURES COMPLETED**

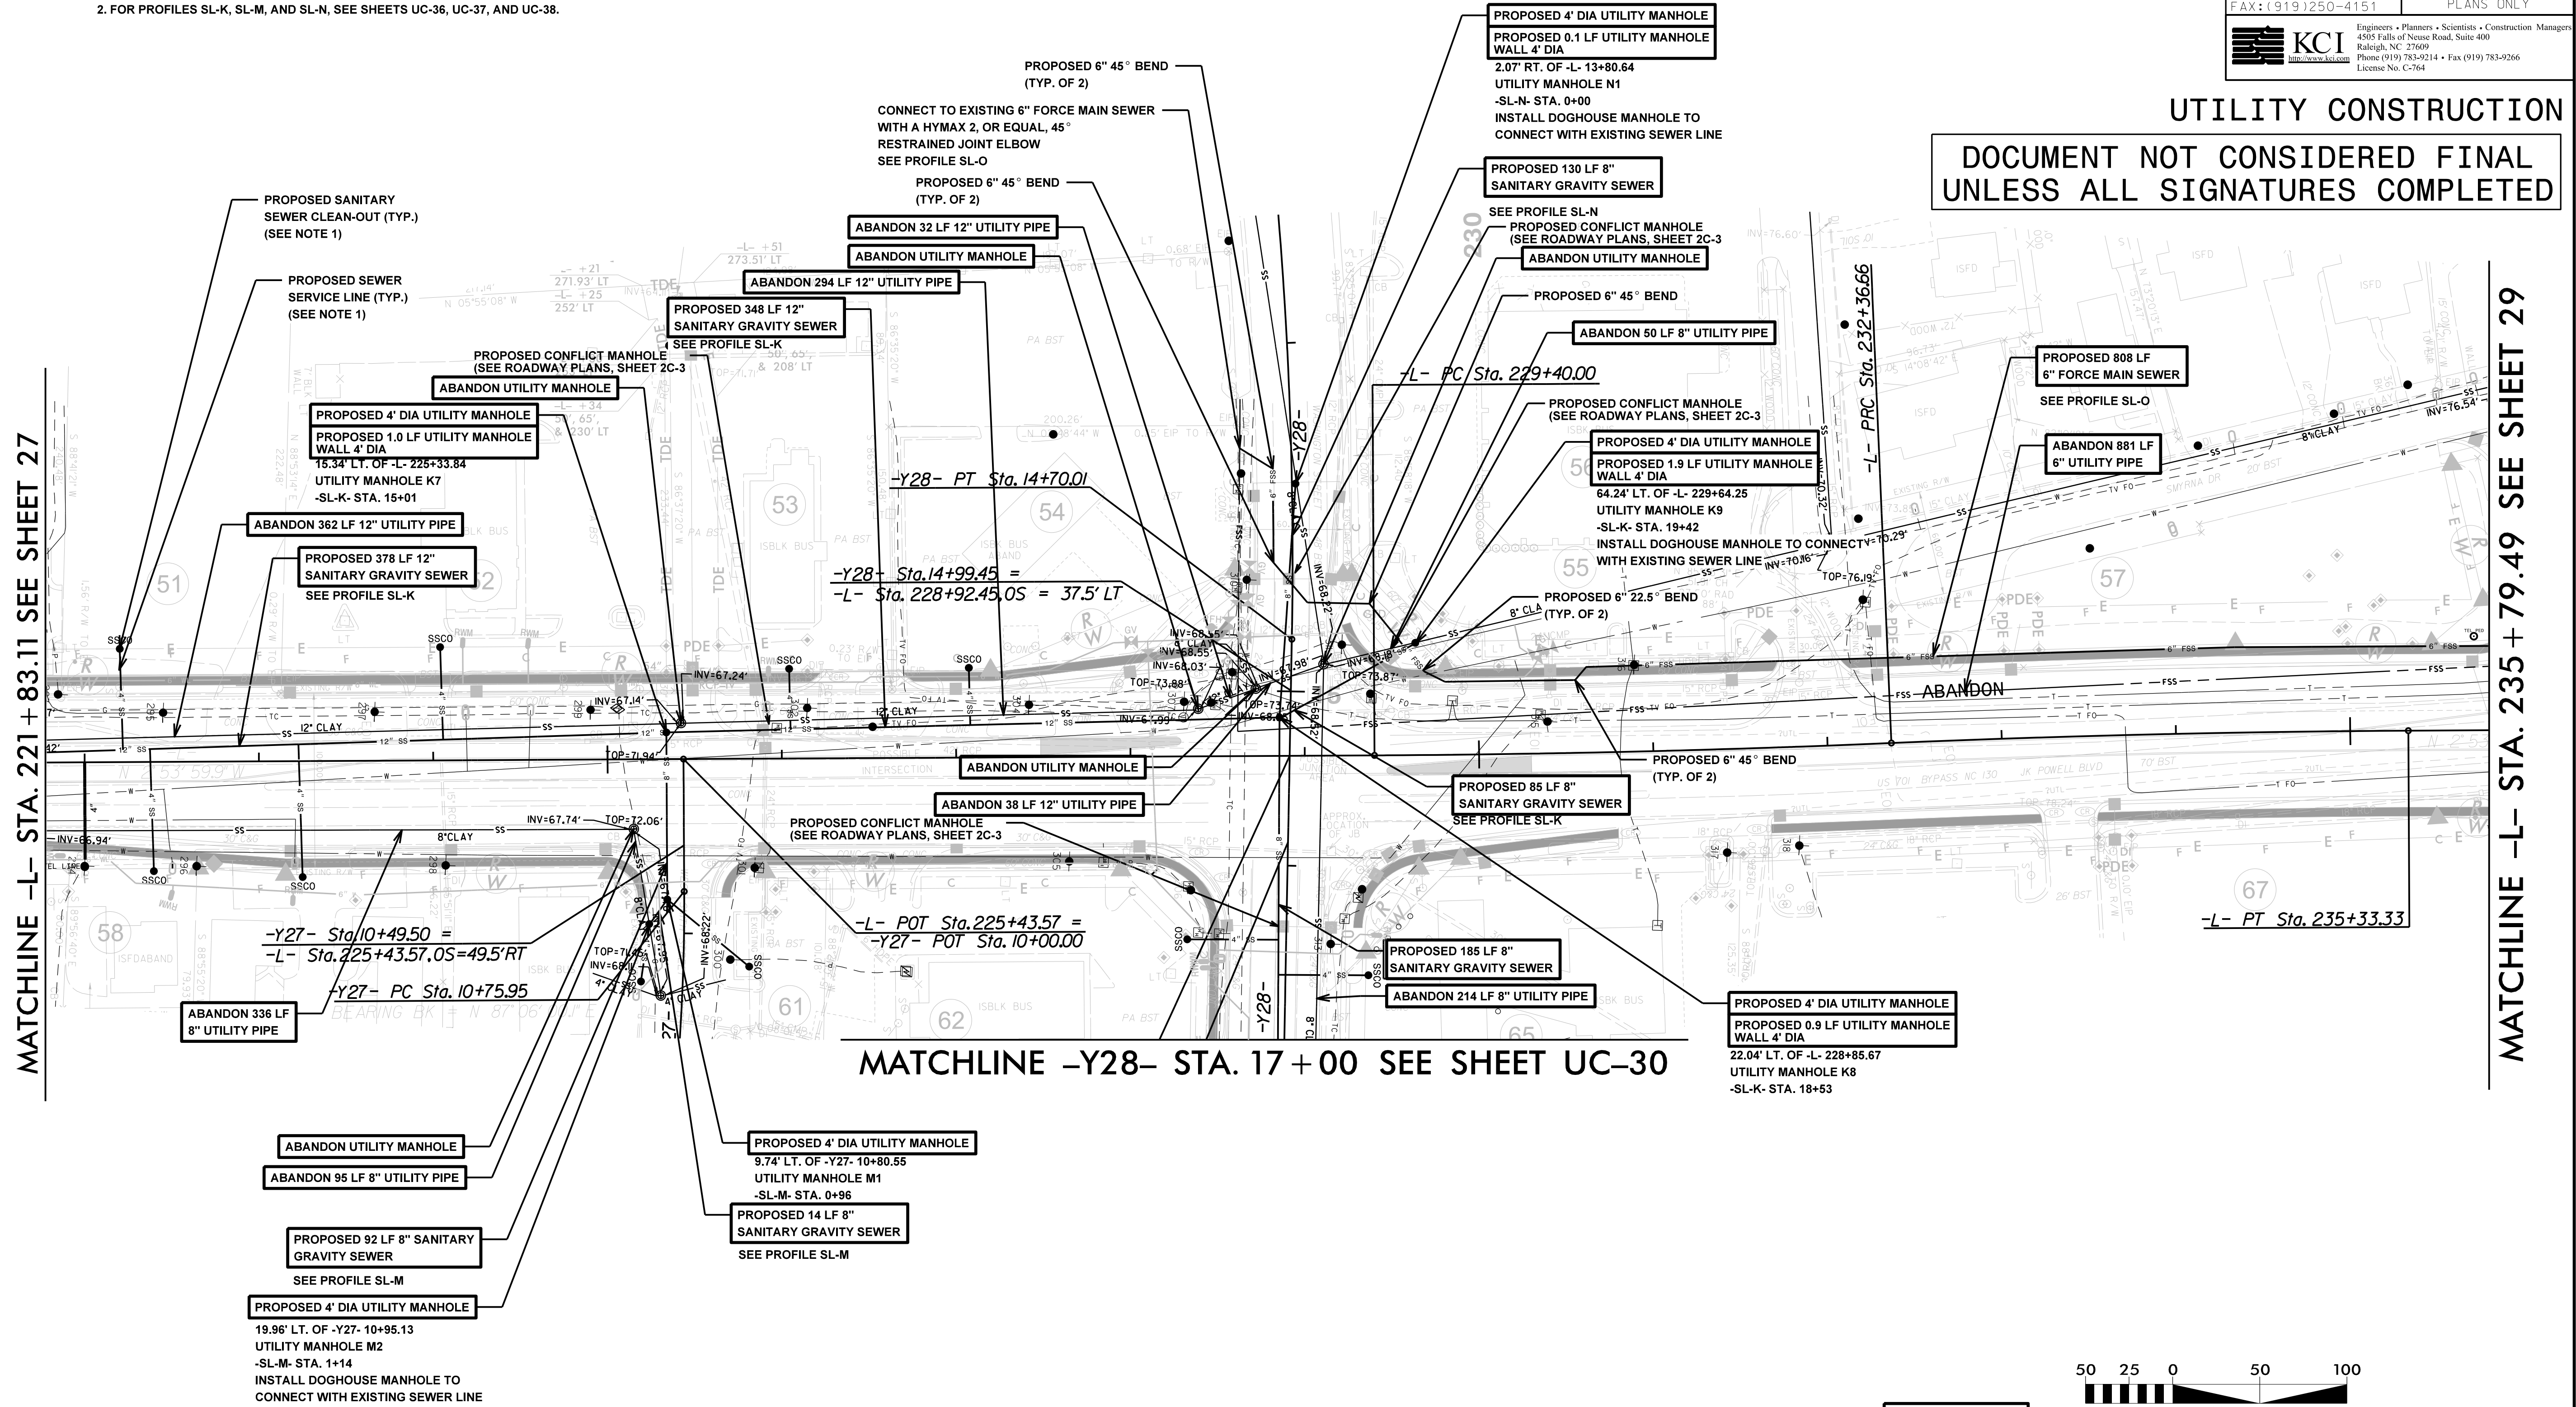

MATCHLINE -L- STA. 221 + 83.11 SEE SHEET 27

MATCHLINE -L- STA. 235 + 33.33 SEE SHEET 29

MATCHLINE -Y28- STA. 17 + 00 SEE SHEET UC-30

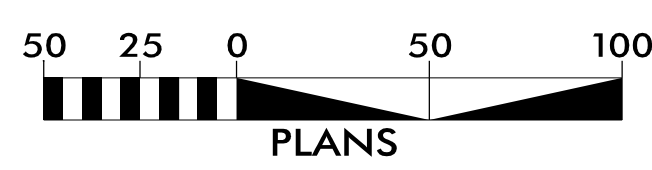

- 750 LB DUCTILE IRON SEWER PIPE FITTINGS
- PROPOSED 13 SANITARY SEWER CLEAN-OUTS
- PROPOSED 523 LF SEWER SERVICE LINE
- PROPOSED 138 LF 8" SEWER SERVICE LINE

03-SEP-2020 15:25 N:\2016\21001889\NCDOT_R-5020B US 701 Widening\Water_Sanitary\R-5020B-ut_rdu8_UC28_psh.dgn