


8/17/99

SANITARY SEWER

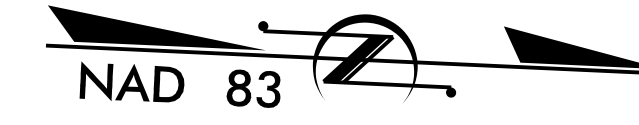


PROJECT REFERENCE NO. R-5020B	SHEET NO. UC-31
DESIGNED BY: DK	
DRAWN BY: AP	
CHECKED BY: MM	
APPROVED BY:	
REVISED:	
NORTH CAROLINA DEPARTMENT OF TRANSPORTATION	
UTILITIES ENGINEERING SEC. PHONE: (919) 707-6690 FAX: (919) 250-4151	
ENGINEERS • PLANNERS • SCIENTISTS • CONSTRUCTION MANAGERS KCI 4505 Falls of Neuse Road, Suite 400 Raleigh, NC 27609 Phone (919) 783-9214 • Fax (919) 783-9266 License No. C-764	

UTILITY CONSTRUCTION

DOCUMENT NOT CONSIDERED FINAL
UNLESS ALL SIGNATURES COMPLETED

MATCHLINE -Y28- STA. 17+00 SEE SHEET UC-28

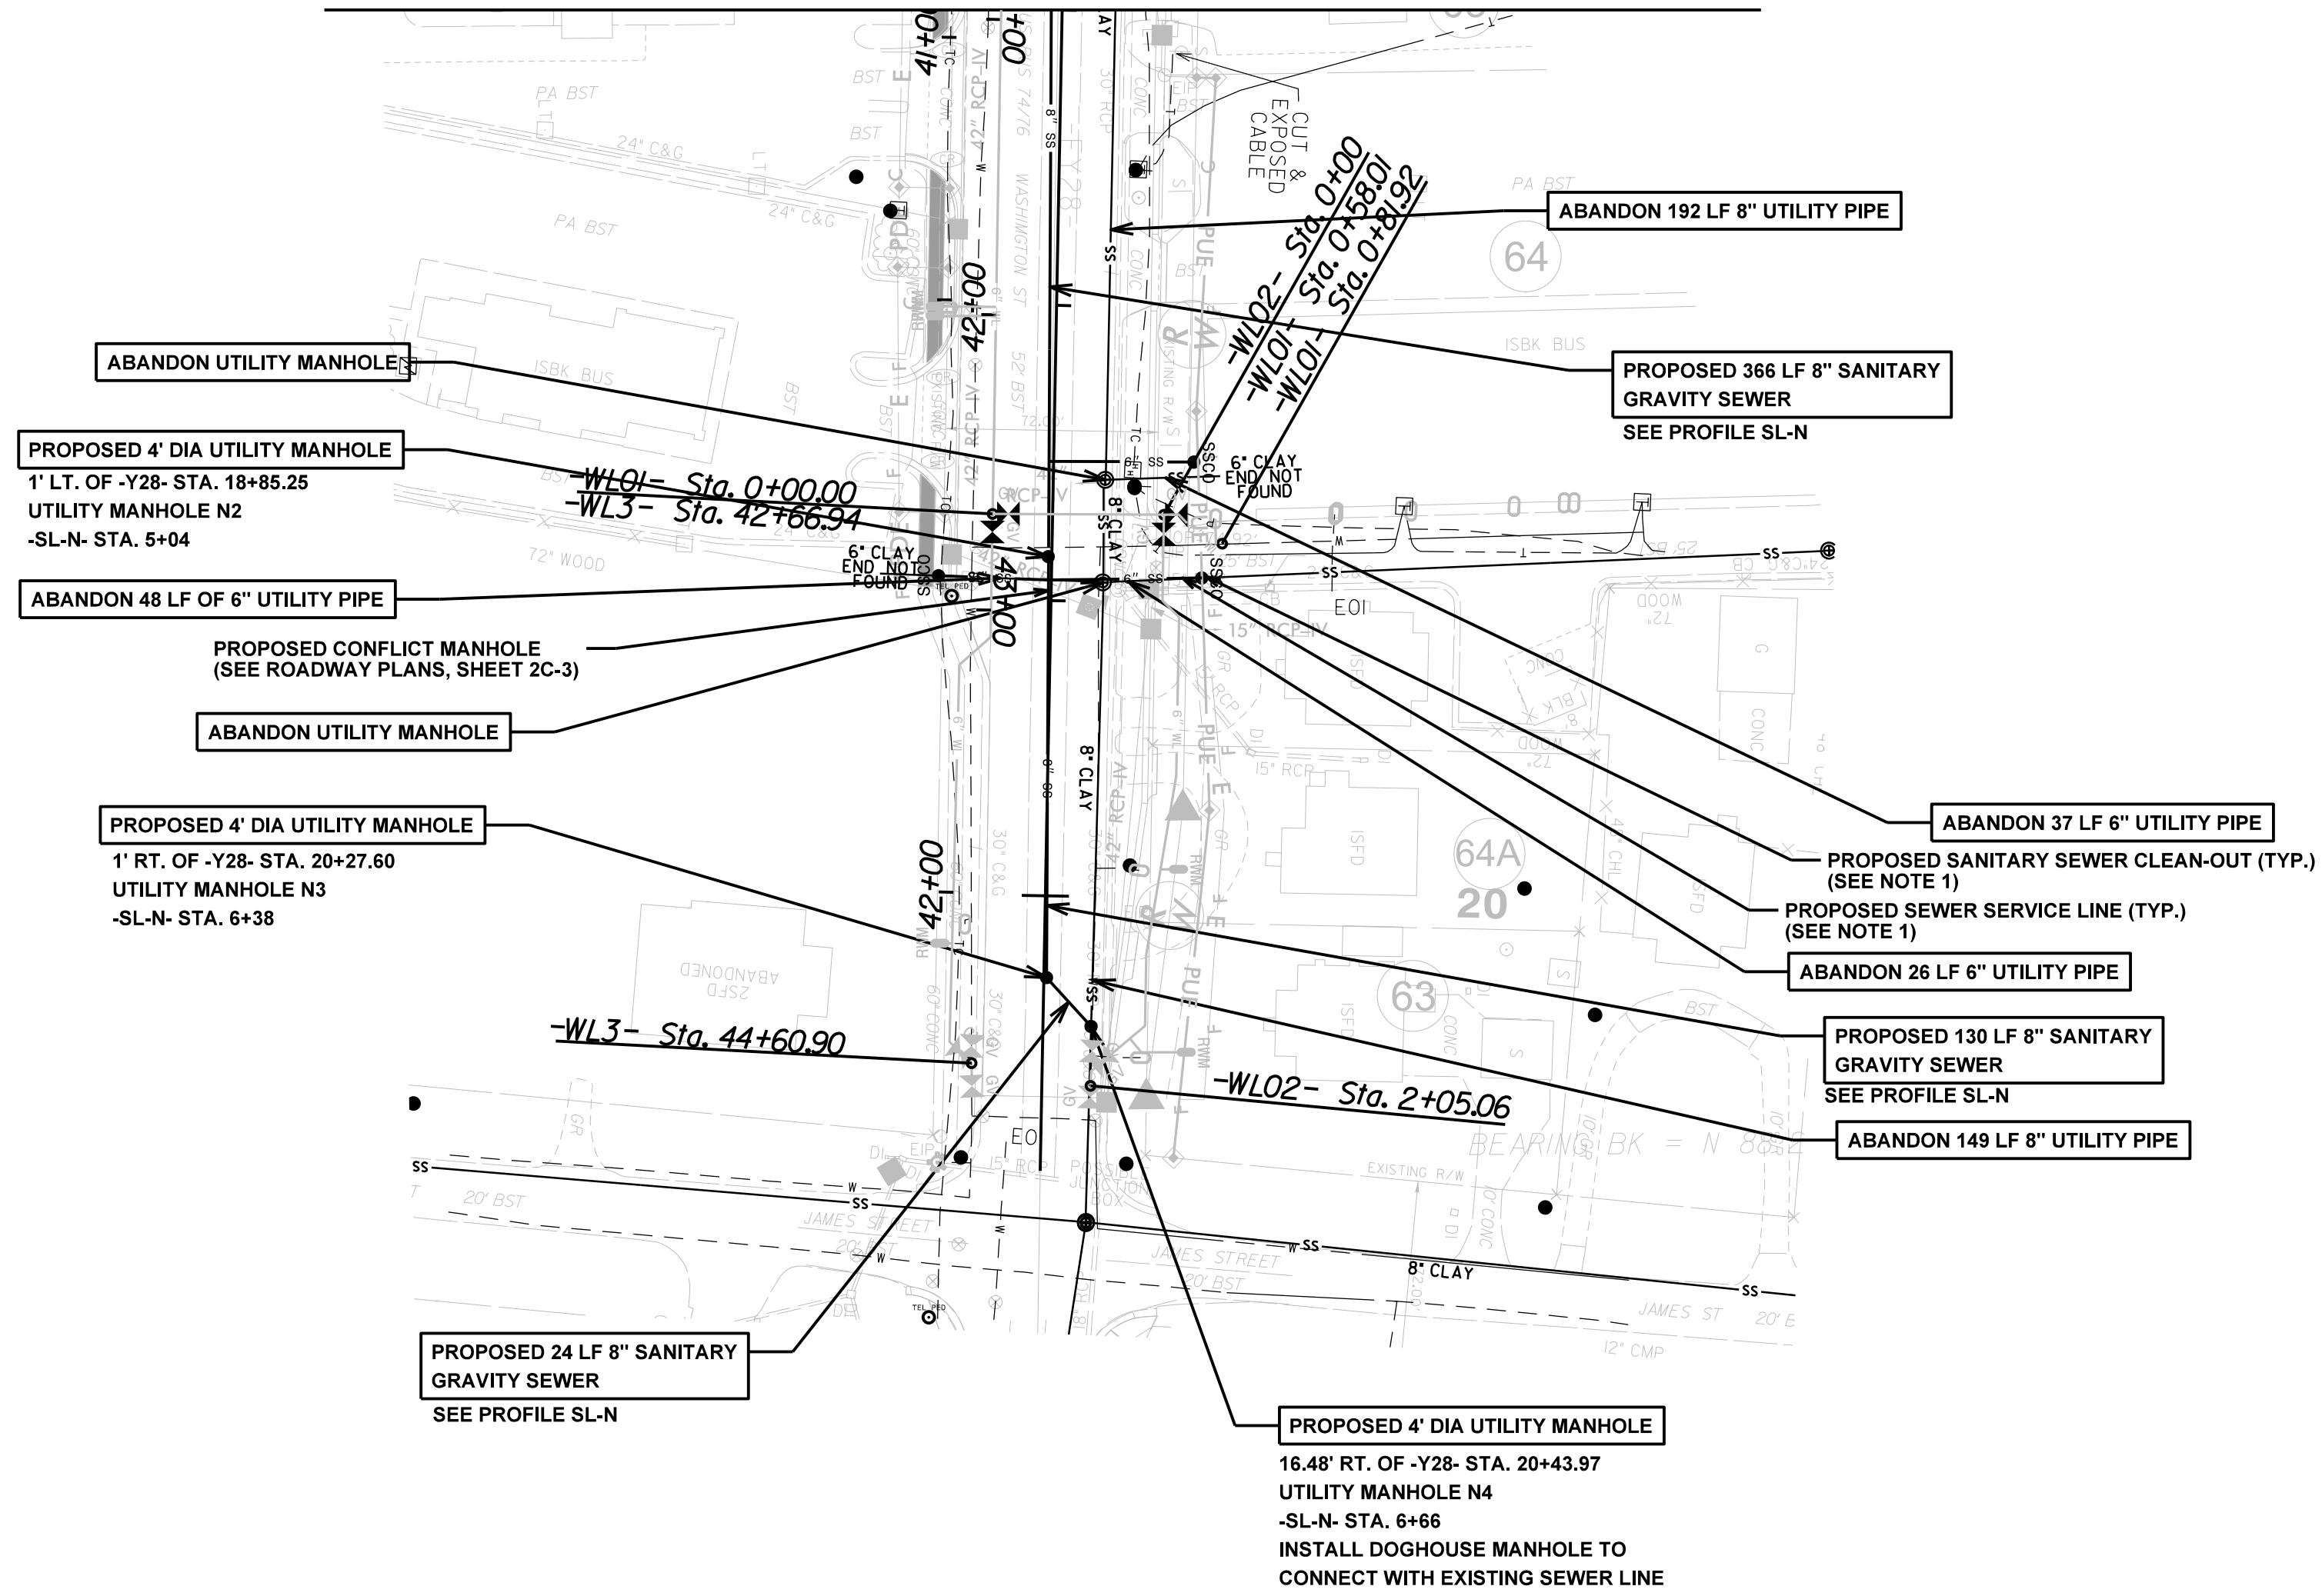

- NOTES:**
- CONTRACTOR SHALL FIELD LOCATE THE EXISTING SEWER SERVICE LINES, AND CONNECT THE PROPOSED CLEANOUT TO THE EXISTING SEWER SERVICE LINE.
 - FOR PROFILES SL-N, SEE SHEET 38.

PROPOSED 2 SANITARY
SEWER CLEAN-OUTS

PROPOSED 89 LF
SEWER SERVICE LINE



I:\ASB-2020\1137
M:\2016\2016071899 NCDOT R-5020B\ut_rdu8_UC31_psh.dgn
8/17/2016 10:07:53 AM