


5/28/99

PROJECT REFERENCE NO. <i>R-5020B</i>	SHEET NO. <i>UC-37</i>
DESIGNED BY: <i>MM</i>	
DRAWN BY: <i>SW</i>	
CHECKED BY: <i>MM</i>	
APPROVED BY:	
REVISED:	
NORTH CAROLINA DEPARTMENT OF TRANSPORTATION	
UTILITIES ENGINEERING SEC. PHONE: (919) 707-6690 FAX: (919) 250-4151	
UTILITIES CONSTRUCTION PLANS ONLY	


UTILITY CONSTRUCTION

**DOCUMENT NOT CONSIDERED FINAL
UNLESS ALL SIGNATURES COMPLETED**

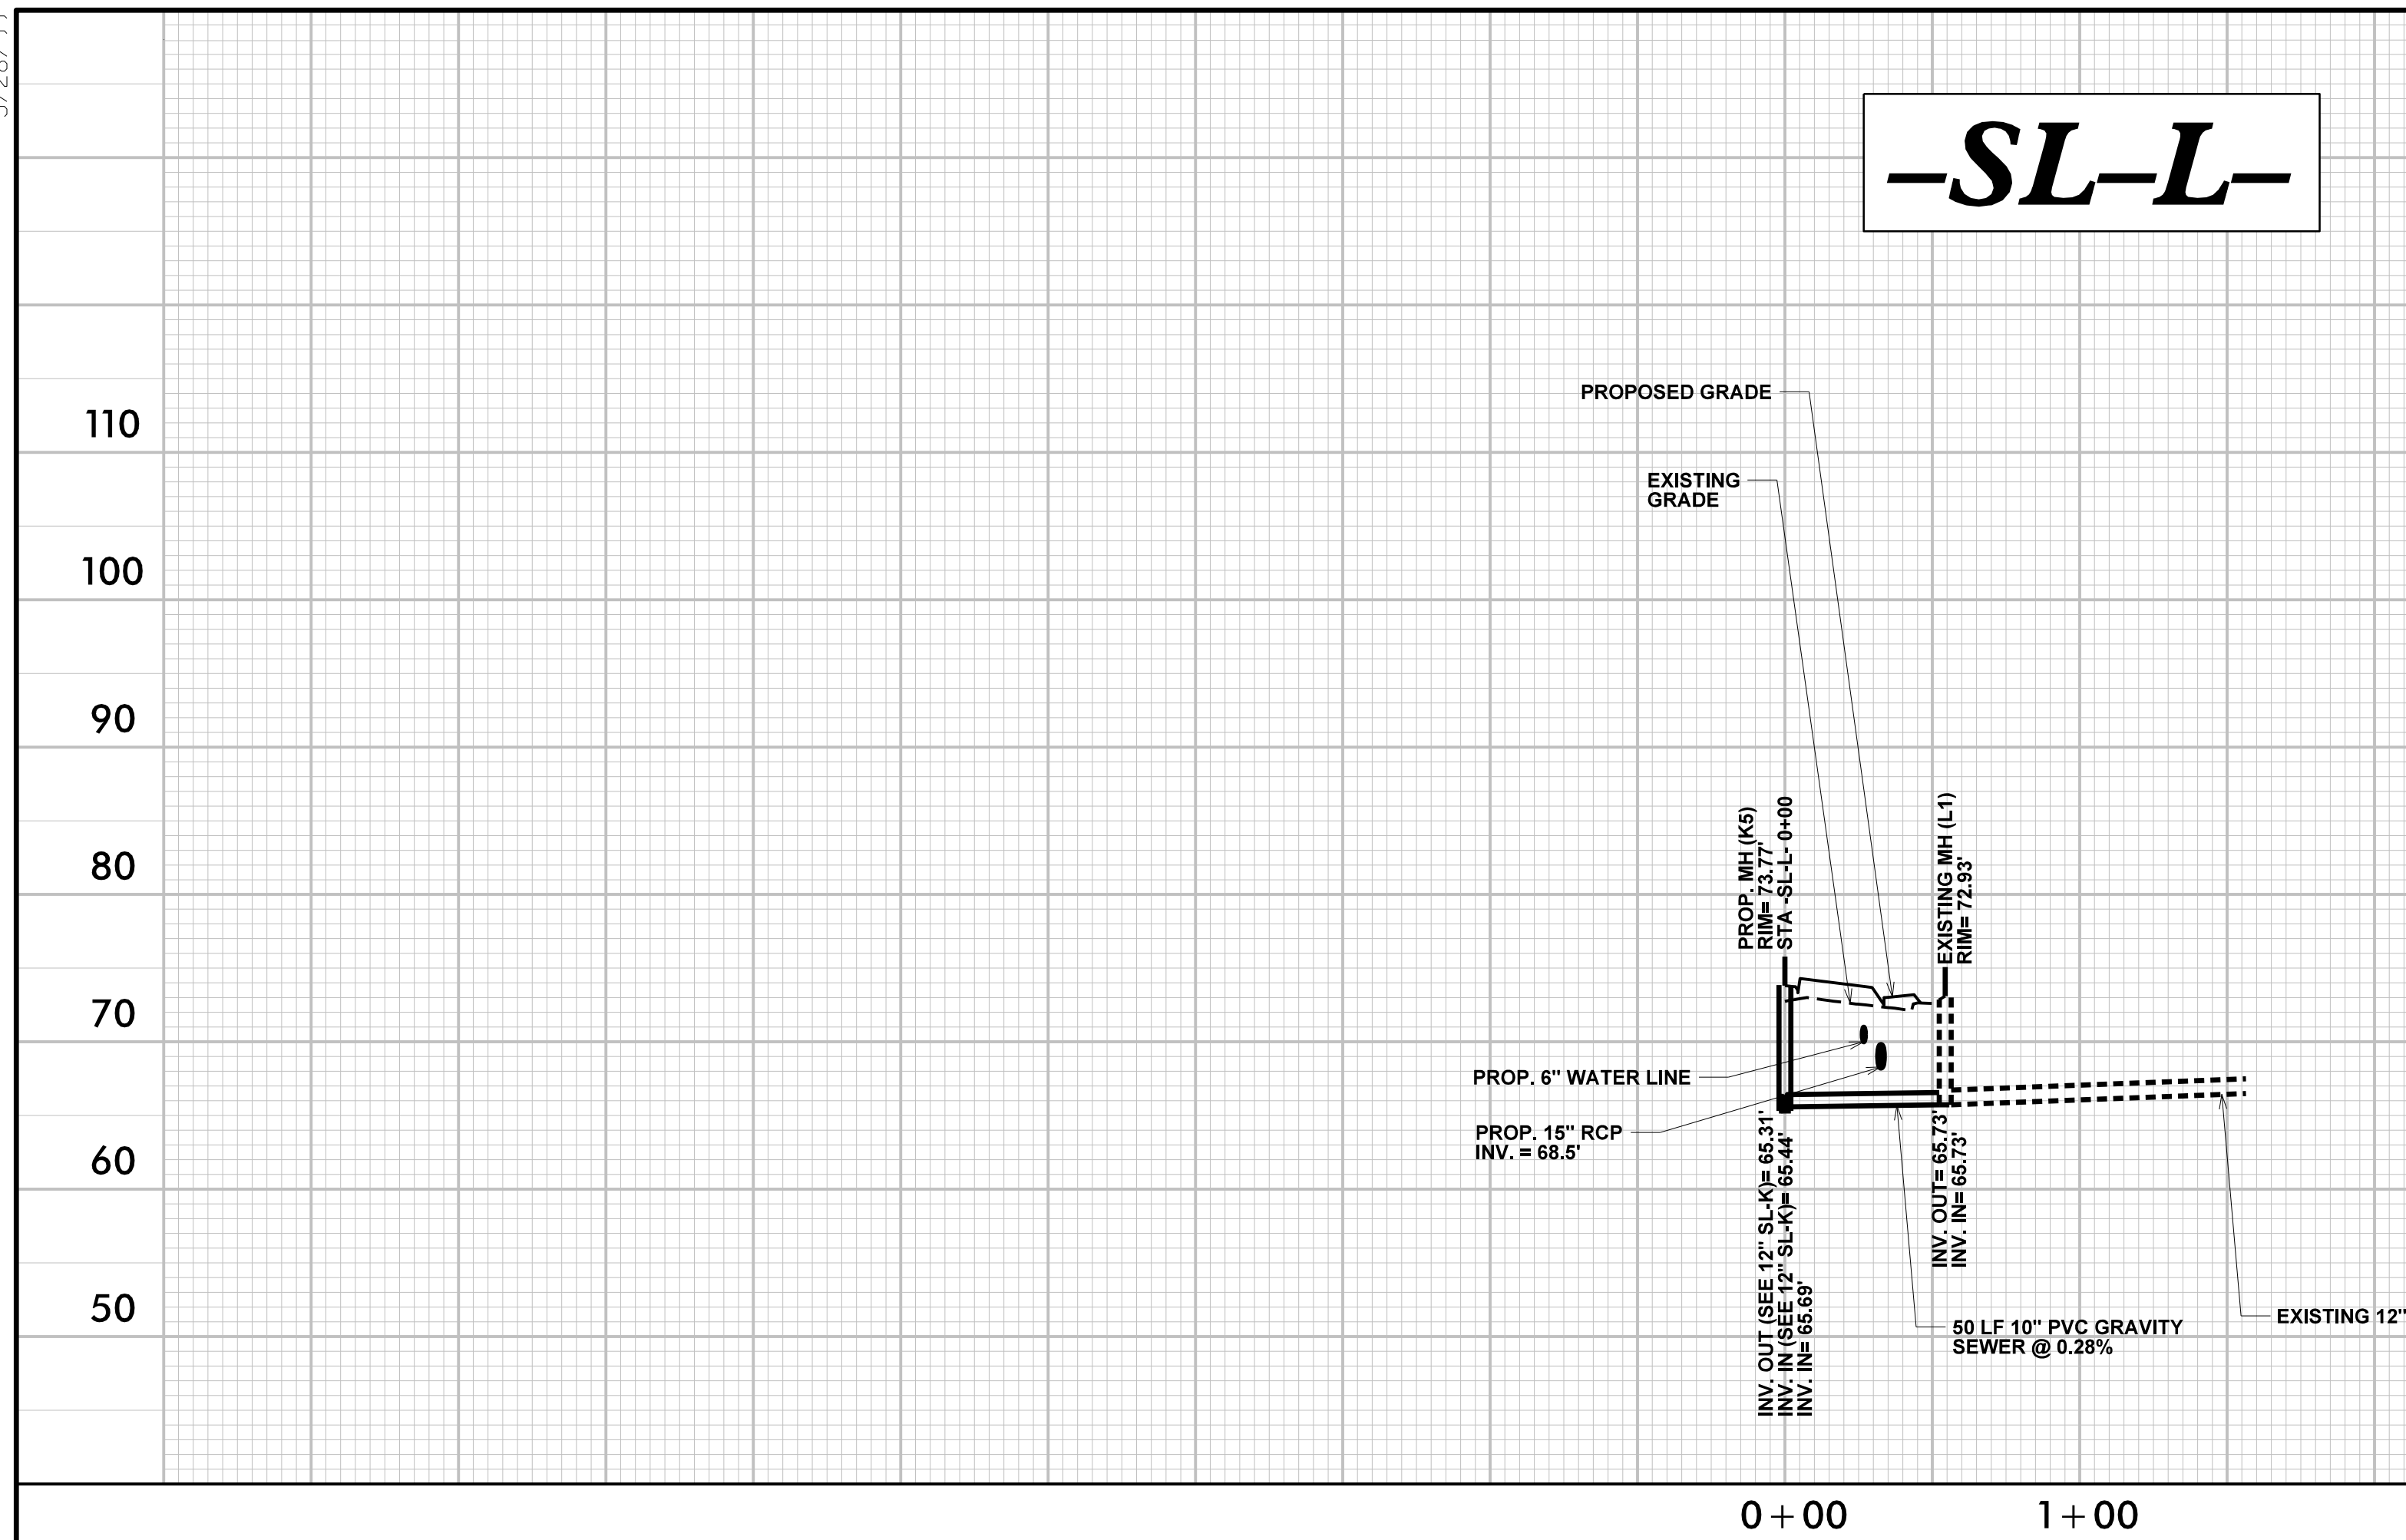

FOR PLAN VIEW, SEE SHEET UC-27

M:\APR-2020_08\5 NCDOT R-5020B US 701 Widening\Water Sanitary\Sewer Profiles\R-5020B-ut-SL-L-SL-M-pl1.dgn

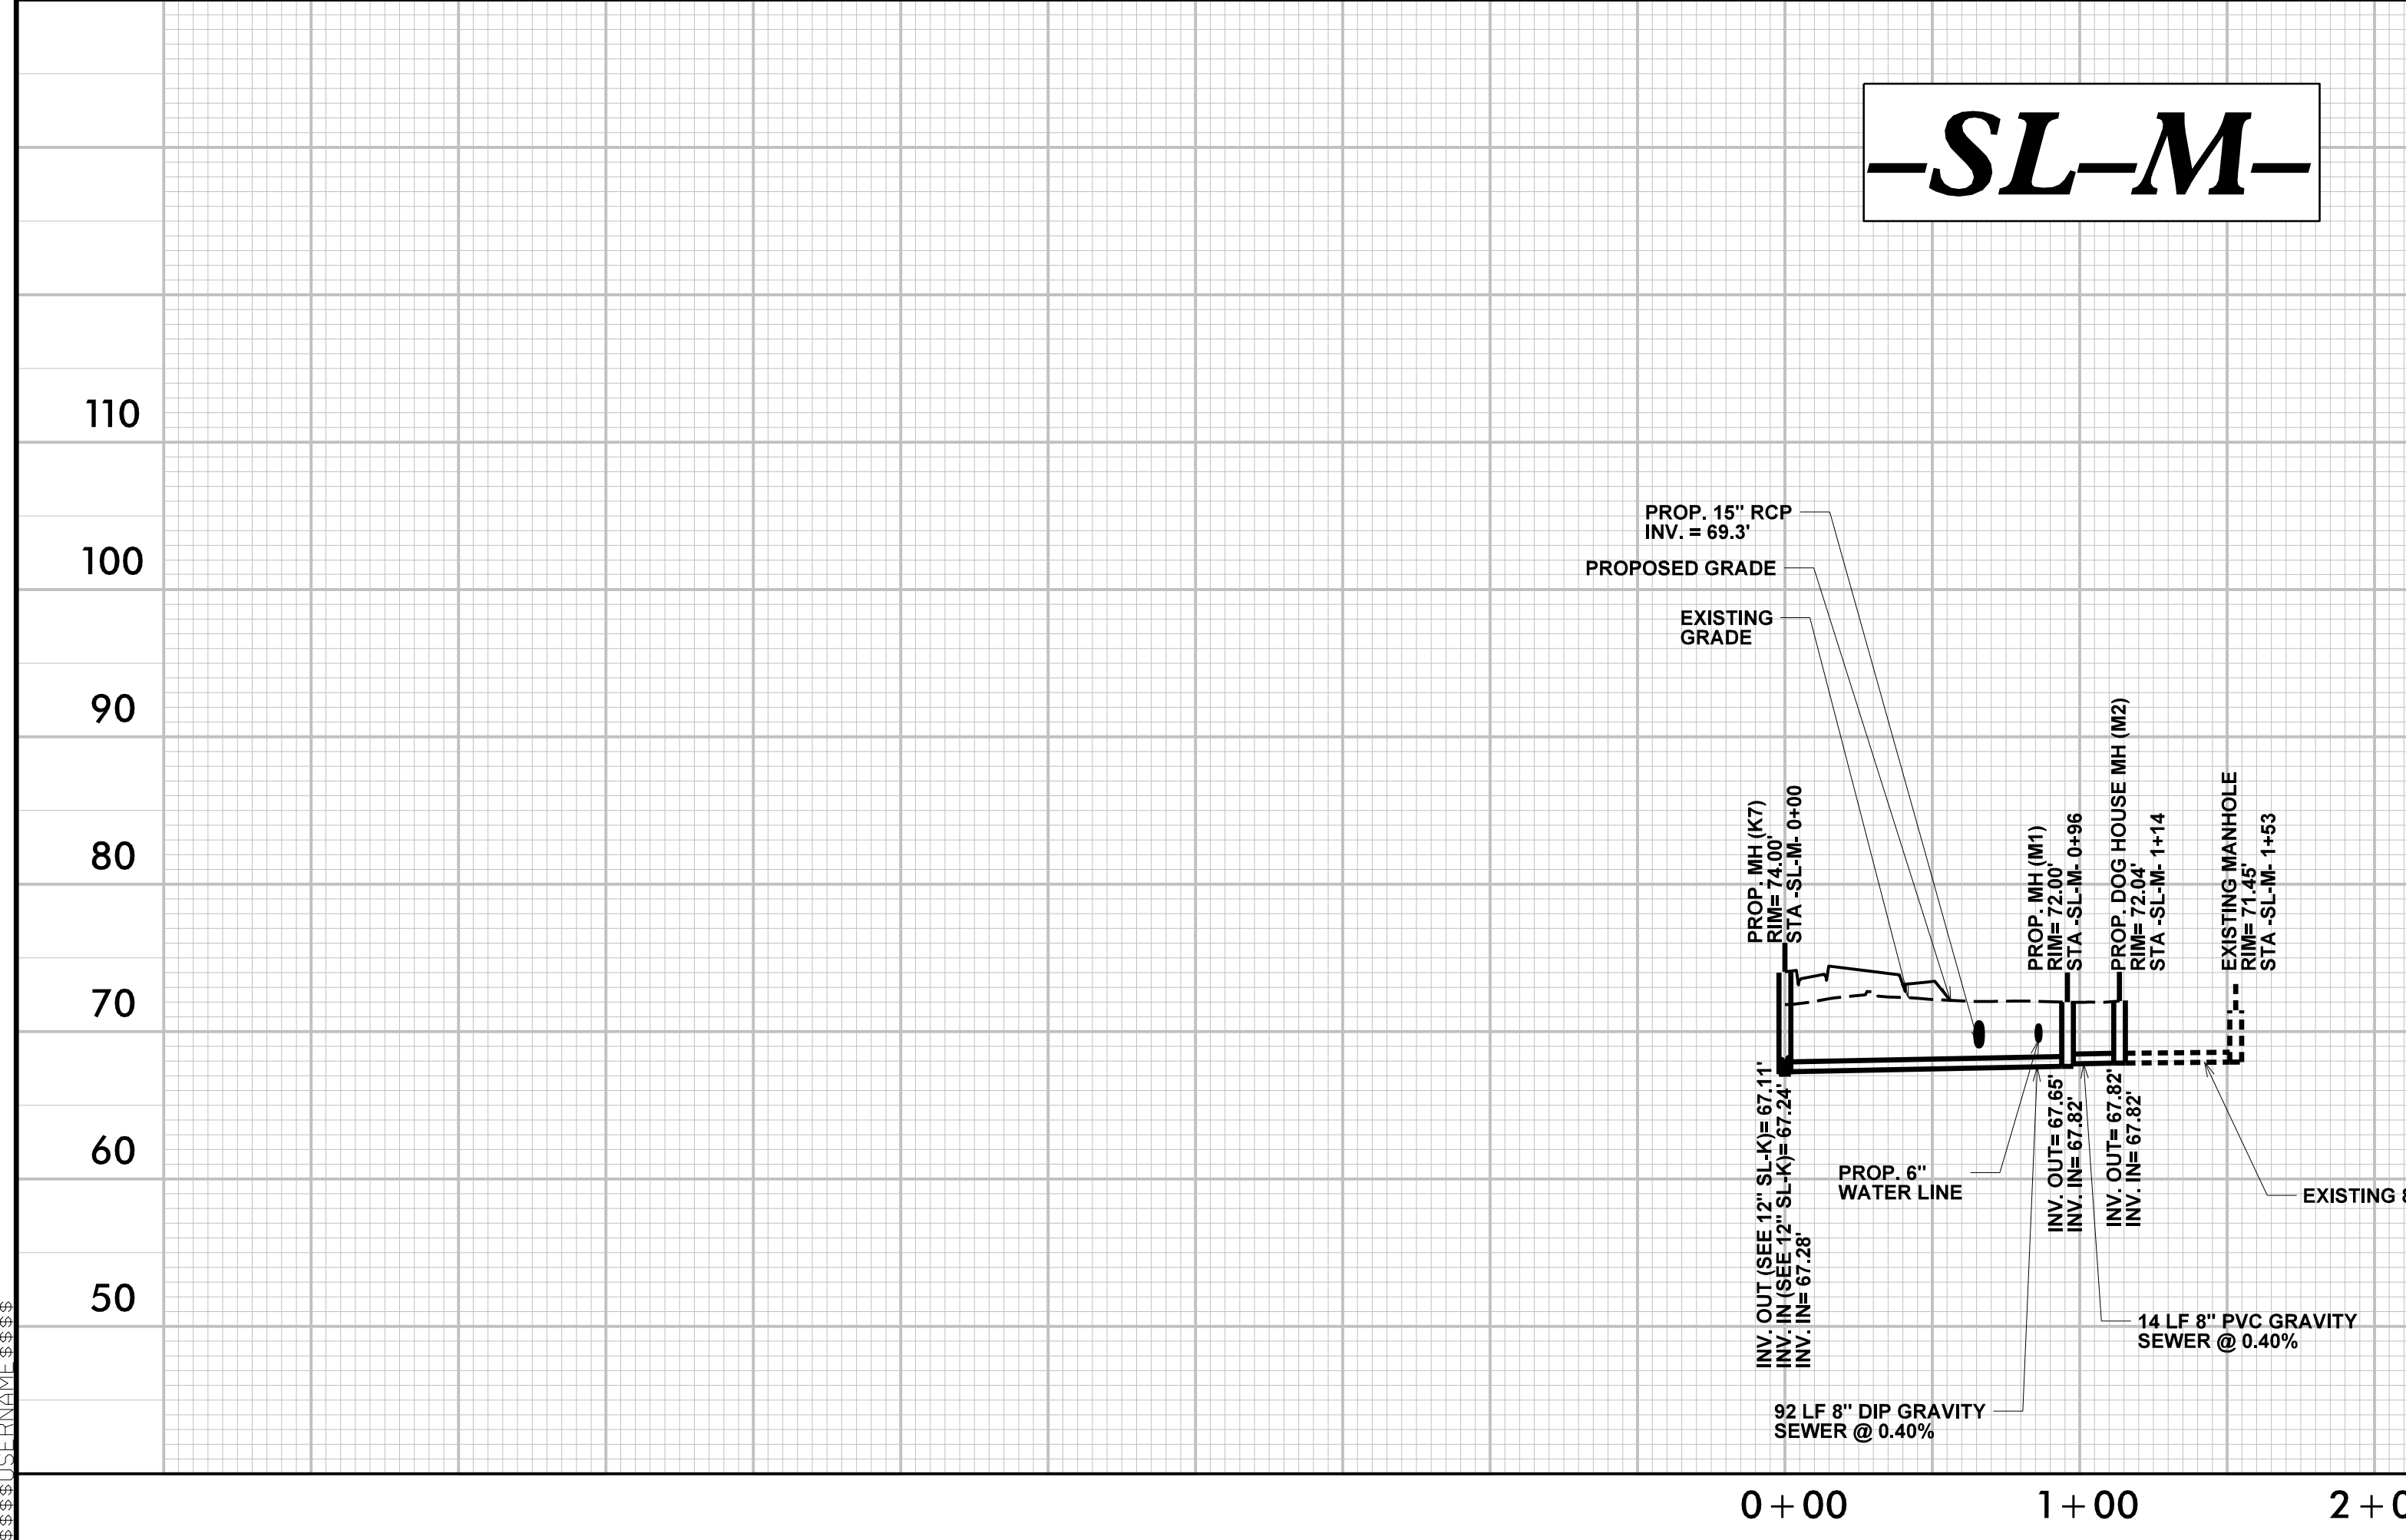

FOR PLAN VIEW, SEE SHEET UC-28