


UTILITIES BY OTHERS

NOTE:
 ALL UTILITY WORK SHOWN ON THIS SHEET IS DONE BY OTHERS.
 NO PAYMENT WILL BE MADE TO THE CONTRACTOR FOR UTILITY WORK SHOWN ON THIS SHEET.

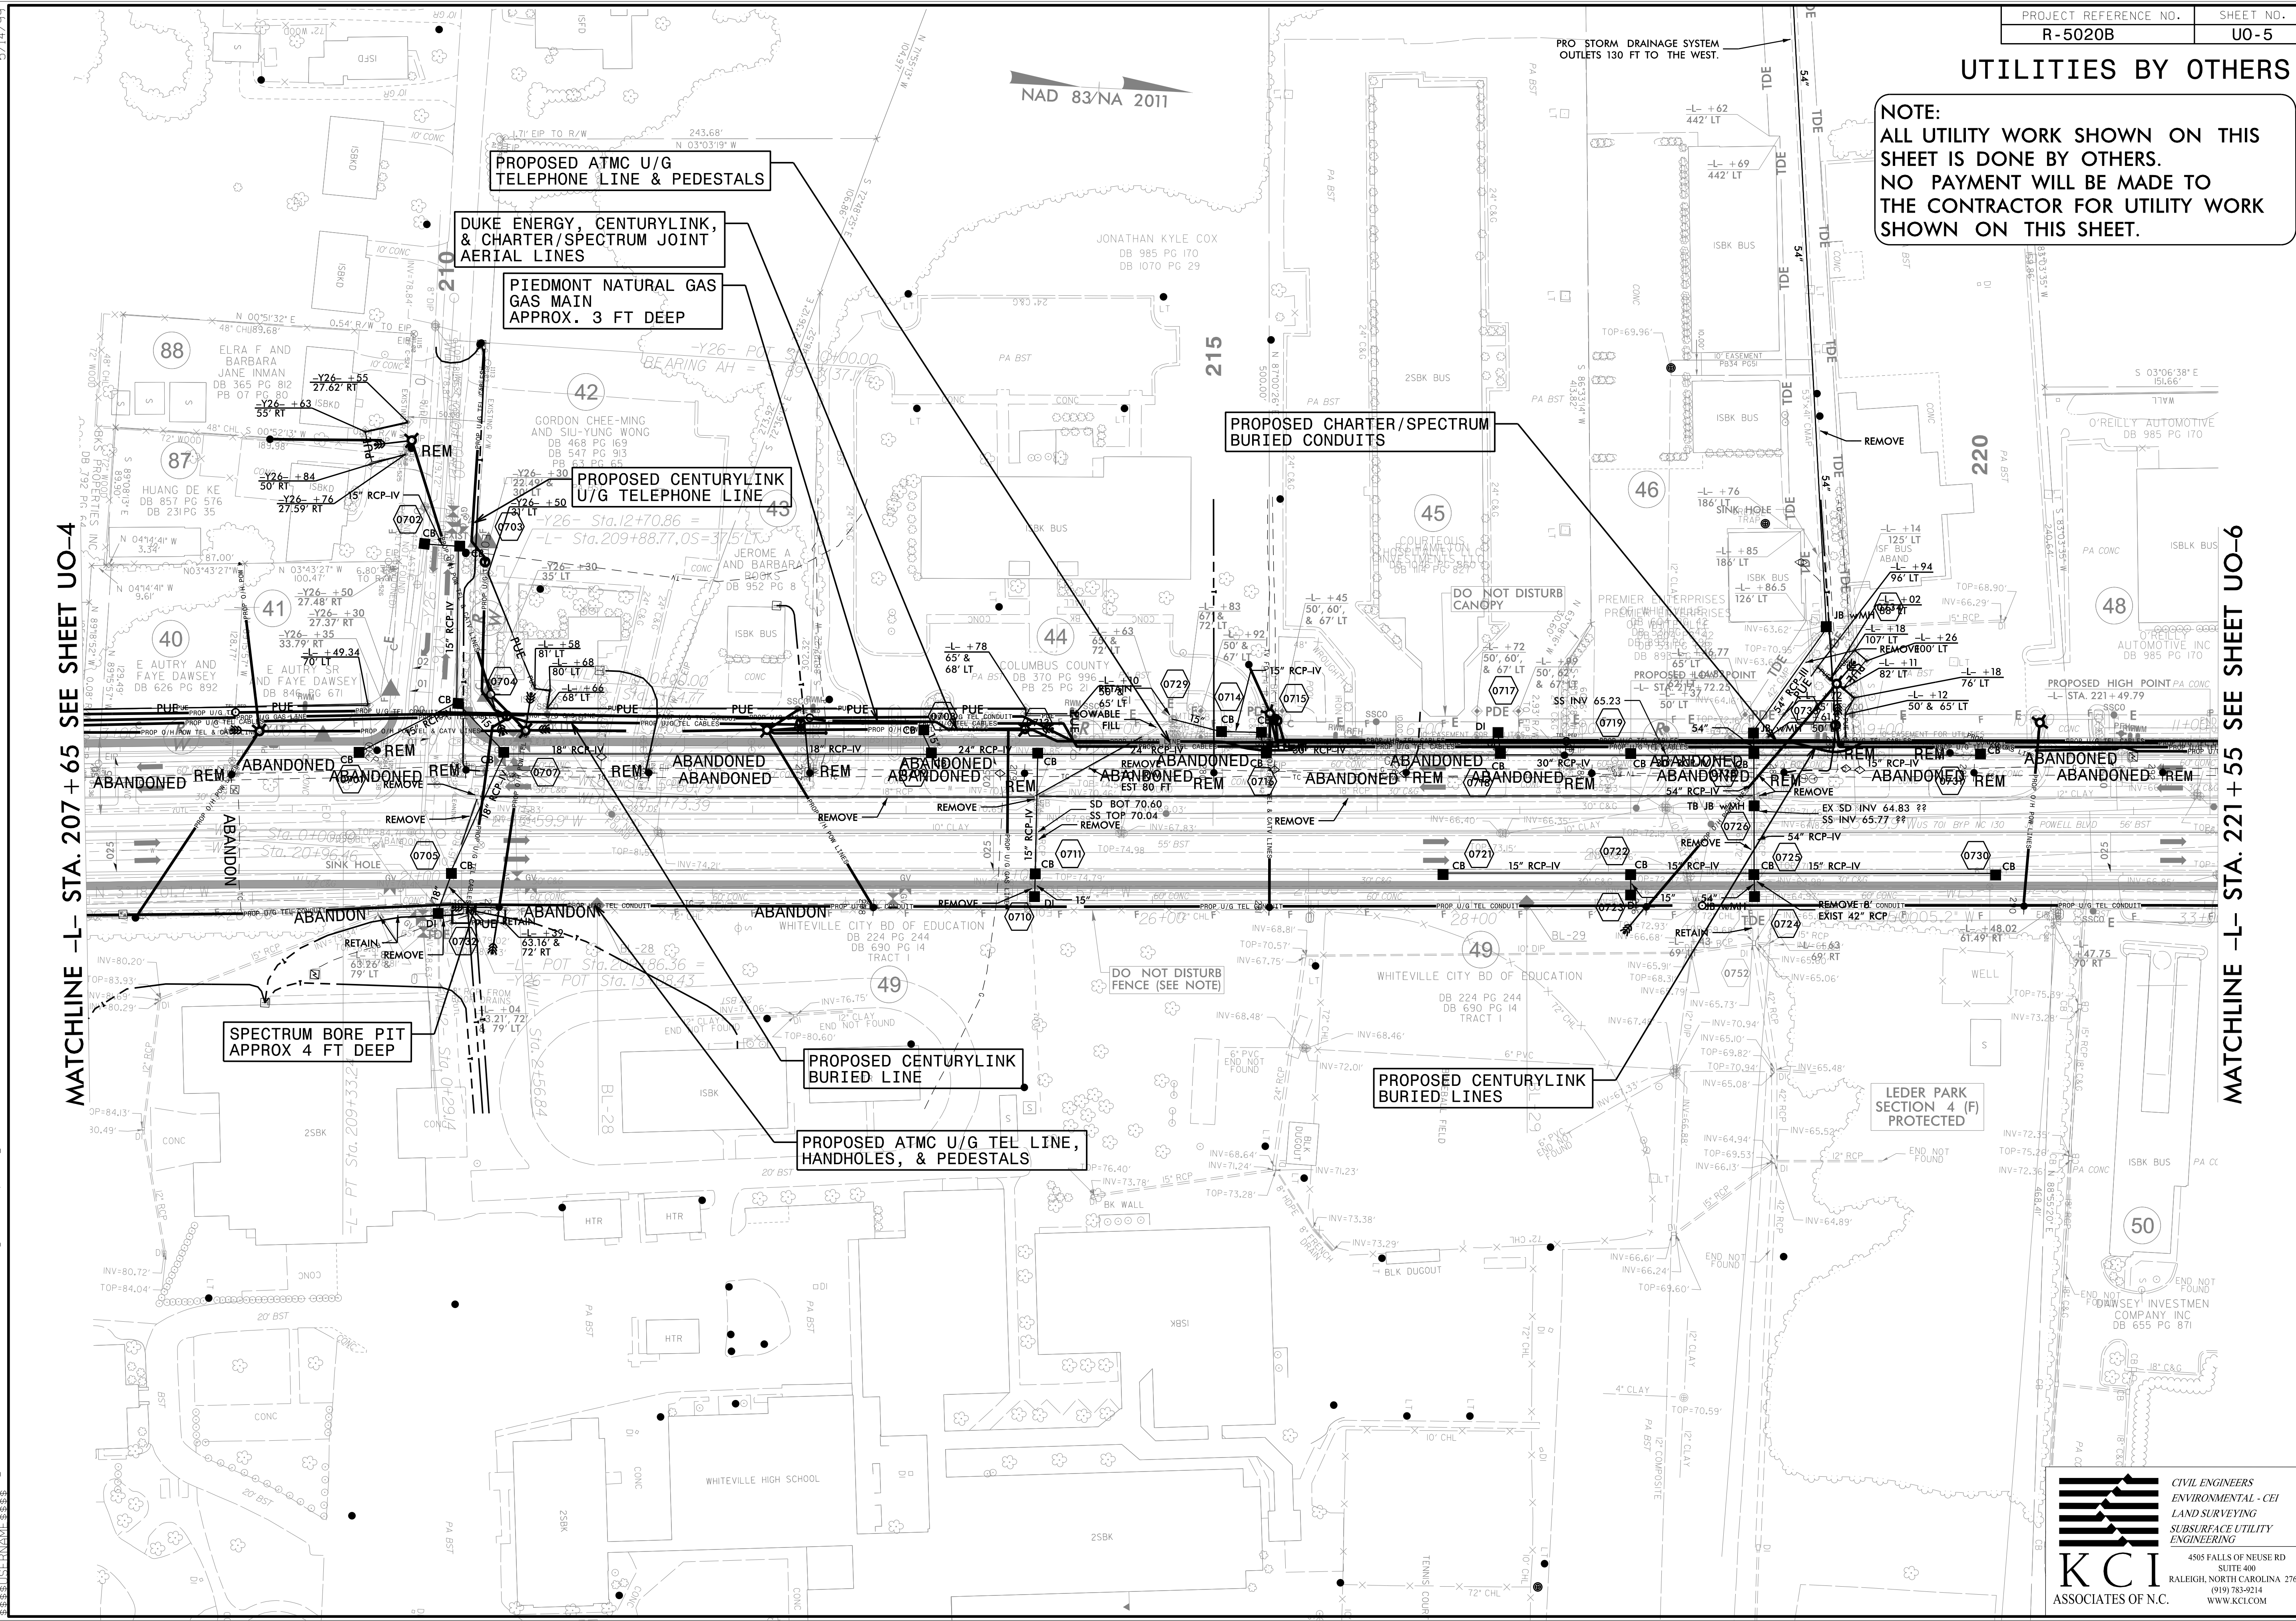

MATCHLINE -L- STA. 207 + 65 SEE SHEET UO-4

MATCHLINE -L- STA. 221 + 55 SEE SHEET UO-6

NAD 83/NA 2011

15-MAR-2010 10:26 T:\R-5020B\Drawings\Utilities\230-005-R5020B.ut_r.dwg 7_U005_psh.dgn