


8/23/99

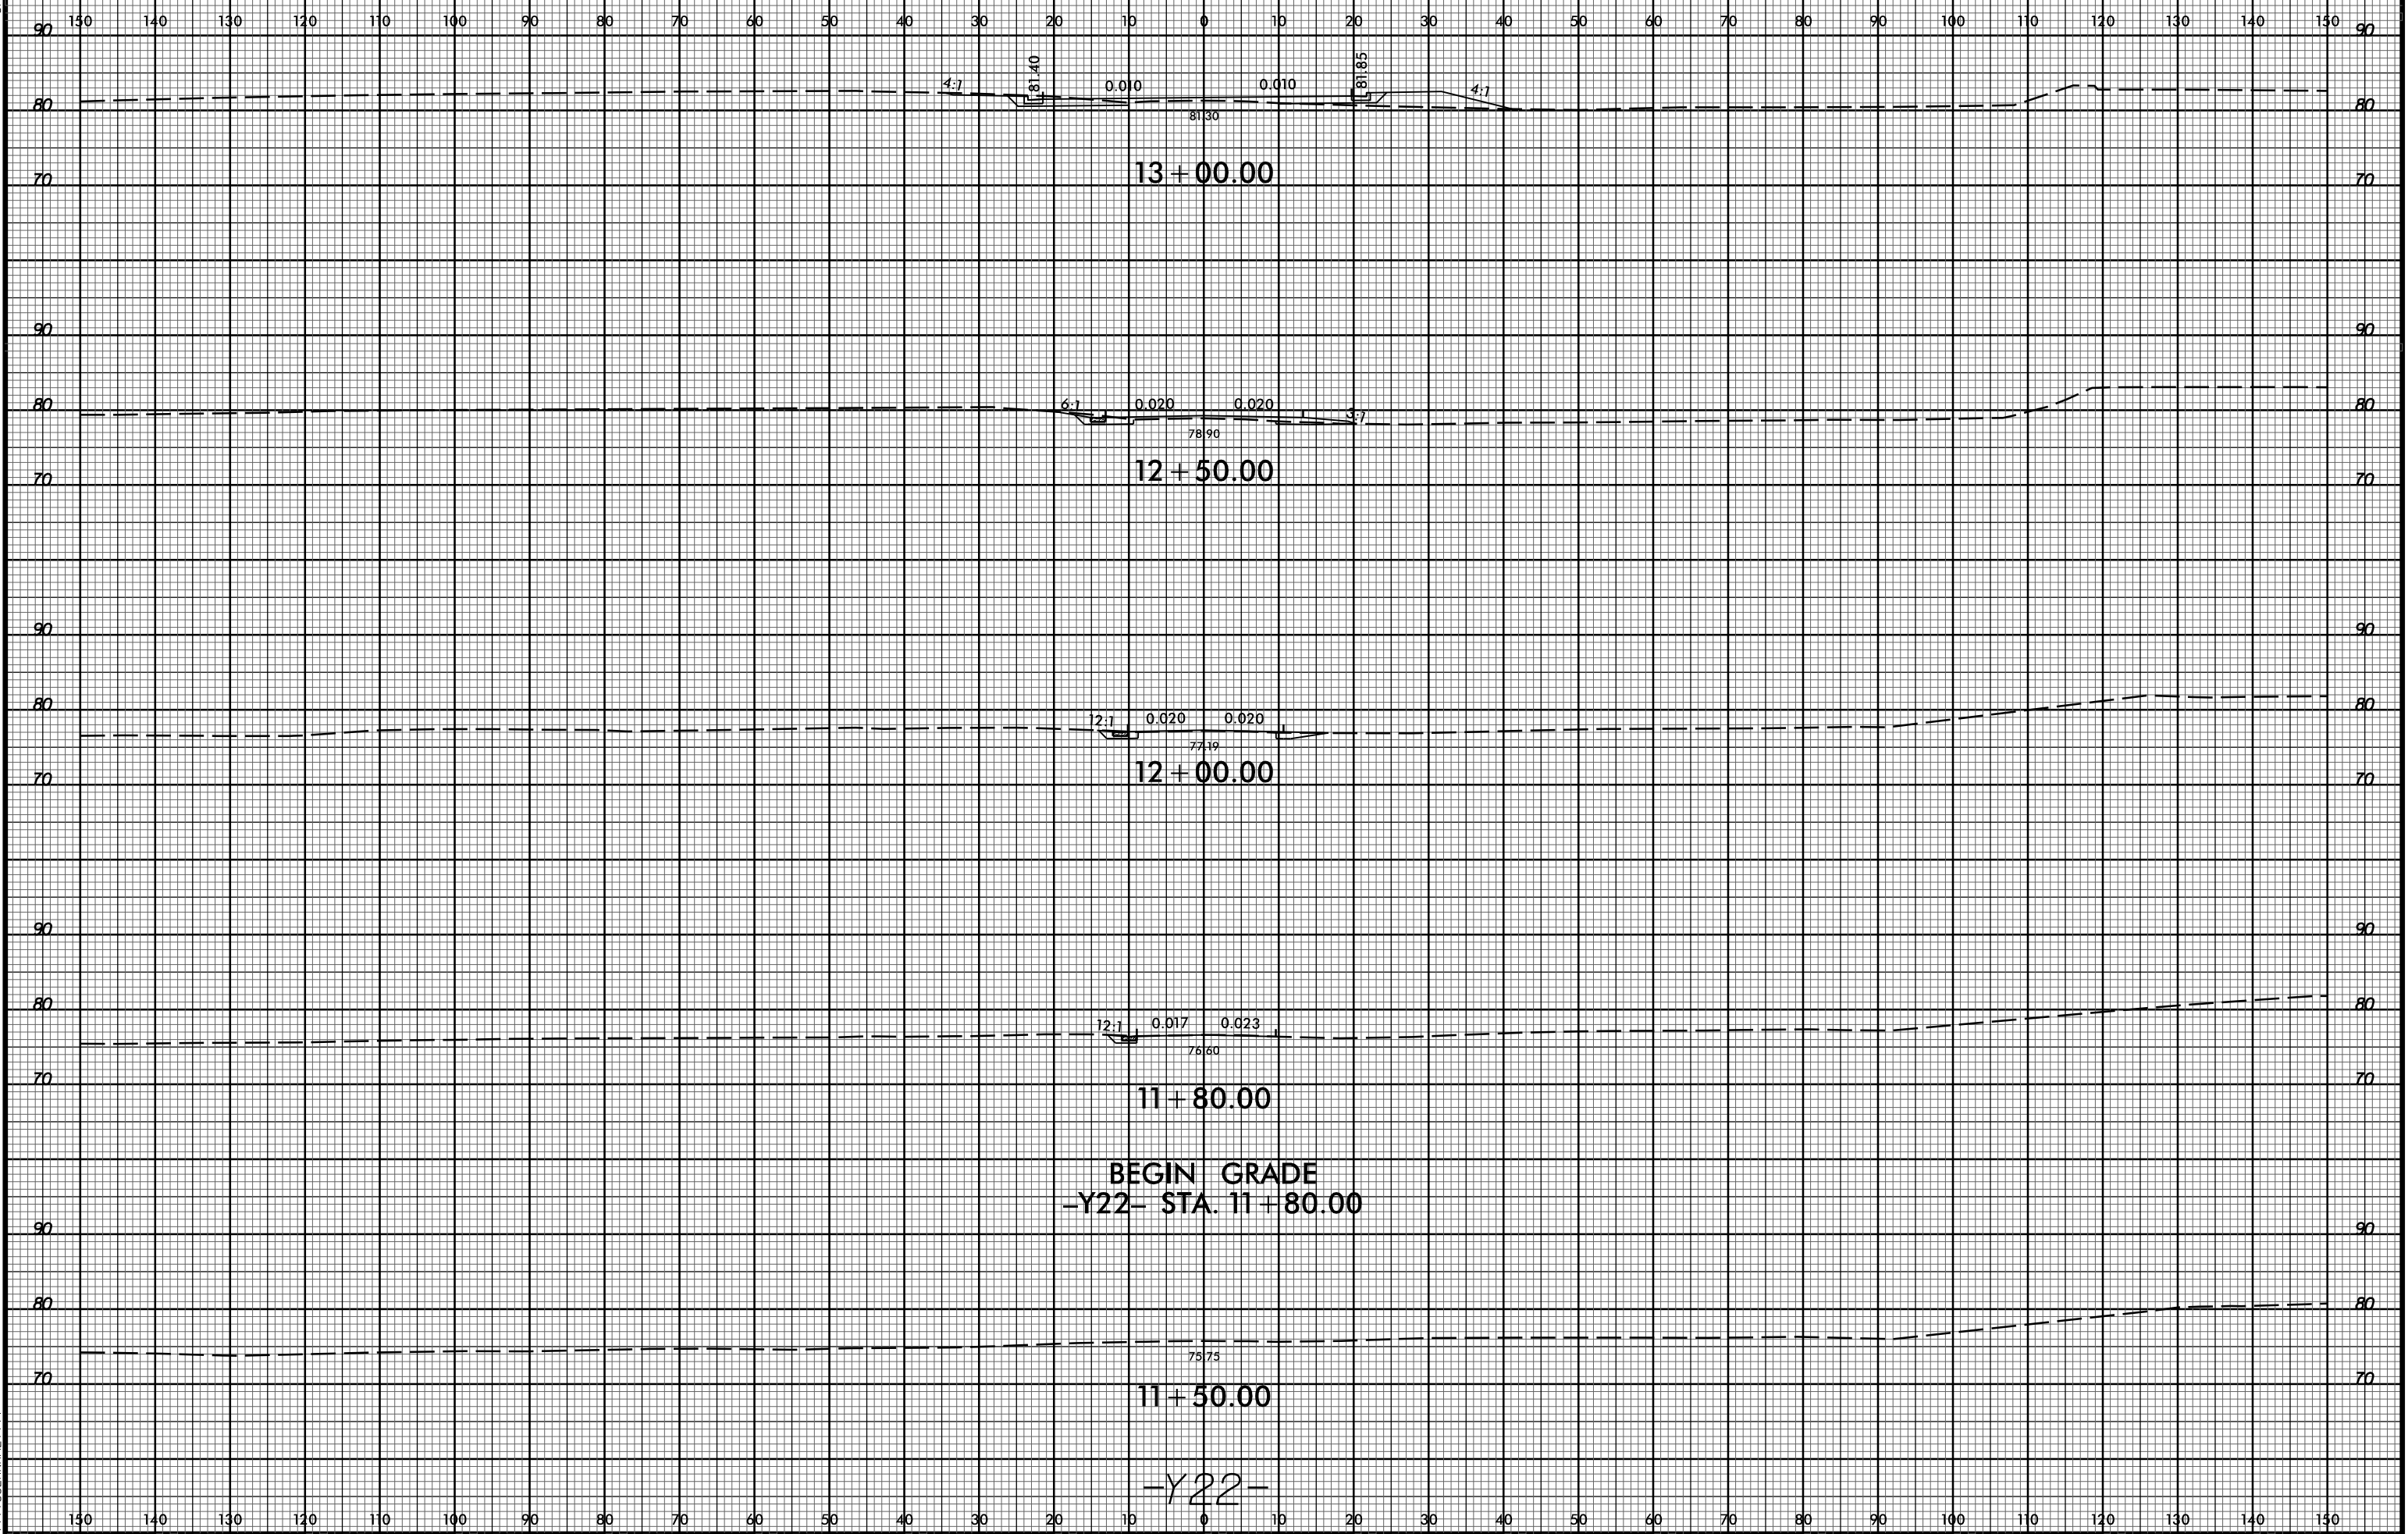

BEGIN GRADE
-Y22- STA. 11+80.00

-Y22-

29-APR-2020 14:35
M:\2016\221601889 NCDOT R-5020B US 701 Widening\Roadway\CorridorModeling\R-5020B.Rdy.cm.xpl.Y22.dgn
\$\$\$\$\$USERNAME\$\$\$\$\$