


8/23/99

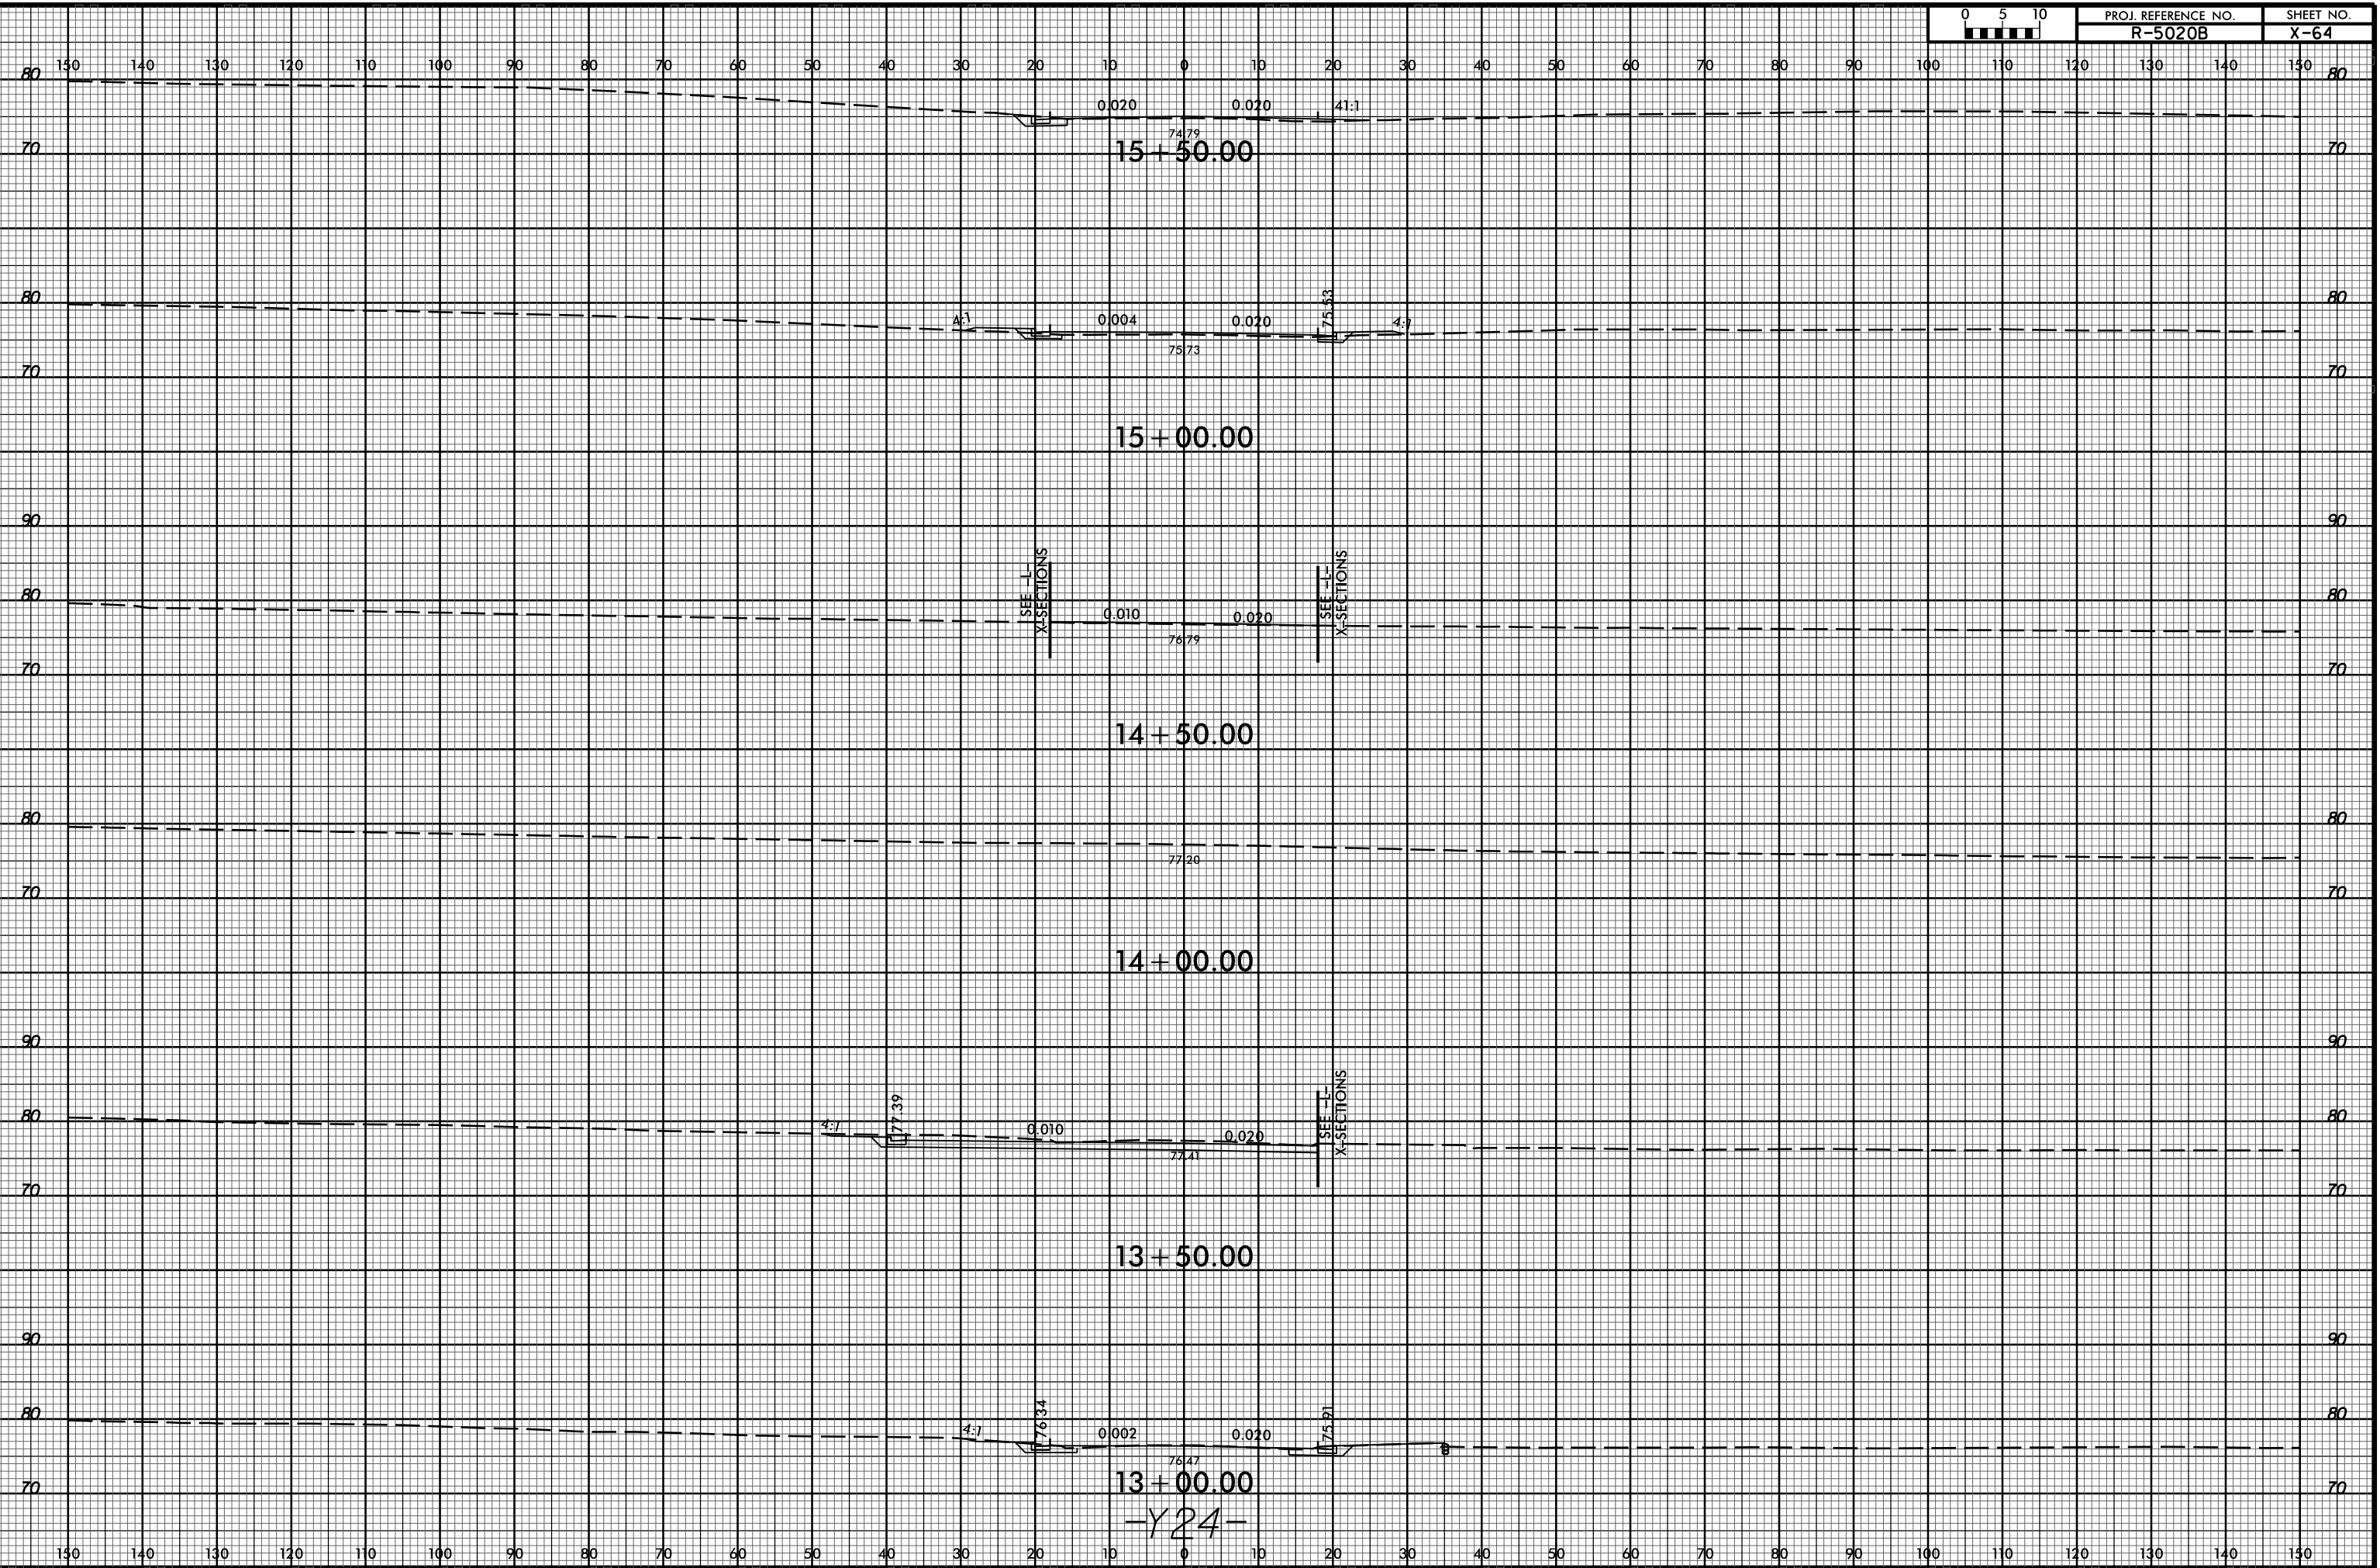

29-APR-2020 14:35 M:\2016\22601889 NCDOT R-5020B US 701 Widening\Roadway\CorridorModeling\R-5020B.Rdy.cm.xpl.Y24.dgn

15+50.00

15+00.00

14+50.00

14+00.00

13+50.00

13+00.00

-Y24-

SEE L-X-SECTIONS

SEE L-X-SECTIONS

SEE L-X-SECTIONS

0.020

0.020

41:1

0.004

0.020

4:1

0.010

0.020

0.010

0.020

0.002

0.020

4:1

4:1

4:1

4:1

74.79

79.73

76.79

77.26

77.41

76.47

77.39

76.34

75.81