


8/23/99

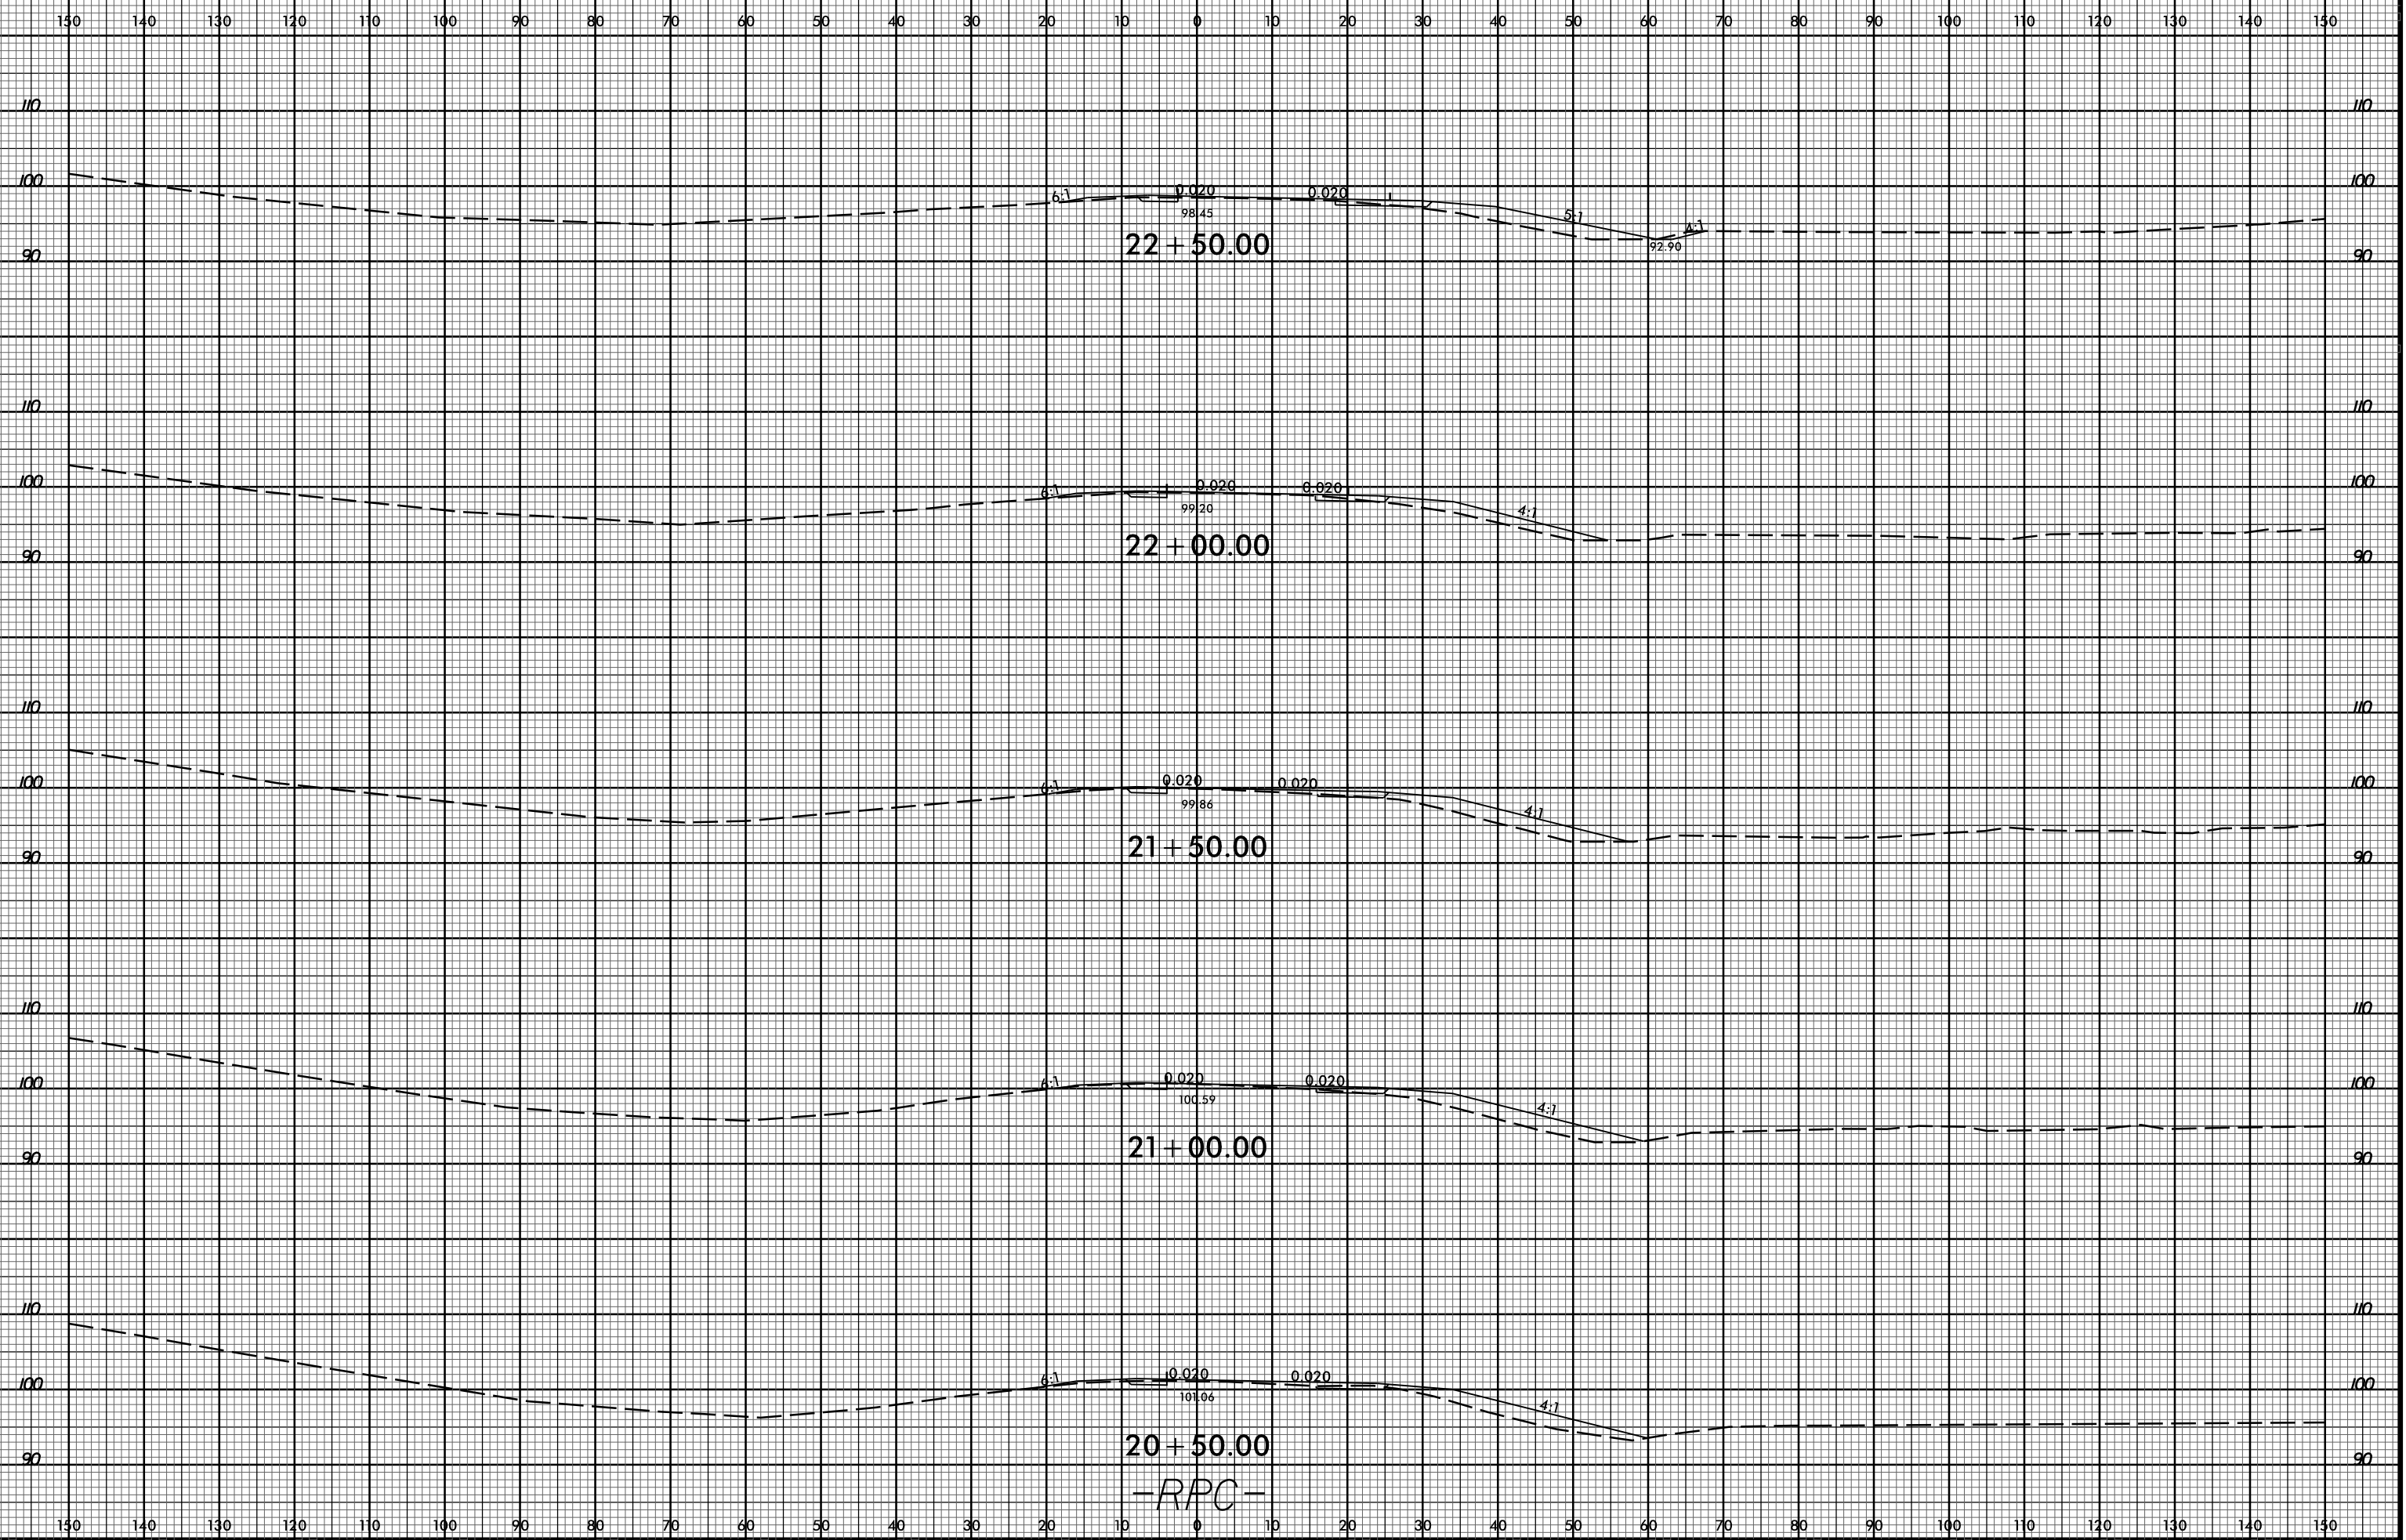

29-APR-2020 11:35 M:\2016\21601889 NCDOT R-5020B US 701 Widening\Roadway\CorridorModeling\R-5020B.Rdy.cm.xpl.RPC.dgn

22 + 50.00

22 + 00.00

21 + 50.00

21 + 00.00

20 + 50.00

-RPC-

6:1

0.020

0.020

5:1

4:1

6:1

0.020

0.020

4:1

6:1

0.020

0.020

4:1

4:1

0.020

0.020

4:1

6:1

0.020

0.020

4:1

98.45

92.90

99.20

99.86

100.59

101.06