


8/23/99

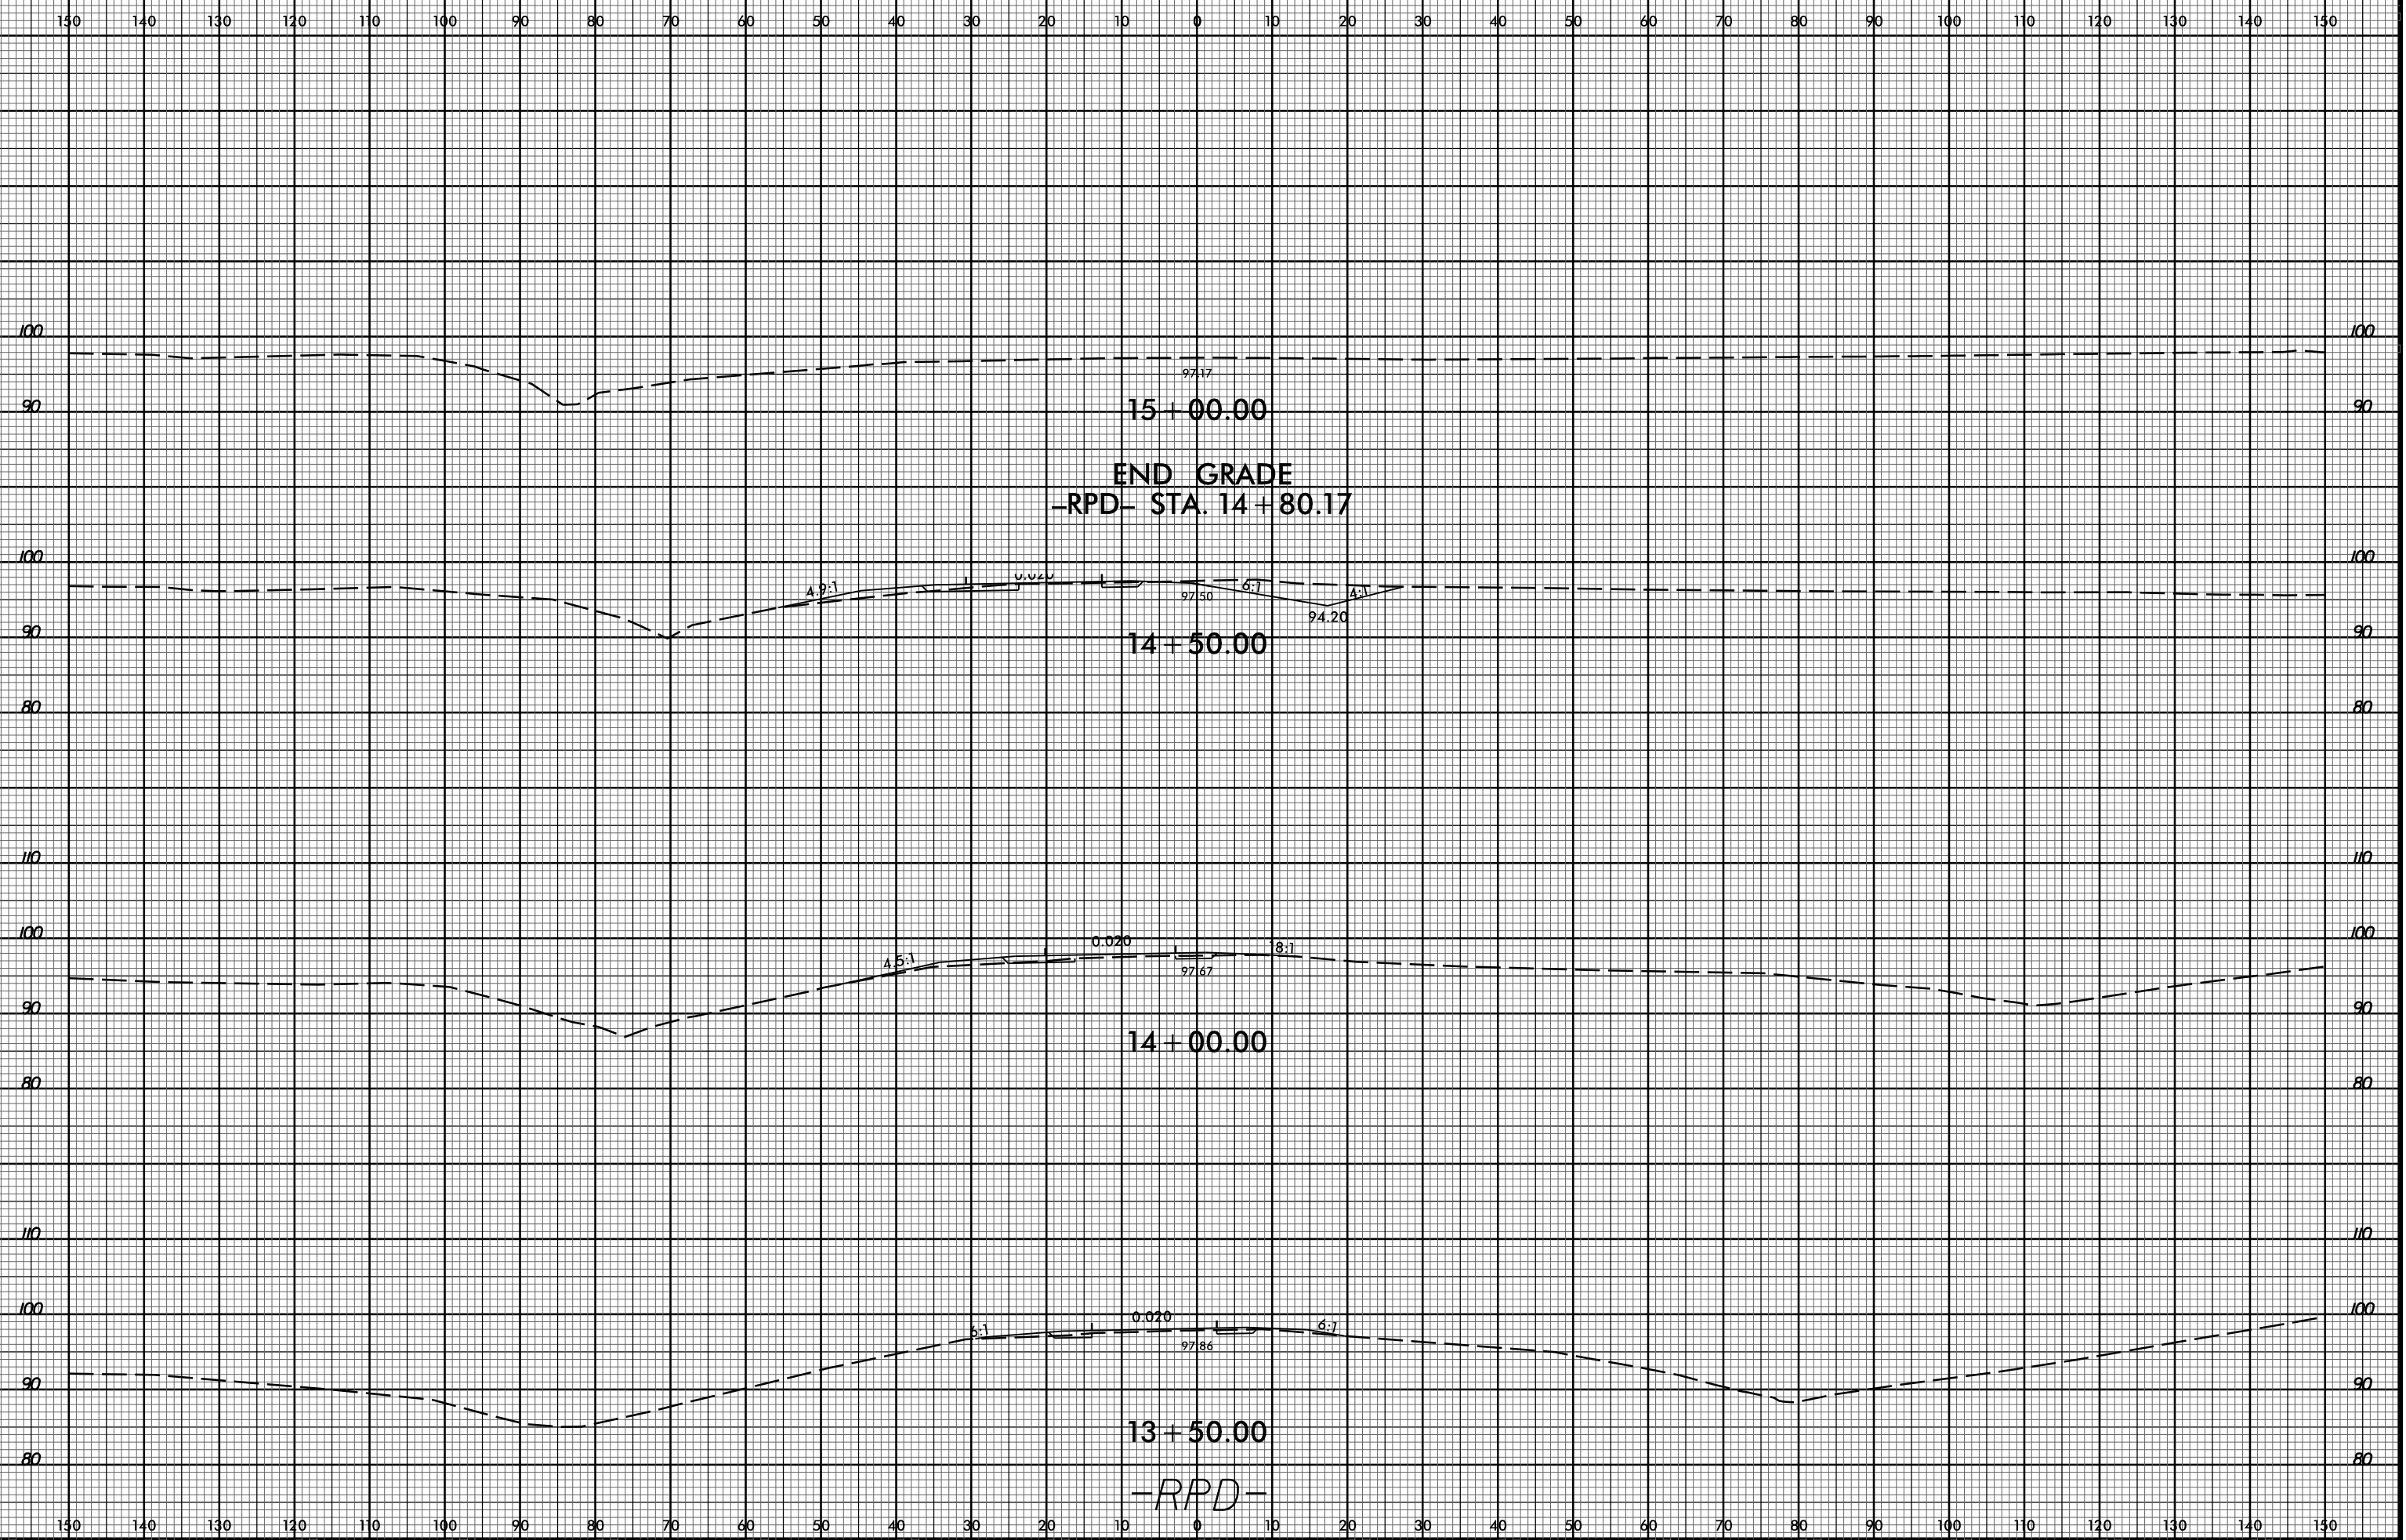

29-APR-2020 11:35  
M:\2016\221601889 NCDOT R-5020B US 701 Widening\Roadway\CorridorModeling\R-5020B.Rdy.cm.xpl.RPD.dgn  
\$\$\$\$\$USERNAME\$\$\$\$\$