


6/23/16



PROJ. REFERENCE NO.
R-5020B

SHEET NO.
X-94

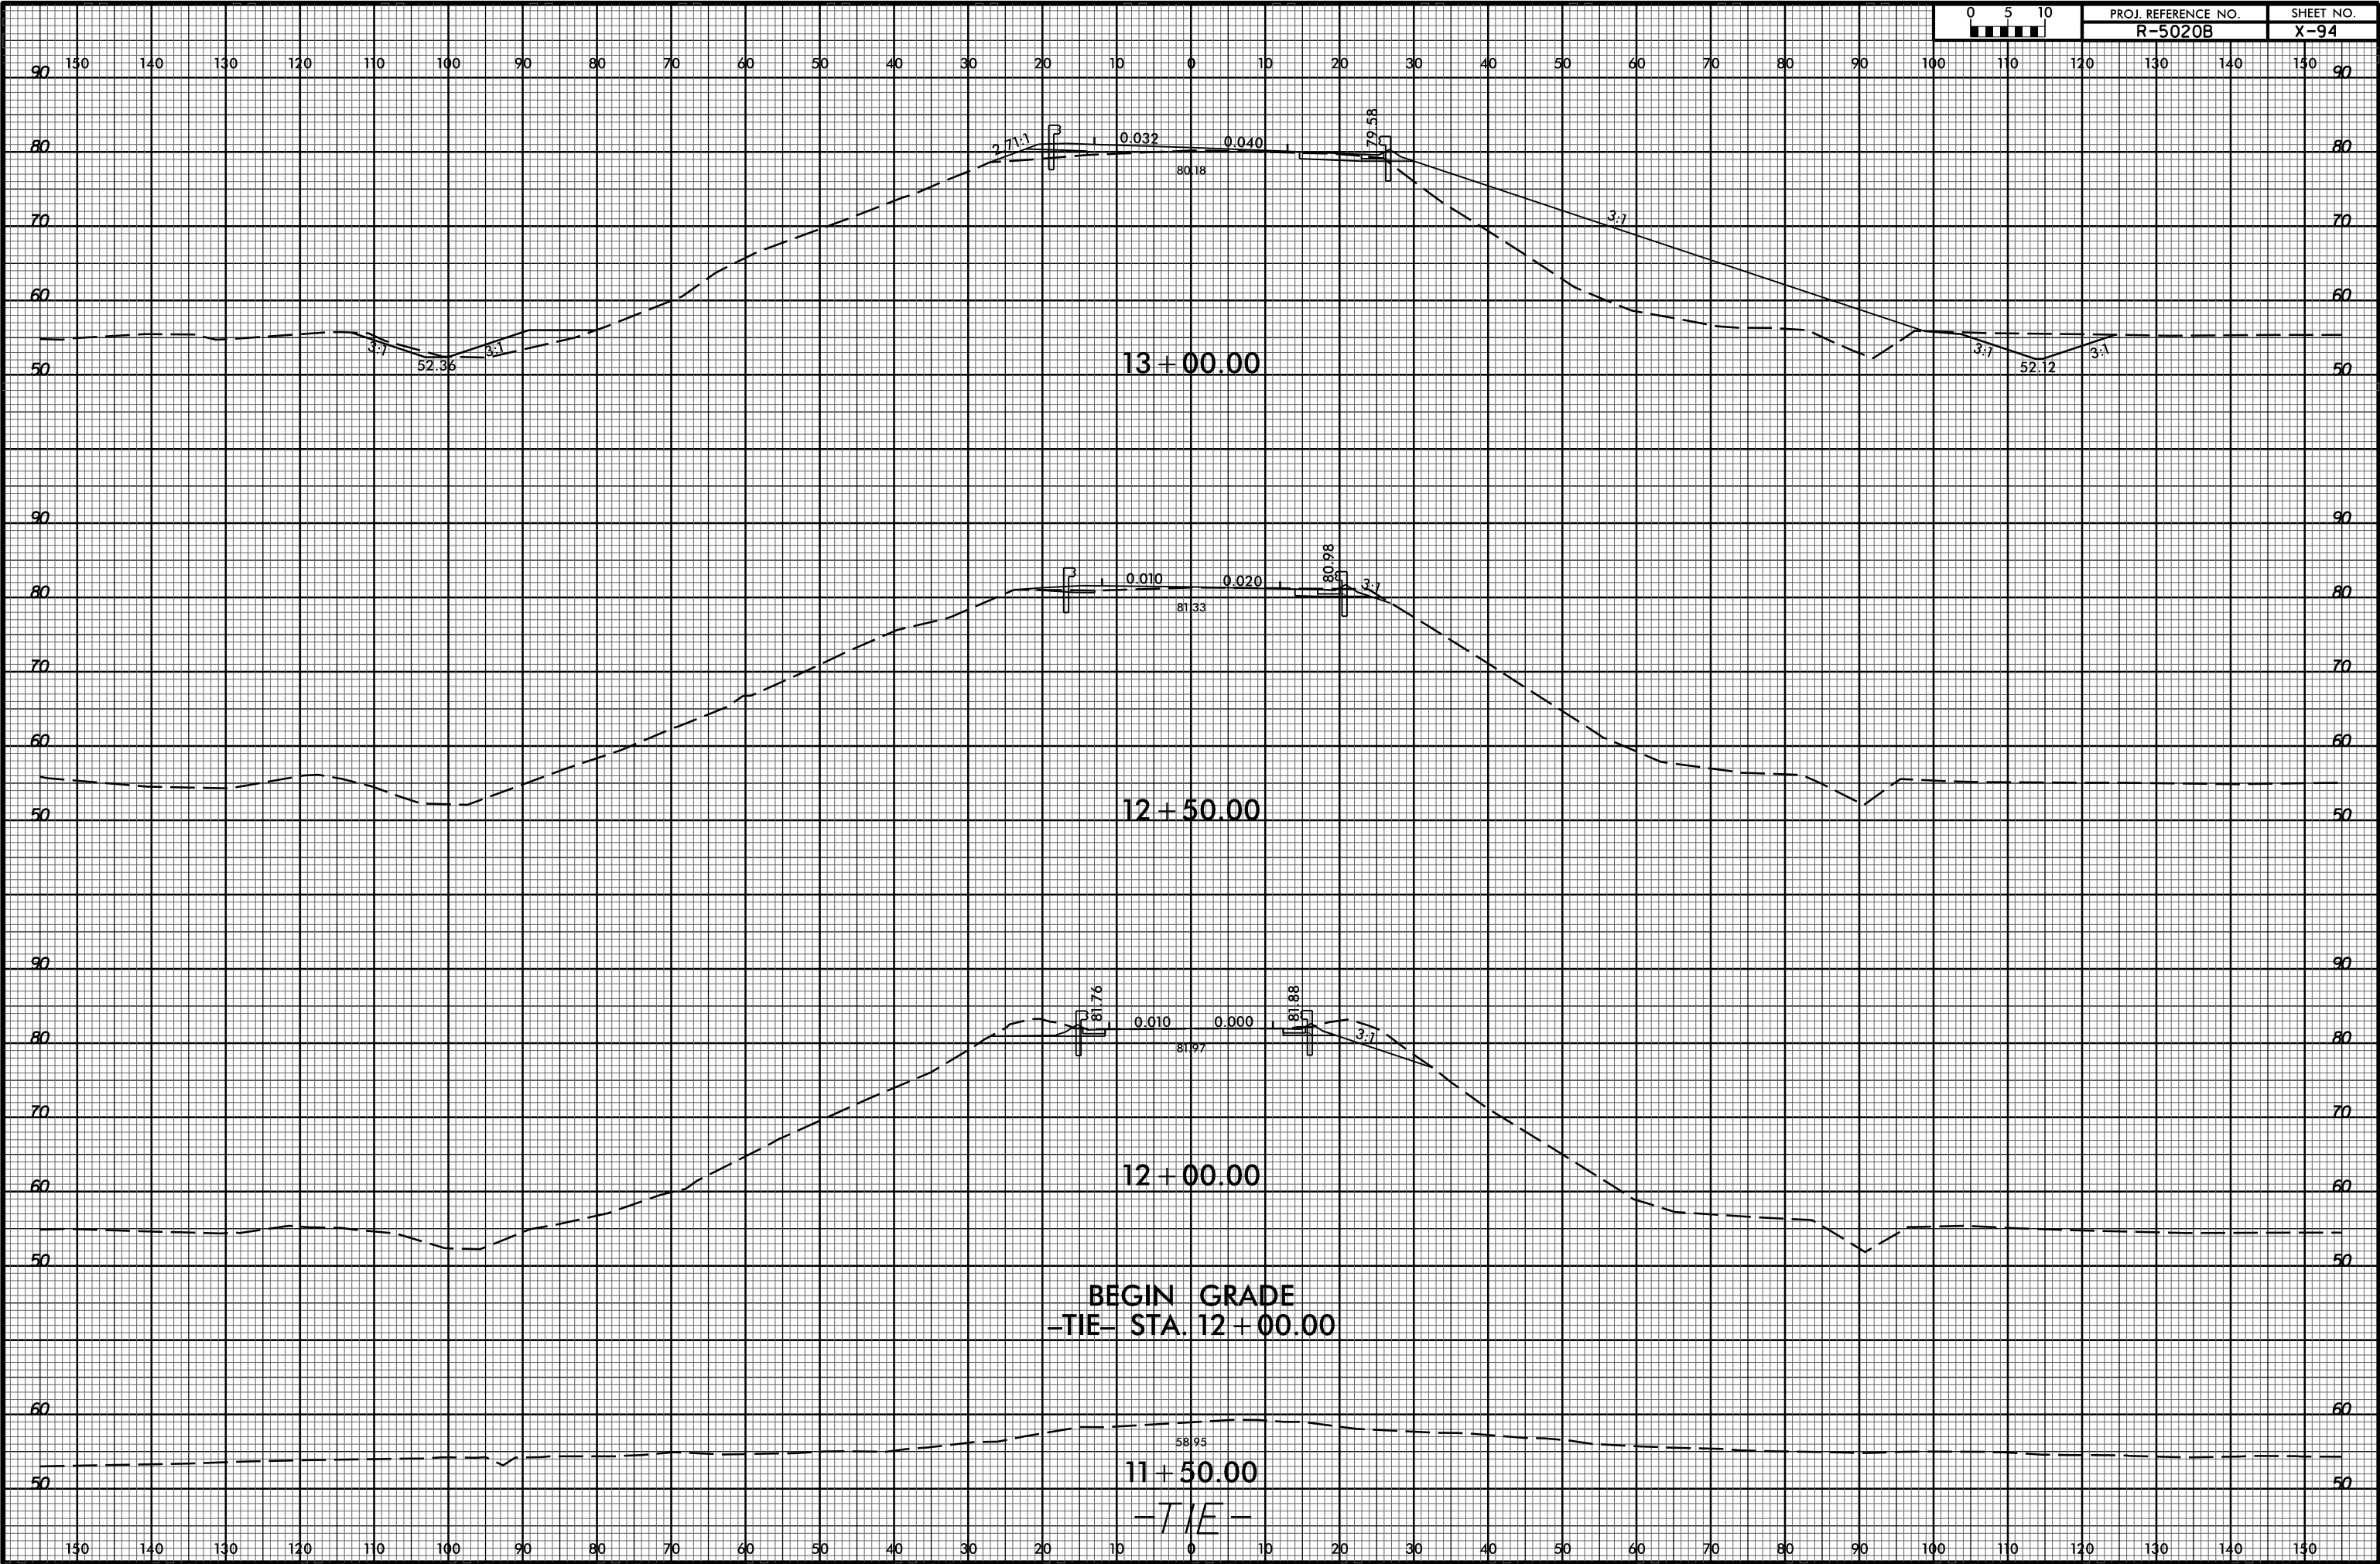

29-APR-2020 11:35
M:\2016\21601889
NC001 R-5020B US 701 Widening\Roadway\CorridorModeling\R-5020B.Rdy.cm.xpl_TIE.dgn