

5/28/99


PROJECT REFERENCE NO. R-5020B	SHEET NO. UC-35
DESIGNED BY: MM	
DRAWN BY: SW	
CHECKED BY: MM	
APPROVED BY:	
REVISED:	
NORTH CAROLINA DEPARTMENT OF TRANSPORTATION	
UTILITIES ENGINEERING SEC. PHONE: (919) 707-6690 FAX: (919) 250-4151	
UTILITIES CONSTRUCTION PLANS ONLY	

UTILITY CONSTRUCTION

DOCUMENT NOT CONSIDERED FINAL  
UNLESS ALL SIGNATURES COMPLETED

110  
100  
90  
80  
70  
60  
50


**-SL-I-**

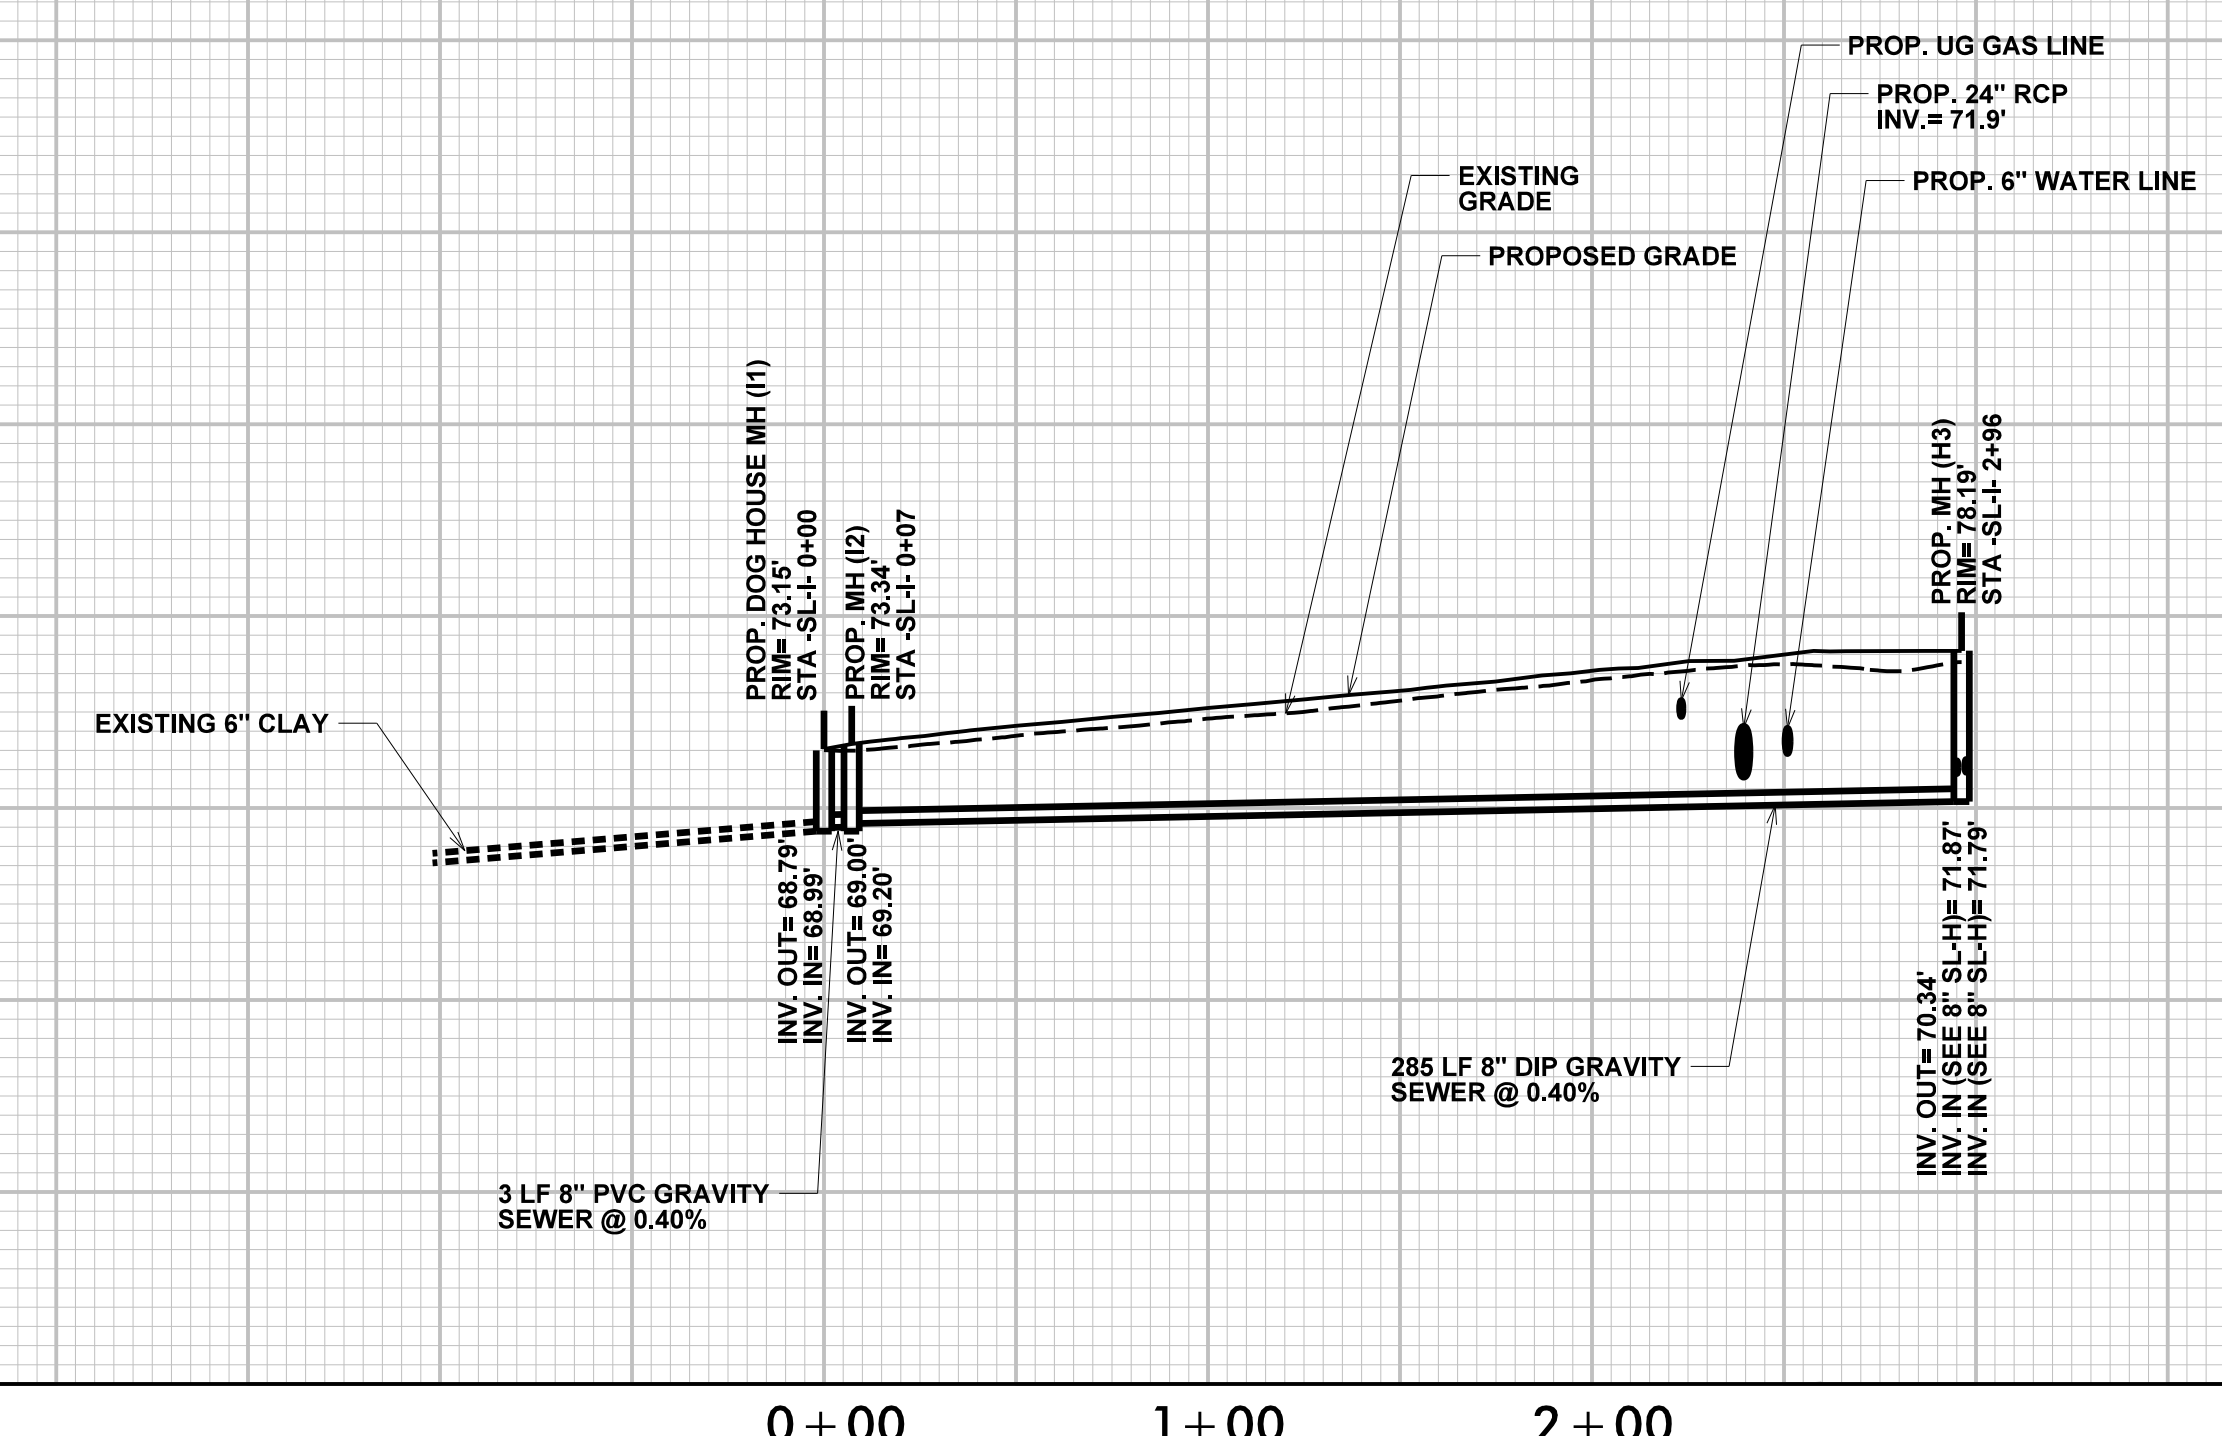

0+00 1+00 2+00

M:\ASB\2020\_08\34 NCDDT R-5020B US 701 Widening\Water Sanitary\Sewer Profiles\R-5020B\_ut\_SL-I\_SL-J\_pFl.dgn

**-SL-J-**

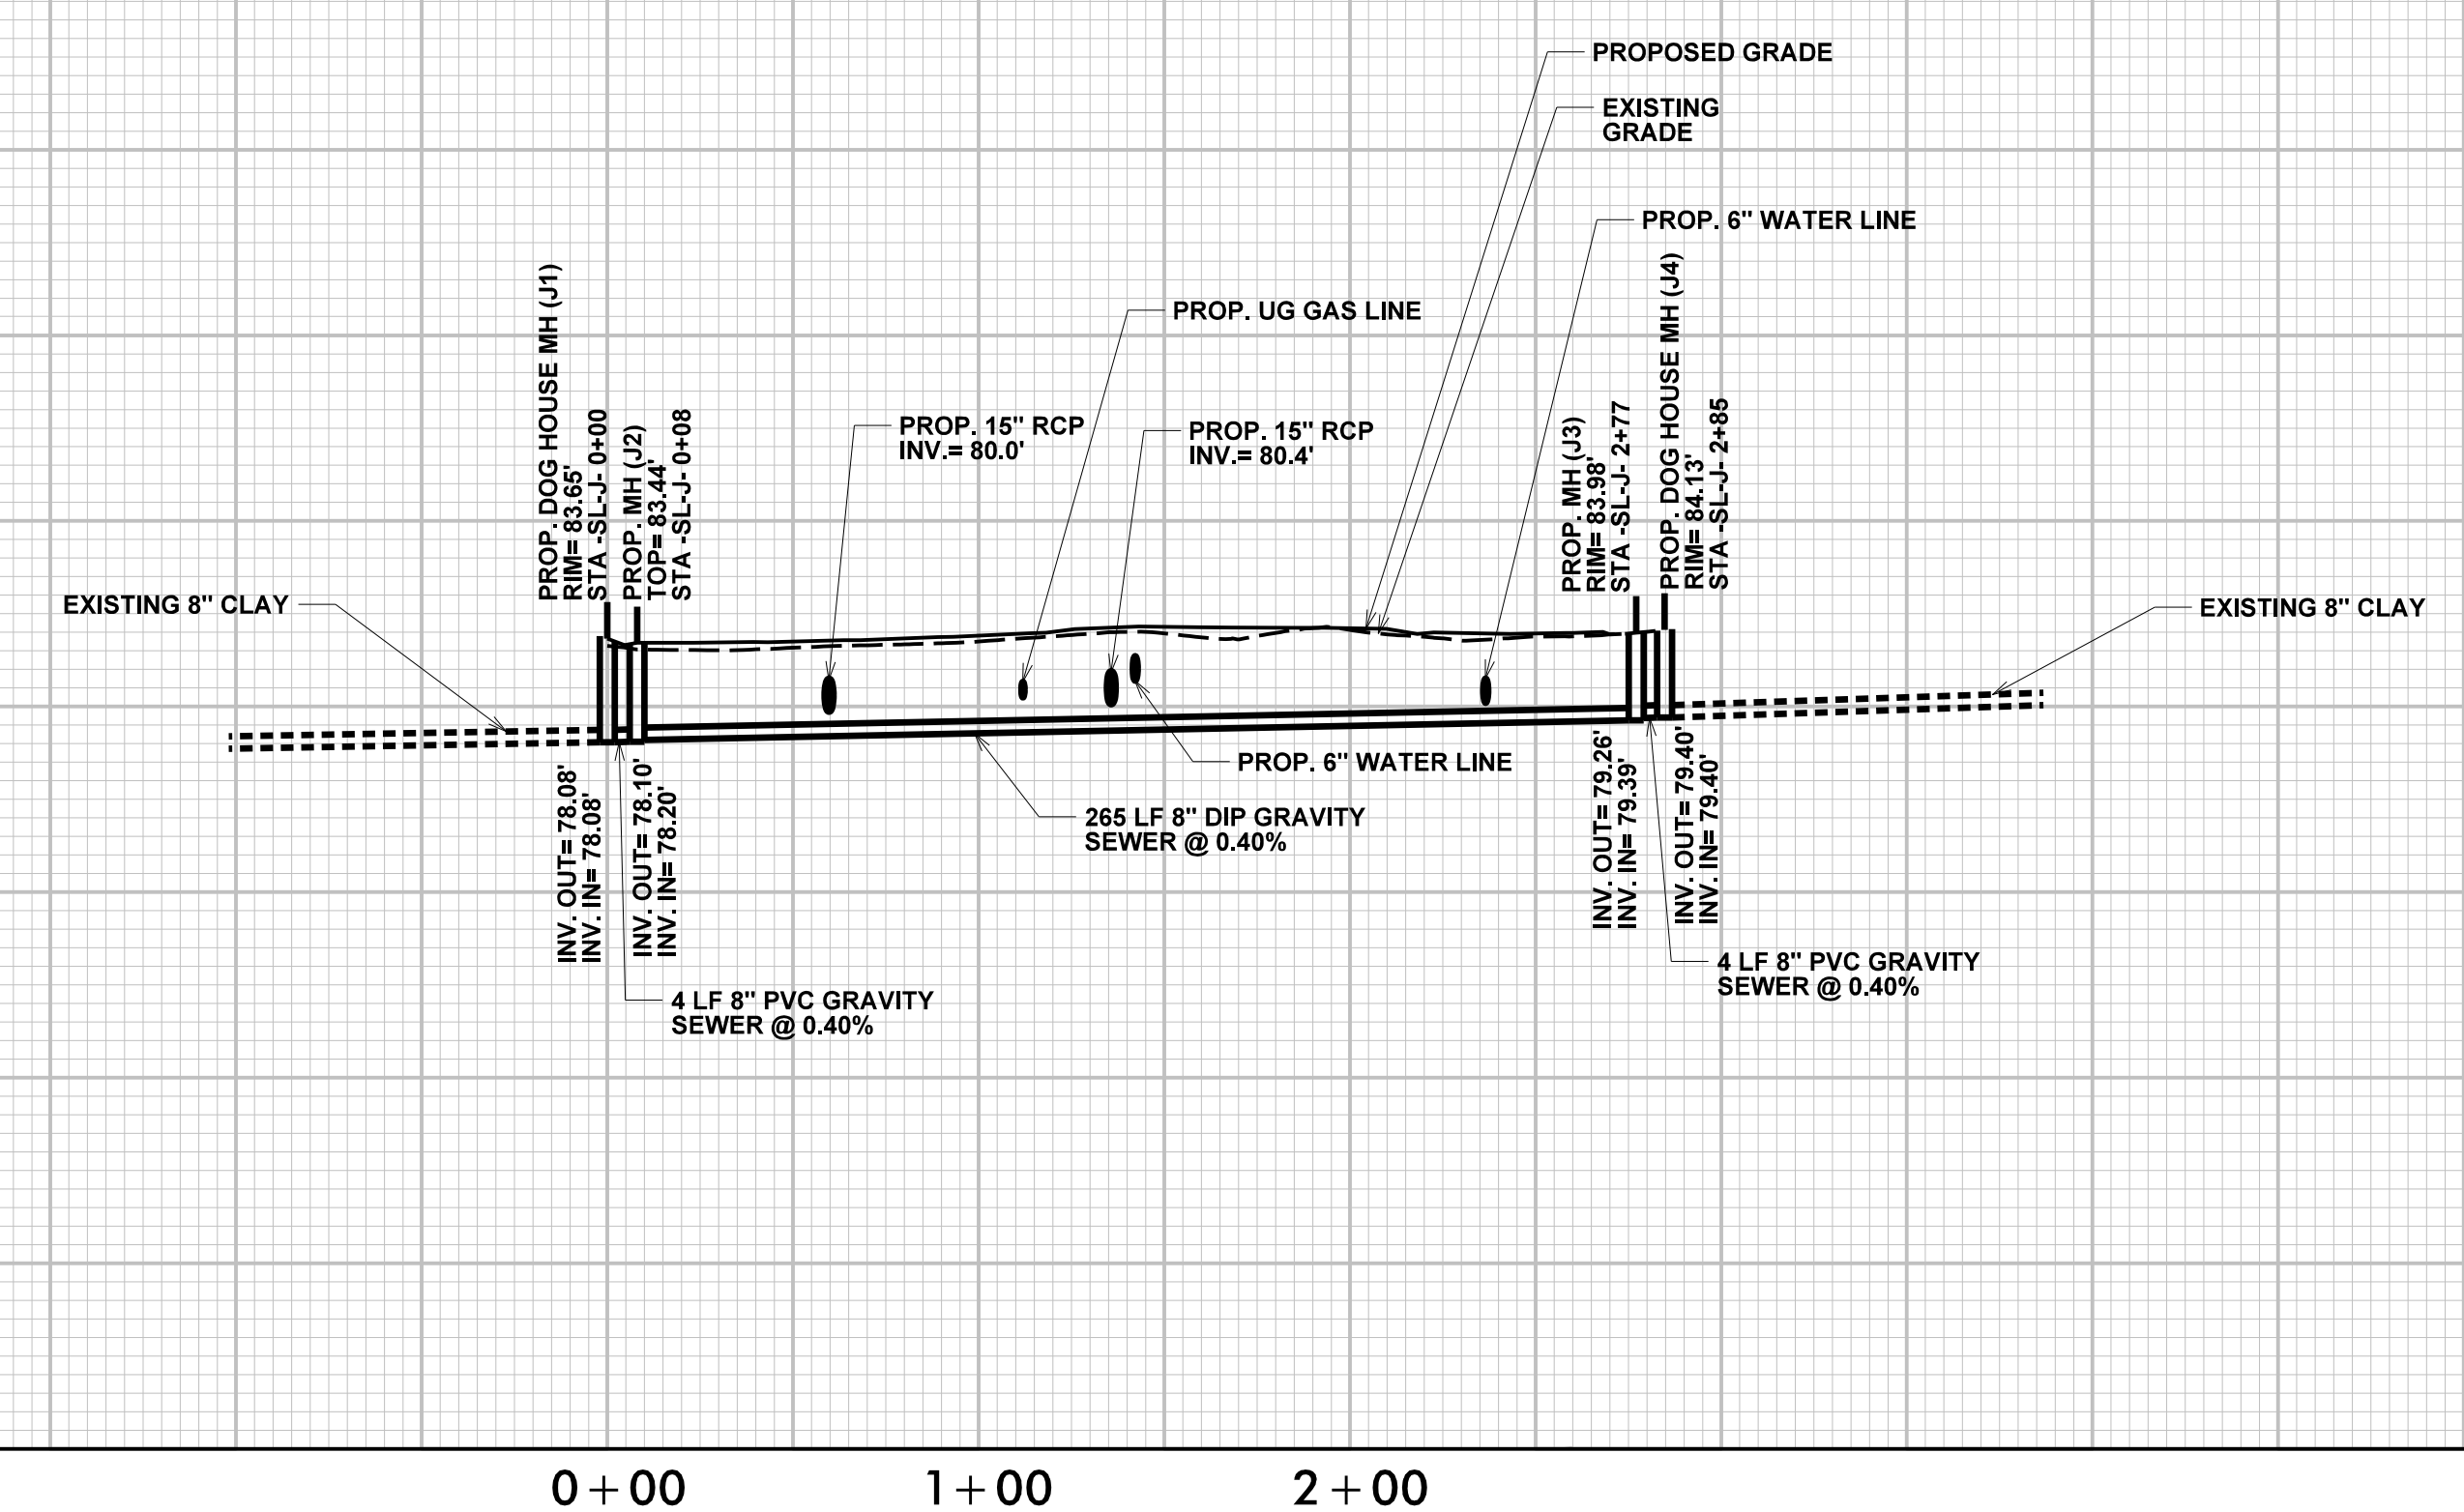

0+00 1+00 2+00

110  
100  
90  
80  
70  
60  
50

FOR PLAN VIEW, SEE SHEET UC-26



5/28/99

# -SL-K-

PROJECT REFERENCE NO. R-5020B	SHEET NO. UC-36
DESIGNED BY: MM	
DRAWN BY: SW	
CHECKED BY: MM	
APPROVED BY:	
REVISED:	
NORTH CAROLINA DEPARTMENT OF TRANSPORTATION UTILITIES ENGINEERING SEC. PHONE: (919) 707-6690 FAX: (919) 250-4151 UTILITY CONSTRUCTION PLANS ONLY	
KCI Engineers • Planners • Scientists • Construction Managers 4505 Falls of Neuse Road, Suite 400 Raleigh, NC 27609 Phone (919) 783-9214 • Fax (919) 783-9266 License No. C-764	

## UTILITY CONSTRUCTION

DOCUMENT NOT CONSIDERED FINAL  
UNLESS ALL SIGNATURES COMPLETED

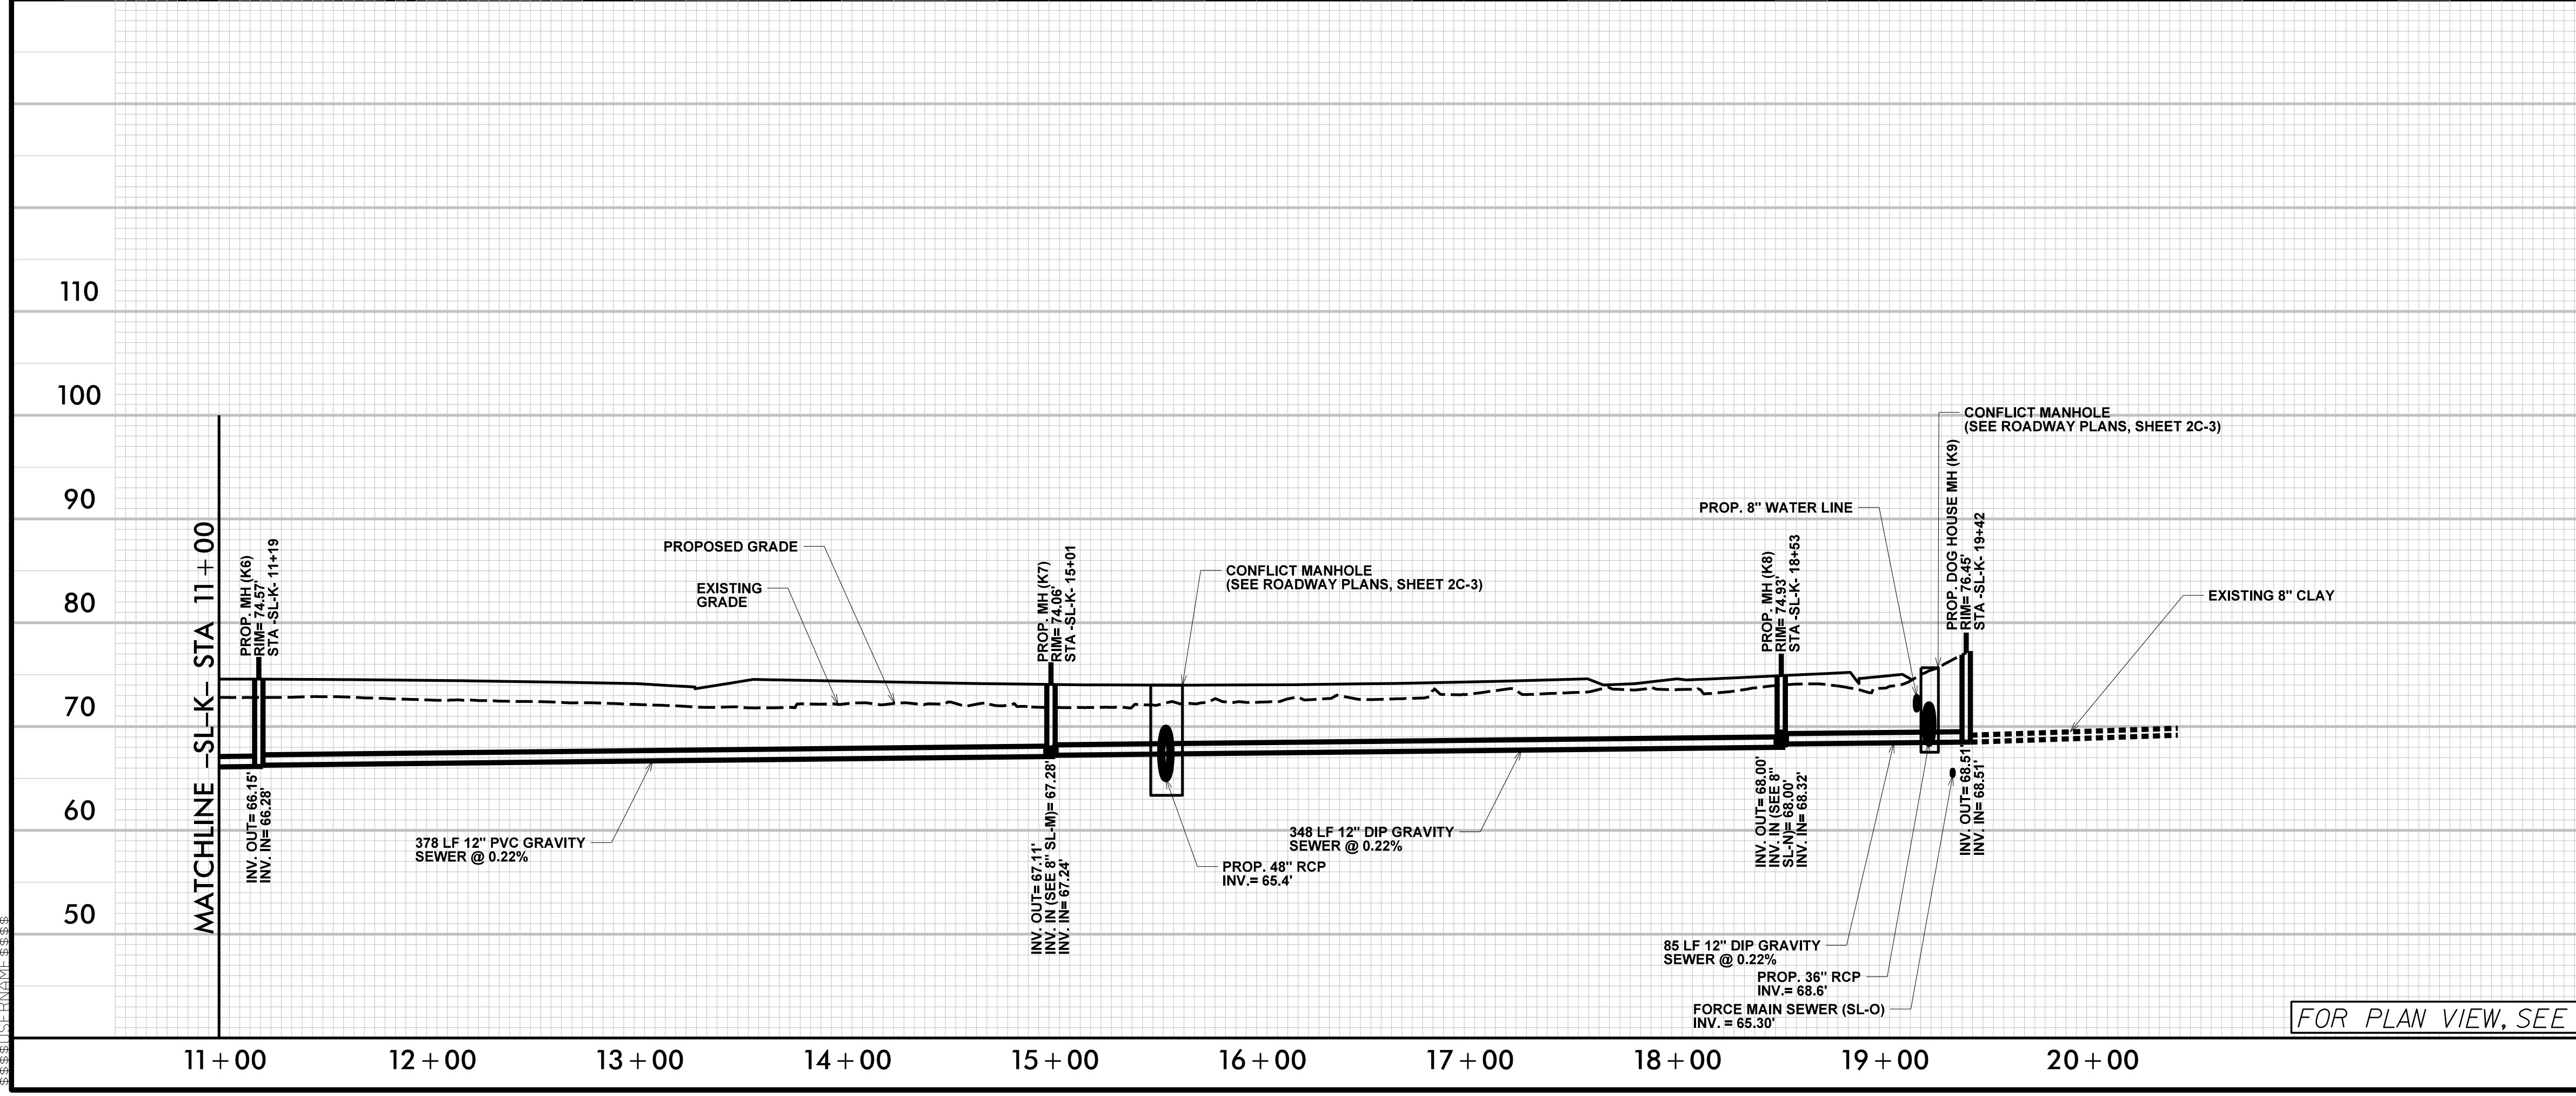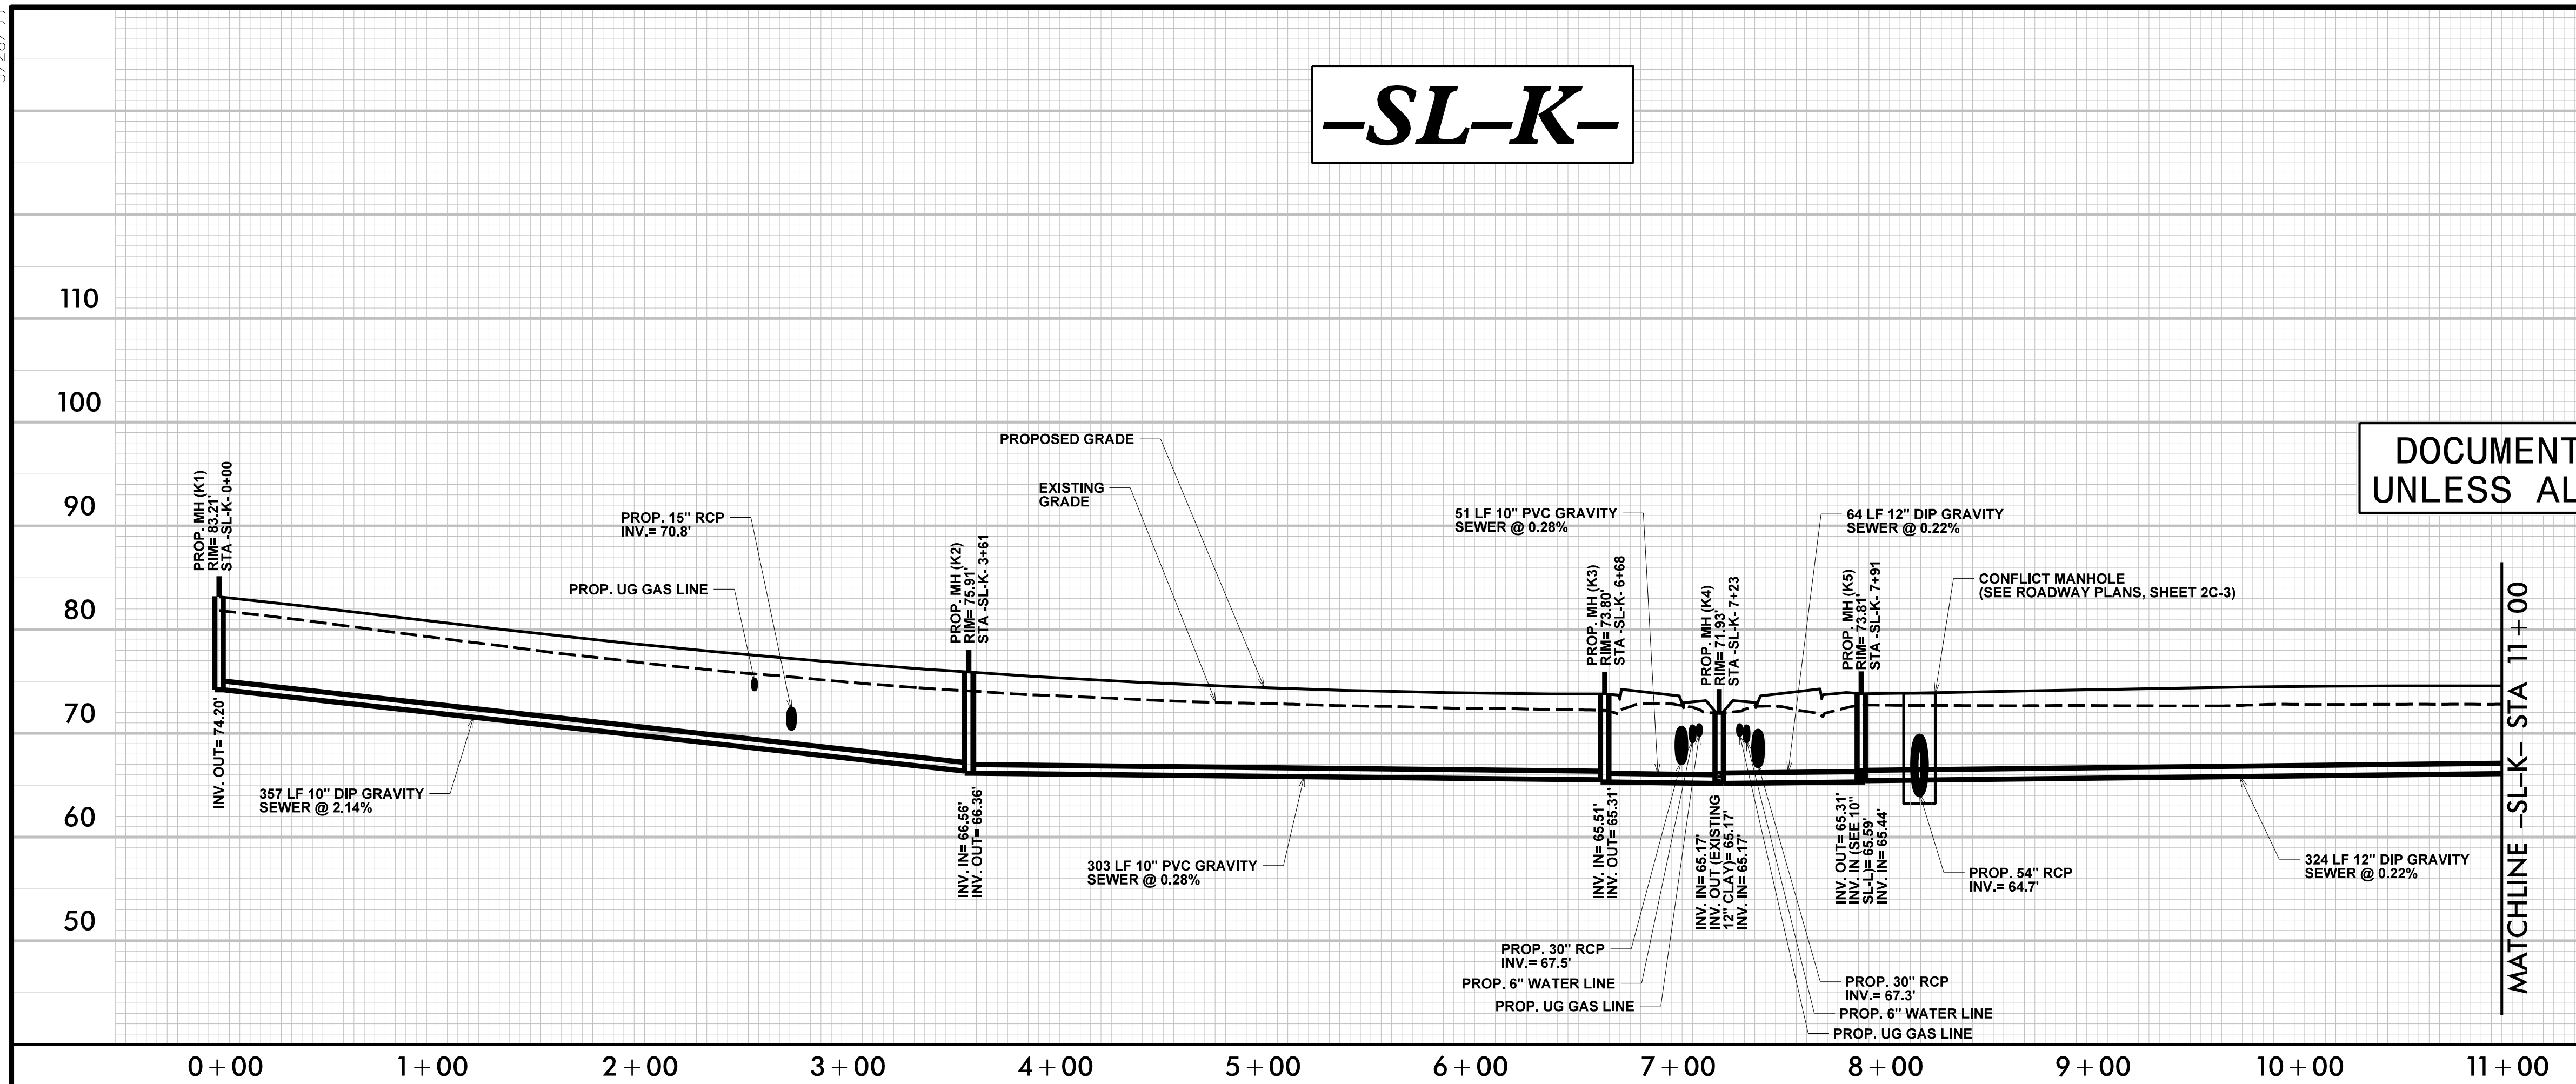

FOR PLAN VIEW, SEE SHEETS UC-27 & UC-28


M:\APR-2020\_08\40 NCDOT R-5020B US 701 Widening\Water Sewer Profiles\R-5020B\_ut\_SL-K.plt.dgn

5/28/99

PROJECT REFERENCE NO. <i>R-5020B</i>	SHEET NO. <i>UC-37</i>
DESIGNED BY: <i>MM</i>	
DRAWN BY: <i>SW</i>	
CHECKED BY: <i>MM</i>	
APPROVED BY:	
REVISED:	
NORTH CAROLINA DEPARTMENT OF TRANSPORTATION	
UTILITIES ENGINEERING SEC. PHONE: (919) 707-6690 FAX: (919) 250-4151	
UTILITY CONSTRUCTION PLANS ONLY	
Engineers • Planners • Scientists • Construction Managers 4505 Falls of Neuse Road, Suite 400 Raleigh, NC 27609 Phone (919) 783-9214 • Fax (919) 783-9266 License No. C-764	


### UTILITY CONSTRUCTION

**DOCUMENT NOT CONSIDERED FINAL  
UNLESS ALL SIGNATURES COMPLETED**

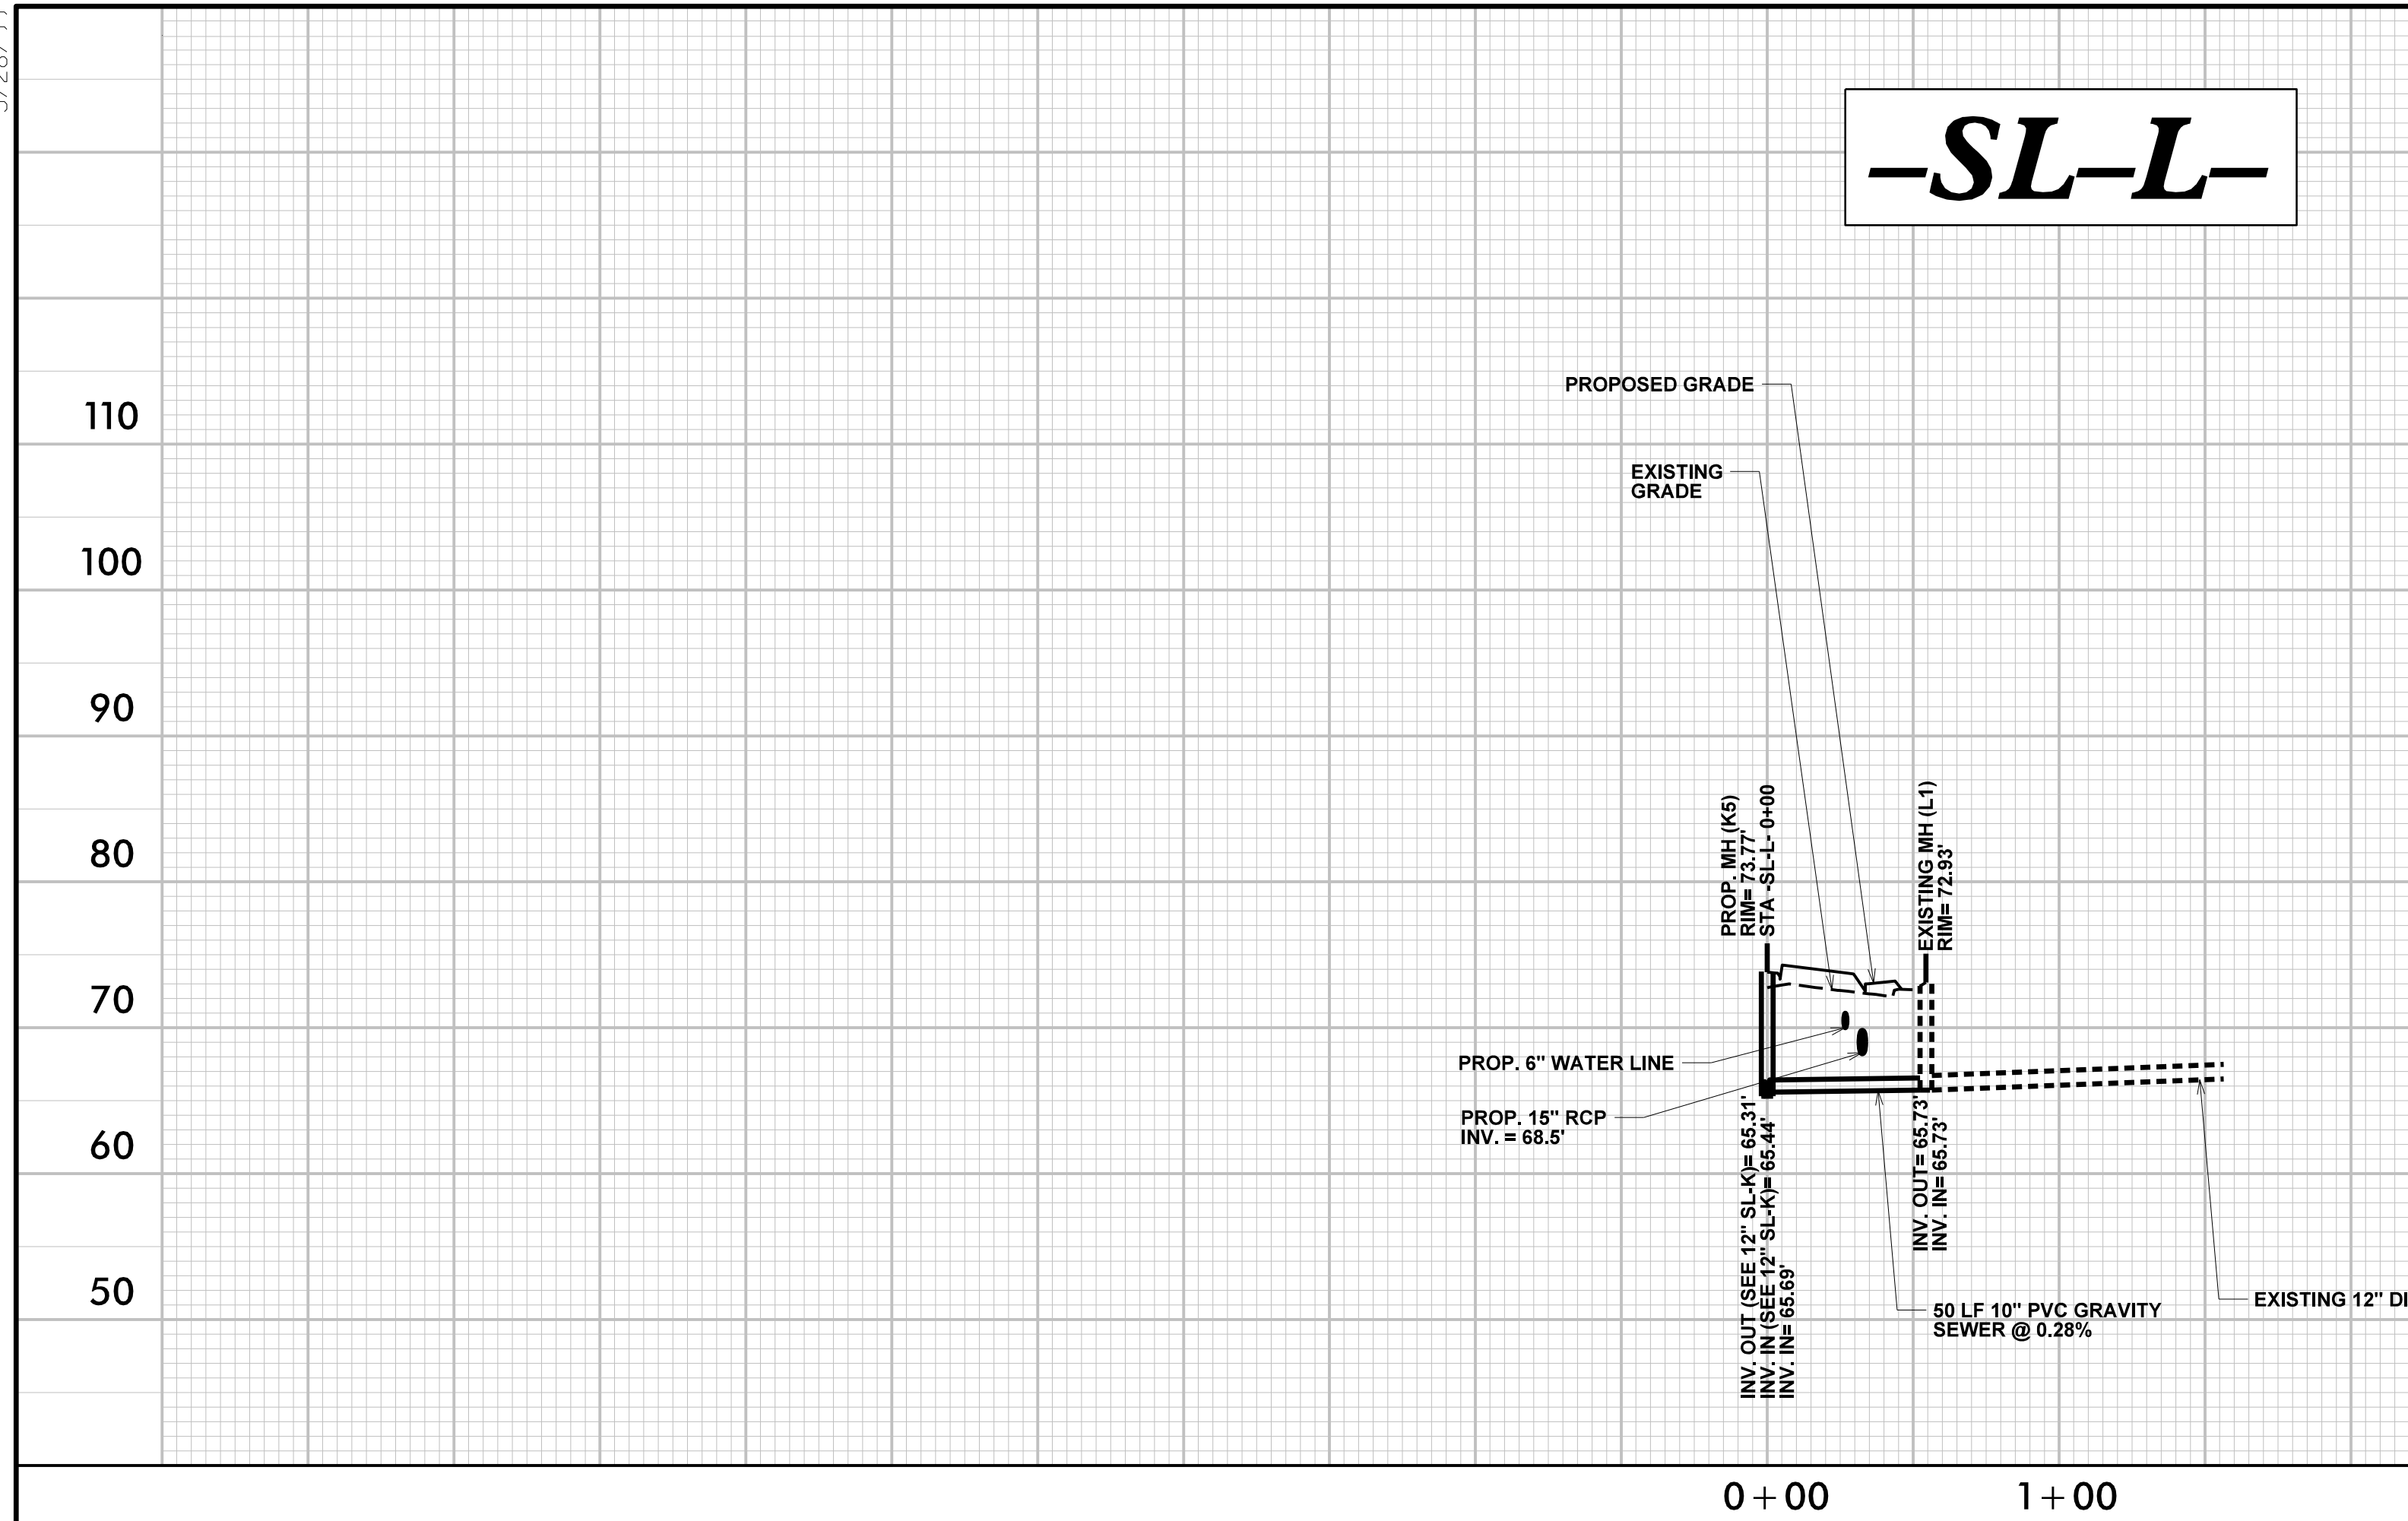

FOR PLAN VIEW, SEE SHEET UC-27

M:\APR-2020\_08\5 NCDOT R-5020B US 701 Widening\Water Sanitary\Sewer Profiles\R-5020B-ut-SL-L-SL-M-pl1.dgn

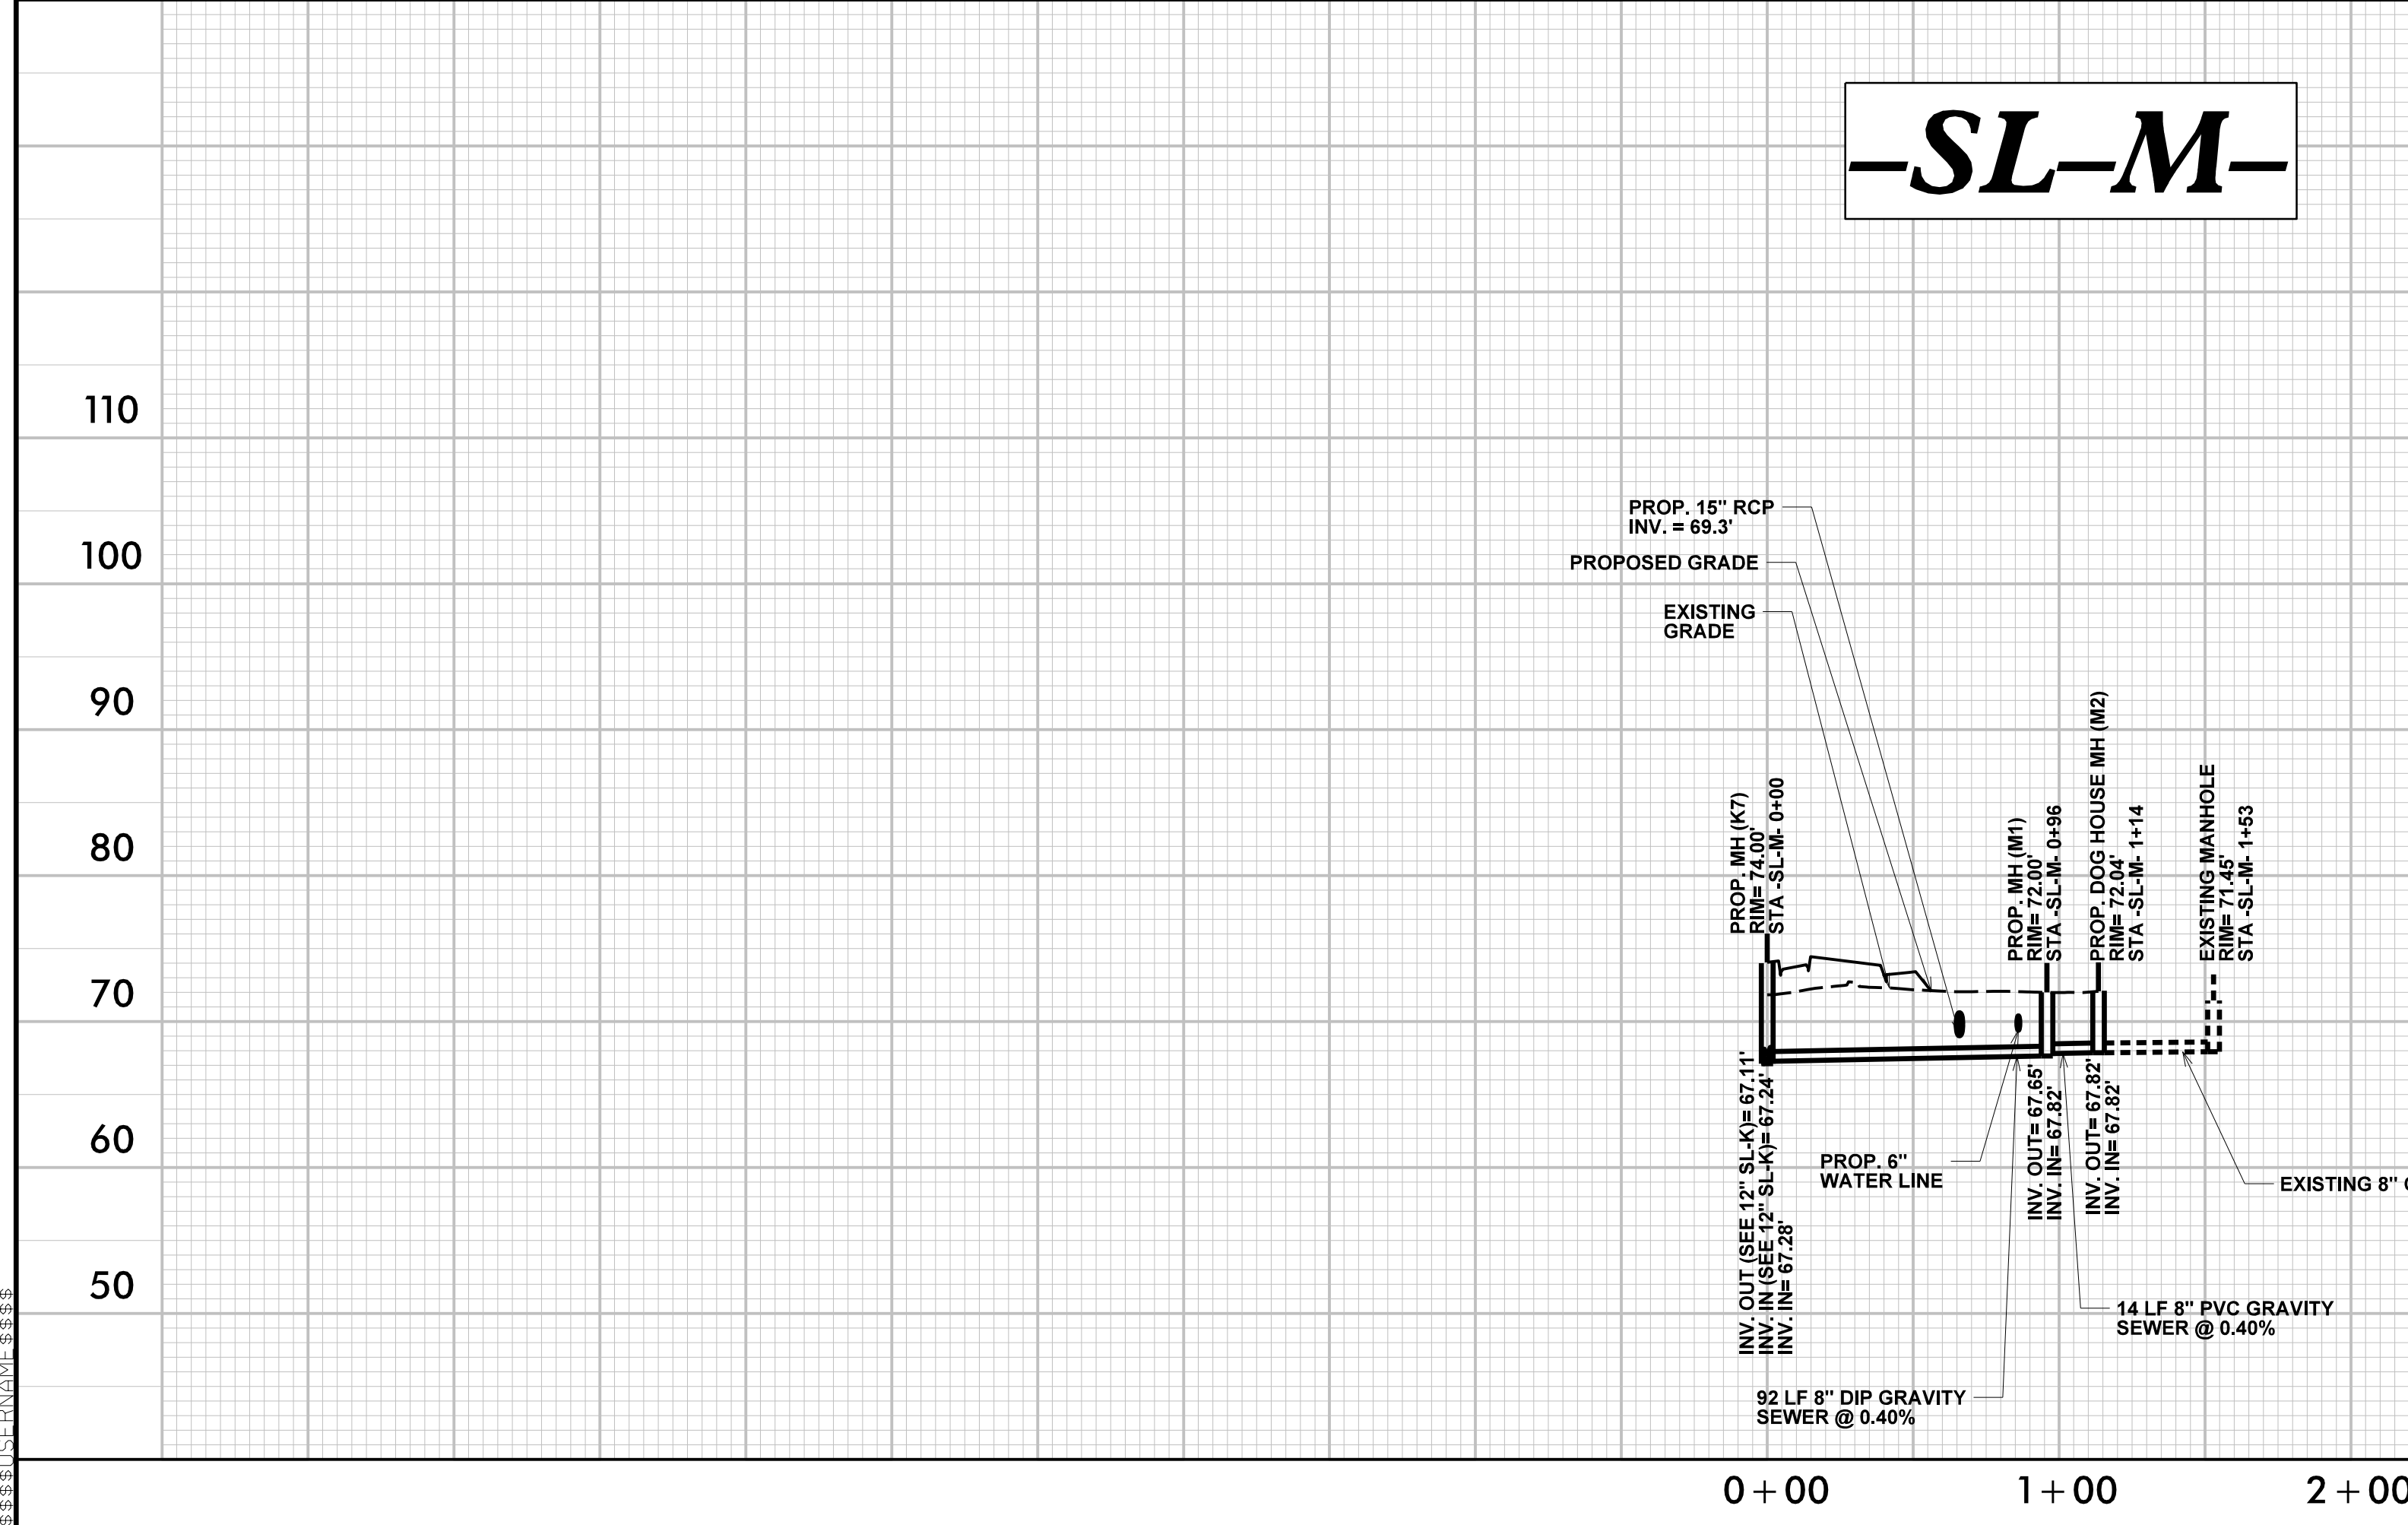


FOR PLAN VIEW, SEE SHEET UC-28

5/28/99

PROJECT REFERENCE NO. <i>R-5020B</i>	SHEET NO. <i>UC-38</i>
DESIGNED BY: <i>MM</i>	
DRAWN BY: <i>SW</i>	
CHECKED BY: <i>MM</i>	
APPROVED BY: <i>MM</i>	
REVISED:	
NORTH CAROLINA DEPARTMENT OF TRANSPORTATION	
UTILITIES ENGINEERING SEC. PHONE: (919) 707-6690 FAX: (919) 250-4151	UTILITY CONSTRUCTION PLANS ONLY
Engineers • Planners • Scientists • Construction Managers 4508 Falls of Neuse Road, Suite 400 Raleigh, NC 27609 Phone (919) 783-9214 • Fax (919) 783-9266 License No. C-764	


# -SL-N-

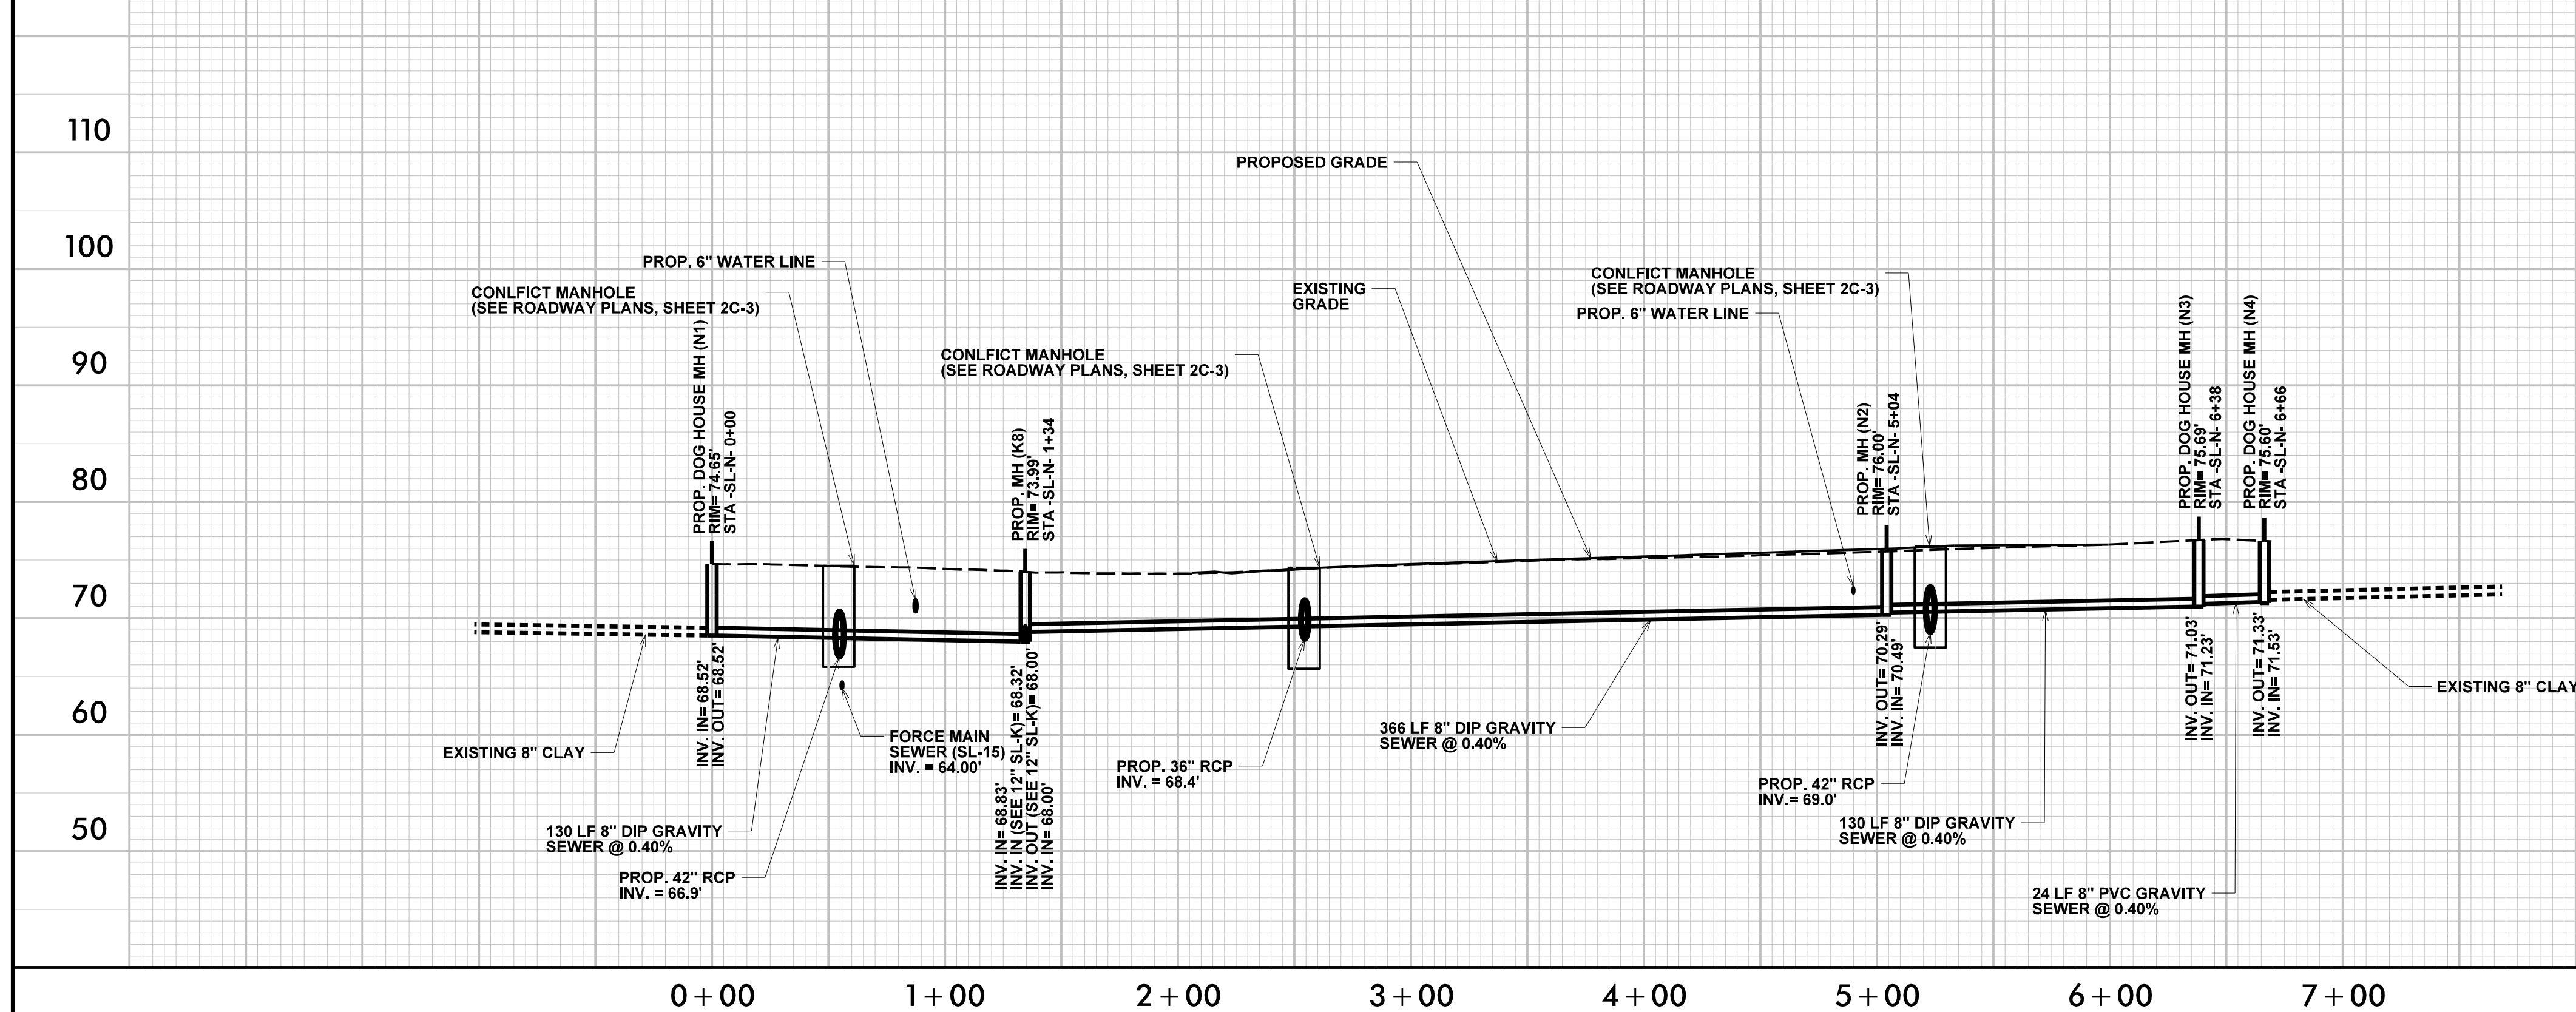

**DOCUMENT NOT CONSIDERED FINAL  
UNLESS ALL SIGNATURES COMPLETED**

FOR PLAN VIEW, SEE SHEET UC-28 & UC-31

# -SL-O-

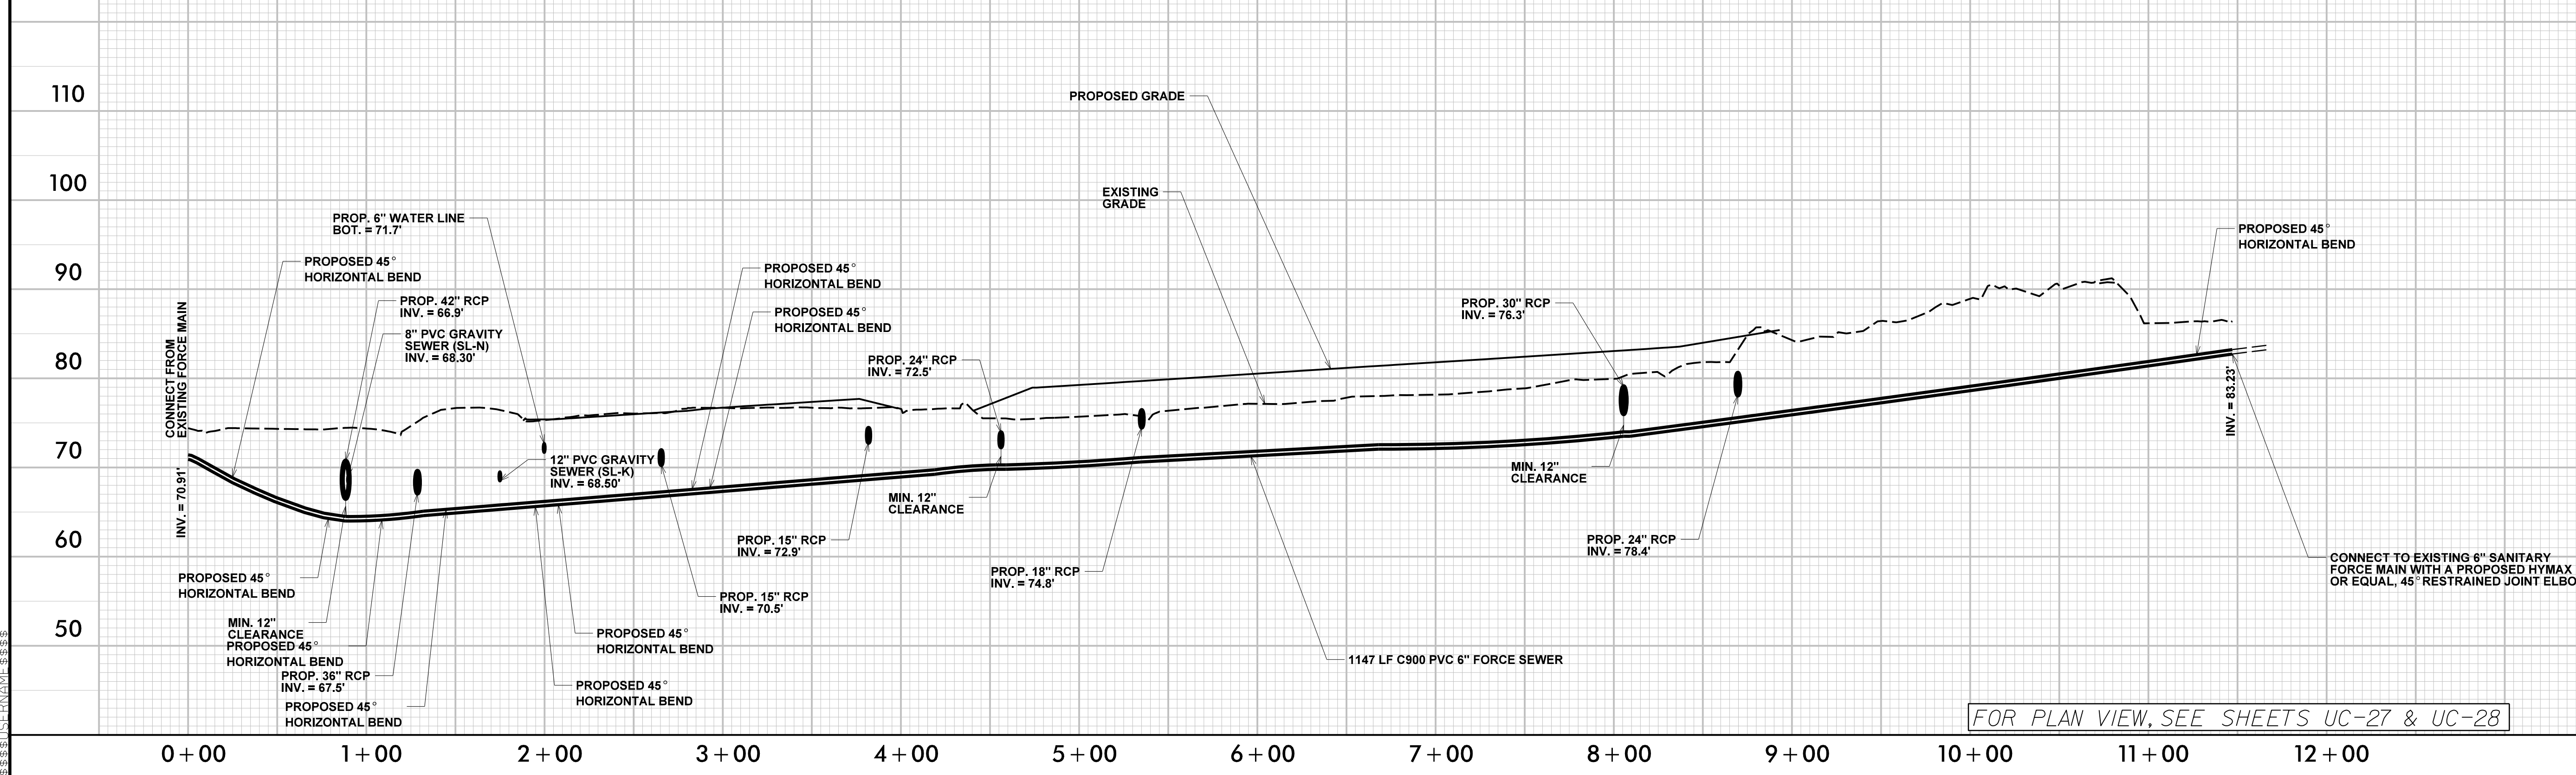

FOR PLAN VIEW, SEE SHEETS UC-27 & UC-28


M:\ASB-2020\_0850\_NCDOT R-5020B US 701 Widening\Water\_Sewer\_Profiles\R-5020B\_ut\_SL-N\_SL-O.pfl.dgn

5/28/99

PROJECT REFERENCE NO. <i>R-5020B</i>	SHEET NO. <i>UC-39</i>
DESIGNED BY: <i>MM</i>	
DRAWN BY: <i>SW</i>	
CHECKED BY: <i>MM</i>	
APPROVED BY: <i>MM</i>	
REVISED:	
NORTH CAROLINA DEPARTMENT OF TRANSPORTATION	
UTILITIES ENGINEERING SEC. PHONE: (919) 707-6690 FAX: (919) 250-4151	UTILITY CONSTRUCTION PLANS ONLY
KCI <small>Engineers • Planners • Scientists • Construction Managers</small> <small>4508 Falls of Neuse Road, Suite 400</small> <small>Raleigh, NC 27609</small> <small>Phone (919) 783-9214 • Fax (919) 783-9266</small> <small>License No. C-764</small>	


UTILITY CONSTRUCTION

DOCUMENT NOT CONSIDERED FINAL  
UNLESS ALL SIGNATURES COMPLETED

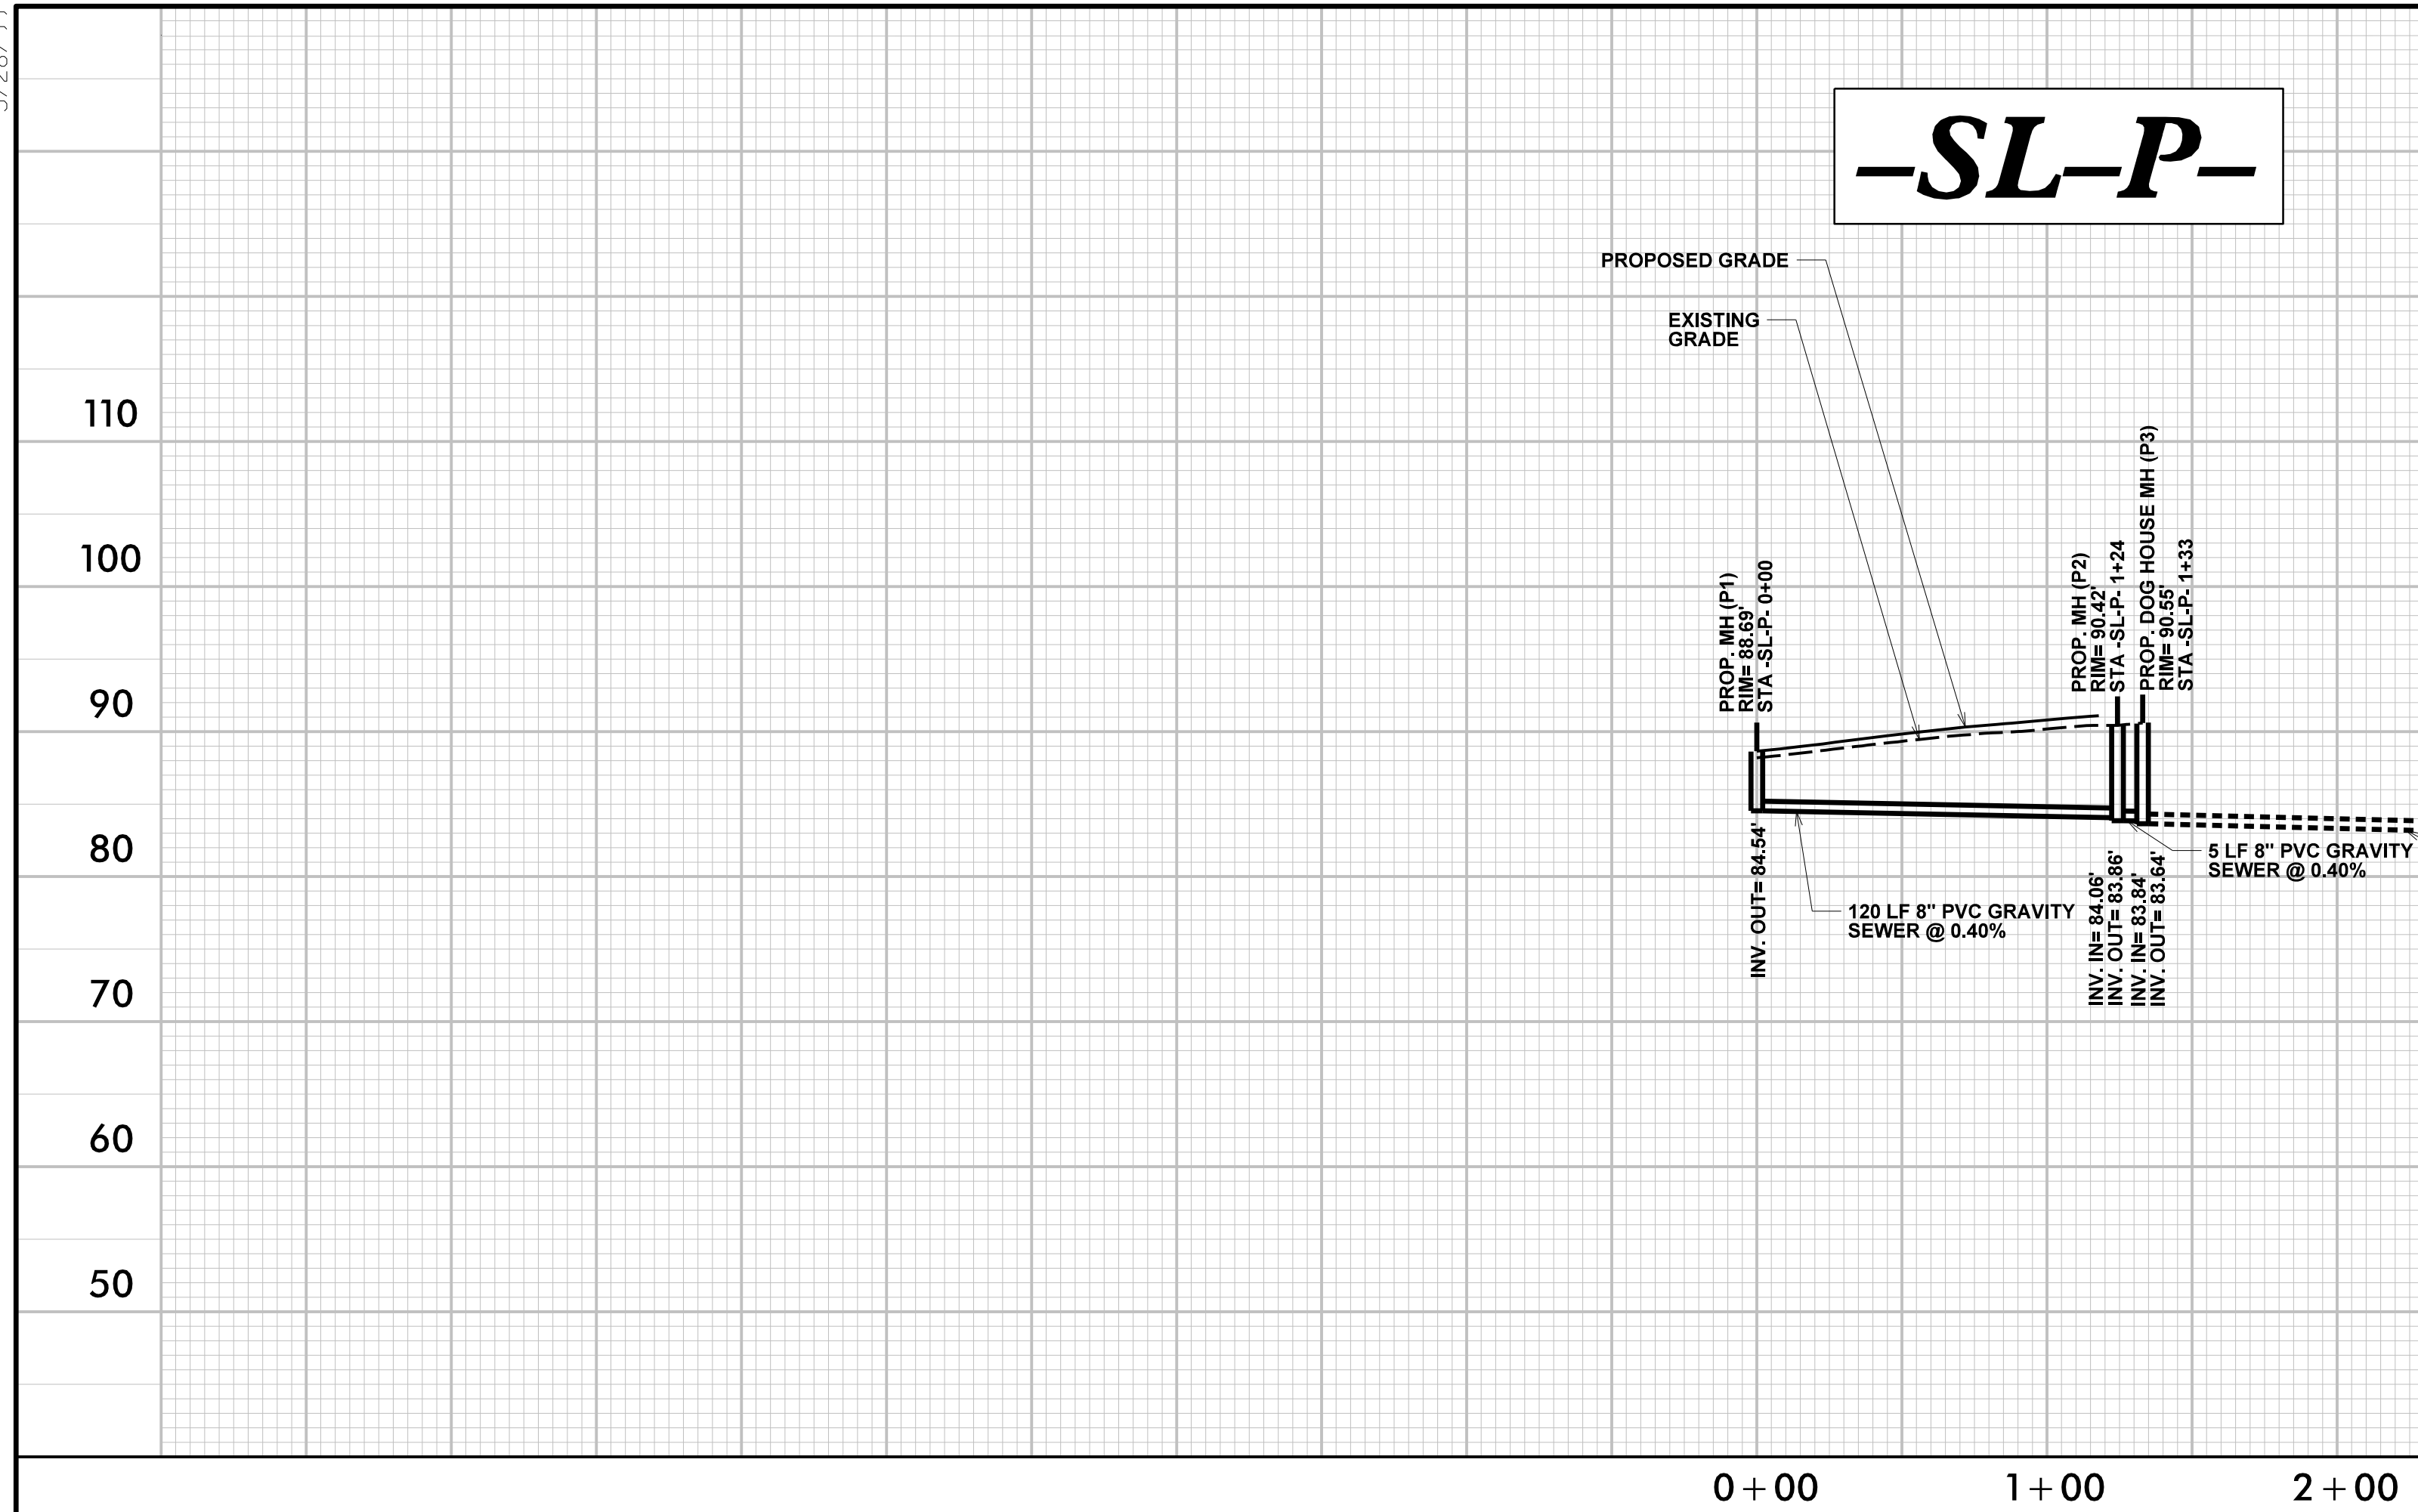

FOR PLAN VIEW, SEE SHEET UC-28

M:\ASB-2020\_0855\1500855\NCDDT R-5020B US 701 Widening\Water Sanitary\Sewer Profiles\R-5020B-ut-SL-P-SL-Q-0-pfl.dgn

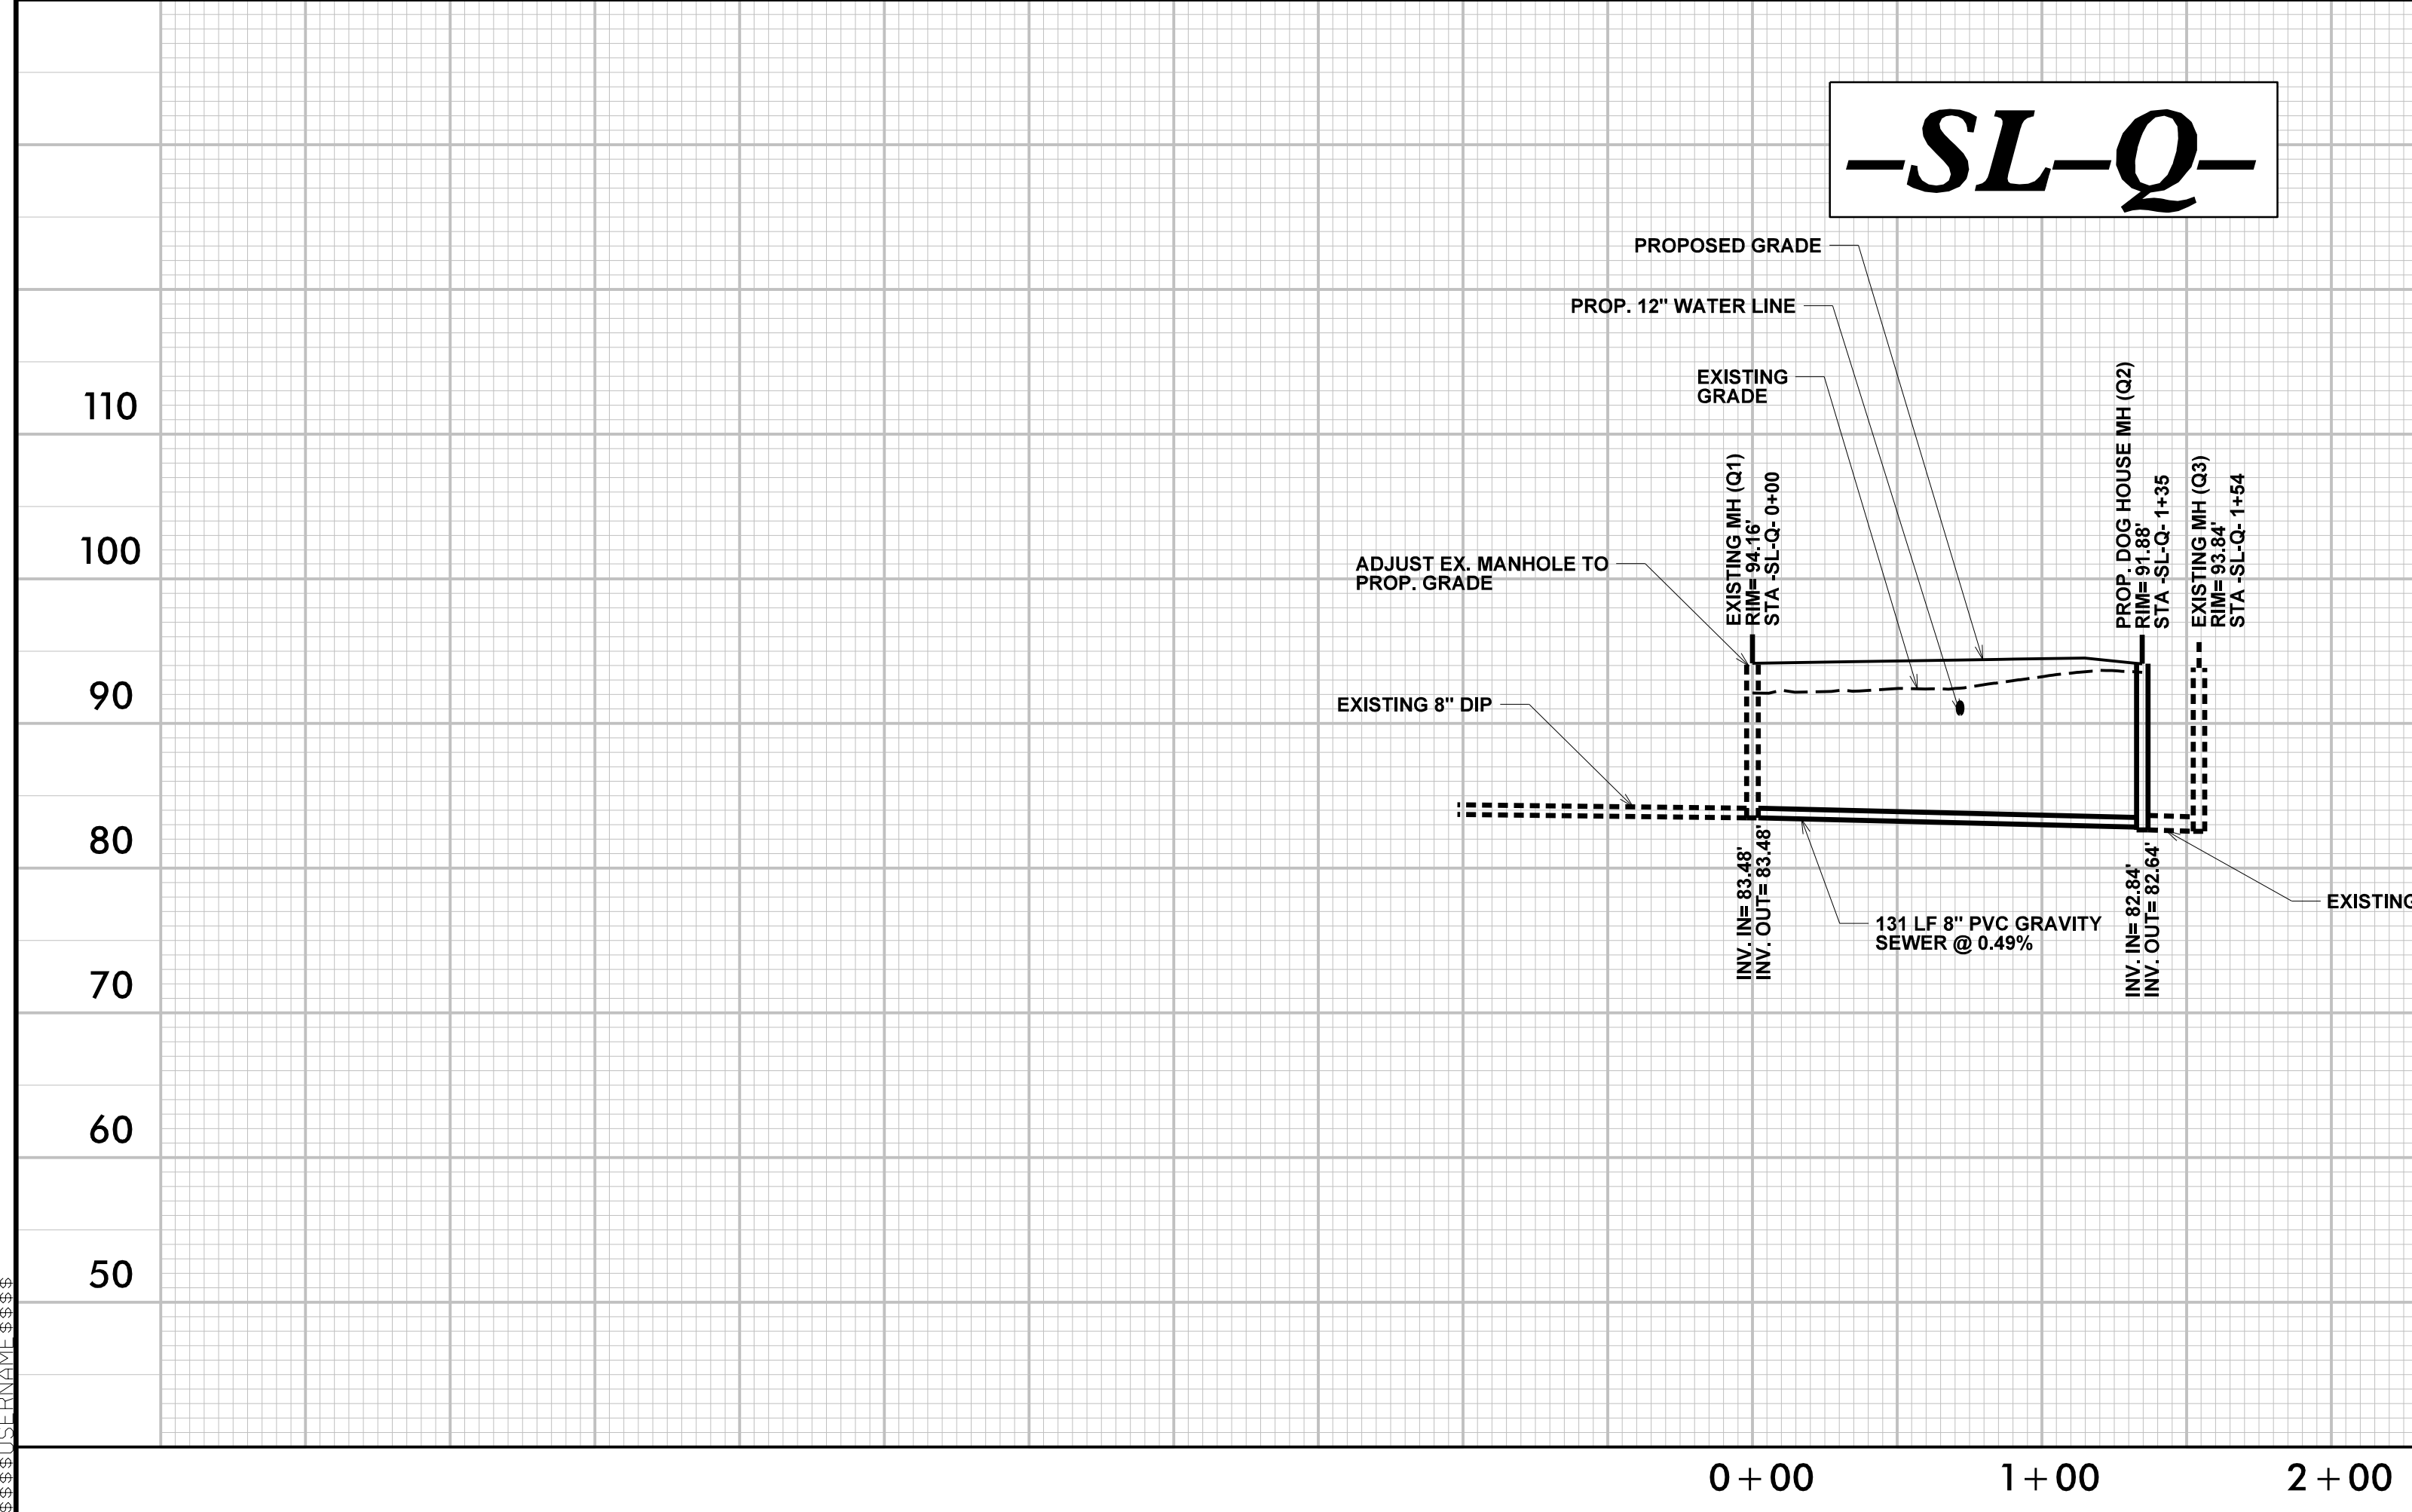

FOR PLAN VIEW, SEE SHEET UC-29