

09.08/99

TIP PROJECT: B-5703

STATE OF NORTH CAROLINA
DIVISION OF HIGHWAYS


FINAL PLANS

**UTILITIES BY OTHERS PLANS
CUMBERLAND COUNTY**


T.I.P. NO.	SHEET NO.
B-5703	UO-1

NOTE:
ALL UTILITY WORK SHOWN ON THIS SHEET WILL BE DONE BY OTHERS. NO PAYMENT WILL BE MADE TO THE CONTRACTOR FOR UTILITY WORK SHOWN ON THIS SHEET.

LOCATION: REPLACE BRIDGE NO. 60 OVER LOWER LITTLE RIVER ON US 401
TYPE OF WORK: RELOCATION OF COMMUNICATION LINES

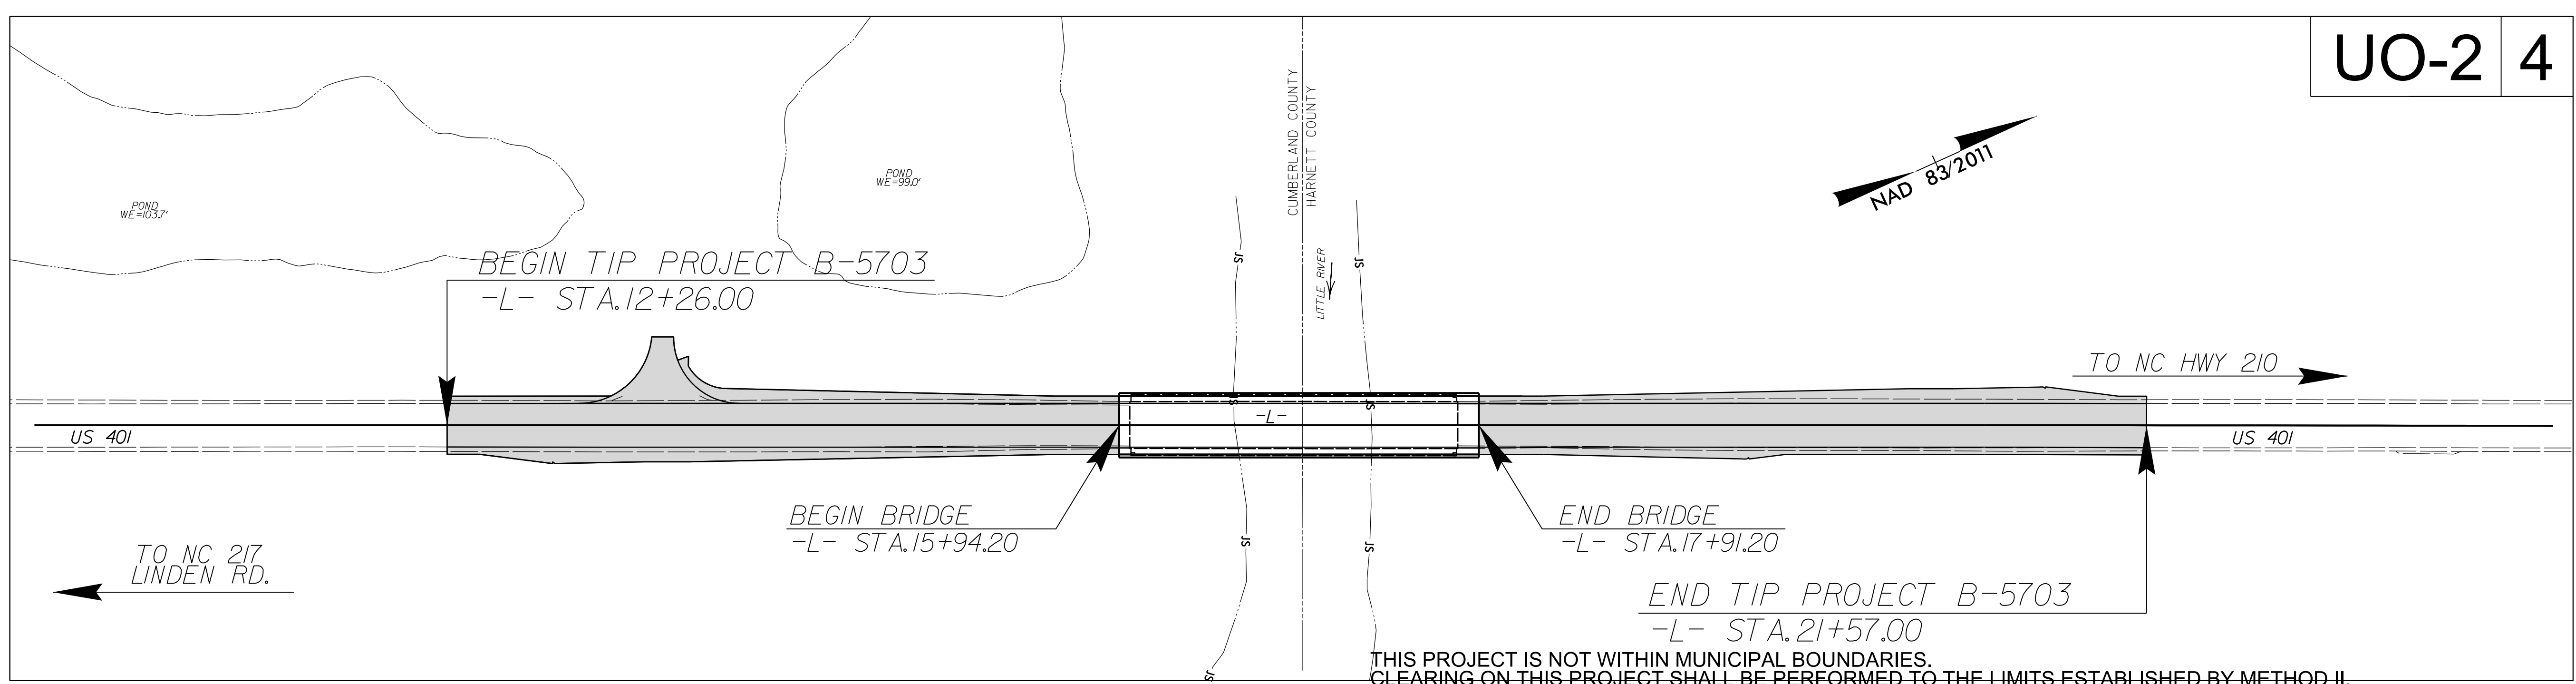

24-JUN-2021 08:41
M:\2018\251501945\13 B-5703\Utilities\290_001_B-5703_ut_tsh_U001.psh.dgn
\$\$\$\$\$SERVNAME\$\$\$\$\$

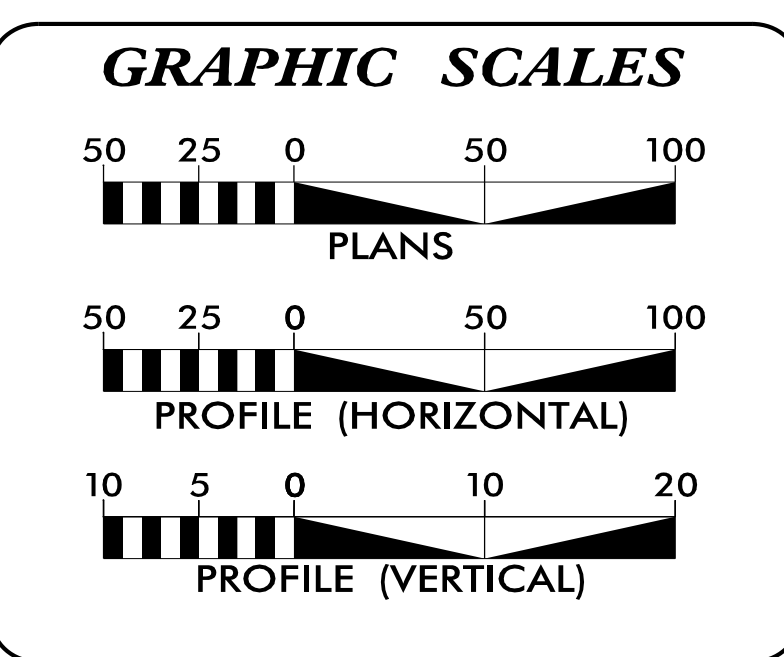

INDEX OF SHEETS

SHEET NO.:	DESCRIPTION:
UO-1	TITLE SHEET
UO-2	UBO PLAN SHEET

UTILITY OWNERS WITH CONFLICTS

(A) COMMUNICATONS - CENTURYLINK

PREPARED IN THE OFFICE OF:

KCI
ASSOCIATES OF N.C.

CIVIL ENGINEERS
ENVIRONMENTAL - CEI
LAND SURVEYING
SUBSURFACE UTILITY ENGINEERING

4505 FALLS OF NEUSE RD
SUITE 400
RALEIGH, NORTH CAROLINA 27609
(919) 783-9214
WWW.KCL.COM

JOHN FAISON UTILITY PROJECT MANAGER
DANIEL ALLEN PROJECT UTILITY COORDINATOR
DANIEL ALLEN PROJECT UTILITY DESIGNER

**DIVISION OF HIGHWAYS
UTILITIES UNIT**


558 GILLESPIE STREET
FAYETTEVILLE, NC 28301

NABIL HANDAN UTILITY REGIONAL ENGINEER
KELVIN MARTIN, EI UTILITY ENGINEER
VACANT UTILITY AREA COORDINATOR
LARRY JAMES UTILITY COORDINATOR

UTILITIES BY OTHERS

NOTE:
 ALL PROPOSED UTILITY WORK SHOWN ON THIS SHEET WILL BE DONE BY OTHERS. NO PAYMENT WILL BE MADE TO THE CONTRACTOR FOR PROPOSED UTILITY WORK SHOWN ON THIS SHEET.

THIS SHEET CORRESPONDS TO RDY-4

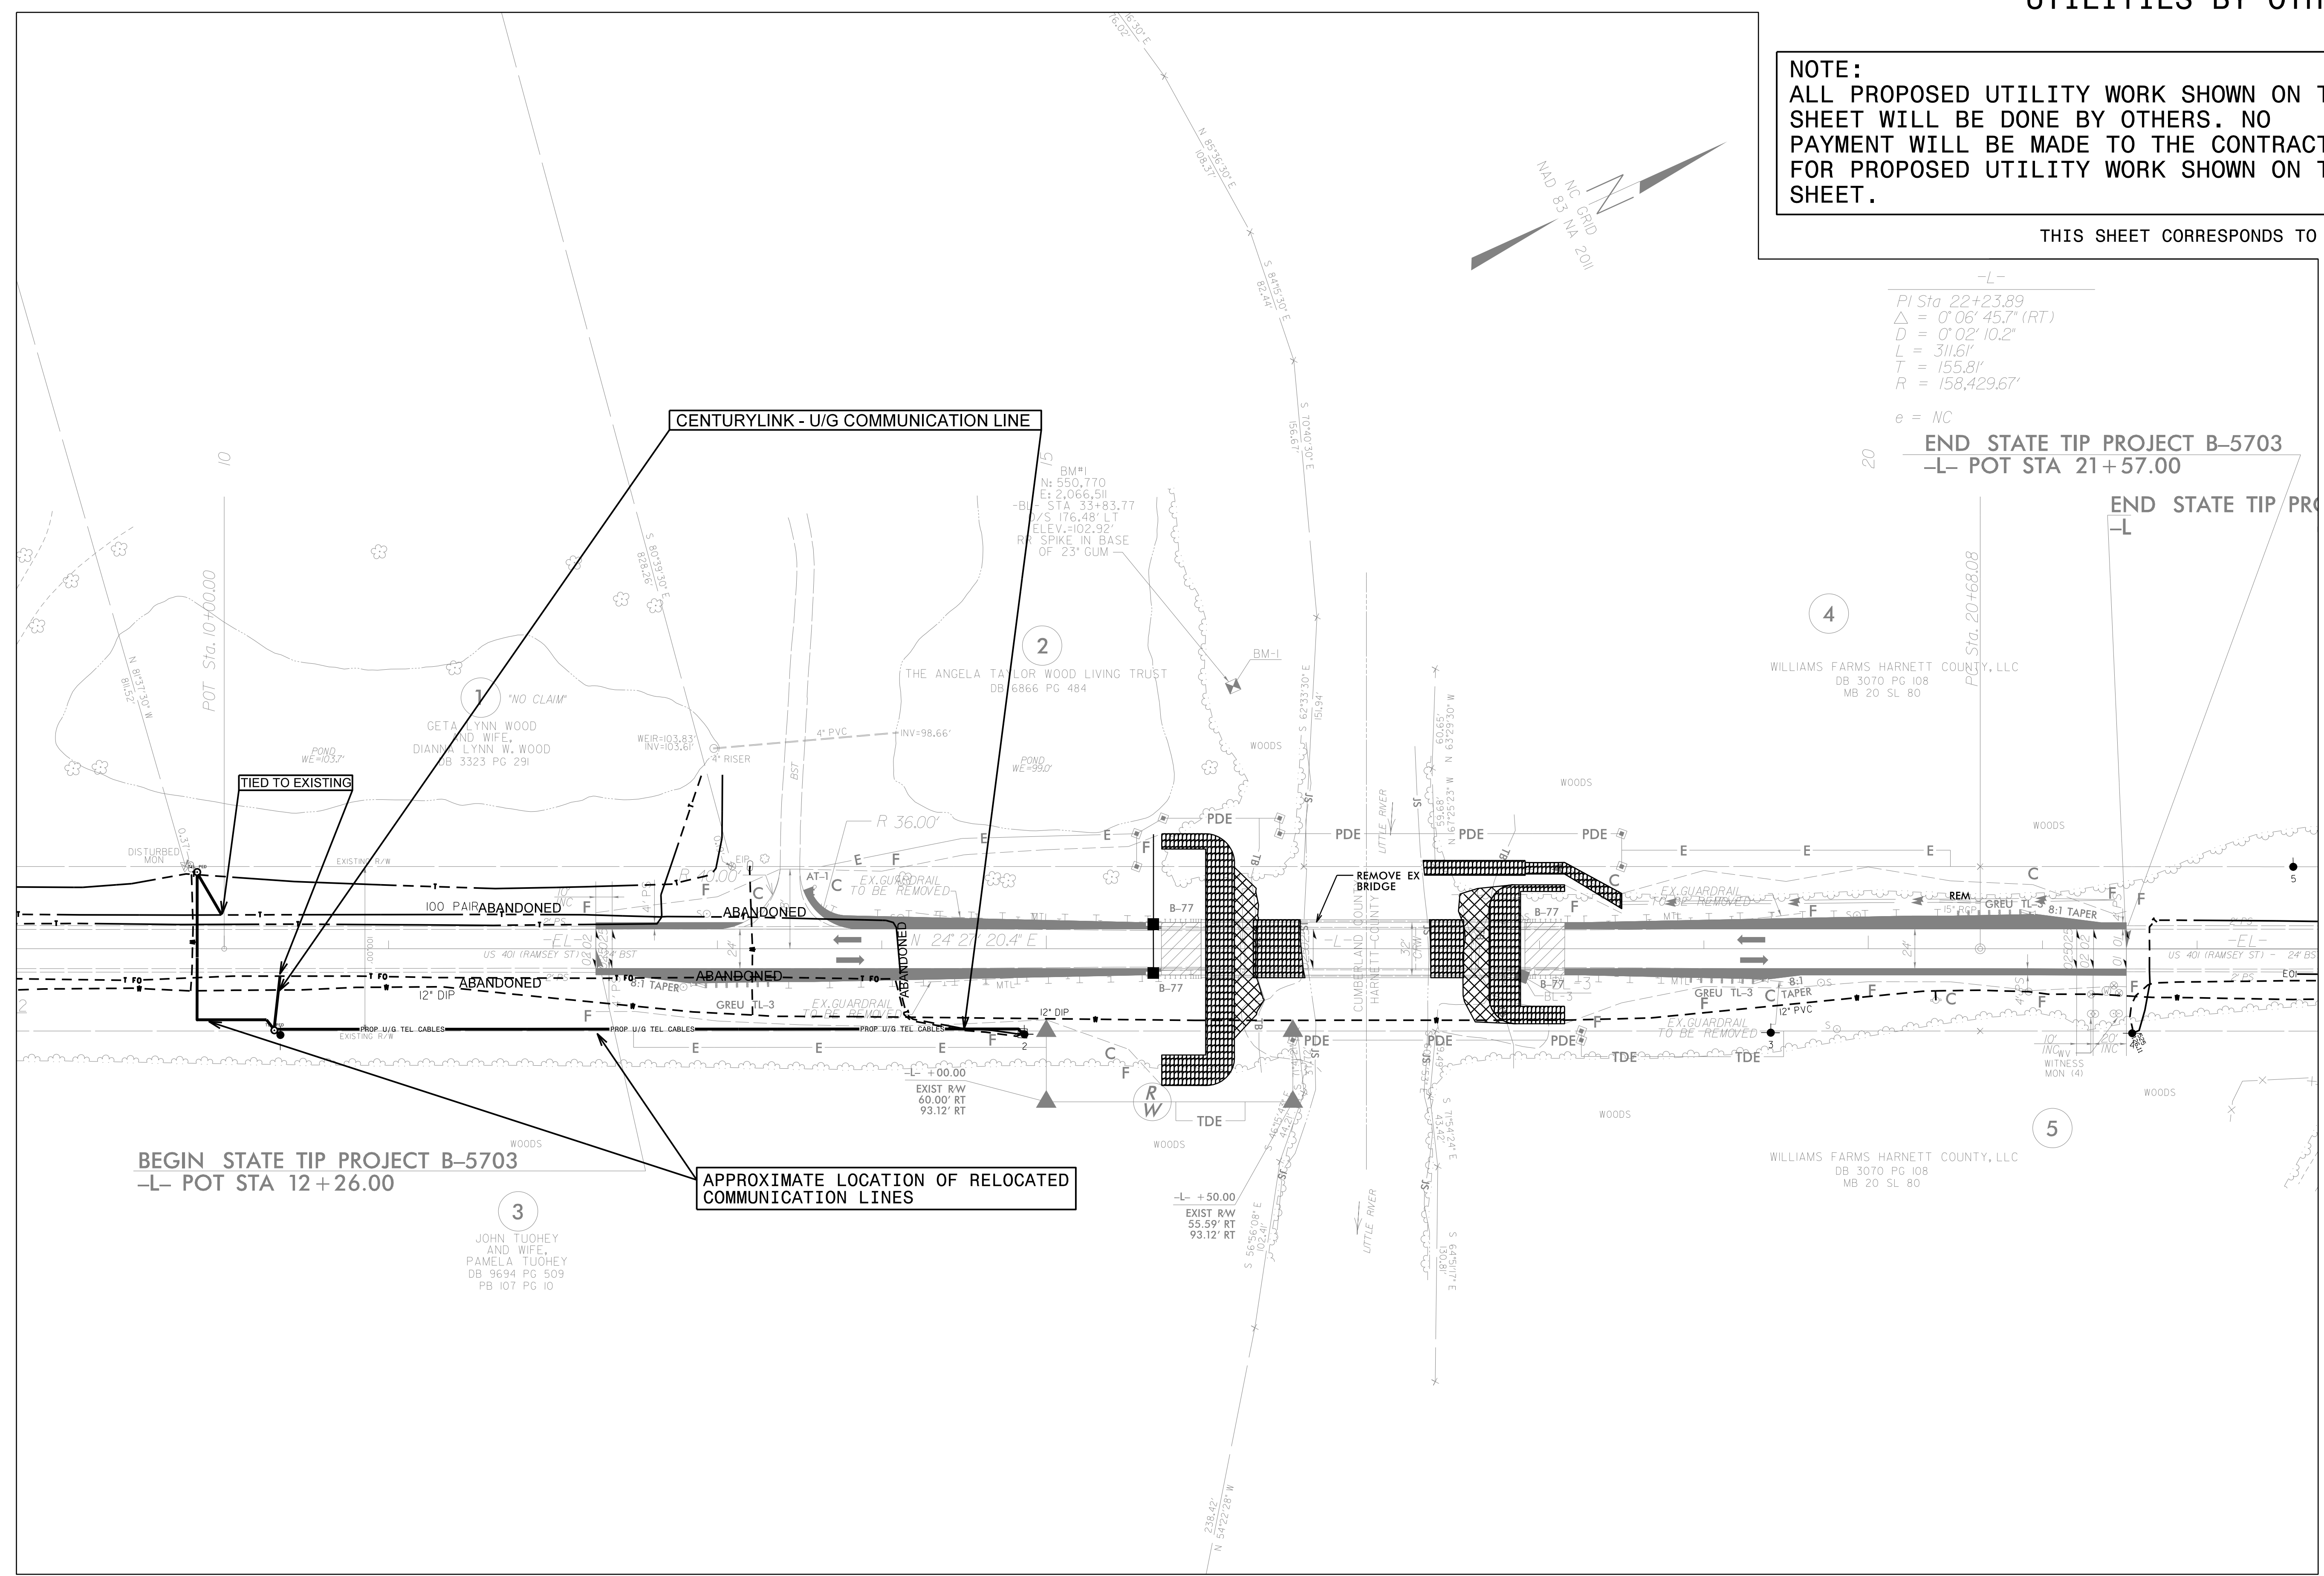

-L-
 PI Sta 22+23.89
 $\Delta = 0^{\circ}06'45.7''$ (RT)
 $D = 0^{\circ}02'10.2''$
 $L = 311.6'$
 $T = 155.8'$
 $R = 158,429.67'$
 e = NC
 END STATE TIP PROJECT B-5703
 -L- POT STA 21+57.00

END STATE TIP PROJECT B-5703
 -L- POT STA 20+68.08


BEGIN STATE TIP PROJECT B-5703
 -L- POT STA 12+26.00

APPROXIMATE LOCATION OF RELOCATED COMMUNICATION LINES

3
 JOHN TUOHEY AND WIFE,
 PAMELA TUOHEY
 DB 9694 PG 509
 PB 107 PG 10

4
 WILLIAMS FARMS HARNETT COUNTY, LLC
 DB 3070 PG 108
 MB 20 SL 80

5
 WILLIAMS FARMS HARNETT COUNTY, LLC
 DB 3070 PG 108
 MB 20 SL 80

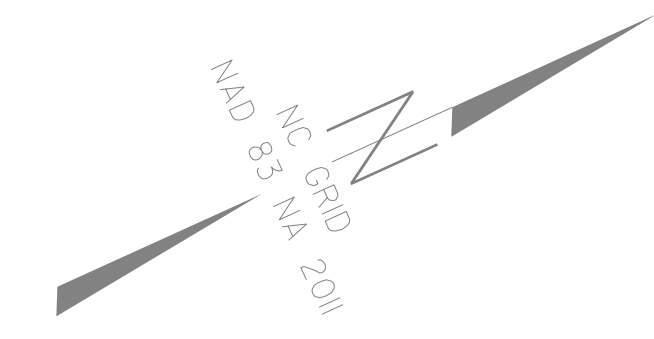

8/17/99
 28-JUN-2021 10:55
 N:\2018\21001545\13 B-5703\Utilities\290_002_B-5703_ut_rdy04_u002.psh.dgn
 USER:SERNAME