





6/23/16

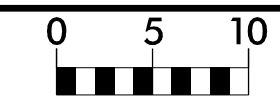


PROJ. REFERENCE NO.
B-5703

SHEET NO.
X-1

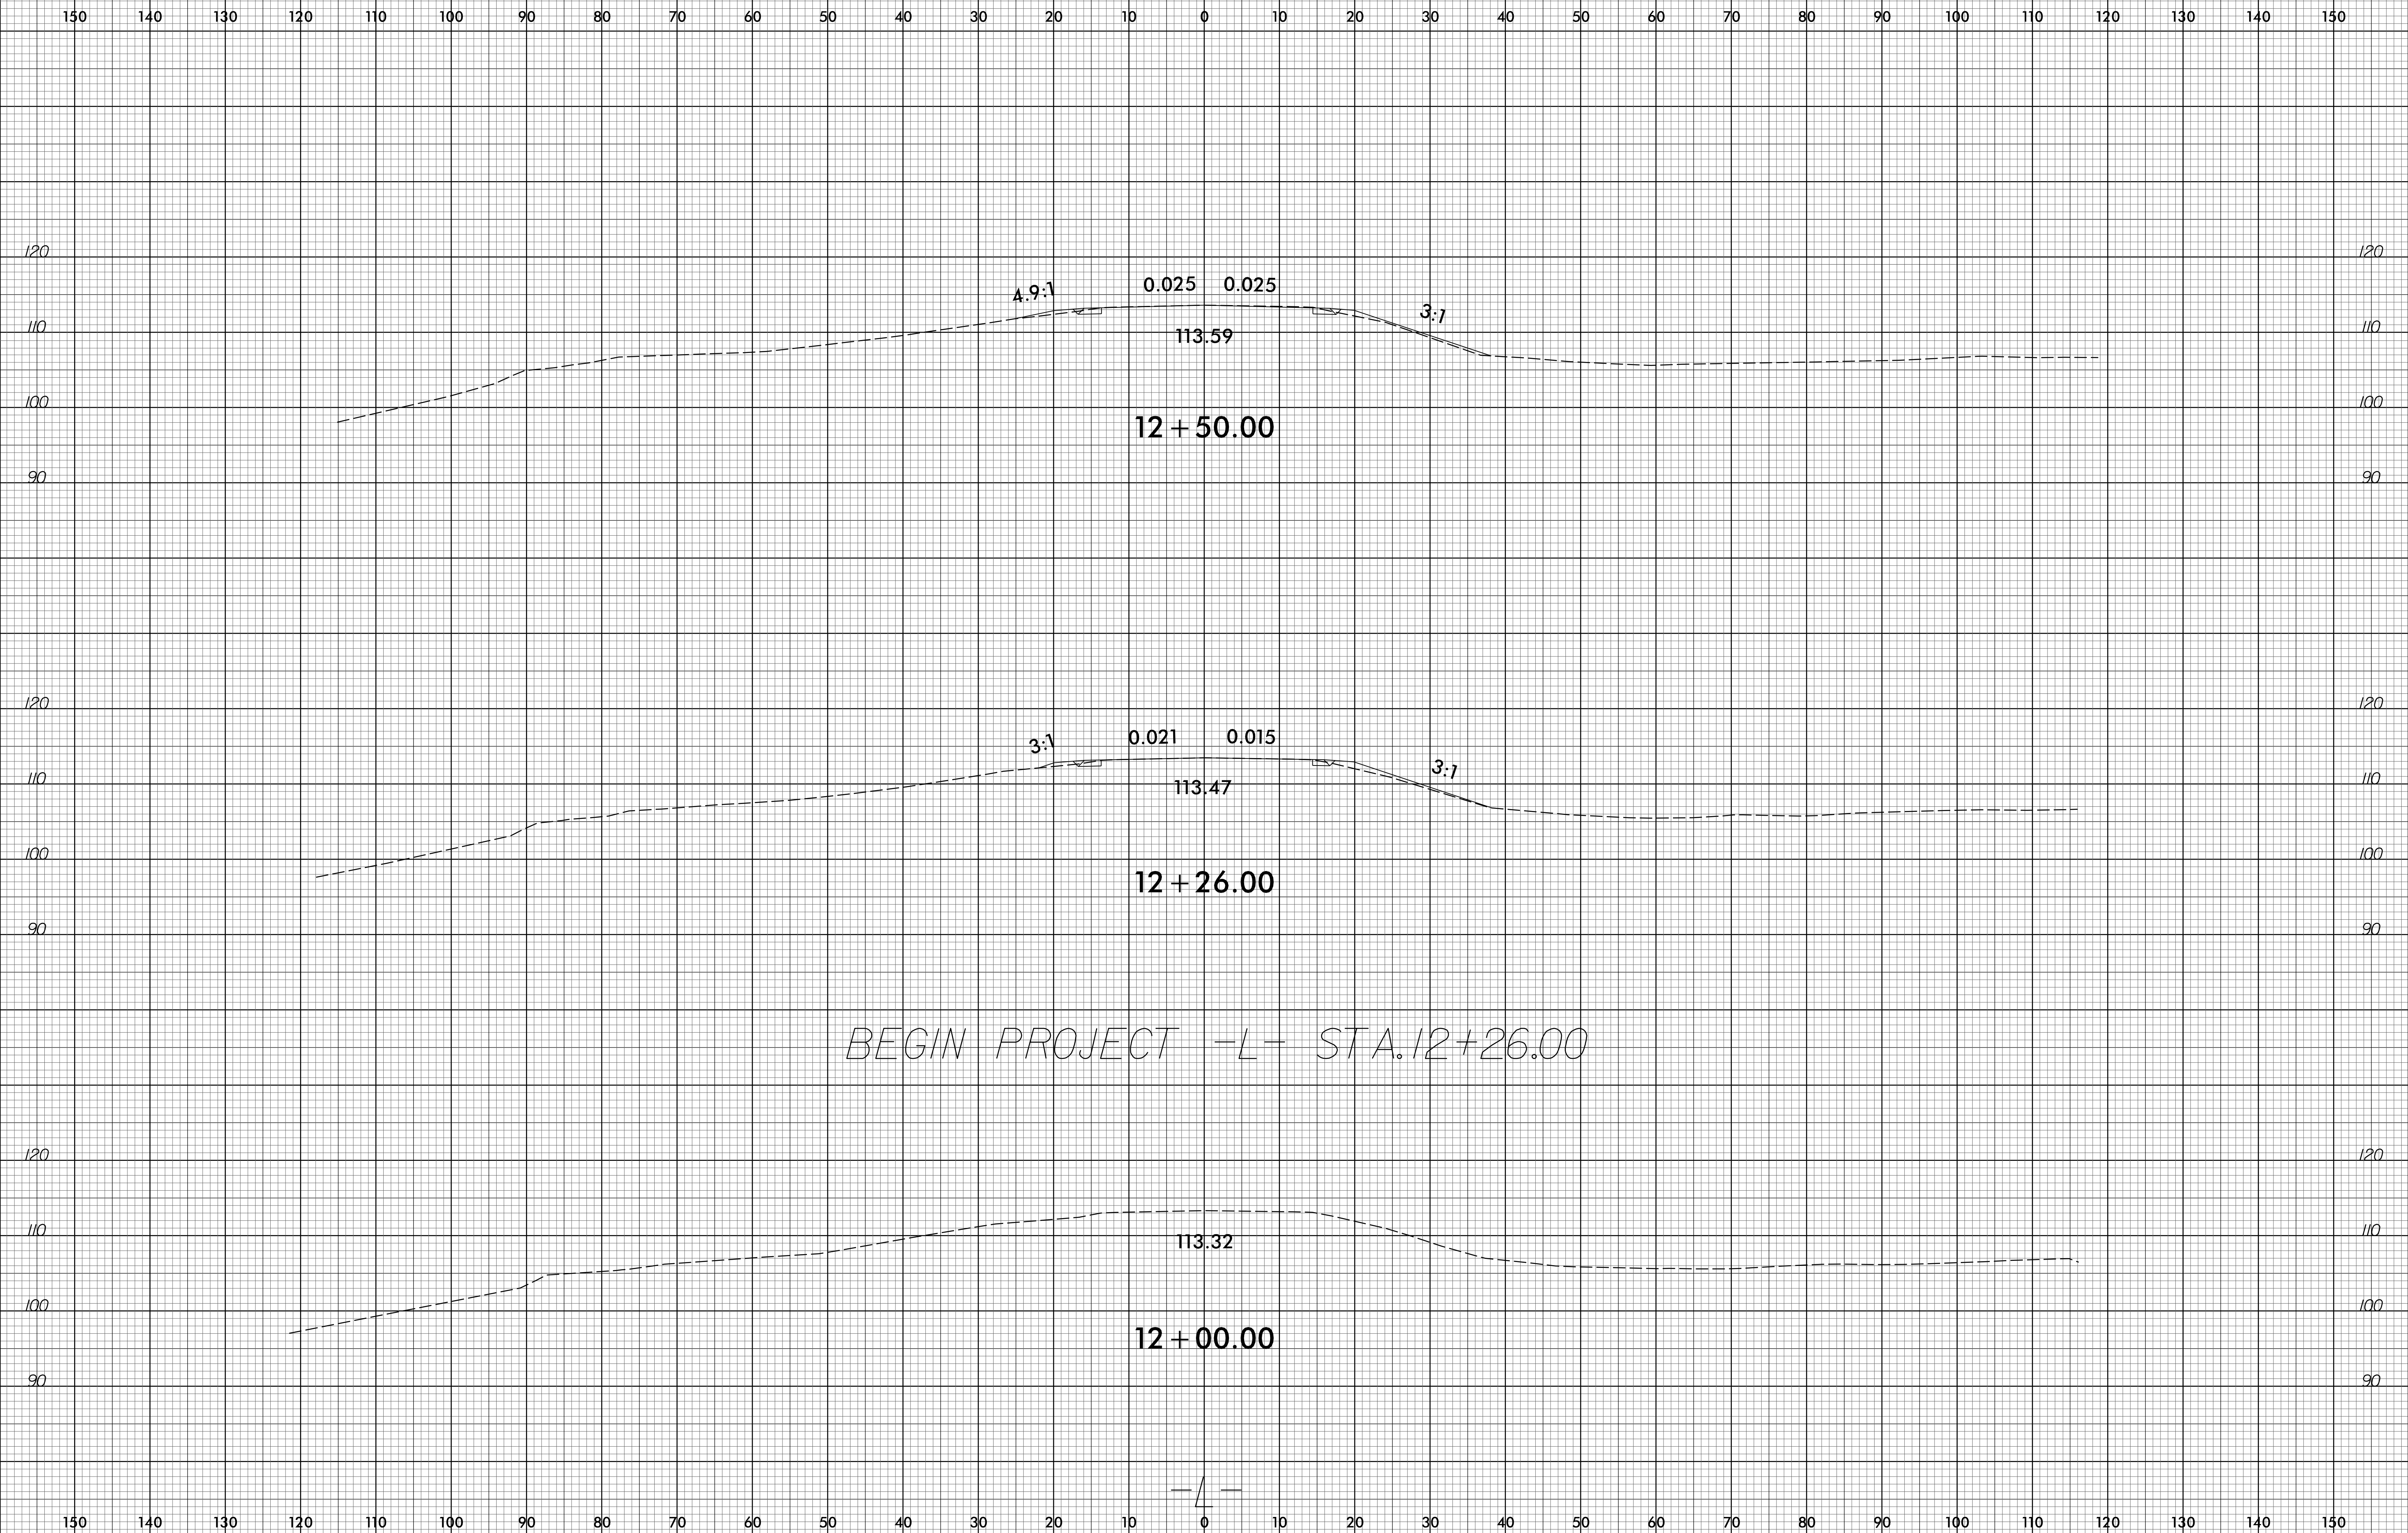

I:\4-APR-2020\_1054  
 \120181\120181\120181\13 B-5703\Roadway\CorridorModeling\B-5703\_Rdy\_xpl.dgn  
 3:30:58 PM 6/23/16




6/23/16

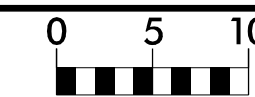

PROJ. REFERENCE NO.  
B-5703

SHEET NO.  
X-2


150 140 130 120 110 100 90 80 70 60 50 40 30 20 10 0 10 20 30 40 50 60 70 80 90 100 110 120 130 140 150

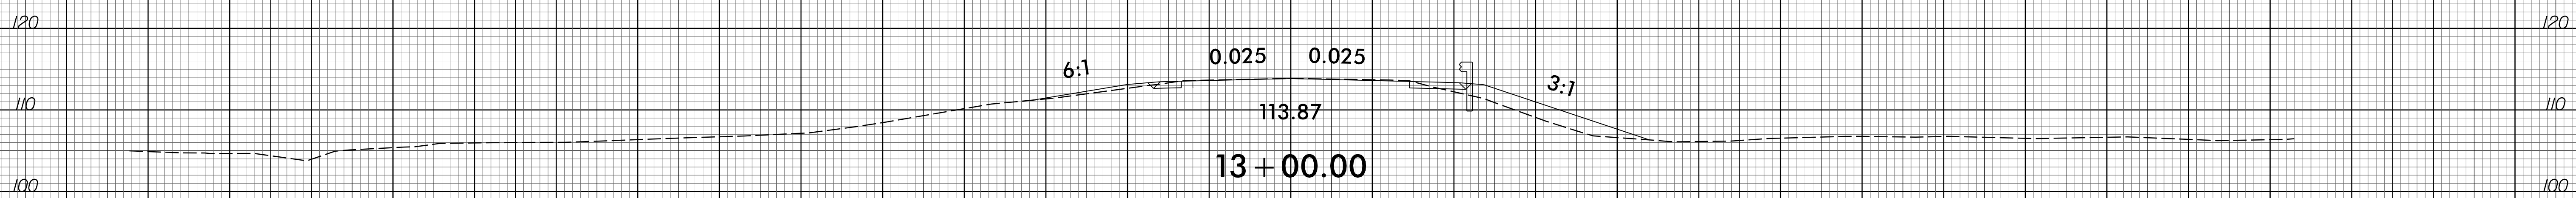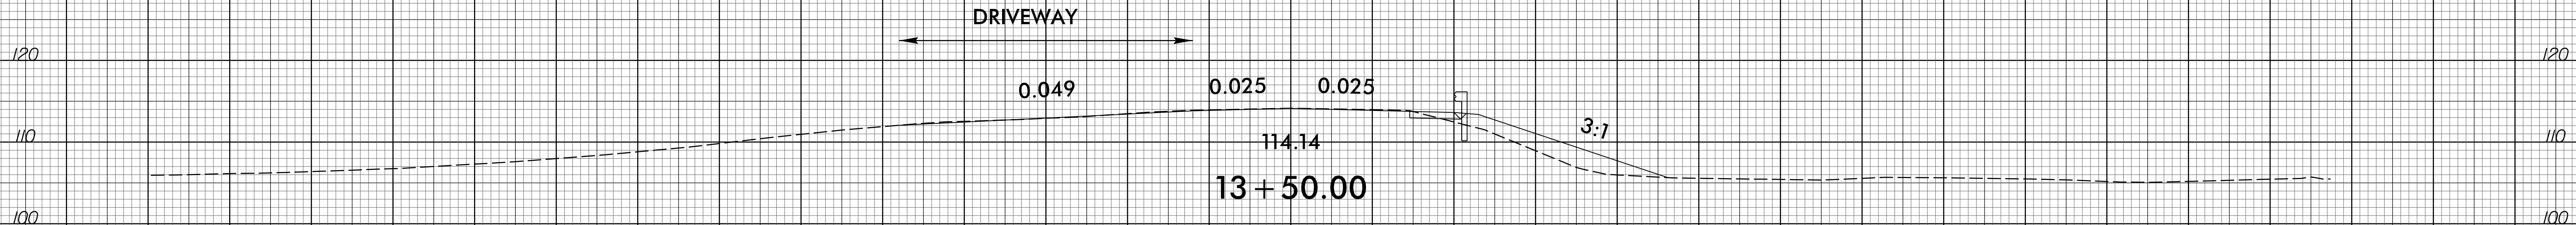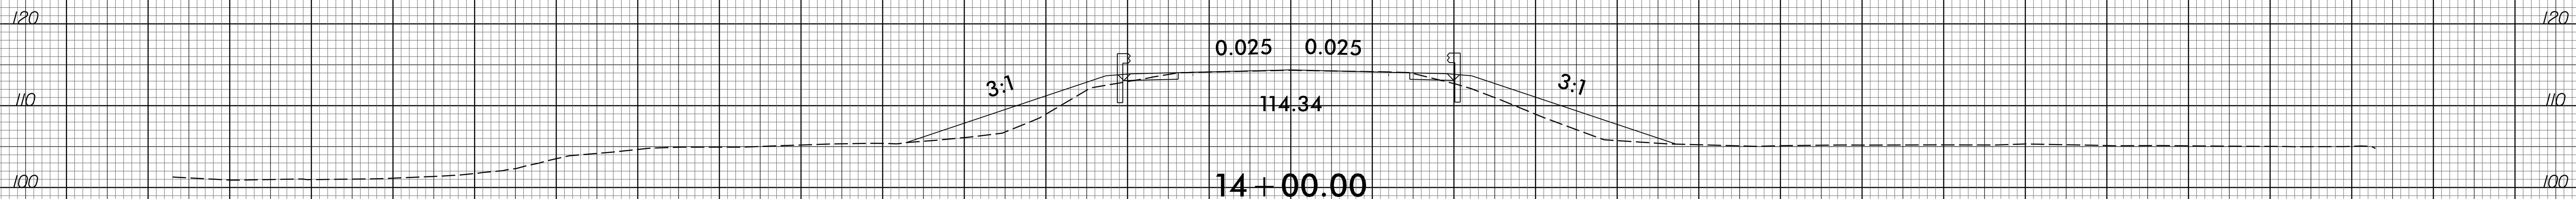

150 140 130 120 110 100 90 80 70 60 50 40 30 20 10 0 10 20 30 40 50 60 70 80 90 100 110 120 130 140 150


I:\4-APR-2020\_10:54  
X:\2015\180145\13 B-5703\Roadway\CorridorModeling\B-5703\_Rdy\_xpl.dgn

6/23/16

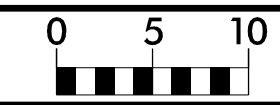



PROJ. REFERENCE NO.  
B-5703

SHEET NO.  
X-3

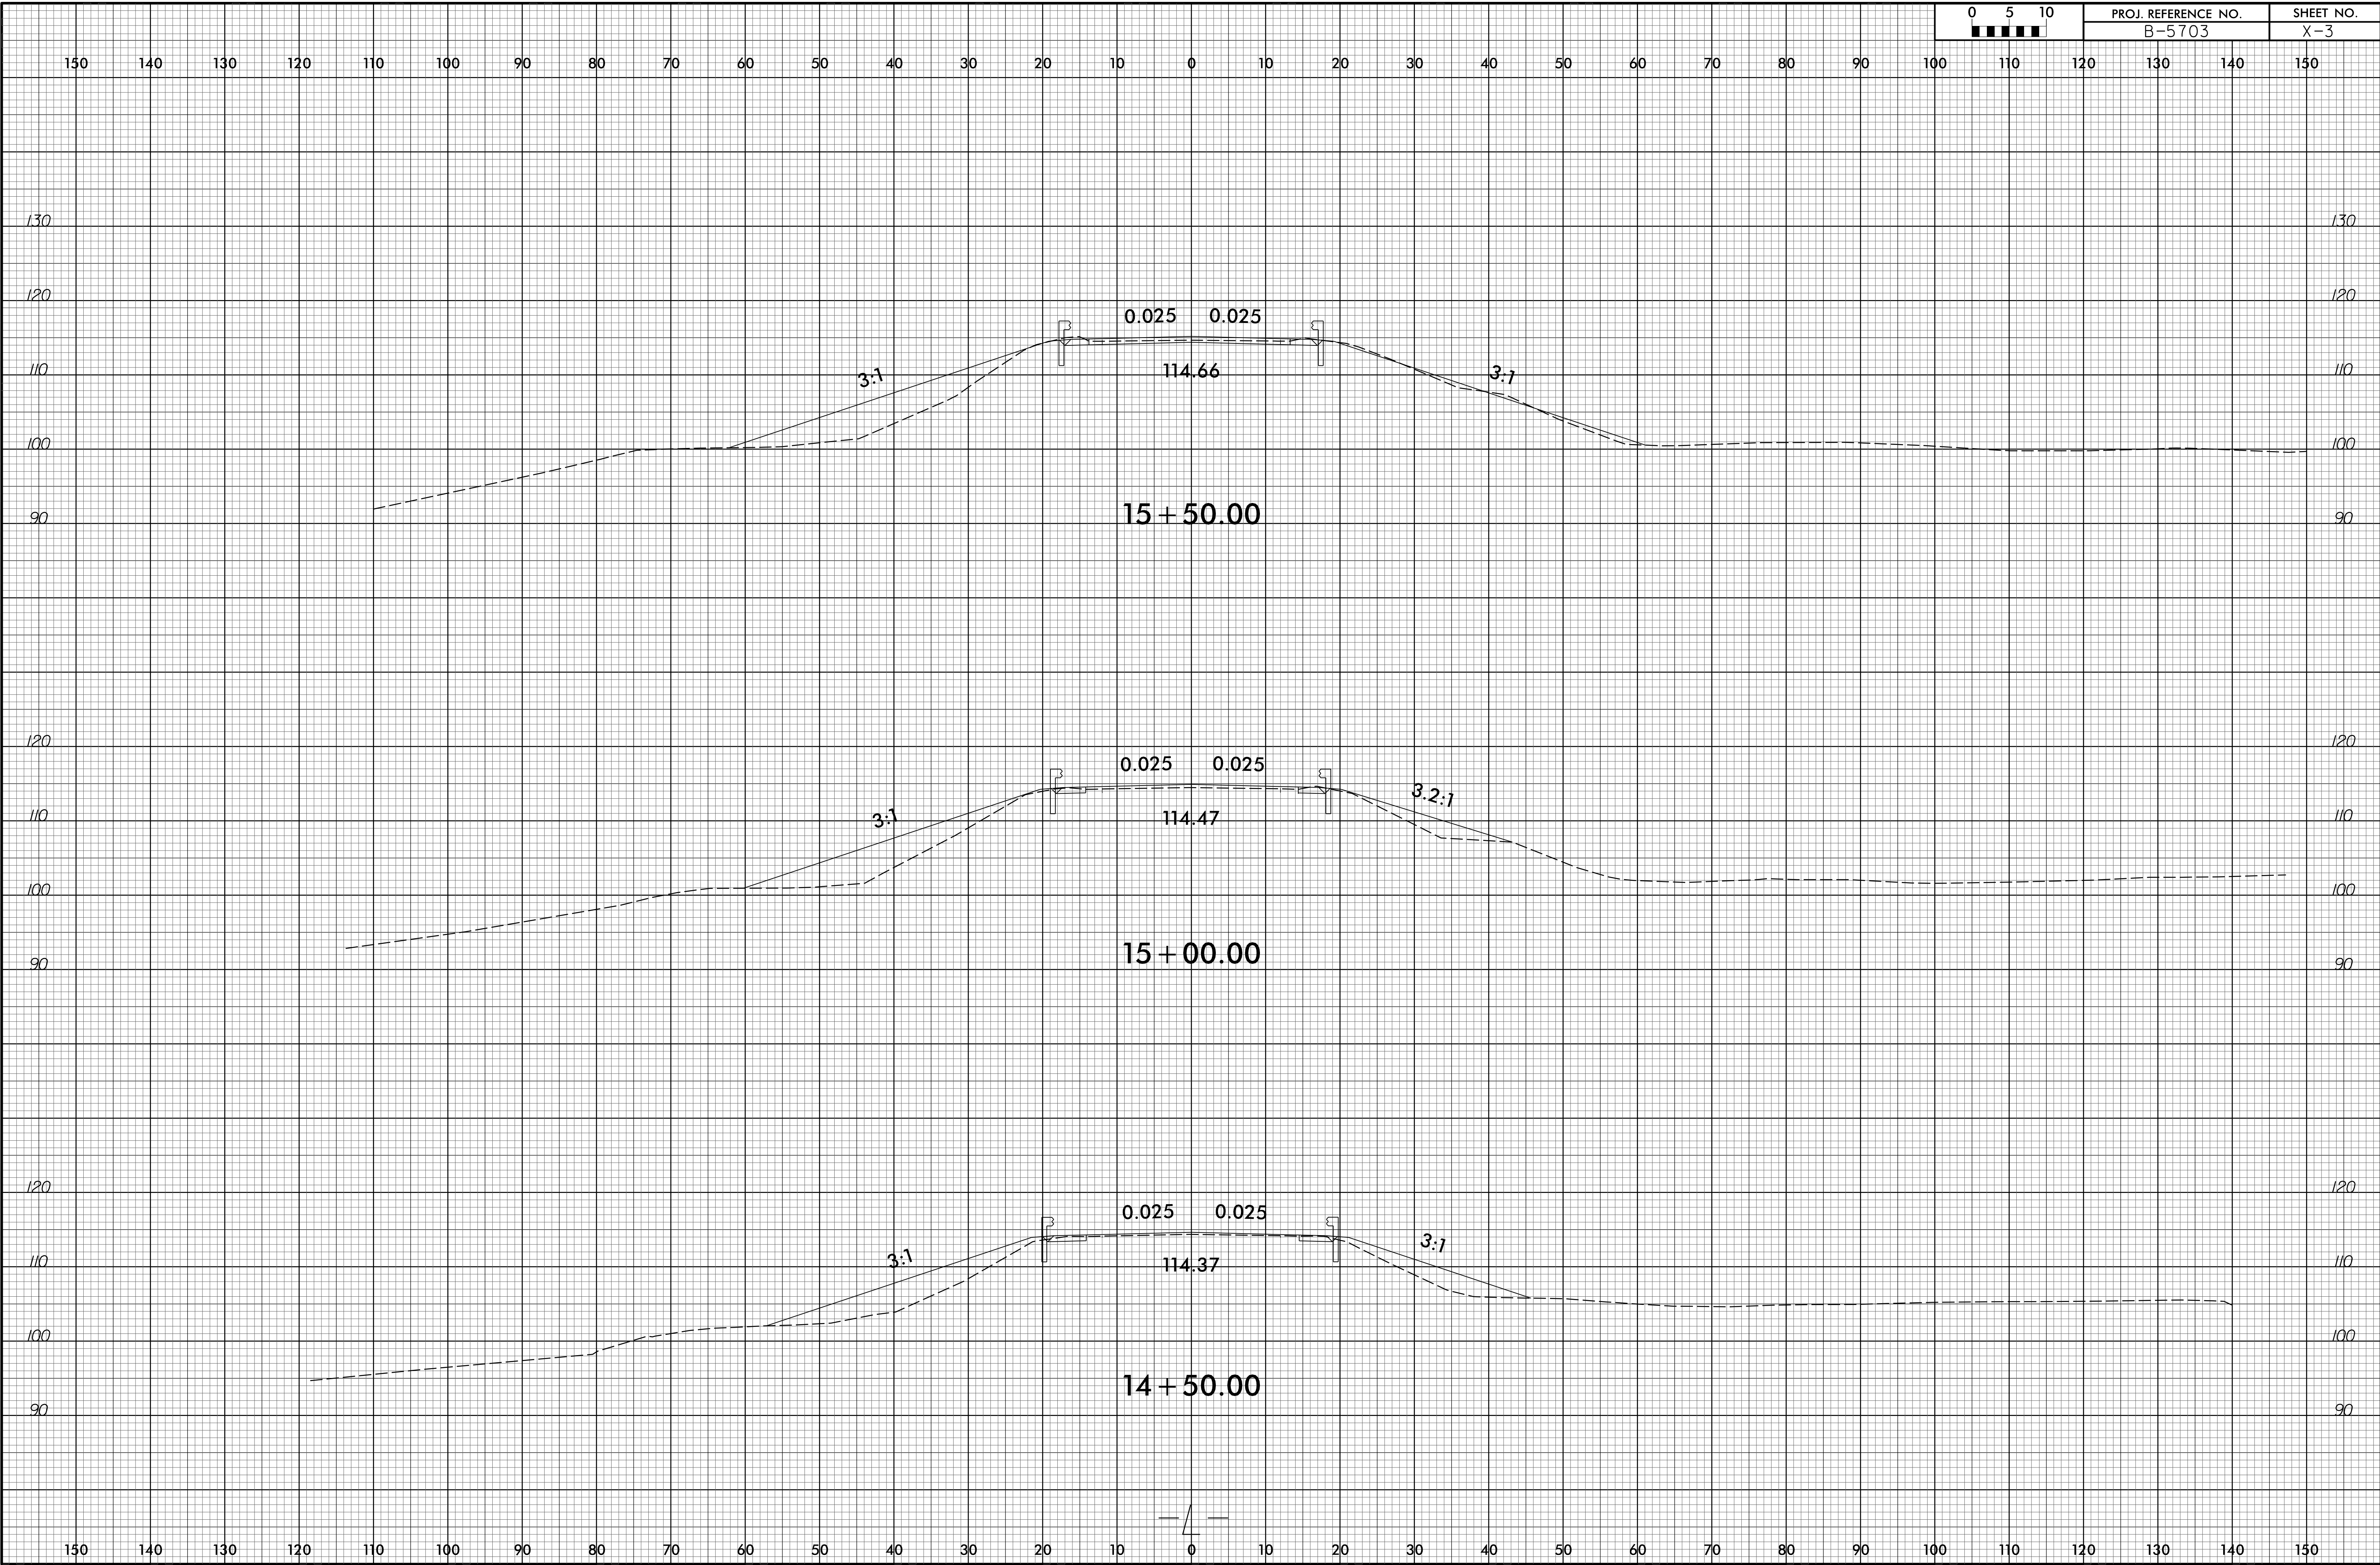


I:\4-APR-2020\_10:54  
 \2018\180145\13 B-5703\Roadway\CorridorModeling\B-5703\_Rdy\_xpl.dgn  
 3:30:58



150 140 130 120 110 100 90 80 70 60 50 40 30 20 10 0 10 20 30 40 50 60 70 80 90 100 110 120 130 140 150

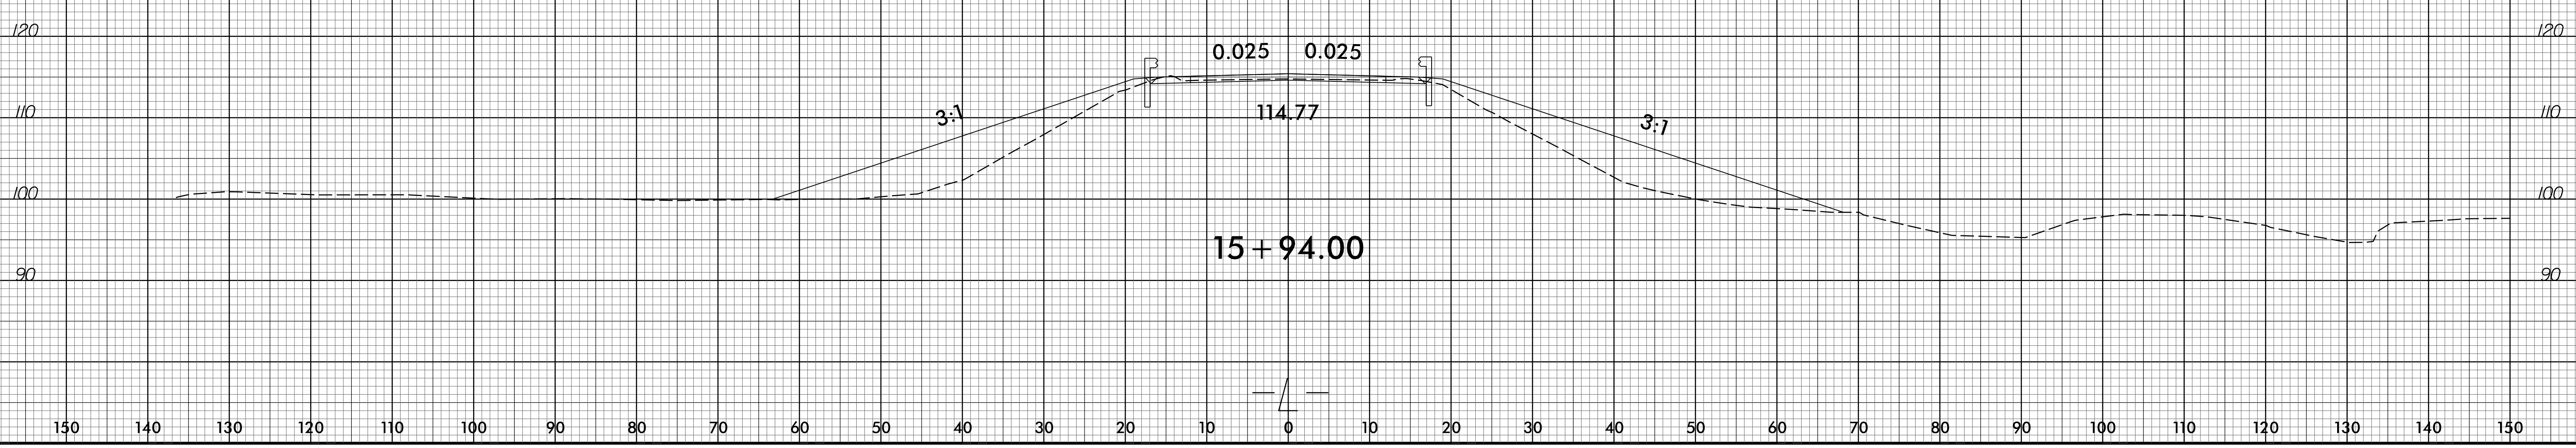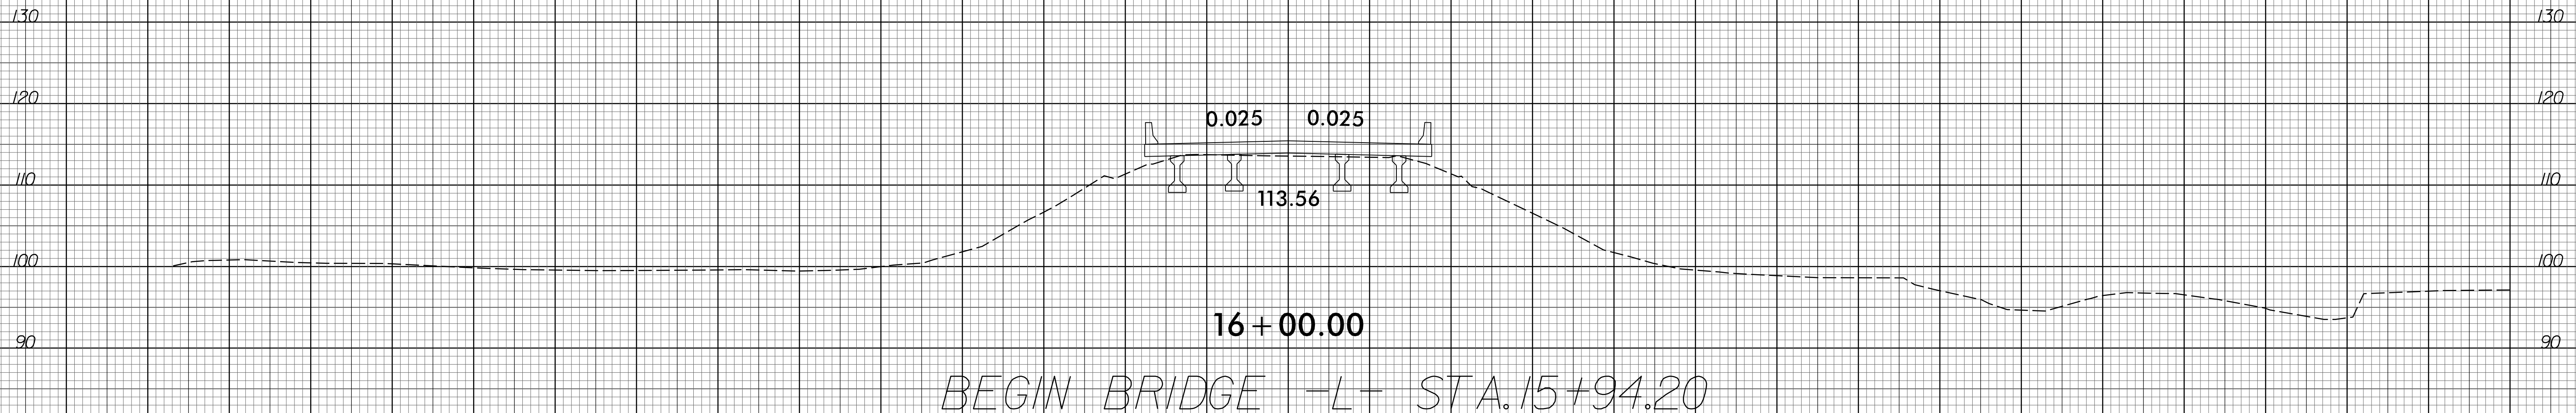

150 140 130 120 110 100 90 80 70 60 50 40 30 20 10 0 10 20 30 40 50 60 70 80 90 100 110 120 130 140 150

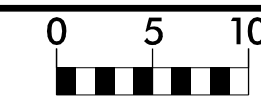


150 140 130 120 110 100 90 80 70 60 50 40 30 20 10 0 10 20 30 40 50 60 70 80 90 100 110 120 130 140 150

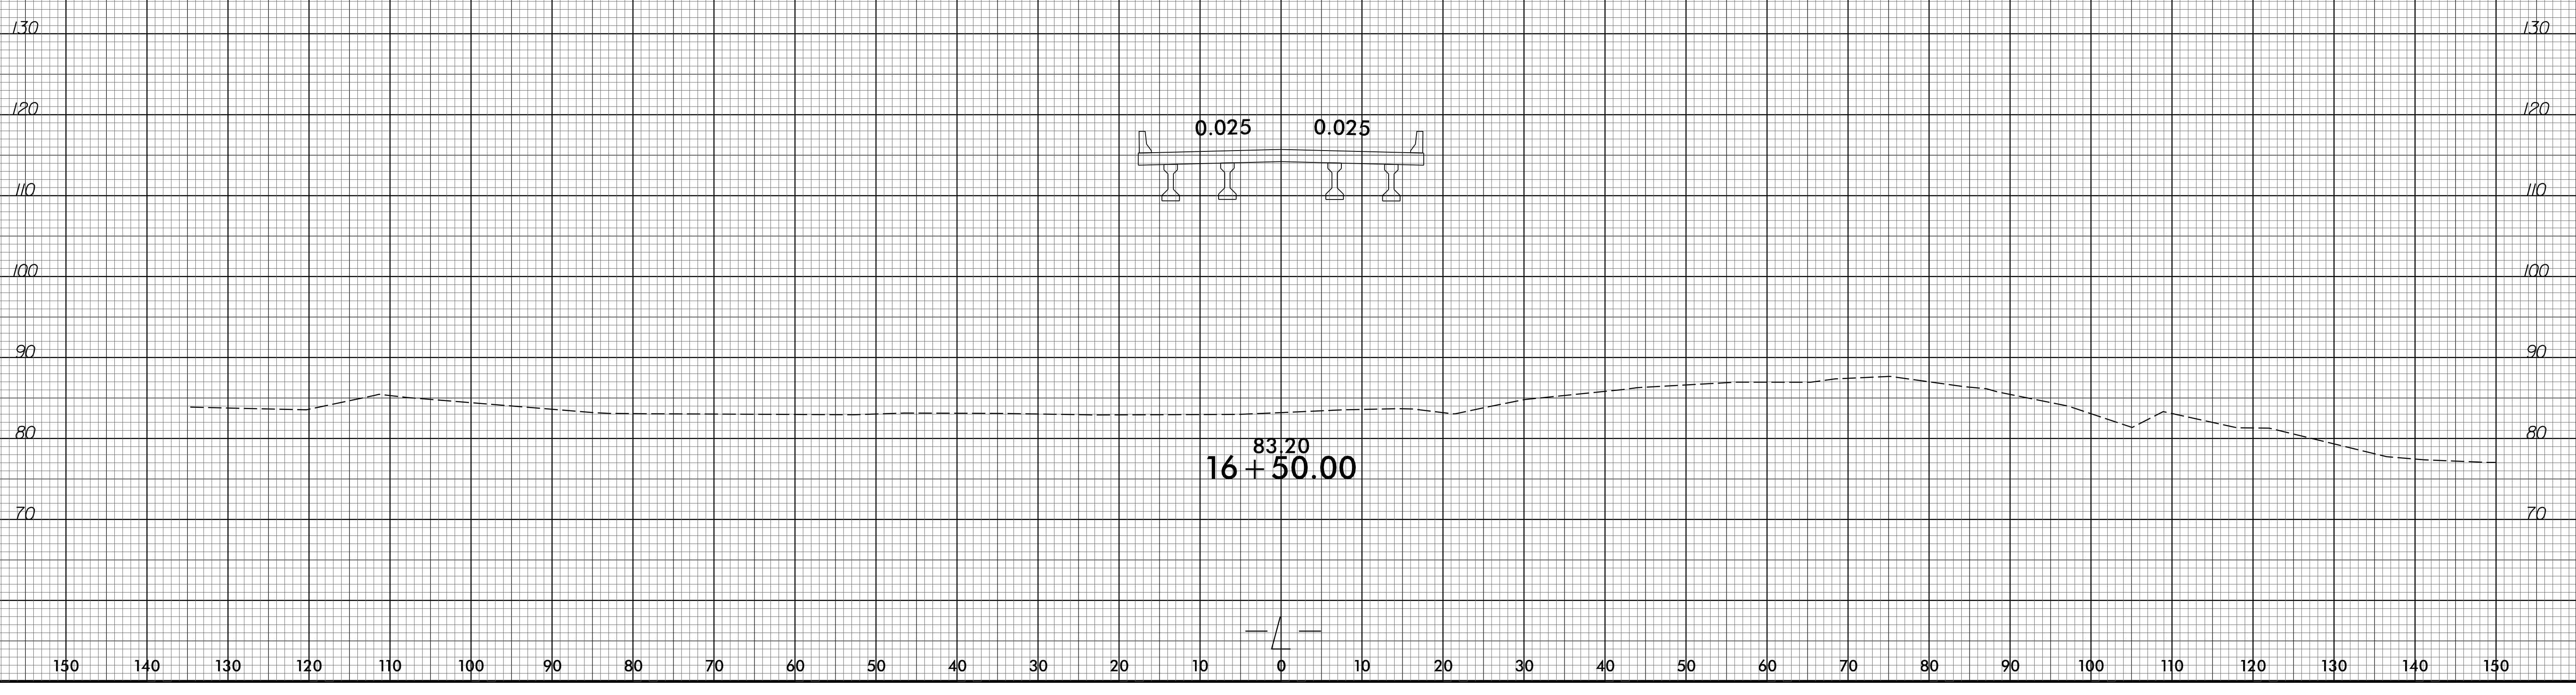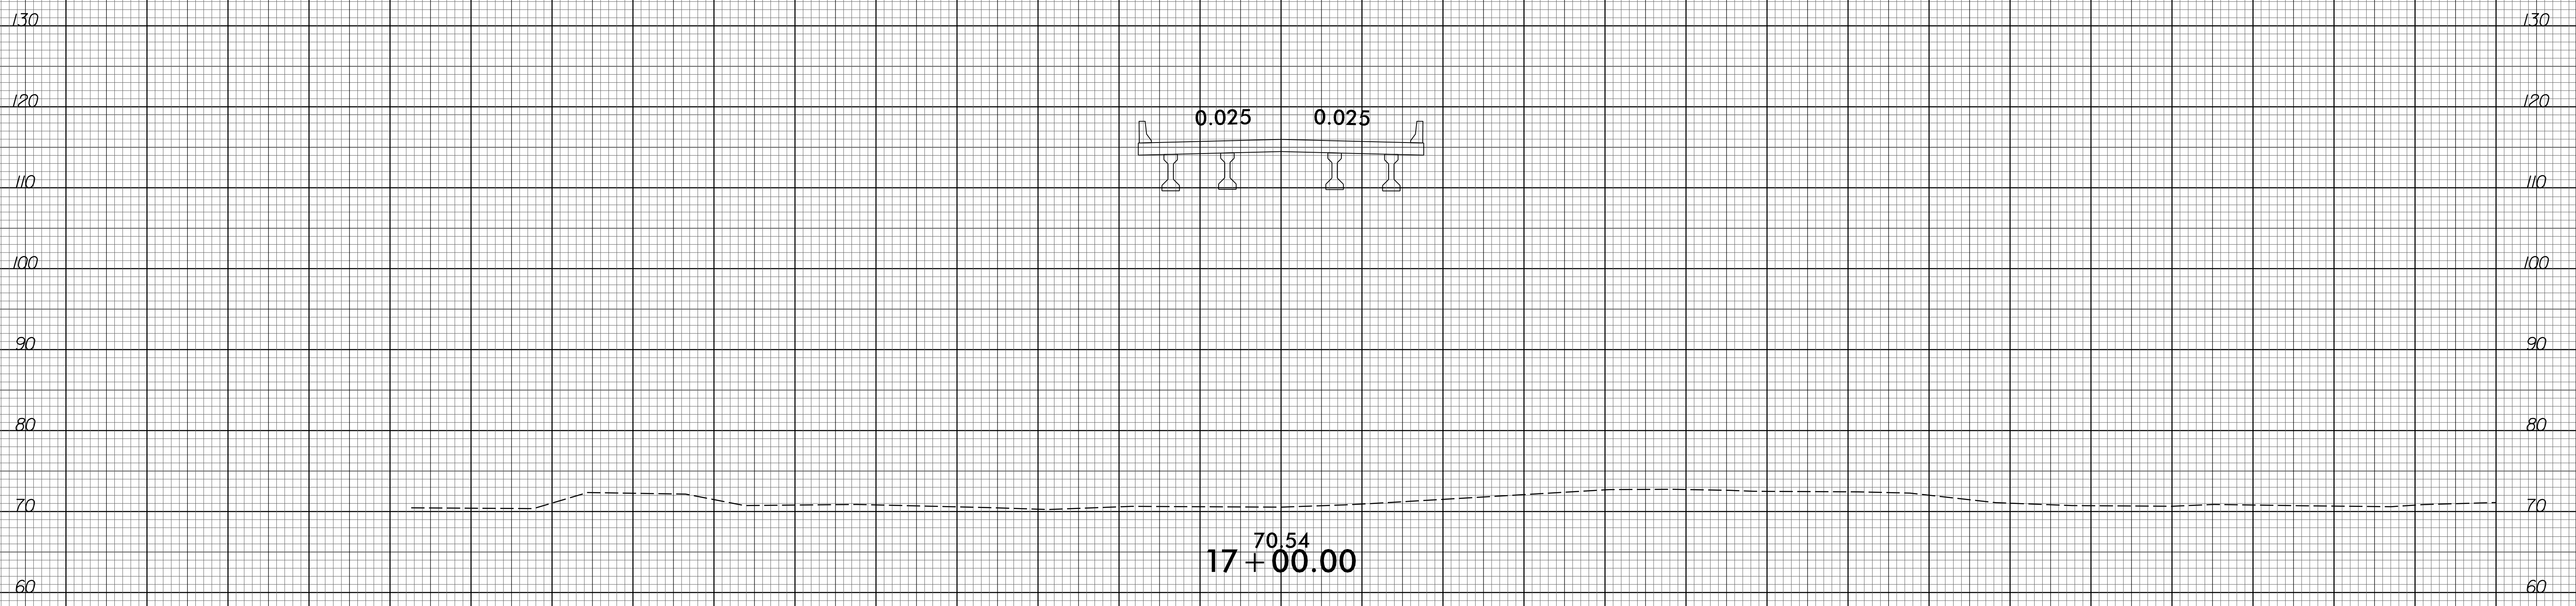

150 140 130 120 110 100 90 80 70 60 50 40 30 20 10 0 10 20 30 40 50 60 70 80 90 100 110 120 130 140 150


6/23/16

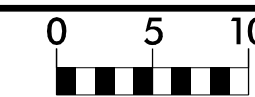

PROJ. REFERENCE NO.  
B-5703

SHEET NO.  
X-6

150 140 130 120 110 100 90 80 70 60 50 40 30 20 10 0 10 20 30 40 50 60 70 80 90 100 110 120 130 140 150

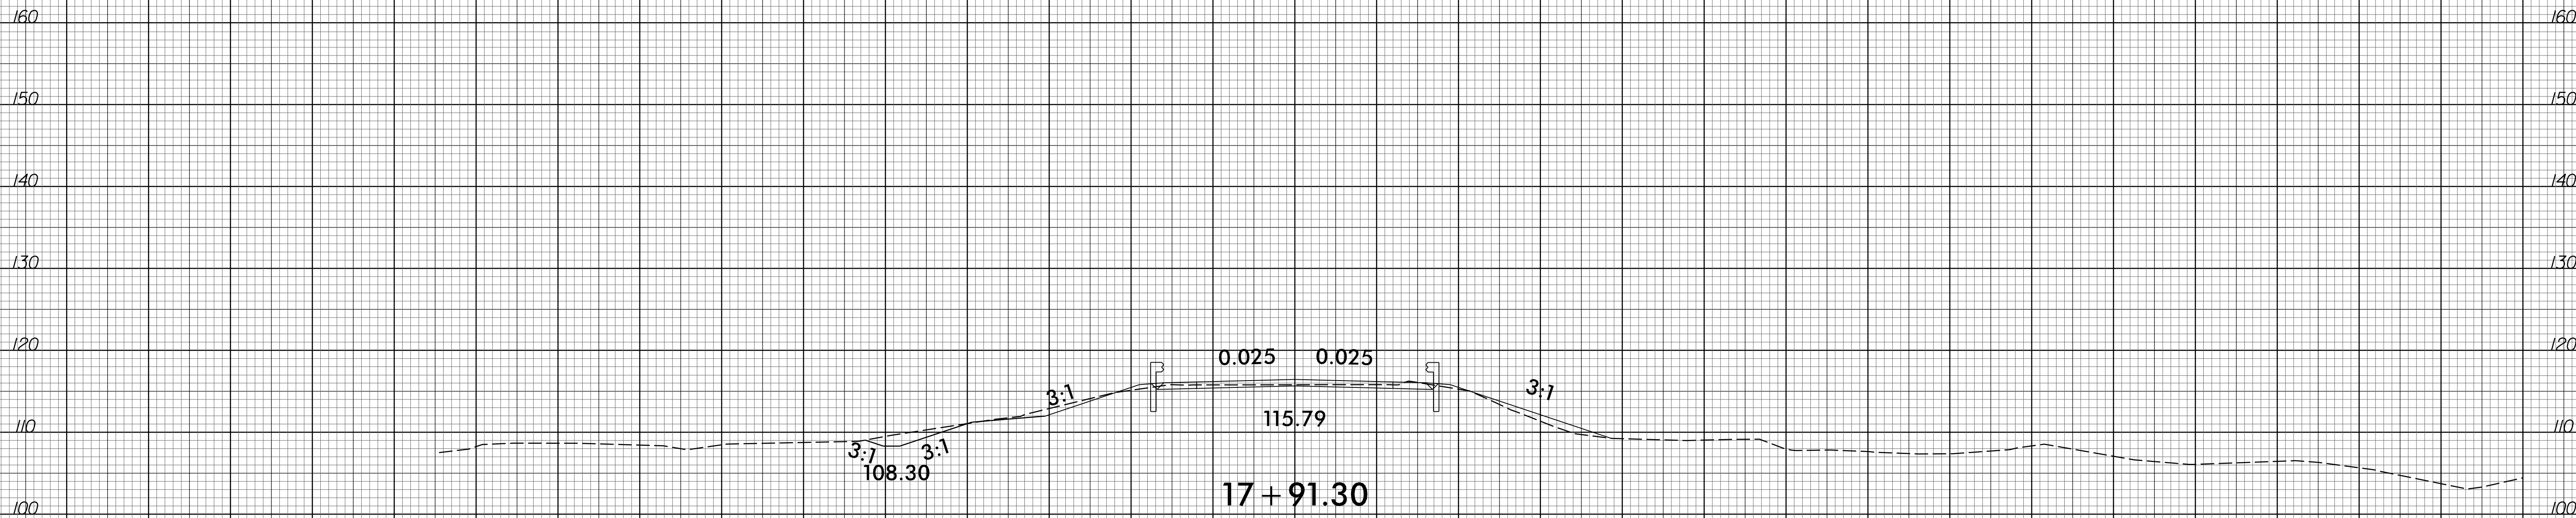


END BRIDGE -L- STA. 17+91.20



14-APR-2020 10:54  
 \\s:\2018\180145\13 B-5703\Roadway\CorridorModeling\B-5703\_Rdy\_xpl.dgn  
 33032141414338


150 140 130 120 110 100 90 80 70 60 50 40 30 20 10 0 10 20 30 40 50 60 70 80 90 100 110 120 130 140 150

6/23/16

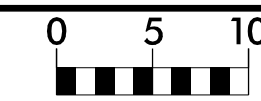

PROJ. REFERENCE NO.  
B-5703


SHEET NO.  
X-7

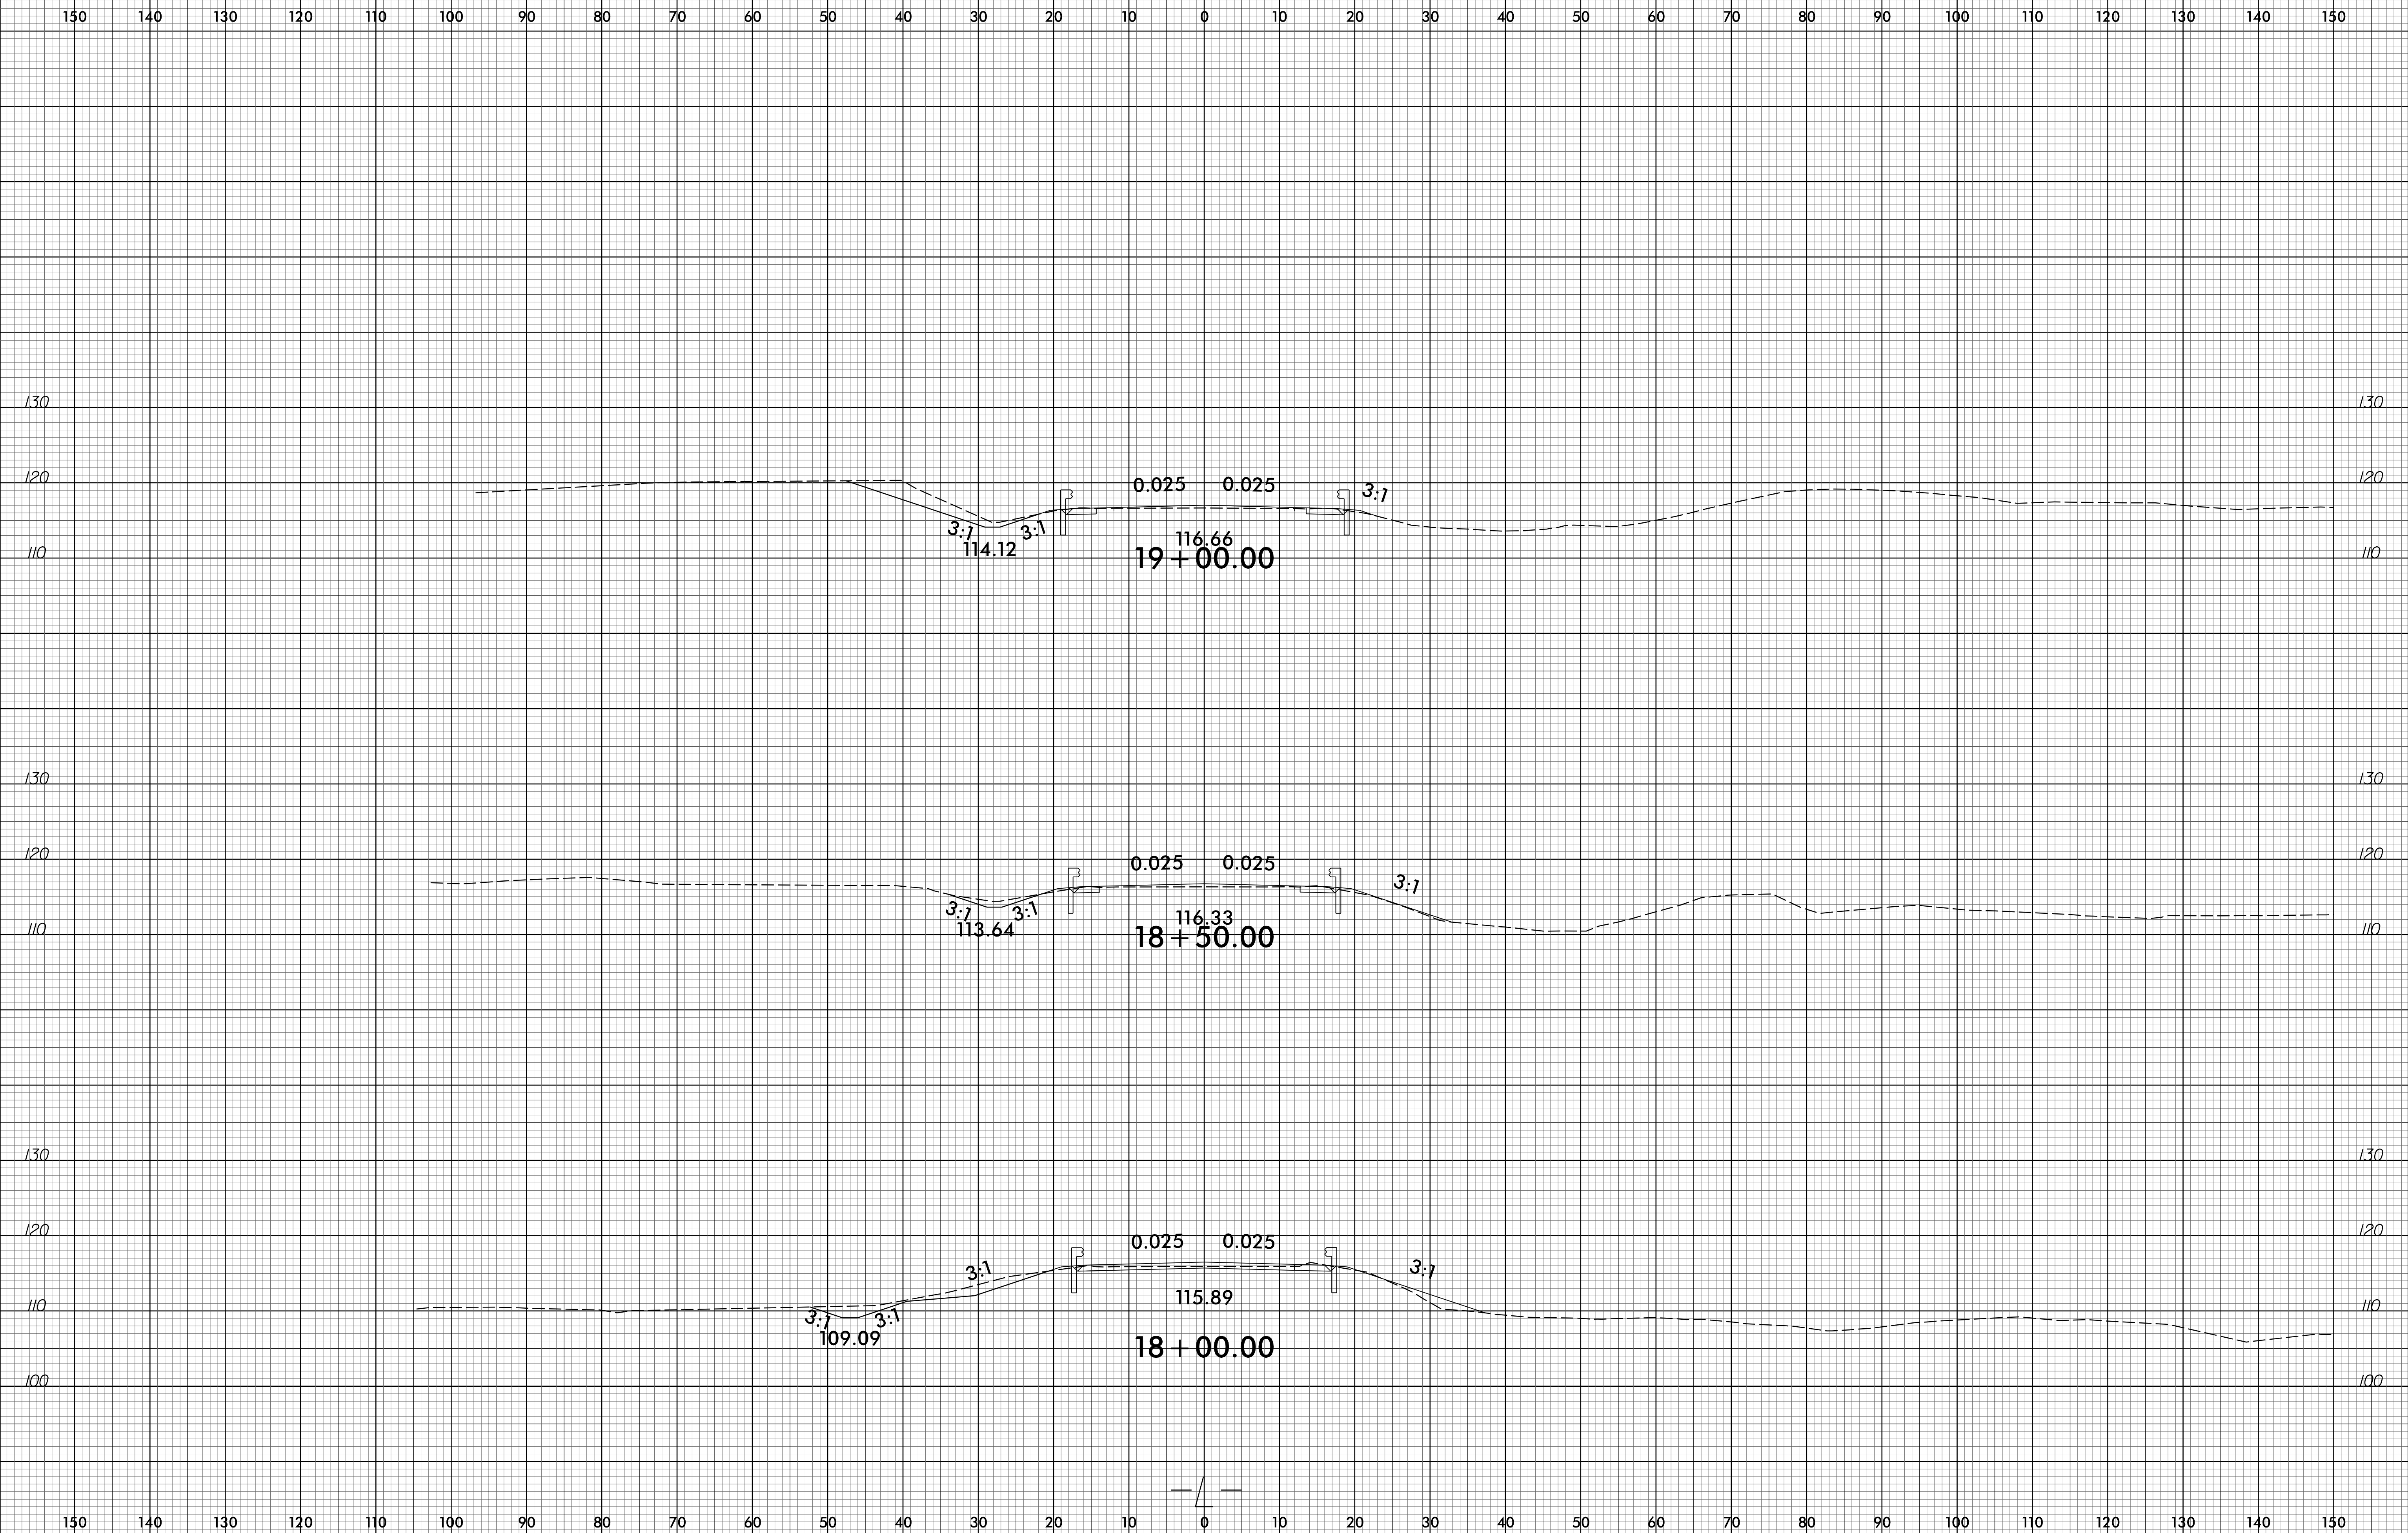

14-APR-2020 10:54  
 X:\2018\180145\13 B-5703\Roadway\CorridorModeling\B-5703\_Rdy\_xpl.dgn  
 3:30:58




6/23/16

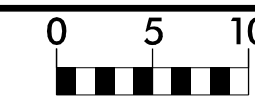


PROJ. REFERENCE NO.  
B-5703

SHEET NO.  
X-8

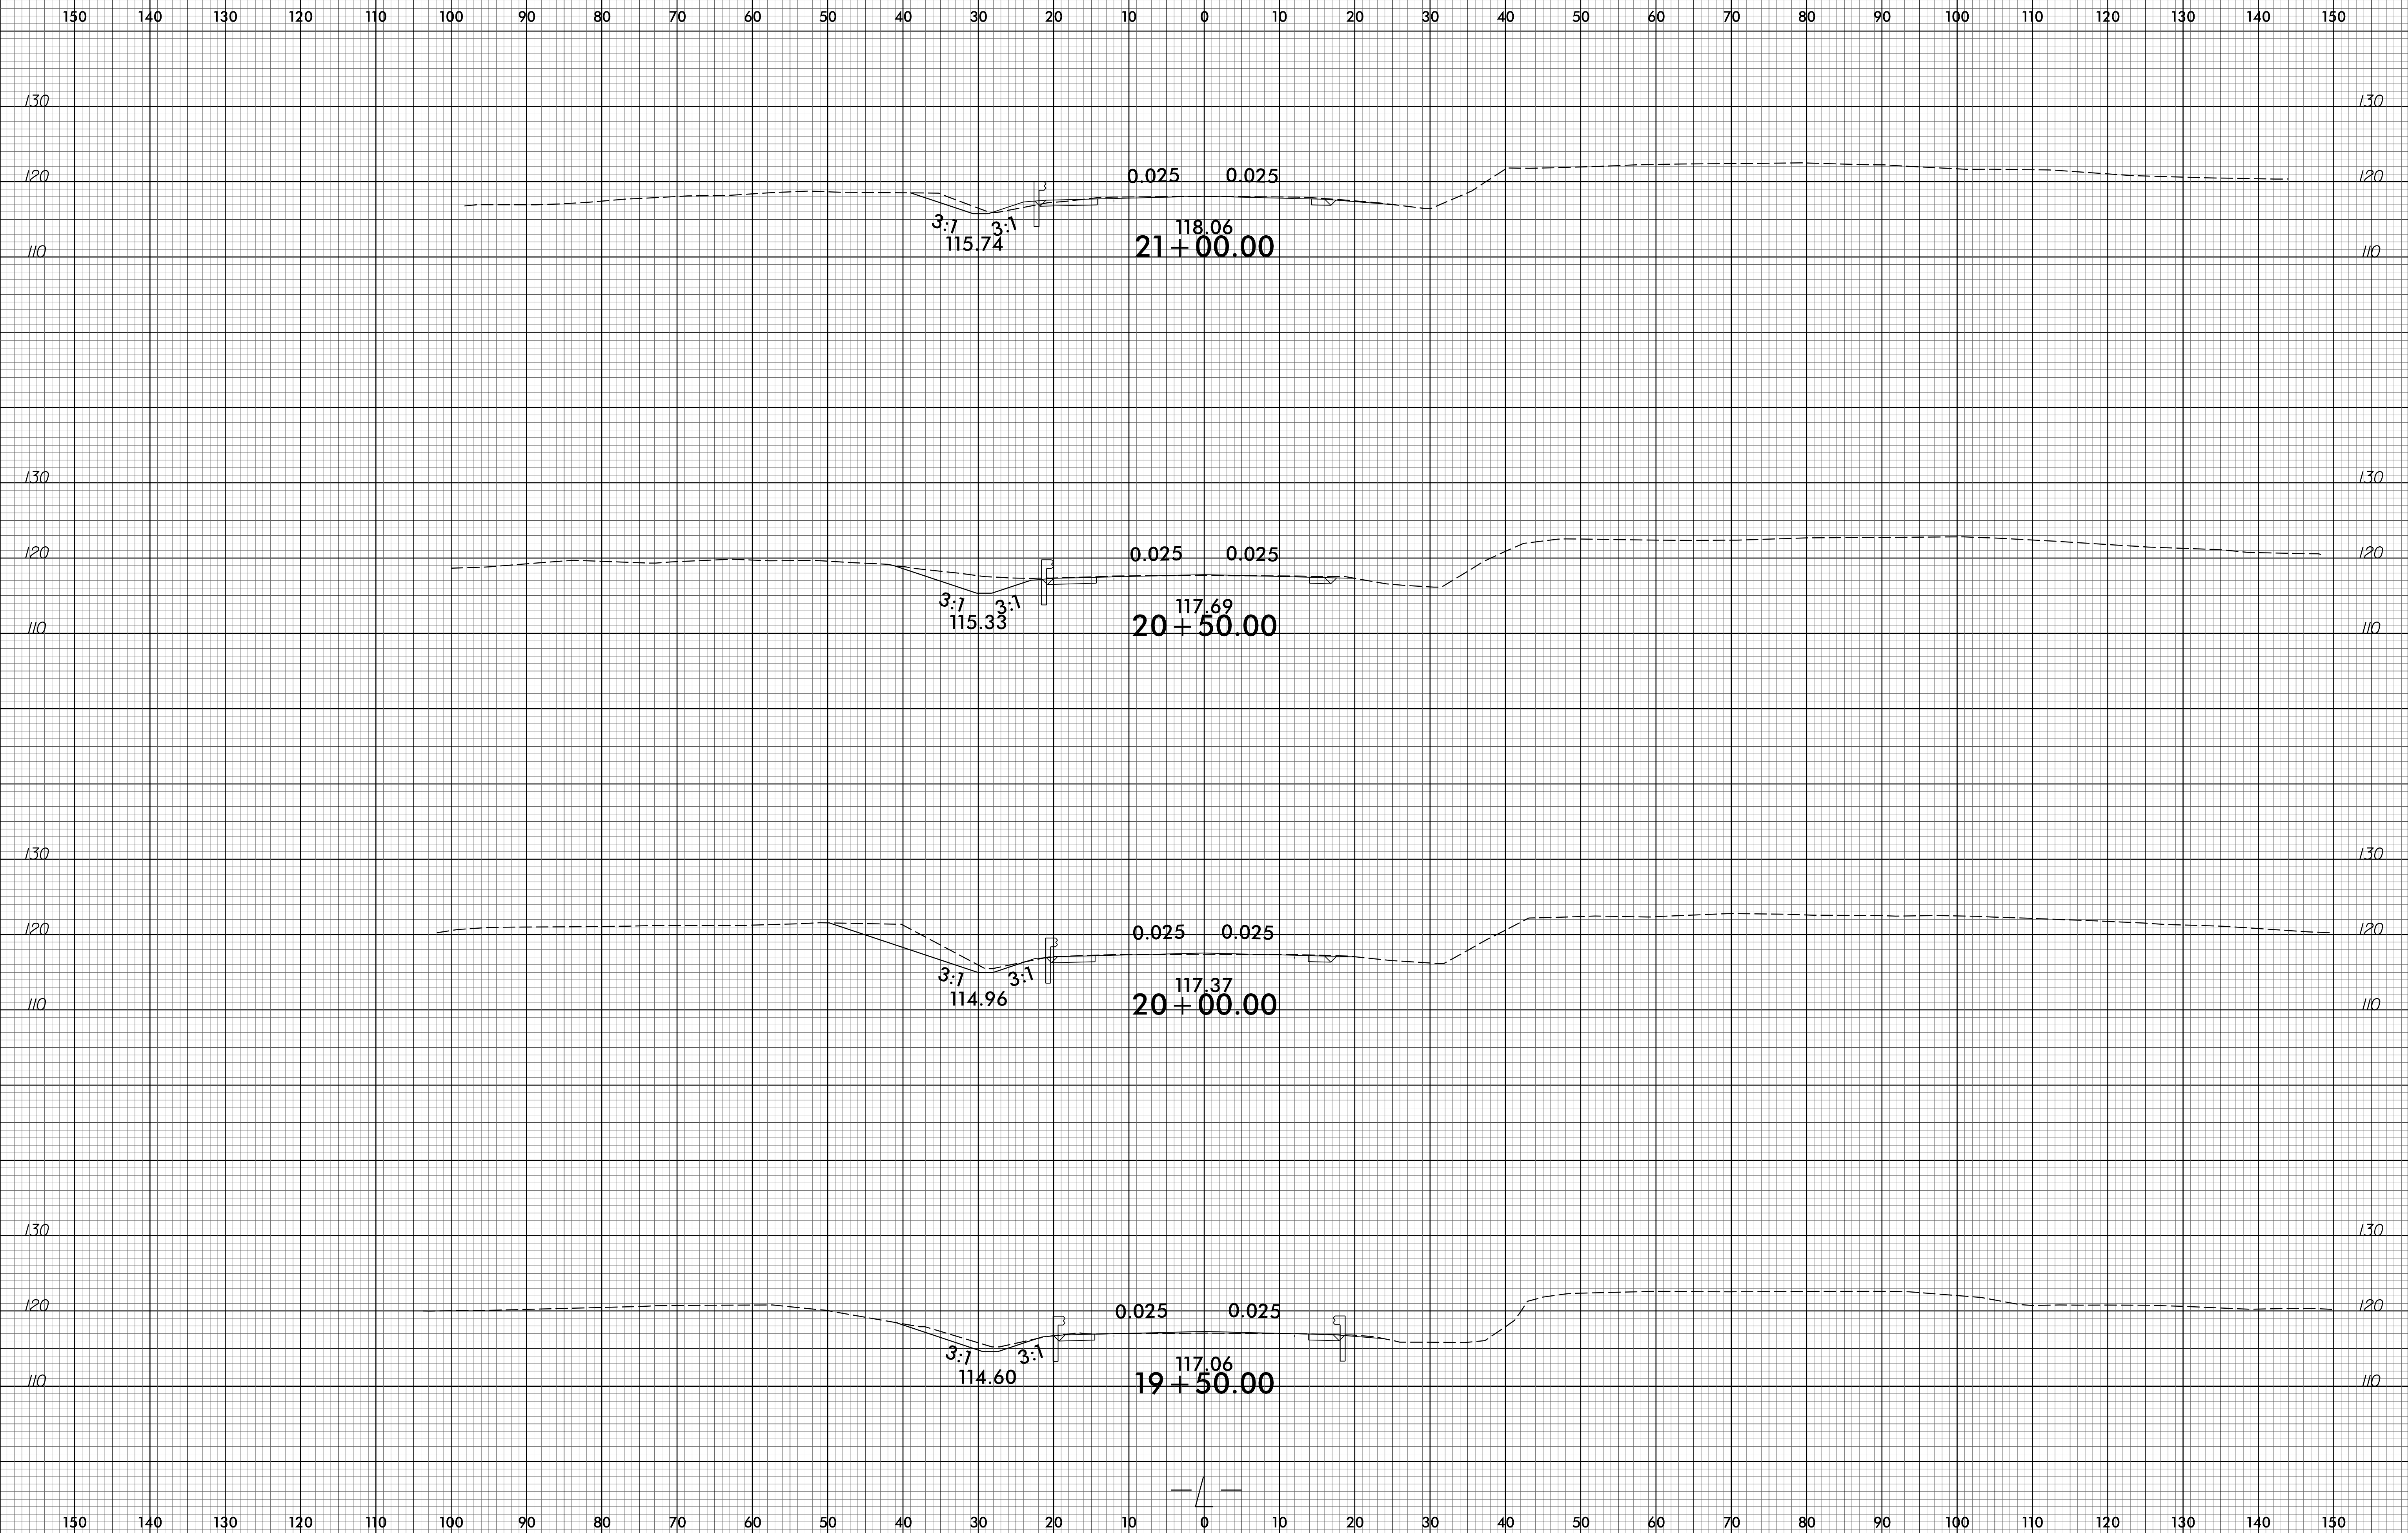

14-APR-2020 10:54  
 \\s0151\work\180145\13 B-5703\Roadway\CorridorModeling\B-5703\_Rdy\_xpl.dgn  
 3:30:58

6/23/16


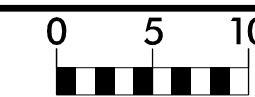


PROJ. REFERENCE NO.
B-5703

SHEET NO.
X-9

150 140 130 120 110 100 90 80 70 60 50 40 30 20 10 0 10 20 30 40 50 60 70 80 90 100 110 120 130 140 150

END PROJECT -L- STA. 21+57.00

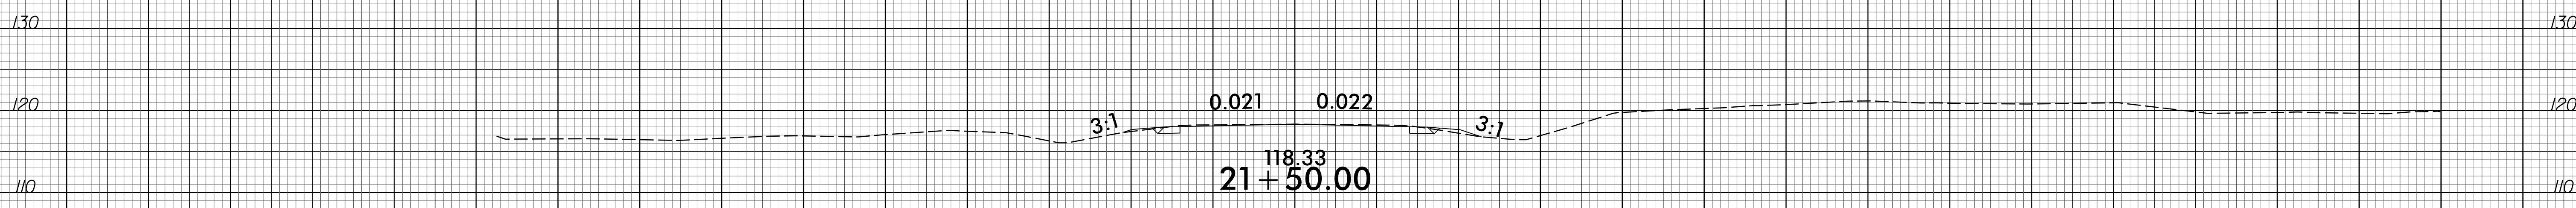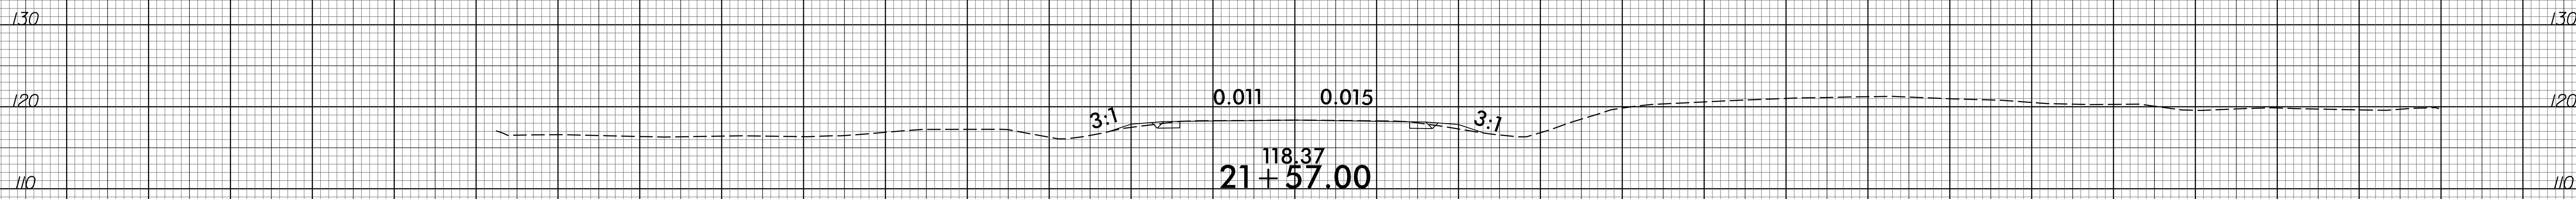

150 140 130 120 110 100 90 80 70 60 50 40 30 20 10 0 10 20 30 40 50 60 70 80 90 100 110 120 130 140 150

14-APR-2020 10:54  
 \\s:\projects\160145\13 B-5703\Roadway\CorridorModeling\B-5703\_Rdy\_xpl.dgn  
 3:30:58 PM 6/23/16