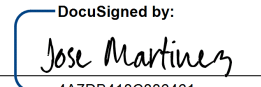



**STATE OF NORTH CAROLINA
DEPARTMENT OF TRANSPORTATION**

**SIGNING PLAN
ASHE COUNTY**

**LOCATION: BRIDGE No. 8 ON NC 194 OVER
NORTH FORK NEW RIVER**

PROJECT REFERENCE NO. BR - 0002	SHEET NO. SIGN - 01
APPROVED:  <small>DocuSigned by: Jose Martinez 4A7DB418C8B6461..</small>	
DATE: 4/3/2020	
SEAL 	
DOCUMENT NOT CONSIDERED FINAL UNLESS ALL SIGNATURES COMPLETED	

T.I.P.: BR--0002

SUMMARY OF QUANTITIES

ITEM NO.		ITEM DESCRIPTION	QUANTITY	UNIT
DESC. NO.	SECT. NO.			
4072000000	903	SUPPORTS, 3 LB STEEL U-CHANNEL	170	L.F.
4096000000	904	SIGN ERECTION, TYPE D	2	EA.
4102000000	904	SIGN ERECTION, TYPE E	6	EA.
4116100000	904	SIGN ERECTION, RELOCATE SIGN TYPE D (GROUND MOUNTED)	1	EA.
4155000000	907	DISPOSAL OF SIGN SYSTEM, U-CHANNEL	11	EA.
4192000000	907	DISPOSAL OF SUPPORT, U-CHANNEL	2	EA.

ROADWAY STANDARD DRAWING

THE FOLLOWING ROADWAY STANDARDS AS APPEAR IN "ROADWAY STANDARD DRAWINGS" - PROJECT SERVICES UNIT - N.C. DEPARTMENT OF TRANSPORTATION - RALEIGH, N.C., DATED JANUARY 2018 ARE APPLICABLE TO THIS PROJECT AND BY REFERENCE HEREBY ARE CONSIDERED A PART OF THESE PLANS:

904.10	ORIENTATION OF GROUND MOUNTED SIGNS
904.50	MOUNTING OF TYPE 'D', 'E' AND 'F' SIGNS ON 'U' CHANNEL POSTS

GENERAL NOTES


- SIGNS FURNISHED BY STATE
- CONFIRM IN WRITING AT LEAST 4 MONTHS IN ADVANCE, THE ACTUAL DATE THE DEPARTMENT FURNISHED SIGNS WILL BE REQUIRED.
- ALL TYPE 'D' SIGNS SHALL BE MOUNTED ON TWO U-CHANNEL POSTS UNLESS OTHERWISE INDICATED ON THE PLANS.
- IF REMOVAL OR RELOCATION OF SIGNS ON PRIVATE STREET (NON-STATE MAINTAINED) IS REQUIRED DUE TO CONSTRUCTION, THE CONTRACTOR SHALL INFORM THE ENGINEER. THE WORK WILL BE COMPLETED BY OTHERS.
- WHEN NOT STATIONED OR DIMENSIONED ON PLANS, ALL 'E' AND 'F' SIGNS SHALL BE FIELD LOCATED BY THE ENGINEER
- ALL EXISTING SIGNS ON "U" CHANNEL POST WITHIN THE PROJECT LIMITS SHALL BE REMOVED AND DISPOSED OF UNLESS OTHERWISE NOTED ON PLANS.
- WHEN EXISTING SIGNS ARE REMOVED AND INSTALLED ON NEW SUPPORTS, THE RE-ERECTION SHALL IMMEDIATELY FOLLOW THE REMOVAL.
- THE BACKGROUND FOR TYPE E & F SIGNS SHALL BE TYPE C REFLECTIVE SHEETING.
- DO NOT BEGIN FABRICATION FOR TYPES A & B SIGNS MOUNTED ON OVERHEAD STRUCTURES OR STEEL SUPPORTS UNTIL "S" DIMENSIONS HAVE BEEN FIELD VERIFIED.
- SEE ROADWAY PLANS FOR GUARD/GUIDE RAIL DETAILS.

INDEX


SHEET NO.	DESCRIPTION
SIGN-1	TITLE SHEET
SIGN-2	E SHEETS
SIGN-3	SIGN DETAIL SHEET

PLAN PREPARED BY: N.C.D.O.T. SIGNING AND DELINEATION UNIT

K.L. JORDAN SIGNING & DELINEATION REGIONAL ENGINEER
J.G. MARTINEZ, PE SIGNING & DELINEATION PROJECT DESIGN ENGINEER

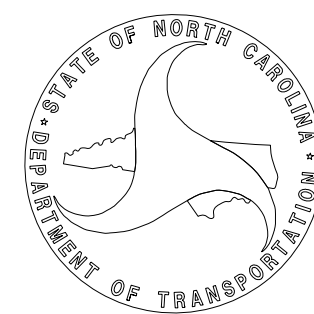


401 QUANTITY REQ'D 1

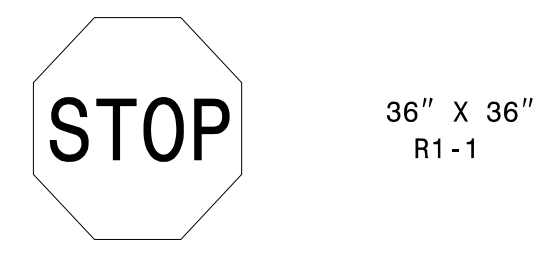


ONE "U" POST PER SIGN

406 QUANTITY REQ'D 1

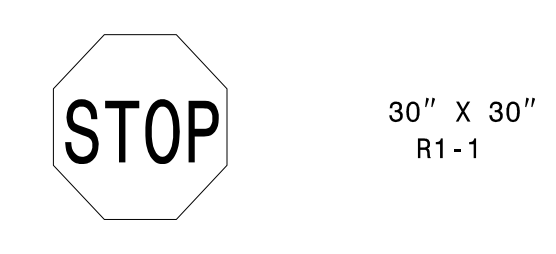


ONE "U" POST PER SIGN

402 QUANTITY REQ'D 1

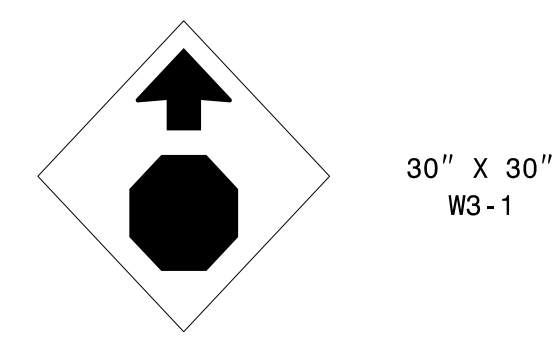


ONE "U" POST PER SIGN

403 QUANTITY REQ'D 1

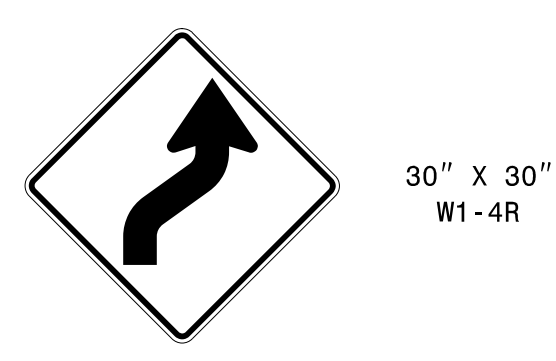


ONE "U" POST PER SIGN

404 QUANTITY REQ'D 1

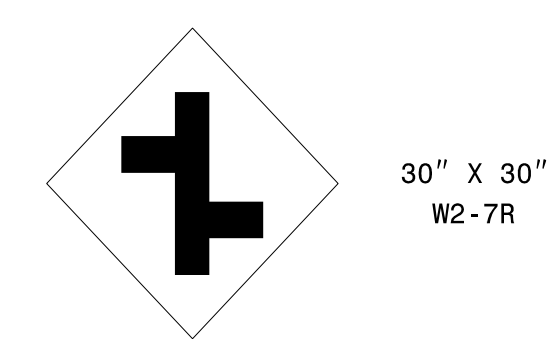


ONE "U" POST PER SIGN



405 QUANTITY REQ'D 1

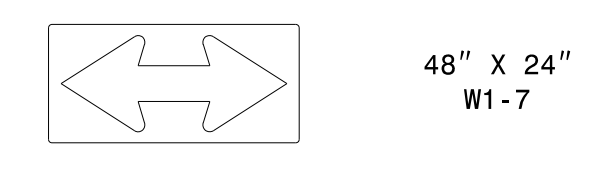

TWO "U" POSTS PER SIGN

SIGN NUMBER: 301,302 TYPE: D QUANTITY: 2 SIGN WIDTH: 4'-6" HEIGHT: 2'-0" TOTAL AREA: 9.0 Sq.Ft.	BACKG COLOR: Green COPY COLOR: White	DESIGN BY: none PROJECT ID: ID	CHECKED BY: LOCATION:	Mar 17, 2020 DIV: DIV	
BORDER TYPE: FLUSH RECESS: 0" WIDTH: 0.5" RADII: 1.5"	SYMBOL	X	Y	WID	HT	
NO. Z BARS: LENGTH: 0.125" (3.2 mm) ALUMINUM	MATERIAL:	
USE NOTES: 1,2	
<ol style="list-style-type: none"> Legend and border (except those that are colored black) shall be direct applied Grade C sheeting. Background shall be Grade C reflective sheeting. Shields; A, B, and C type arrows shall be on 0.032" (0.8mm) aluminum with Grade C reflective sheeting and demountable. Bottom panel shall be yellow Grade C sheeting. Legend shall be direct applied black non-reflective sheeting. Arrow shall be on 0.032" aluminum, black non-reflective sheeting and demountable. Yellow panel is: 	
LETTER POSITIONS	
Letter spacings are to start of next letter	
<table border="1"> <thead> <tr> <th></th> <th>N</th> <th>o</th> <th>r</th> <th>t</th> <th>h</th> <th>F</th> <th>o</th> <th>r</th> <th>k</th> <th></th> <th>Series/Size</th> </tr> <tr> <th></th> <th colspan="10"></th> <th>Text Length</th> </tr> </thead> <tbody> <tr> <td></td> <td>6.7</td> <td>5.2</td> <td>4.6</td> <td>2.5</td> <td>3.1</td> <td>3.5</td> <td>6</td> <td>4.3</td> <td>4.6</td> <td>3</td> <td>3.8</td> <td>6.7</td> <td>D 2000</td> </tr> <tr> <td></td> <td colspan="11">N e w R i v e r</td> <td>40.6</td> </tr> <tr> <td></td> <td>7.1</td> <td>5.2</td> <td>3.9</td> <td>6.8</td> <td>6</td> <td>5</td> <td>1.7</td> <td>4.7</td> <td>4.4</td> <td>2.3</td> <td>7.1</td> <td></td> <td>D 2000</td> </tr> <tr> <td></td> <td colspan="11"></td> <td>39.9</td> </tr> </tbody> </table>						N	o	r	t	h	F	o	r	k		Series/Size												Text Length		6.7	5.2	4.6	2.5	3.1	3.5	6	4.3	4.6	3	3.8	6.7	D 2000		N e w R i v e r											40.6		7.1	5.2	3.9	6.8	6	5	1.7	4.7	4.4	2.3	7.1		D 2000													39.9
	N	o	r	t	h	F	o	r	k		Series/Size	
											Text Length	
	6.7	5.2	4.6	2.5	3.1	3.5	6	4.3	4.6	3	3.8	6.7	D 2000	
	N e w R i v e r											40.6	
	7.1	5.2	3.9	6.8	6	5	1.7	4.7	4.4	2.3	7.1		D 2000	
												39.9	
 <p style="text-align: right;">Spacing Factor is 1 unless specified otherwise</p>	
FILENAME: BR-0002_Sign_Designs	
NORTH CAROLINA D.O.T. SIGN DETAIL	

TYPE "D" & "E" SIGNS

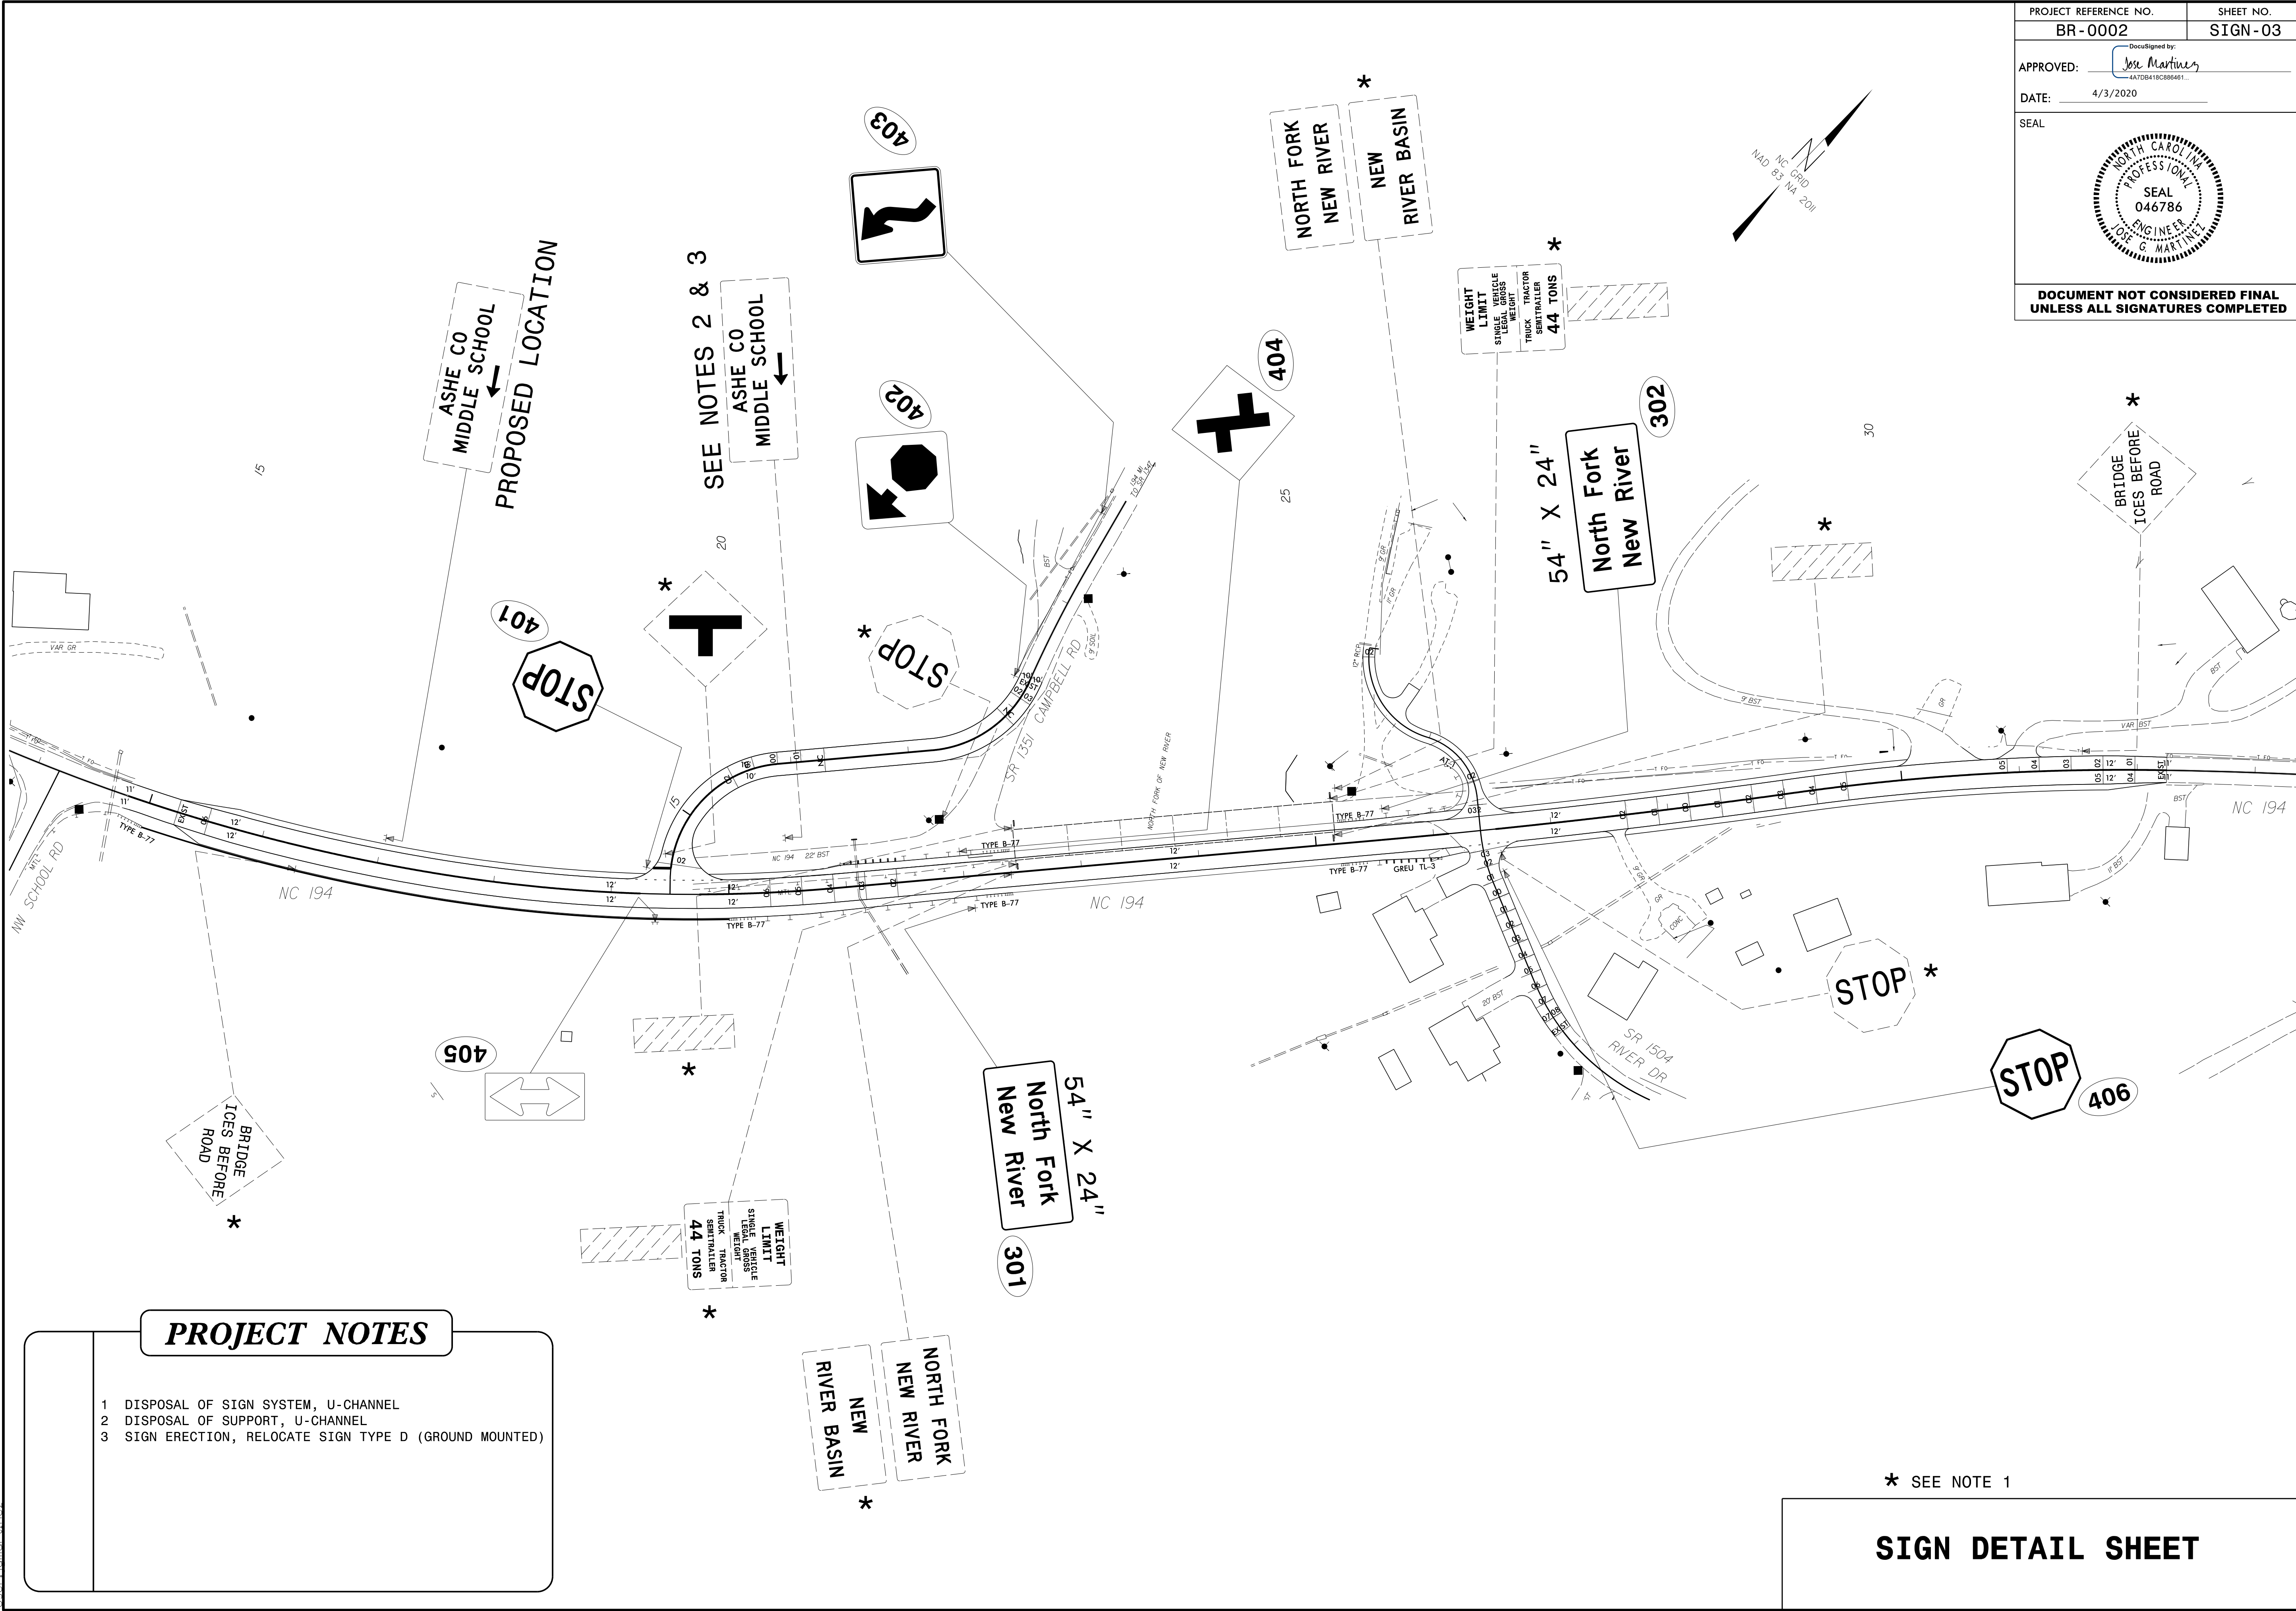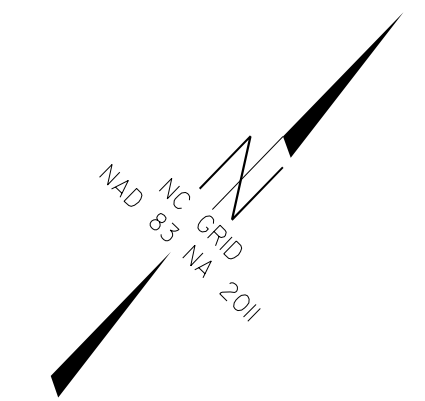

PROJECT NOTES

- 1 DISPOSAL OF SIGN SYSTEM, U-CHANNEL
- 2 DISPOSAL OF SUPPORT, U-CHANNEL
- 3 SIGN ERECTION, RELOCATE SIGN TYPE D (GROUND MOUNTED)

* SEE NOTE 1

SIGN DETAIL SHEET

04/03/20
 U:\projects\2020_Sign_Designs\Div 11\BR-0002\250_Signing\BFT-0002-SGN_01.dgn
 User: jmartinez