

STATE OF NORTH CAROLINA
DIVISION OF HIGHWAYS

I-6003 CRCP REPAIR LOCATIONS


Legend

Survey Data

Repair Locations

- Westbound, Lane 1 (1)
- ▲ Westbound, Lane 2 (16)
- Eastbound, Lane 1 (2)
- ▲ Eastbound, Lane 2 (18)

Note: Lane 1 is the left most lane

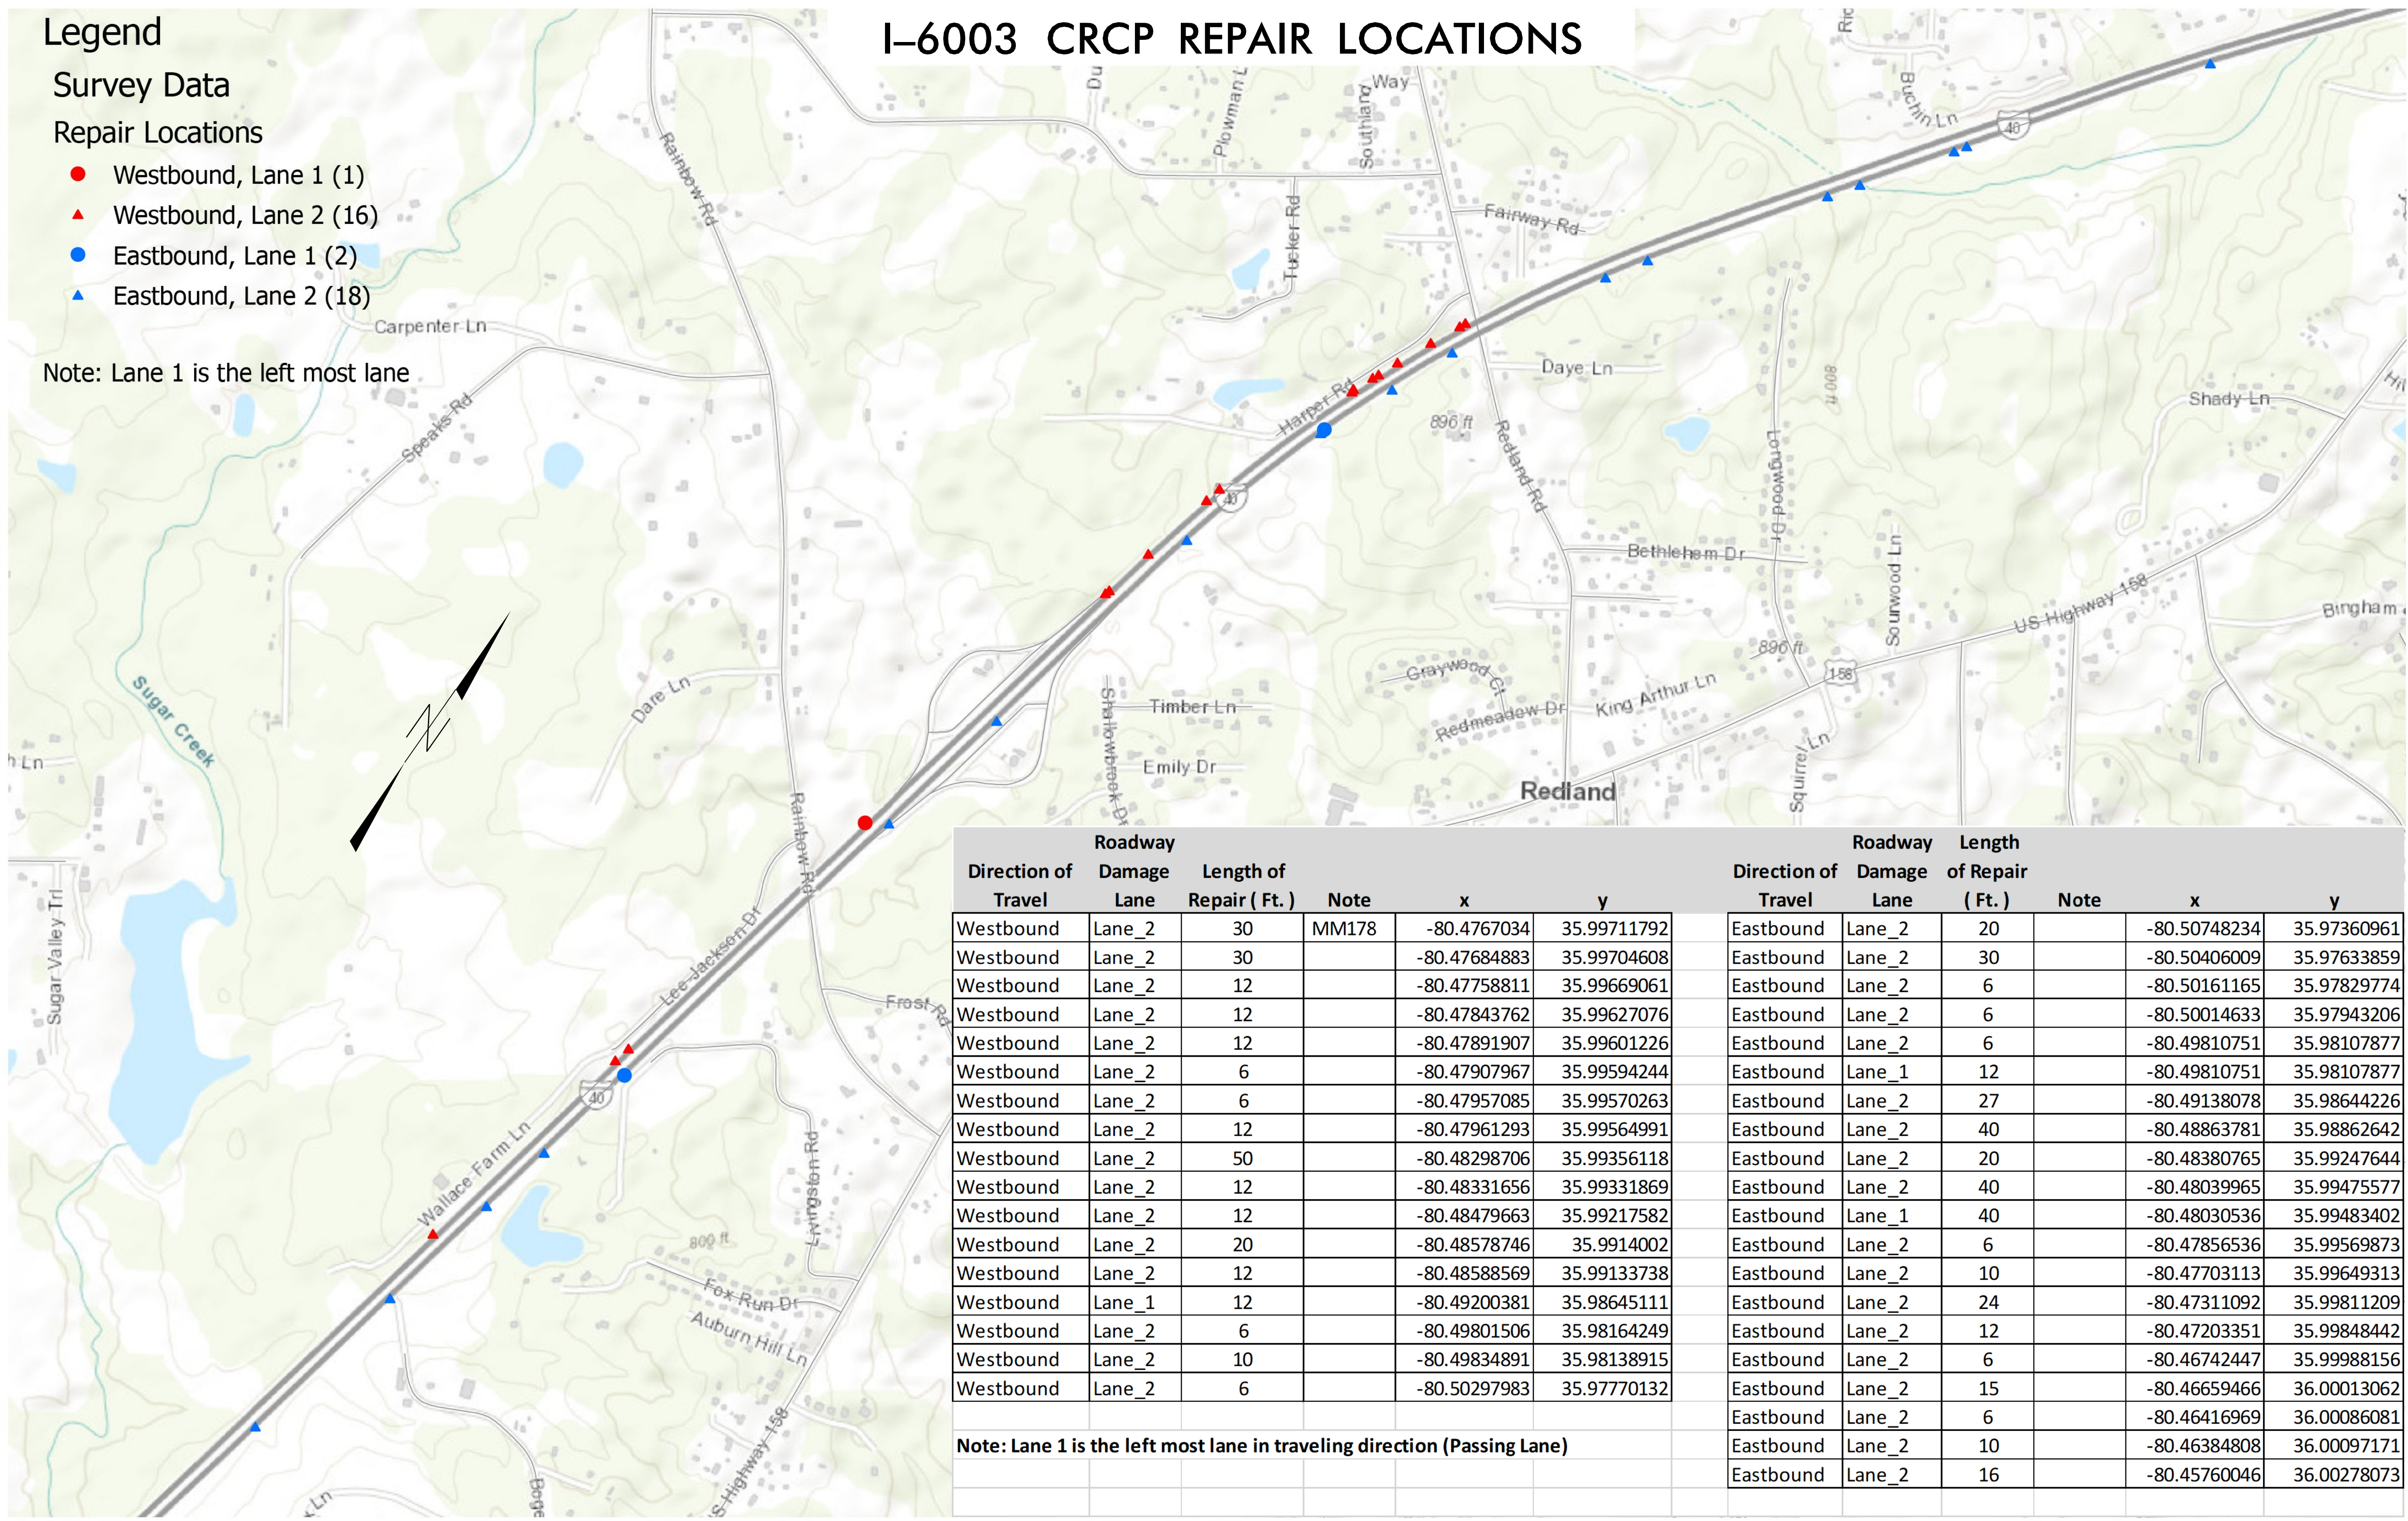

Roadway						Roadway					
Direction of Travel	Damage Lane	Length of Repair (Ft.)	Note	x	y	Direction of Travel	Damage Lane	Length of Repair (Ft.)	Note	x	y
Westbound	Lane_2	30	MM178	-80.4767034	35.99711792	Eastbound	Lane_2	20		-80.50748234	35.97360961
Westbound	Lane_2	30		-80.47684883	35.99704608	Eastbound	Lane_2	30		-80.50406009	35.97633859
Westbound	Lane_2	12		-80.47758811	35.99669061	Eastbound	Lane_2	6		-80.50161165	35.97829774
Westbound	Lane_2	12		-80.47843762	35.99627076	Eastbound	Lane_2	6		-80.50014633	35.97943206
Westbound	Lane_2	12		-80.47891907	35.99601226	Eastbound	Lane_2	6		-80.49810751	35.98107877
Westbound	Lane_2	6		-80.47907967	35.99594244	Eastbound	Lane_1	12		-80.49810751	35.98107877
Westbound	Lane_2	6		-80.47957085	35.99570263	Eastbound	Lane_2	27		-80.49138078	35.98644226
Westbound	Lane_2	12		-80.47961293	35.99564991	Eastbound	Lane_2	40		-80.48863781	35.98862642
Westbound	Lane_2	50		-80.48298706	35.99356118	Eastbound	Lane_2	20		-80.48380765	35.99247644
Westbound	Lane_2	12		-80.48331656	35.99331869	Eastbound	Lane_2	40		-80.48039965	35.99475577
Westbound	Lane_2	12		-80.48479663	35.99217582	Eastbound	Lane_1	40		-80.48030536	35.99483402
Westbound	Lane_2	20		-80.48578746	35.9914002	Eastbound	Lane_2	6		-80.47856536	35.99569873
Westbound	Lane_2	12		-80.48588569	35.99133738	Eastbound	Lane_2	10		-80.47703113	35.99649313
Westbound	Lane_1	12		-80.49200381	35.98645111	Eastbound	Lane_2	24		-80.47311092	35.99811209
Westbound	Lane_2	6		-80.49801506	35.98164249	Eastbound	Lane_2	12		-80.47203351	35.99848442
Westbound	Lane_2	10		-80.49834891	35.98138915	Eastbound	Lane_2	6		-80.46742447	35.99988156
Westbound	Lane_2	6		-80.50297983	35.97770132	Eastbound	Lane_2	15		-80.46659466	36.00013062
						Eastbound	Lane_2	6		-80.46416969	36.00086081
						Eastbound	Lane_2	10		-80.46384808	36.00097171
						Eastbound	Lane_2	16		-80.45760046	36.00278073

Note: Lane 1 is the left most lane in traveling direction (Passing Lane)

REMOVAL OF 8" CONTINUOUSLY REINFORCED CONCRETE PAVEMENT SLABS: 817 SY

5/28/99

I:\JUL-2021\Development\TIP_Projects\I-6003-140Rehab-Davie\Roadway\16003.dwg...3B-1.dgn
 5/28/99 10:58:58 AM