


T.I.P.: U-4906

CONTRACT: C203649

**STATE OF NORTH CAROLINA
DEPARTMENT OF TRANSPORTATION**

**SIGNING PLAN
ON SLOW COUNTY**

**LOCATION: GUM BRANCH ROAD (SR 1308) – WIDENING FROM THE WEST OF
MILLS FIELDS RD (SR 1313) TO EAST OF RAMSEY ROAD (SR 1324)**

<small>TIP NO.</small> U-4906	<small>SHEET NO.</small> SIGN-1
<small>DocuSigned by:</small> APPROVED: <u>Andrew D. Klinknsiek</u> <small>E3D78F8486E448...</small>	
DATE: 6/30/2021	
	
DOCUMENT NOT CONSIDERED FINAL UNLESS ALL SIGNATURES COMPLETED	

ROADWAY STANDARD DRAWINGS

THE FOLLOWING ROADWAY STANDARDS AS APPEAR IN "ROADWAY STANDARD DRAWINGS" - CONTRACT STANDARDS AND DEVELOPMENT UNIT - N.C. DEPARTMENT OF TRANSPORTATION - RALEIGH, N.C., DATED JANUARY 2018 ARE APPLICABLE TO THIS PROJECT AND BY REFERENCE HEREBY ARE CONSIDERED A PART OF THESE PLANS:

<u>STD. NO.</u>	<u>TITLE</u>
901.50	ARROWS AND SHIELDS
904.10	ORIENTATION OF GROUND MOUNTED SIGNS
904.50	MOUNTING OF TYPE 'D', 'E' AND 'F' SIGNS ON 'U' CHANNEL POSTS
910.50	SIGNING FOR SPEED REDUCTION ZONE
1264.01	OBJECT MARKER TYPES
1264.02	OBJECT MARKERS INSTALLATION

SUMMARY OF QUANTITIES

ITEM NO.	ITEM DESCRIPTION	QUANTITY	UNIT
DESC. NO.	SECT. NO.		
4072000000	903	1417	LF
4096000000	904	3	EA
4102000000	904	108	EA
4108000000	904	6	EA
4116100000	904	3	EA
4155000000	907	59	EA
4192000000	907	4	EA
4915000000	1264	2	EA
4957000000	1264	2	EA

GENERAL NOTES

- . SIGNS FURNISHED BY STATE.
- . CONFIRM IN WRITING AT LEAST 4 MONTHS IN ADVANCE, THE ACTUAL DATE THE DEPARTMENT FURNISHED SIGNS WILL BE REQUIRED.
- . ALL TYPE D SIGNS SHALL BE MOUNTED ON TWO U-CHANNEL POSTS UNLESS OTHERWISE INDICATED ON THE PLANS.
- . IF REMOVAL OR RELOCATION OF SIGNS ON PRIVATE STREET (NON-STATE MAINTAINED) IS REQUIRED DUE TO CONSTRUCTION, THE CONTRACTOR SHALL INFORM THE ENGINEER. THE WORK WILL BE COMPLETED BY OTHERS.
- . WHEN NOT STATIONED OR DIMENSIONED ON PLANS, ALL TYPE E AND F SIGNS SHALL BE FIELD LOCATED BY THE ENGINEER.
- . ALL EXISTING SIGNS ON "U" CHANNEL POST WITHIN THE PROJECT CONSTRUCTION LIMITS SHALL BE REMOVED AND DISPOSED OF UNLESS OTHERWISE NOTED ON PLANS.
- . DO NOT REMOVE EXISTING SIGNS ON U-CHANNEL WITHIN RESURFACING LIMITS EXCEPT AS NOTED.
- . WHEN EXISTING SIGNS ARE REMOVED AND INSTALLED ON NEW SUPPORTS, THE RE-ERECTION SHALL IMMEDIATELY FOLLOW THE REMOVAL.
- . THE BACKGROUND FOR TYPE E AND F SIGNS SHALL BE GRADE C REFLECTIVE SHEETING UNLESS OTHERWISE.

PAY ITEM NOTES


- 1 SIGN ERECTION, TYPE D, E OR F
- 2 SIGN ERECTION, RELOCATE SIGN TYPE D (GROUND MOUNTED)
- 3 DISPOSAL OF SIGN SYSTEM, U-CHANNEL
- 4 DISPOSAL OF SUPPORT, U-CHANNEL
- 5 OBJECT MARKERS, TYPE 3

INDEX

<u>SHEET NO.</u>	<u>DESCRIPTION</u>
SIGN-1	TITLE SHEET
SIGN-1A	KEY SHEET
SIGN-2-2B	SIGN DESIGNS, TYPE E & F SIGNS
SIGN-3-13	SIGNING PLAN SHEETS

PLANS SUBMITTED TO:

JESSI LEONARD, PE DIVISION 3 - DIVISION TRAFFIC ENGINEER
ERIC WARD SIGNING PROJECT ENGINEER

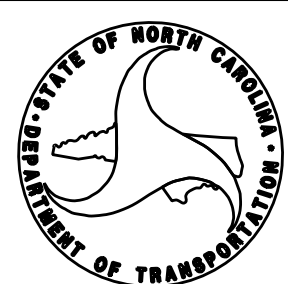


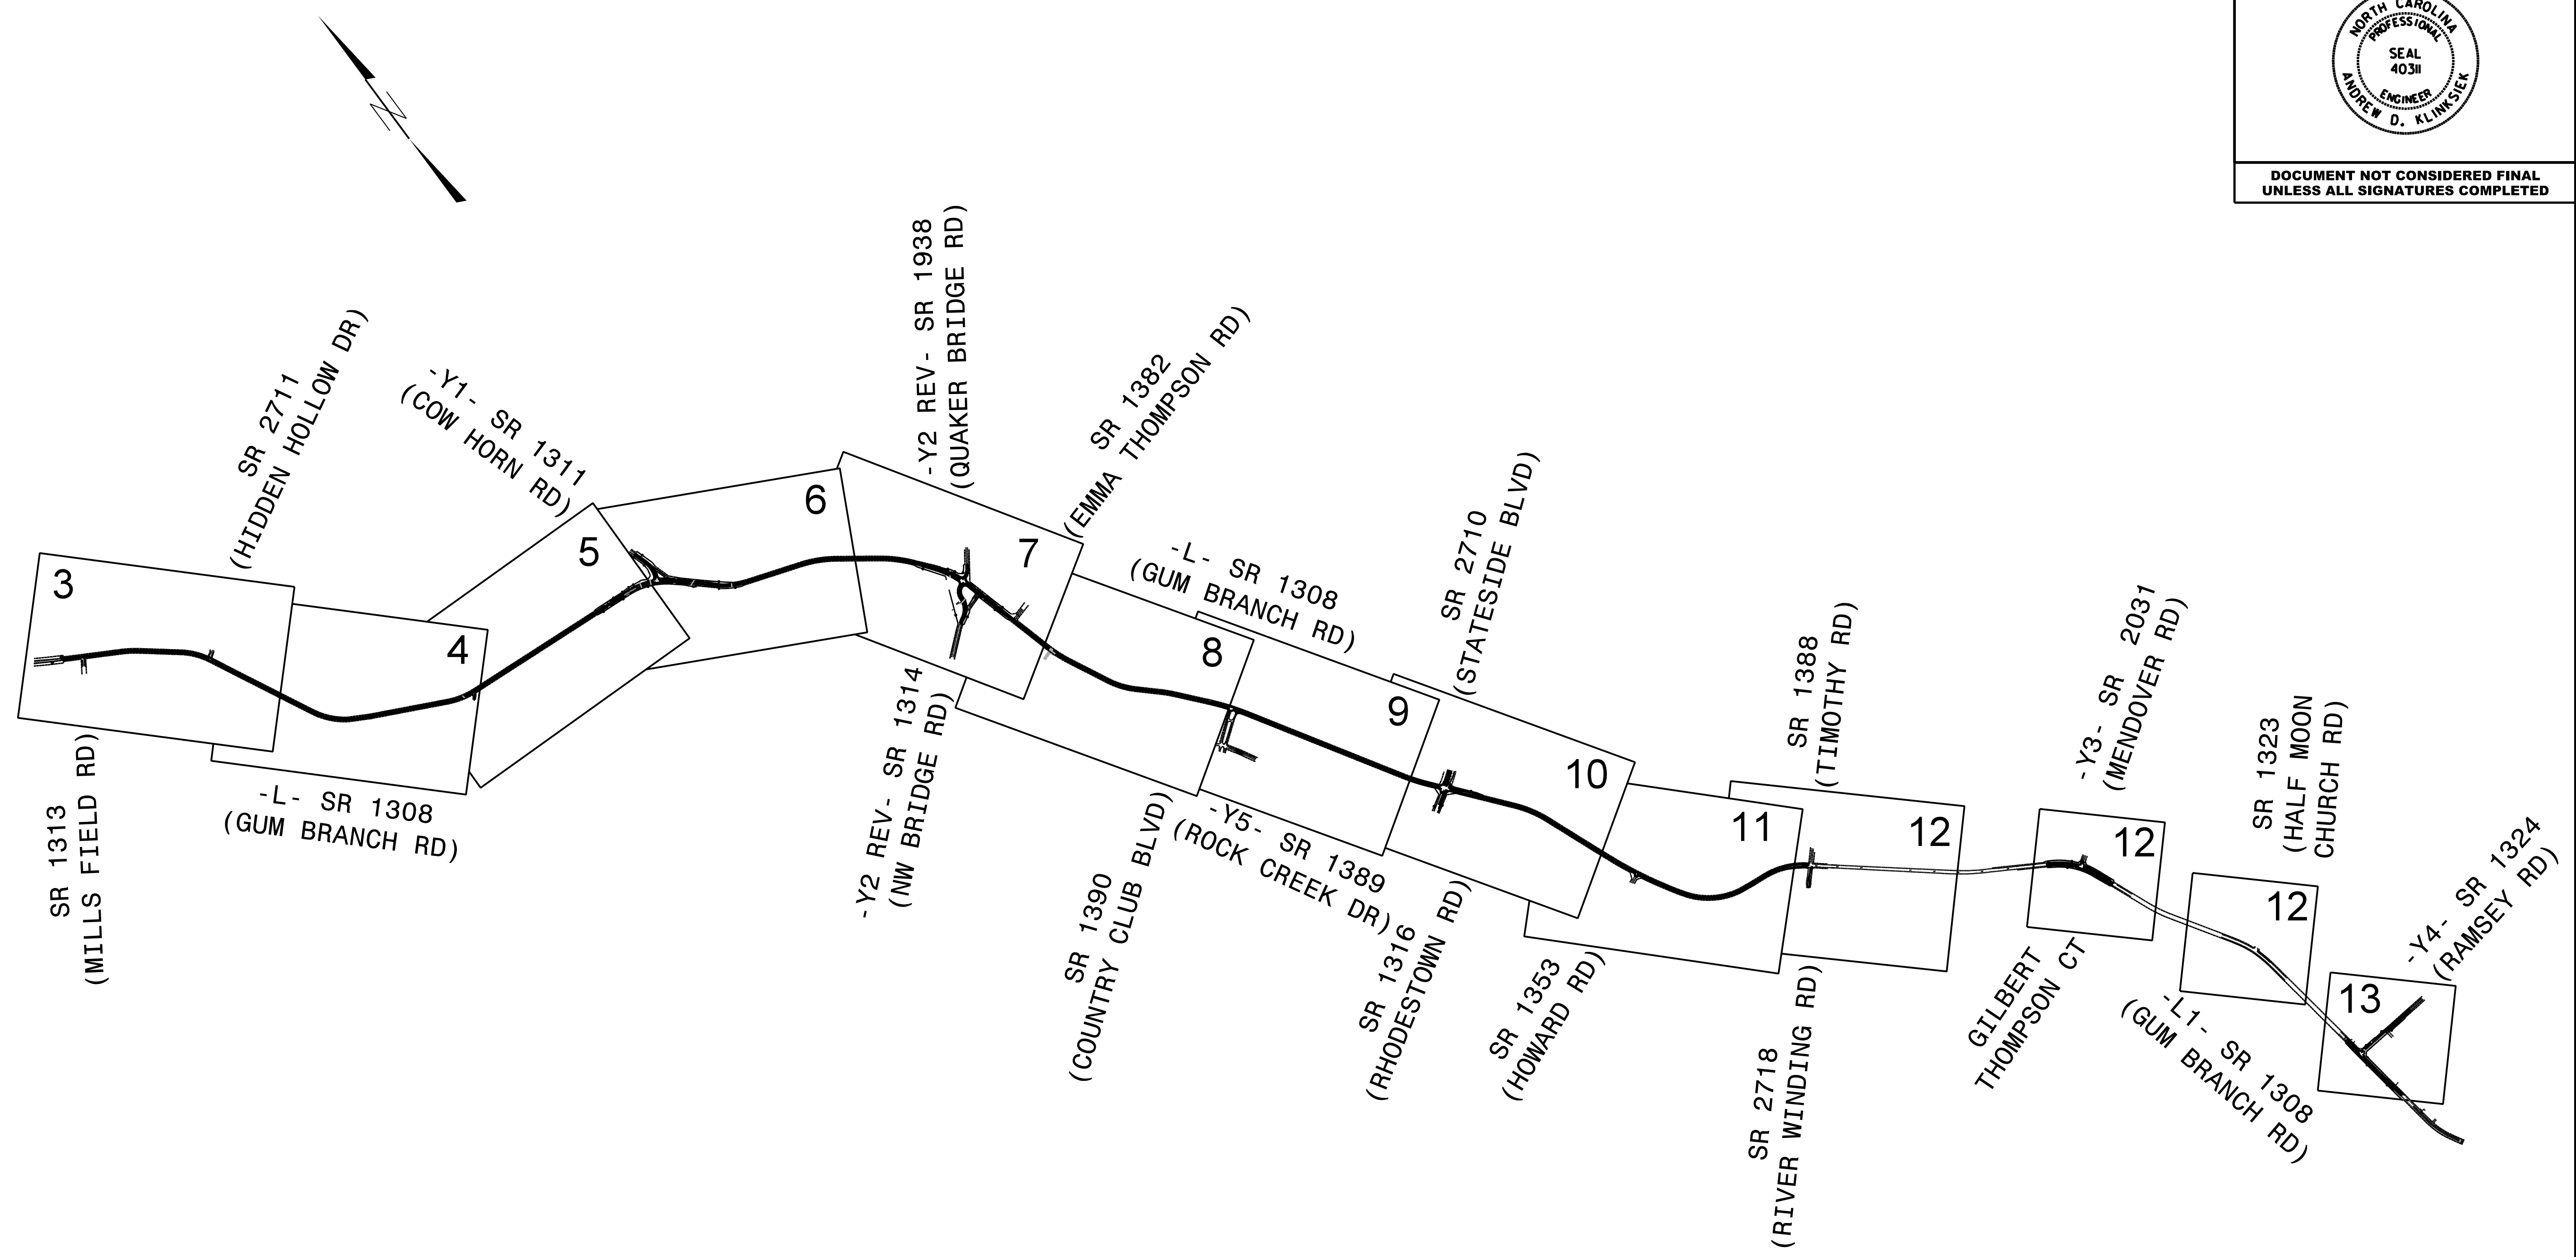
PLANS PREPARED BY: HNTB NORTH CAROLINA, P.C.

C.A. JOHNSON, III, PE SIGNING PROJECT MANAGER
A.D. KLINKNSIEK, PE, PTOE SIGNING PROJECT ENGINEER
N.K. VLANICH, EI SIGNING DESIGN ENGINEER




HNTB NORTH CAROLINA, P.C.
343 E. Six Forks Road, Suite 200
Raleigh, North Carolina 27609
NC License No: C-1554
(919) 546-8997

TIP NO. U-4906	SHEET NO. SIGN-1A
APPROVED: <u>Andrew D. Klincksiek</u> <small>DocuSigned by: E3D78F84959E44B</small>	
DATE: 6/30/2021	
SEAL	
	
DOCUMENT NOT CONSIDERED FINAL UNLESS ALL SIGNATURES COMPLETED	



APPROVED: Andrew D. Klincksiek
DocuSigned by:
 Andrew D. Klincksiek
 E3078FB4596E44B...

DATE: 6/30/2021

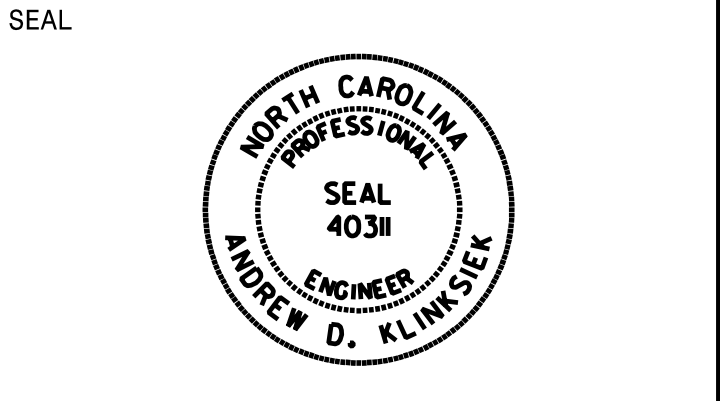

**DOCUMENT NOT CONSIDERED FINAL
 UNLESS ALL SIGNATURES COMPLETED**

SIGN NUMBER: 301
 TYPE: D
 QUANTITY: 1
 SIGN WIDTH: 7'-0"
 HEIGHT: 2'-6"
 TOTAL AREA: 17.5 Sq.Ft.
 BORDER TYPE: FLUSH
 RECESS: 0"
 WIDTH: 0.75"
 RADII: 3"
 NO. Z BARS: N/A
 LENGTH: N/A

BACKG COLOR: Brown
 COPY COLOR: White

SYMBOL	X	Y	WID	HT
Type D Arrow	69.5	12	6	9

MAT'L: 0.125" ALUMINUM

DESIGN BY: NKV
 PROJECT ID: U-4906
 CHECKED BY: TRT/ADK
 DIV: 03
 DATE: November 2018



Spacing Factor is 1 unless specified otherwise

NOTES:
 1. Legend and border shall be direct applied Grade C reflective sheeting.
 2. Arrows shall be Grade C reflective sheeting on 0.032" aluminum and demountable.
 3. Background shall be Grade C reflective sheeting.

LETTER POSITIONS

Letter spacings are to start of next letter

	O	n	s	i	o	w	C	o	u	n	t	y	Series/Size					
	5.5	5.5	4.3	3.6	1.9	4.1	6.8	5.4	5	4.6	4.7	4.1	2.6	4.5	21.3	D 2000		
																57.2		
	R	e	c	r	e	a	t	i	o	n	P	a	r	k		D 2000		
	5.5	4.7	4.1	4.3	2.8	4.1	4	3.1	1.9	4.6	3.5	5.4	4.6	4.6	3	3.8	19.9	58.6


SIGN NUMBER: 303
 TYPE: D
 QUANTITY: 1
 SIGN WIDTH: 3'-6"
 HEIGHT: 3'-0"
 TOTAL AREA: 10.5 Sq.Ft.
 BORDER TYPE: FLUSH
 RECESS: 0"
 WIDTH: 0.5"
 RADII: 3"
 NO. Z BARS: N/A
 LENGTH: N/A

BACKG COLOR: Green
 COPY COLOR: White

SYMBOL	X	Y	WID	HT
Type D Arrow	17.2	3.5	5	7.5

MAT'L: 0.080" ALUMINUM

DESIGN BY: NKV
 PROJECT ID: U-4906
 CHECKED BY: TRT/ADK
 DIV: 03
 DATE: July 2018

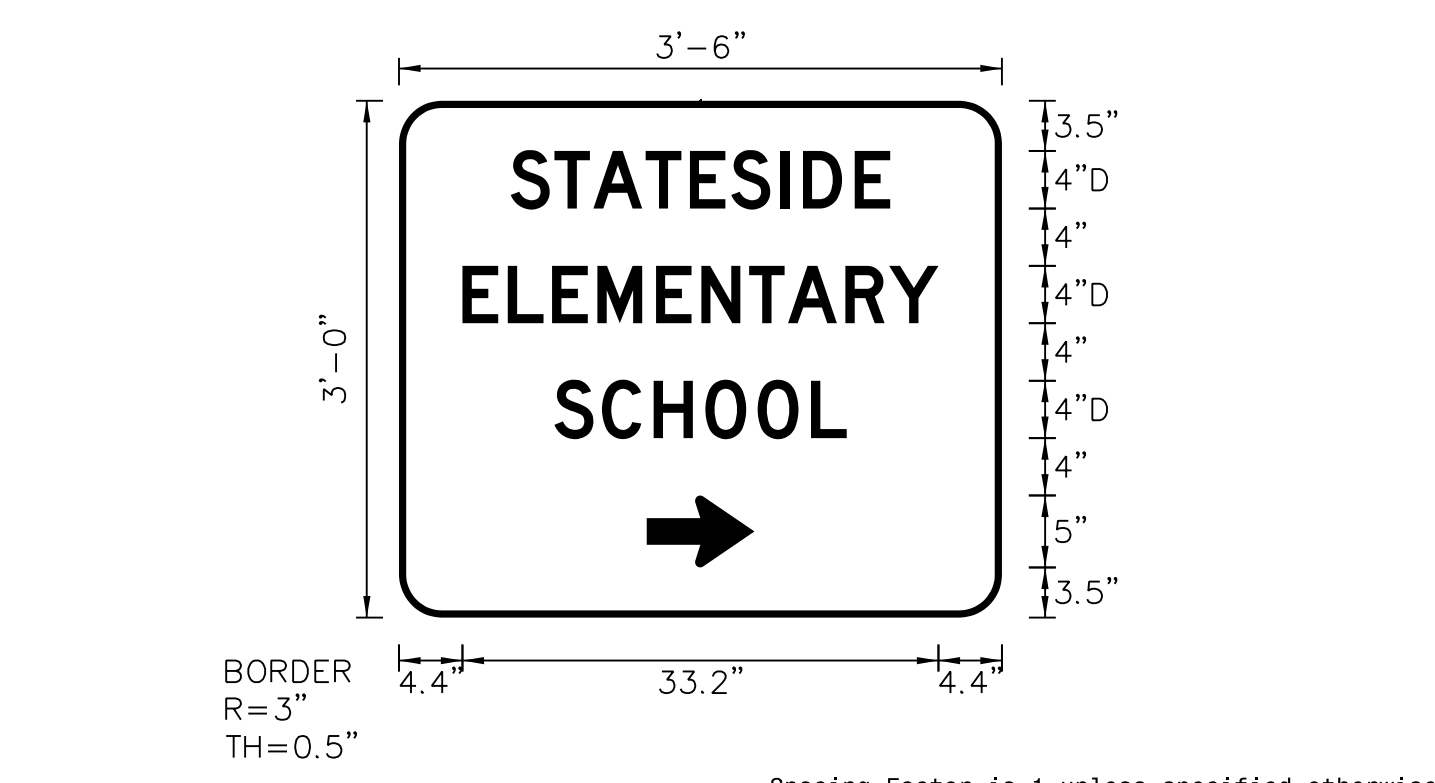

Spacing Factor is 1 unless specified otherwise

NOTES:
 1. Legend and border shall be direct applied Grade C reflective sheeting.
 2. Arrow shall be Grade C reflective sheeting.
 3. Background shall be Grade C reflective sheeting.

LETTER POSITIONS

Letter spacings are to start of next letter

	S	T	A	T	E	S	I	D	E	Series/Size			
	7.8	3	2.7	3.6	3.1	2.9	3.4	1.6	3.6	2.5	7.8	D 2000	
												26.4	
	E	L	E	M	E	N	T	A	R	Y		D 2000	
	4.4	3.2	3.1	3.2	4.1	3.2	3.3	2.7	4	3	3.4	4.4	33.2
	S	C	H	O	O	L						D 2000	
	10.8	3.3	3.6	3.6	3.6	3.7	2.5	10.8				20.4	


SIGN NUMBER: 302
 TYPE: D
 QUANTITY: 1
 SIGN WIDTH: 3'-6"
 HEIGHT: 3'-0"
 TOTAL AREA: 10.5 Sq.Ft.
 BORDER TYPE: FLUSH
 RECESS: 0"
 WIDTH: 0.5"
 RADII: 3"
 NO. Z BARS: N/A
 LENGTH: N/A

BACKG COLOR: Green
 COPY COLOR: White

SYMBOL	X	Y	WID	HT
Type D Arrow	17.2	3.5	5	7.5

MAT'L: 0.080" ALUMINUM

DESIGN BY: NKV
 PROJECT ID: U-4906
 CHECKED BY: TRT/ADK
 DIV: 03
 DATE: July 2018

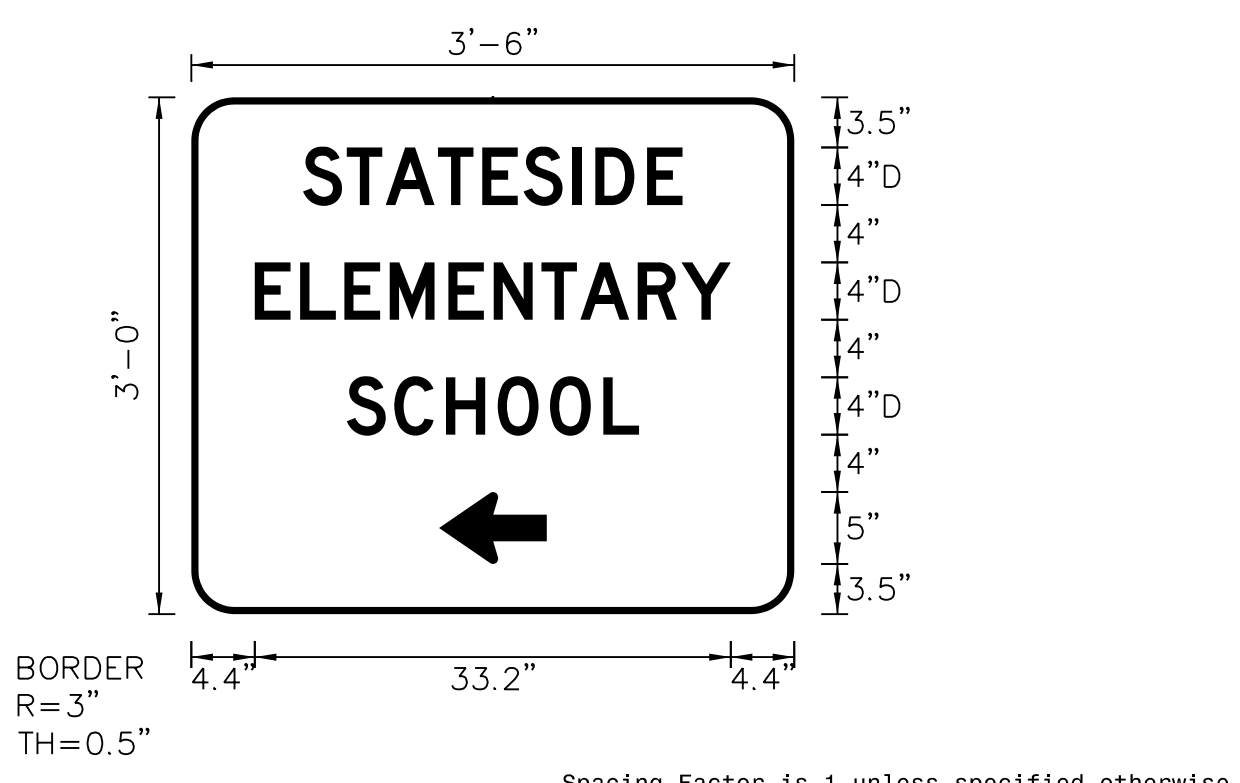

Spacing Factor is 1 unless specified otherwise

NOTES:
 1. Legend and border shall be direct applied Grade C reflective sheeting.
 2. Arrow shall be Grade C reflective sheeting.
 3. Background shall be Grade C reflective sheeting.

LETTER POSITIONS

Letter spacings are to start of next letter

	S	T	A	T	E	S	I	D	E	Series/Size			
	7.8	3	2.7	3.6	3.1	2.9	3.4	1.6	3.6	2.5	7.8	D 2000	
												26.4	
	E	L	E	M	E	N	T	A	R	Y		D 2000	
	4.4	3.2	3.1	3.2	4.1	3.2	3.3	2.7	4	3	3.4	4.4	33.2
	S	C	H	O	O	L						D 2000	
	10.8	3.3	3.6	3.6	3.6	3.7	2.5	10.8				20.4	


SIGN NUMBER: 416
 TYPE: E
 QUANTITY: 1
 SIGN WIDTH: 1'-6"
 HEIGHT: 1'-6"
 TOTAL AREA: 2.3 Sq.Ft.
 BORDER TYPE: RECESSED
 RECESS: 0.38"
 WIDTH: 0.63"
 RADII: 1.5"
 NO. Z BARS: N/A
 LENGTH: N/A

BACKG COLOR: Yellow
 COPY COLOR: Black

SYMBOL	X	Y	WID	HT
Type D Arrow	17.2	3.5	5	7.5

MAT'L: 0.063" ALUMINUM

DESIGN BY: NKV
 PROJECT ID: I-4700
 CHECKED BY: TRT/ADK
 DIV: 03
 DATE: July 2018

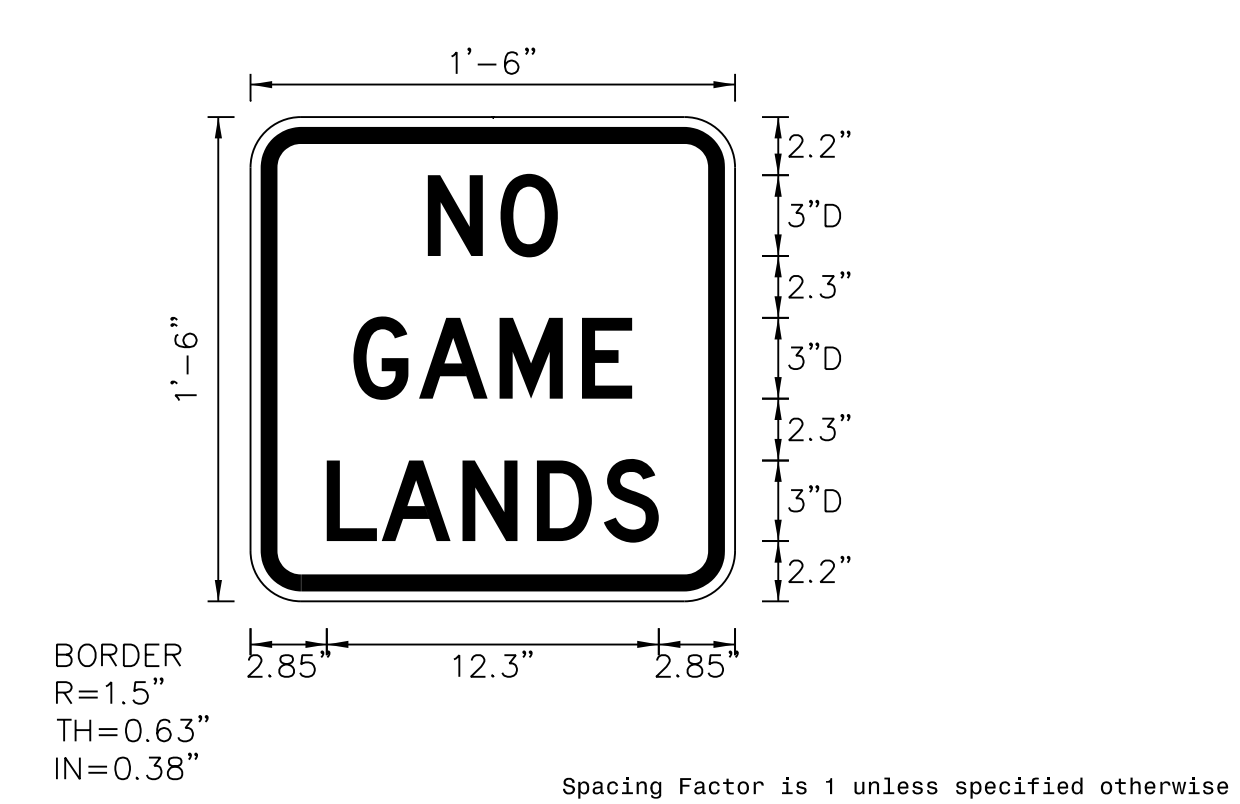







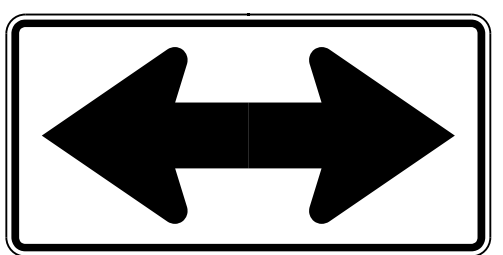
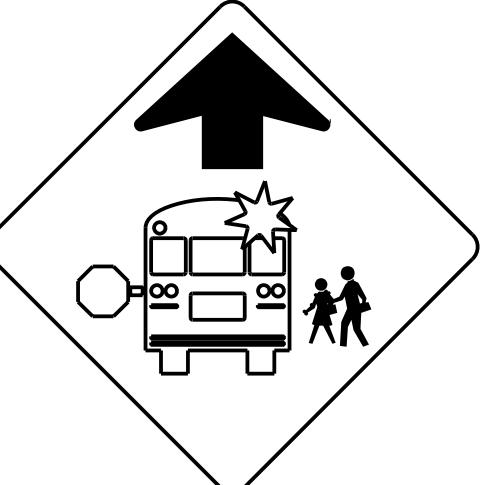
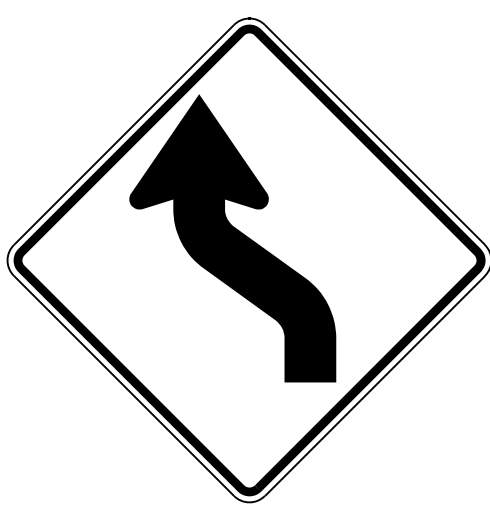
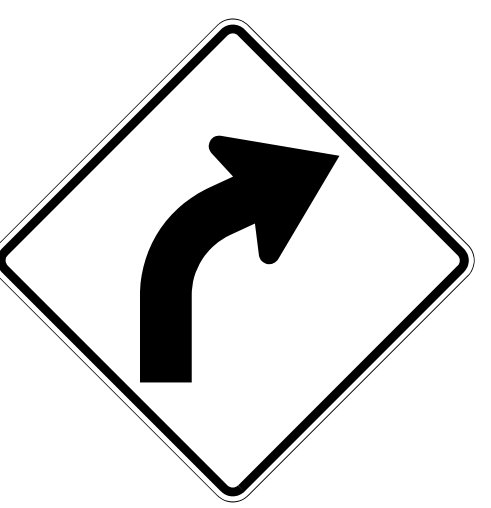
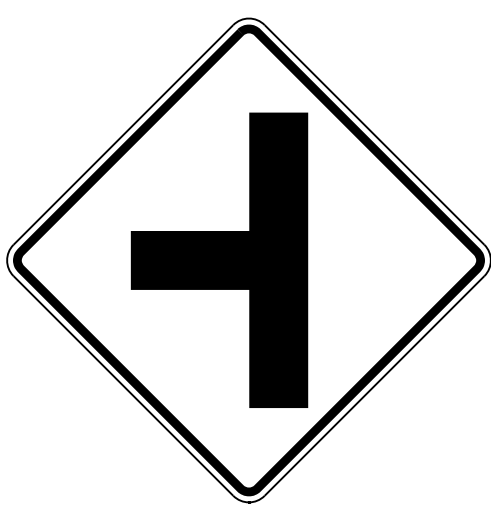












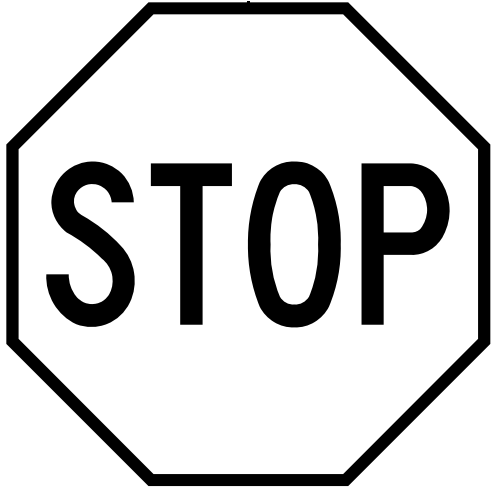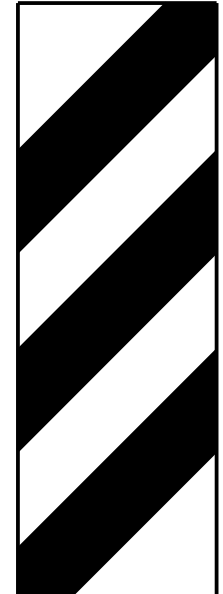

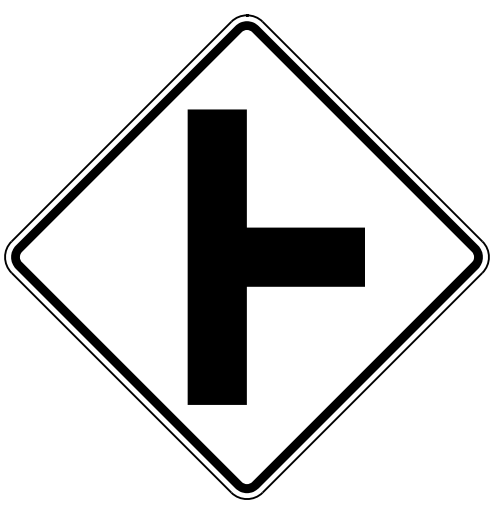
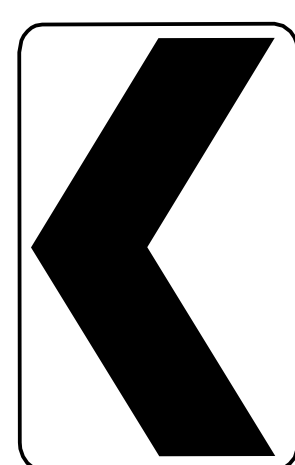

Spacing Factor is 1 unless specified otherwise

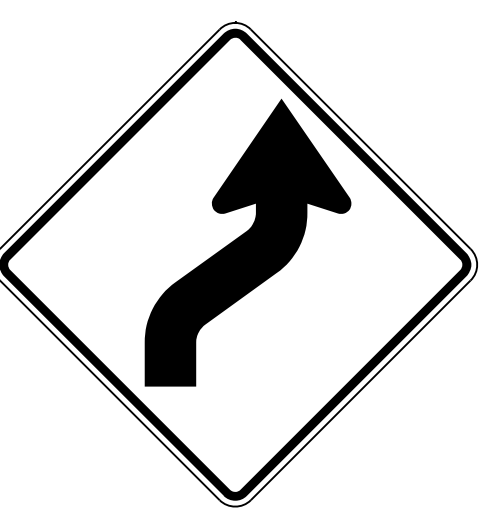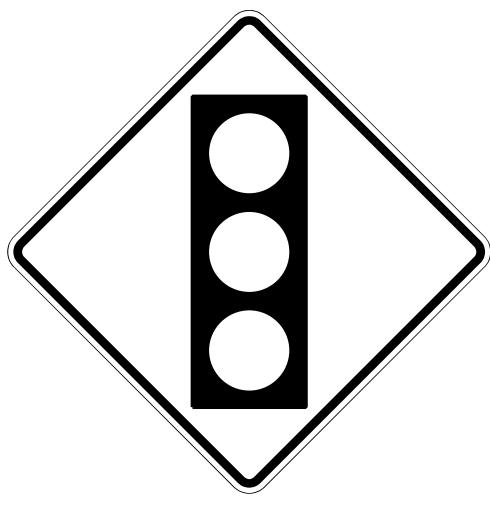
NOTES:
 1. Legend and border shall be silk-screened or reverse silk-screened opaque black ink.
 3. Background shall be Grade C reflective sheeting.

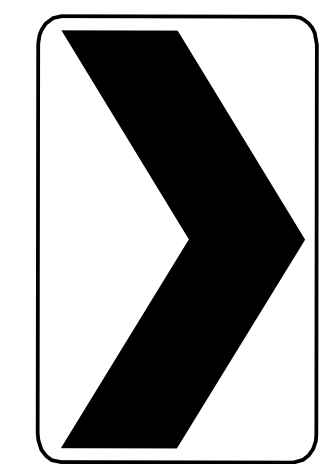

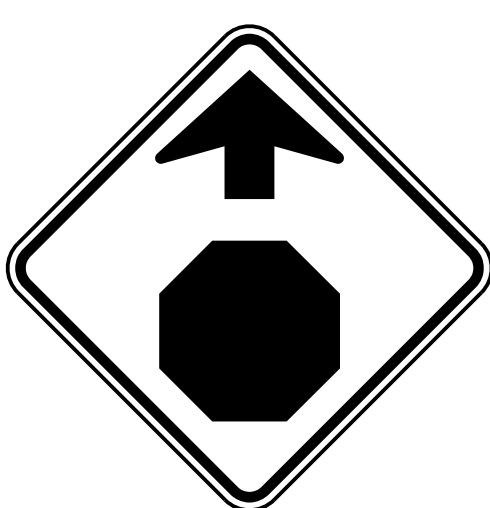





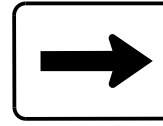

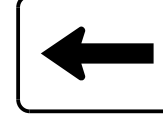

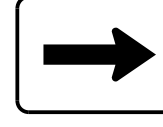
LETTER POSITIONS


Letter spacings are to start of next letter


	N	O	Series/Size					
	6.6	2.7	2.1	6.6	D 2000			
					4.8			
	G	A	M	E	D 2000			
	3.8	2.4	3	3.1	1.9	3.8	10.4	
	L	A	N	D	S		D 2000	
	2.8	2	3	2.8	2.5	2	2.8	12.3

<p>401 QUANTITY REQ'D 11</p>  <p>36" X 36" R1-1</p> <p>ONE "U" POST PER SIGN</p>	<p>406 QUANTITY REQ'D 2</p>  <p>36" X 12" OM-3R</p> <p>ONE 7' U-CHANNEL PER MARKER</p>	<p>411 QUANTITY REQ'D 2</p>  <p>30" X 30" W11-1</p> <p>ONE "U" POST PER SIGN BACKGROUND SHALL BE FLUORESCENT YELLOW-GREEN GRADE B SHEETING</p>	<p>416 QUANTITY REQ'D 1</p>  <p>18" X 18" SEE SHEET SIGN-2</p> <p>MOUNTED BELOW SIGN 405 IN 1 INSTALLATION</p>	<p>421 QUANTITY REQ'D 1</p>  <p>30" X 30" W2-2 (R)</p> <p>ONE "U" POST PER SIGN</p>	<p>425 QUANTITY REQ'D 1</p>  <p>36" X 36" W1-10 (R)</p> <p>ONE "U" POST PER SIGN</p>
<p>402 QUANTITY REQ'D 8</p>  <p>48" X 24" W1-7</p> <p>TWO "U" POSTS PER SIGN</p>	<p>407 QUANTITY REQ'D 1</p>  <p>36" X 36" S3-1</p> <p>FLUORESCENT YELLOW-GREEN GRADE B SHEETING ONE "U" POST PER SIGN</p>	<p>412 QUANTITY REQ'D 4</p>  <p>30" X 30" W1-4(L)</p> <p>ONE "U" POST PER SIGN</p>	<p>417 QUANTITY REQ'D 3</p>  <p>30" X 30" W1-2 (R)</p> <p>ONE "U" POST PER SIGN</p>	<p>422 QUANTITY REQ'D 1</p>  <p>30" X 30" W2-2 (L)</p> <p>ONE "U" POST PER SIGN</p>	<p>426 QUANTITY REQ'D 1</p>  <p>36" X 36" W1-10 (L)</p> <p>ONE "U" POST PER SIGN</p>
<p>403 QUANTITY REQ'D 7</p>  <p>18" X 18" W13-1P</p> <p>MOUNTED BELOW SIGN 404 IN 1 INSTALLATIONS SIGN 408 IN 2 INSTALLATIONS SIGN 412 IN 1 INSTALLATION SIGN 417 IN 1 INSTALLATIONS SIGN 425 IN 1 INSTALLATION SIGN 426 IN 1 INSTALLATION</p>	<p>408 QUANTITY REQ'D 2</p>  <p>30" X 30" W1-4(R)</p> <p>ONE "U" POST PER SIGN</p>	<p>413 QUANTITY REQ'D 3</p>  <p>30" X 30" W3-3</p> <p>ONE "U" POST PER SIGN</p>	<p>418 QUANTITY REQ'D 1</p>  <p>36" X 36" W3-5</p> <p>ONE "U" POST PER SIGN</p>	<p>423 QUANTITY REQ'D 1</p>  <p>24" X 30" R4-1</p> <p>ONE "U" POST PER SIGN</p>	<p>427 QUANTITY REQ'D 15</p>  <p>18" X 24" W1-8 (R)</p> <p>MOUNTED BACK TO BACK WITH SIGN 415</p>
<p>404 QUANTITY REQ'D 2</p>  <p>30" X 30" W1-2 (L)</p> <p>ONE "U" POST PER SIGN</p>	<p>409 QUANTITY REQ'D 2</p>  <p>24" X 30" R2-1</p> <p>ONE "U" POST PER SIGN</p>	<p>414 QUANTITY REQ'D 2</p>  <p>30" X 30" W3-1</p> <p>ONE "U" POST PER SIGN</p>	<p>419 QUANTITY REQ'D 12</p>  <p>24" X 30" R2-1</p> <p>ONE "U" POST PER SIGN</p>	<p>424 QUANTITY REQ'D 3</p>  <p>24" X 36" R3-9b</p> <p>ONE "U" POST PER SIGN</p>	<p>428 QUANTITY REQ'D 1</p>  <p>18" X 18" W13-1P</p> <p>MOUNTED BELOW SIGN 417 IN 1 INSTALLATION</p>
<p>405 QUANTITY REQ'D 3</p>  <p>30" X 30" W14-2</p> <p>ONE "U" POST PER SIGN</p>	<p>410 QUANTITY REQ'D 2</p>  <p>18" X 24" W16-1P</p> <p>MOUNTED BELOW SIGN 411 IN 2 INSTALLATIONS BACKGROUND SHALL BE FLUORESCENT YELLOW-GREEN GRADE B SHEETING</p>	<p>415 QUANTITY REQ'D 15</p>  <p>18" X 24" W1-8 (L)</p> <p>ONE "U" POST PER SIGN</p>	<p>420 QUANTITY REQ'D 1</p>  <p>18" X 18" W13-1P</p> <p>MOUNT BELOW SIGN 429 IN 1 INSTALLATION</p>		

TIP NO. U-4906	SHEET NO. SIGN-2A
DocuSigned by: Andrew D. Klinskiak E3078F8495E44B	
APPROVED: _____ DATE: 6/30/2021	
SEAL 	
DOCUMENT NOT CONSIDERED FINAL UNLESS ALL SIGNATURES COMPLETED	

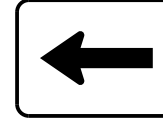
<p>(501)</p>   <p>1 - 24" X 18" D11-1</p> <p>1 - 24" X 24" RS-079</p> <p>1 - 12" X 9" M6-1</p> <p>1 - 21" X 15" M6-1</p> <p>WHITE ON GREEN WHITE ON BROWN</p> <p>TWO "U" POSTS PER SIGN</p>							<table border="1"> <tr> <td>TIP NO. U-4906</td> <td>SHEET NO. SIGN-2B</td> </tr> <tr> <td colspan="2">APPROVED: <i>Andrew D. Klincksiek</i> <small>E3078F84595E44B</small></td> </tr> <tr> <td colspan="2">DATE: 6/30/2021</td> </tr> <tr> <td colspan="2">SEAL</td> </tr> <tr> <td colspan="2" style="text-align: center;">  </td> </tr> <tr> <td colspan="2" style="text-align: center;">DOCUMENT NOT CONSIDERED FINAL UNLESS ALL SIGNATURES COMPLETED</td> </tr> </table>	TIP NO. U-4906	SHEET NO. SIGN-2B	APPROVED: <i>Andrew D. Klincksiek</i> <small>E3078F84595E44B</small>		DATE: 6/30/2021		SEAL				DOCUMENT NOT CONSIDERED FINAL UNLESS ALL SIGNATURES COMPLETED	
TIP NO. U-4906	SHEET NO. SIGN-2B																		
APPROVED: <i>Andrew D. Klincksiek</i> <small>E3078F84595E44B</small>																			
DATE: 6/30/2021																			
SEAL																			
																			
DOCUMENT NOT CONSIDERED FINAL UNLESS ALL SIGNATURES COMPLETED																			
<p>(502) (503)</p>  <p>1 - 24" X 18" D11-1</p>  <p>1 - 12" X 9" M6-1</p> <p>WHITE ON GREEN ONE "U" POST PER SIGN</p>																			
<p>(504)</p>  <p>1 - 24" X 18" RS-117</p>  <p>1 - 21" X 15" M6-1</p> <p>WHITE ON BROWN ONE "U" POST PER SIGN</p>																			
<p>(505)</p>  <p>1 - 24" X 24" RS-117</p>  <p>1 - 21" X 15" M6-1</p> <p>WHITE ON BROWN ONE "U" POST PER SIGN</p>																			
<p>(506)</p>  <p>1 - 24" X 18" D11-1</p>  <p>1 - 12" X 9" M6-1</p> <p>WHITE ON GREEN ONE "U" POST PER SIGN</p>																			


TIP NO. U-4906	SHEET NO. SIGN-3
APPROVED: <i>Andrew D. Klincksiek</i> E3078F84595E44B	
DATE: 6/30/2021	
SEAL	
	
DOCUMENT NOT CONSIDERED FINAL UNLESS ALL SIGNATURES COMPLETED	

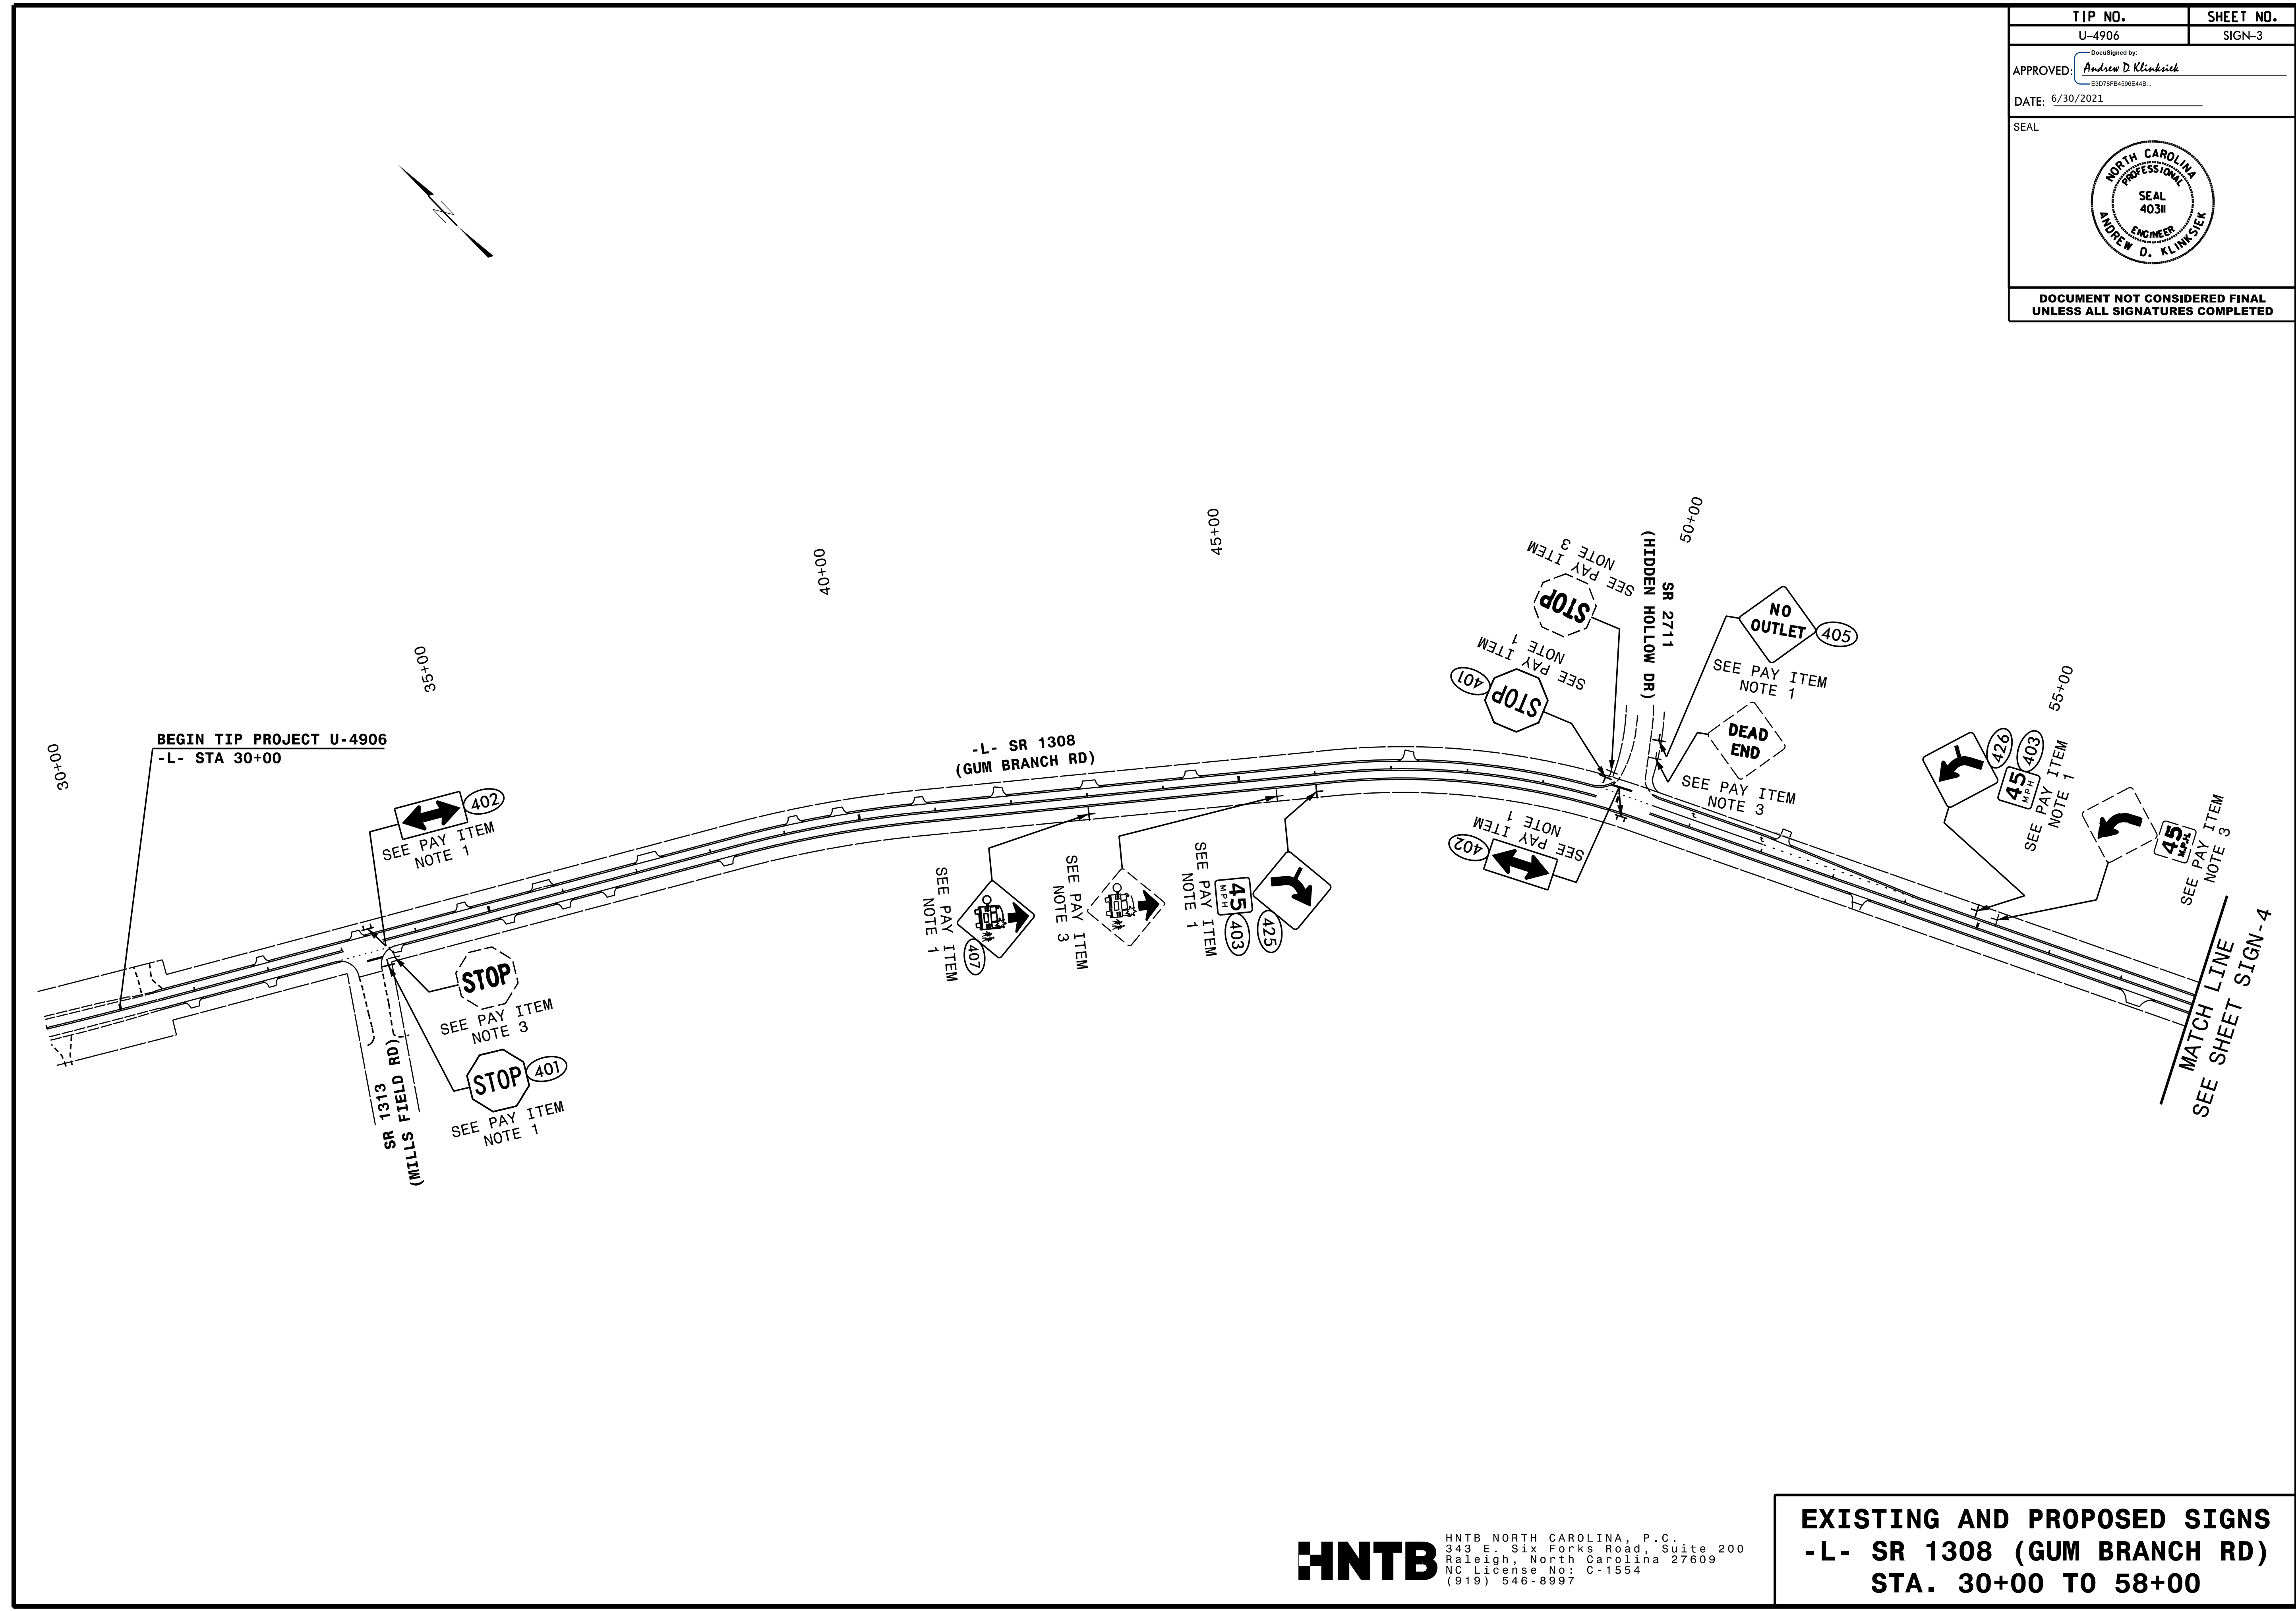

HNTB
 HNTB NORTH CAROLINA, P.C.
 343 E. Six Forks Road, Suite 200
 Raleigh, North Carolina 27609
 NC License No: C-1554
 (919) 546-8997


EXISTING AND PROPOSED SIGNS
-L- SR 1308 (GUM BRANCH RD)
STA. 30+00 TO 58+00


TIP NO. U-4906	SHEET NO. SIGN-4
APPROVED: <u>Andrew D. Klincksiek</u> <small>DocuSigned by: E3078F84959E44B</small>	
DATE: 6/30/2021	
SEAL	
	
DOCUMENT NOT CONSIDERED FINAL UNLESS ALL SIGNATURES COMPLETED	

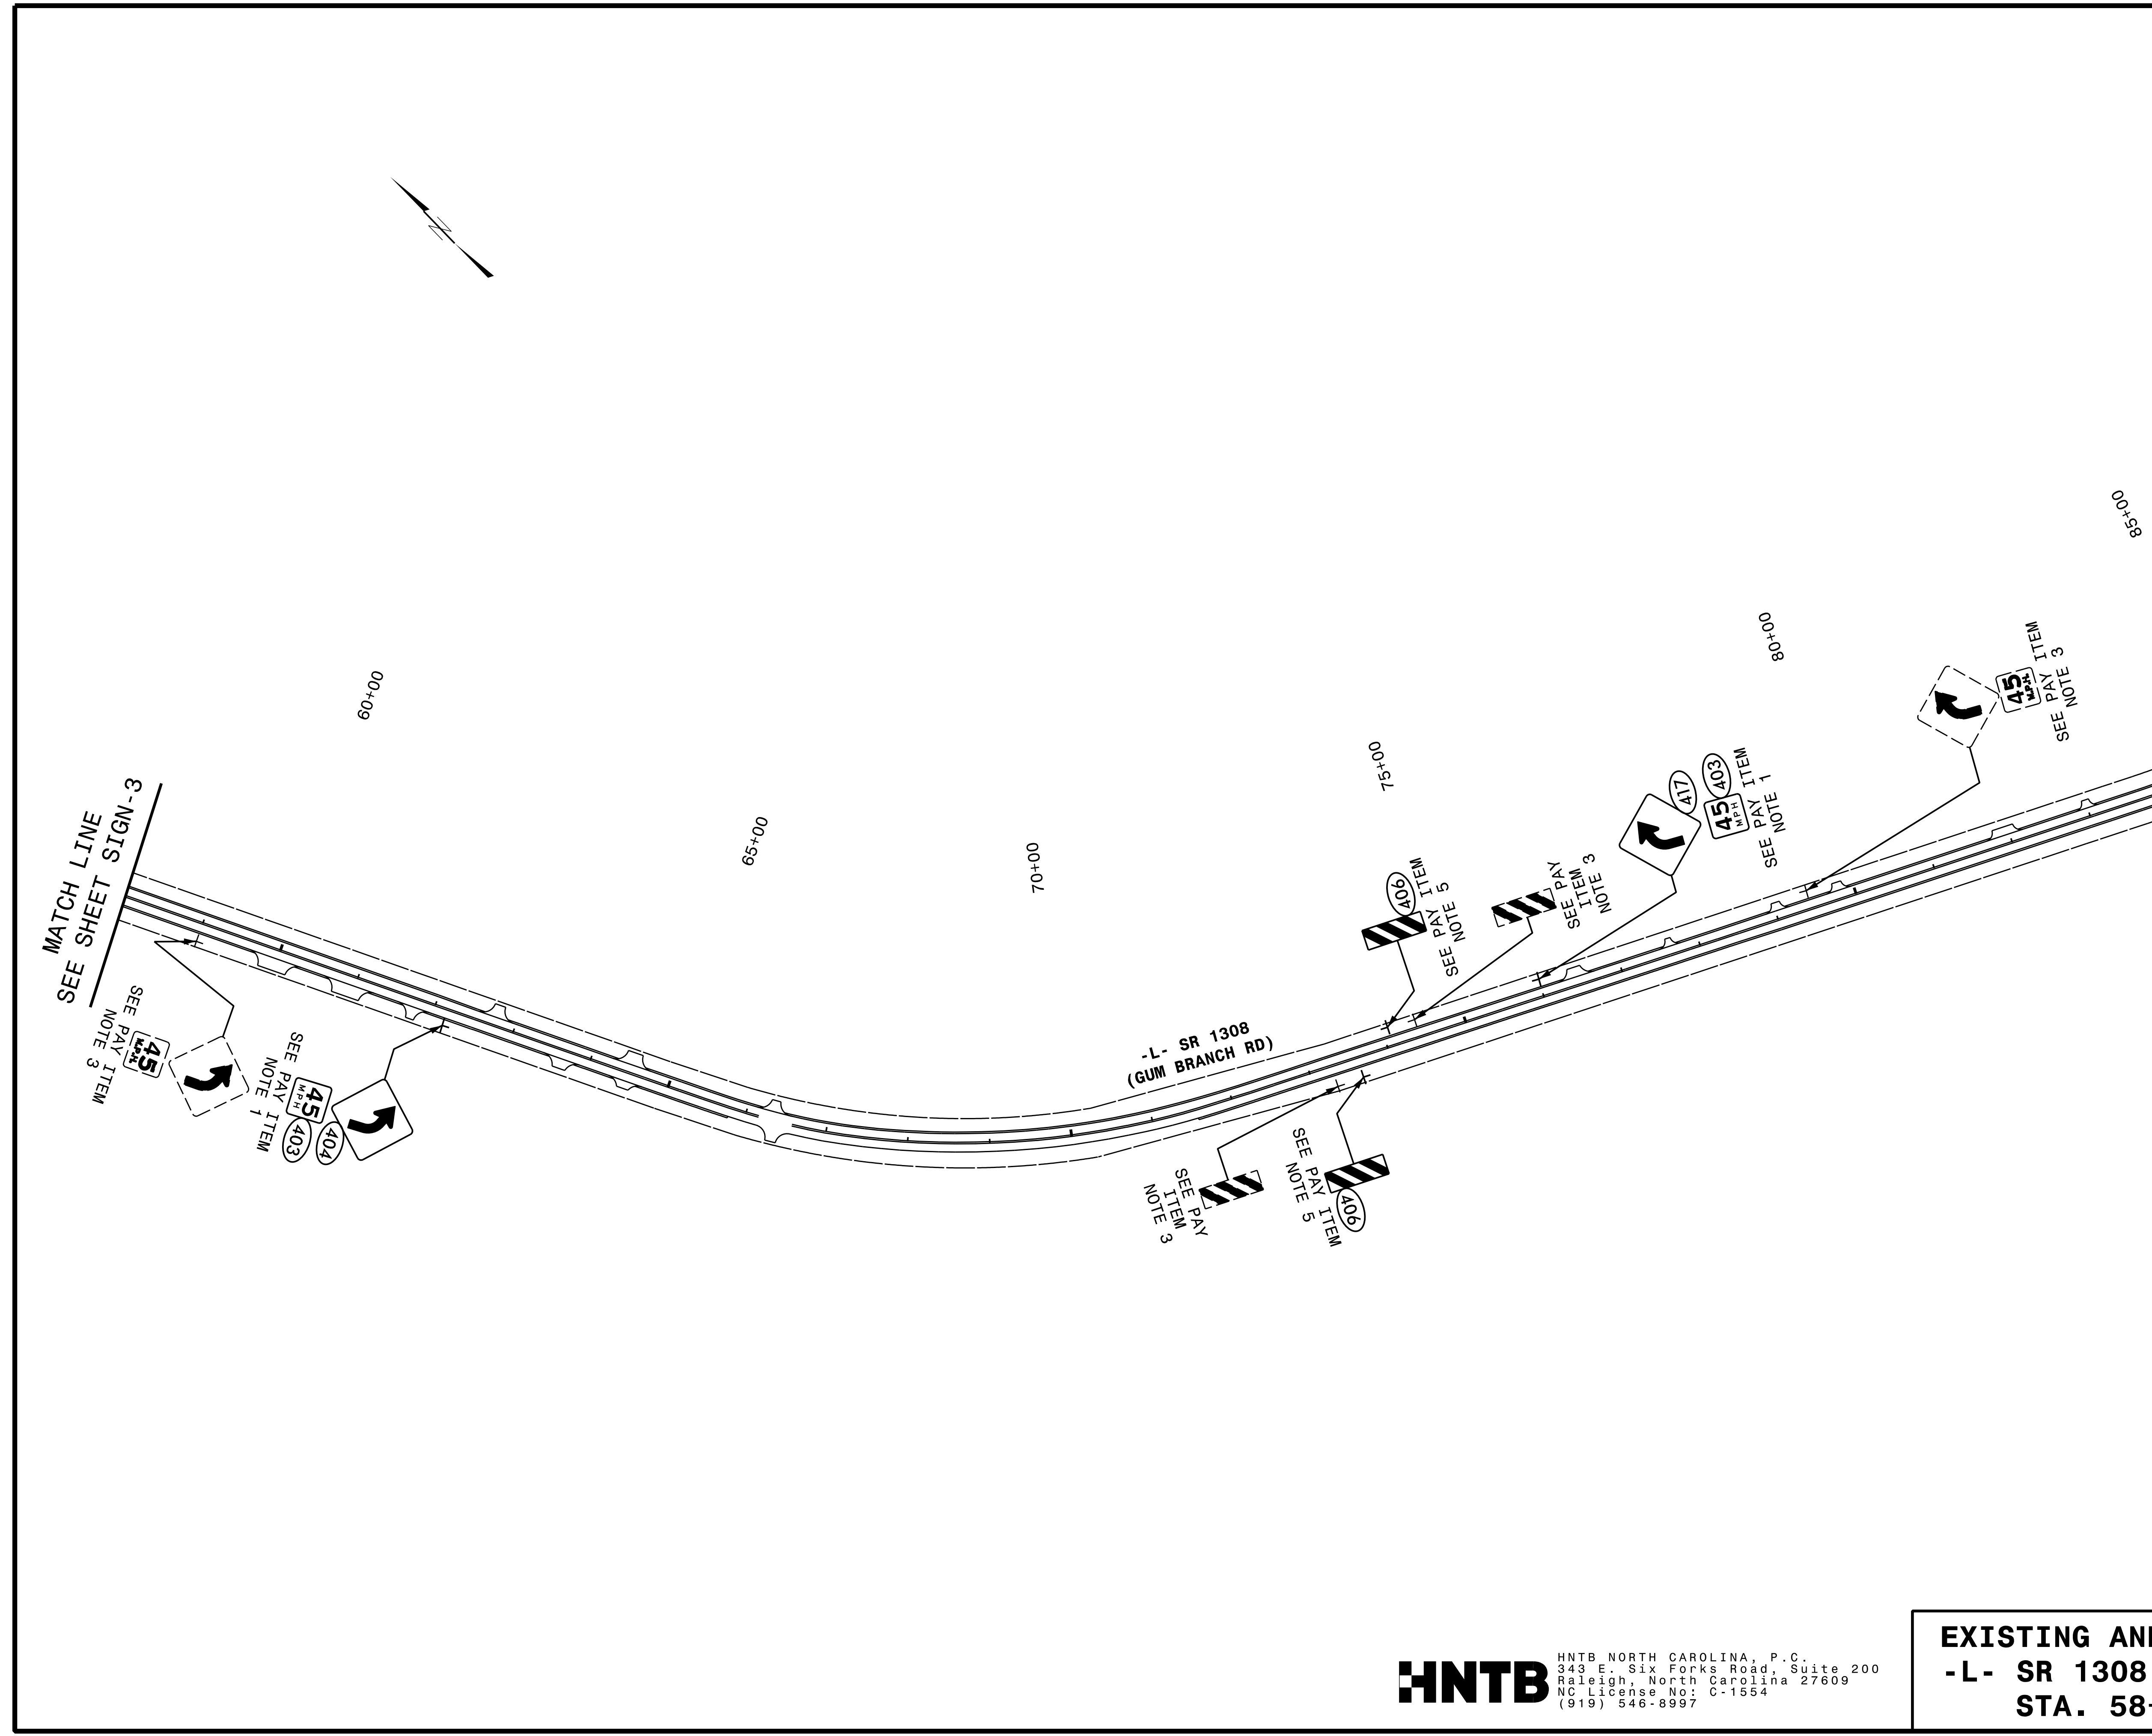

HNTB
 HNTB NORTH CAROLINA, P.C.
 343 E. Six Forks Road, Suite 200
 Raleigh, North Carolina 27609
 NC License No: C-1554
 (919) 546-8997


EXISTING AND PROPOSED SIGNS
-L- SR 1308 (GUM BRANCH RD)
STA. 58+00 TO 86+00


TIP NO. U-4906	SHEET NO. SIGN-5
APPROVED: <u>Andrew D. Klincksiek</u> <small>DocuSigned by: Andrew D. Klincksiek E3D78FB4959E44B</small>	
DATE: 6/30/2021	
SEAL	
	
DOCUMENT NOT CONSIDERED FINAL UNLESS ALL SIGNATURES COMPLETED	

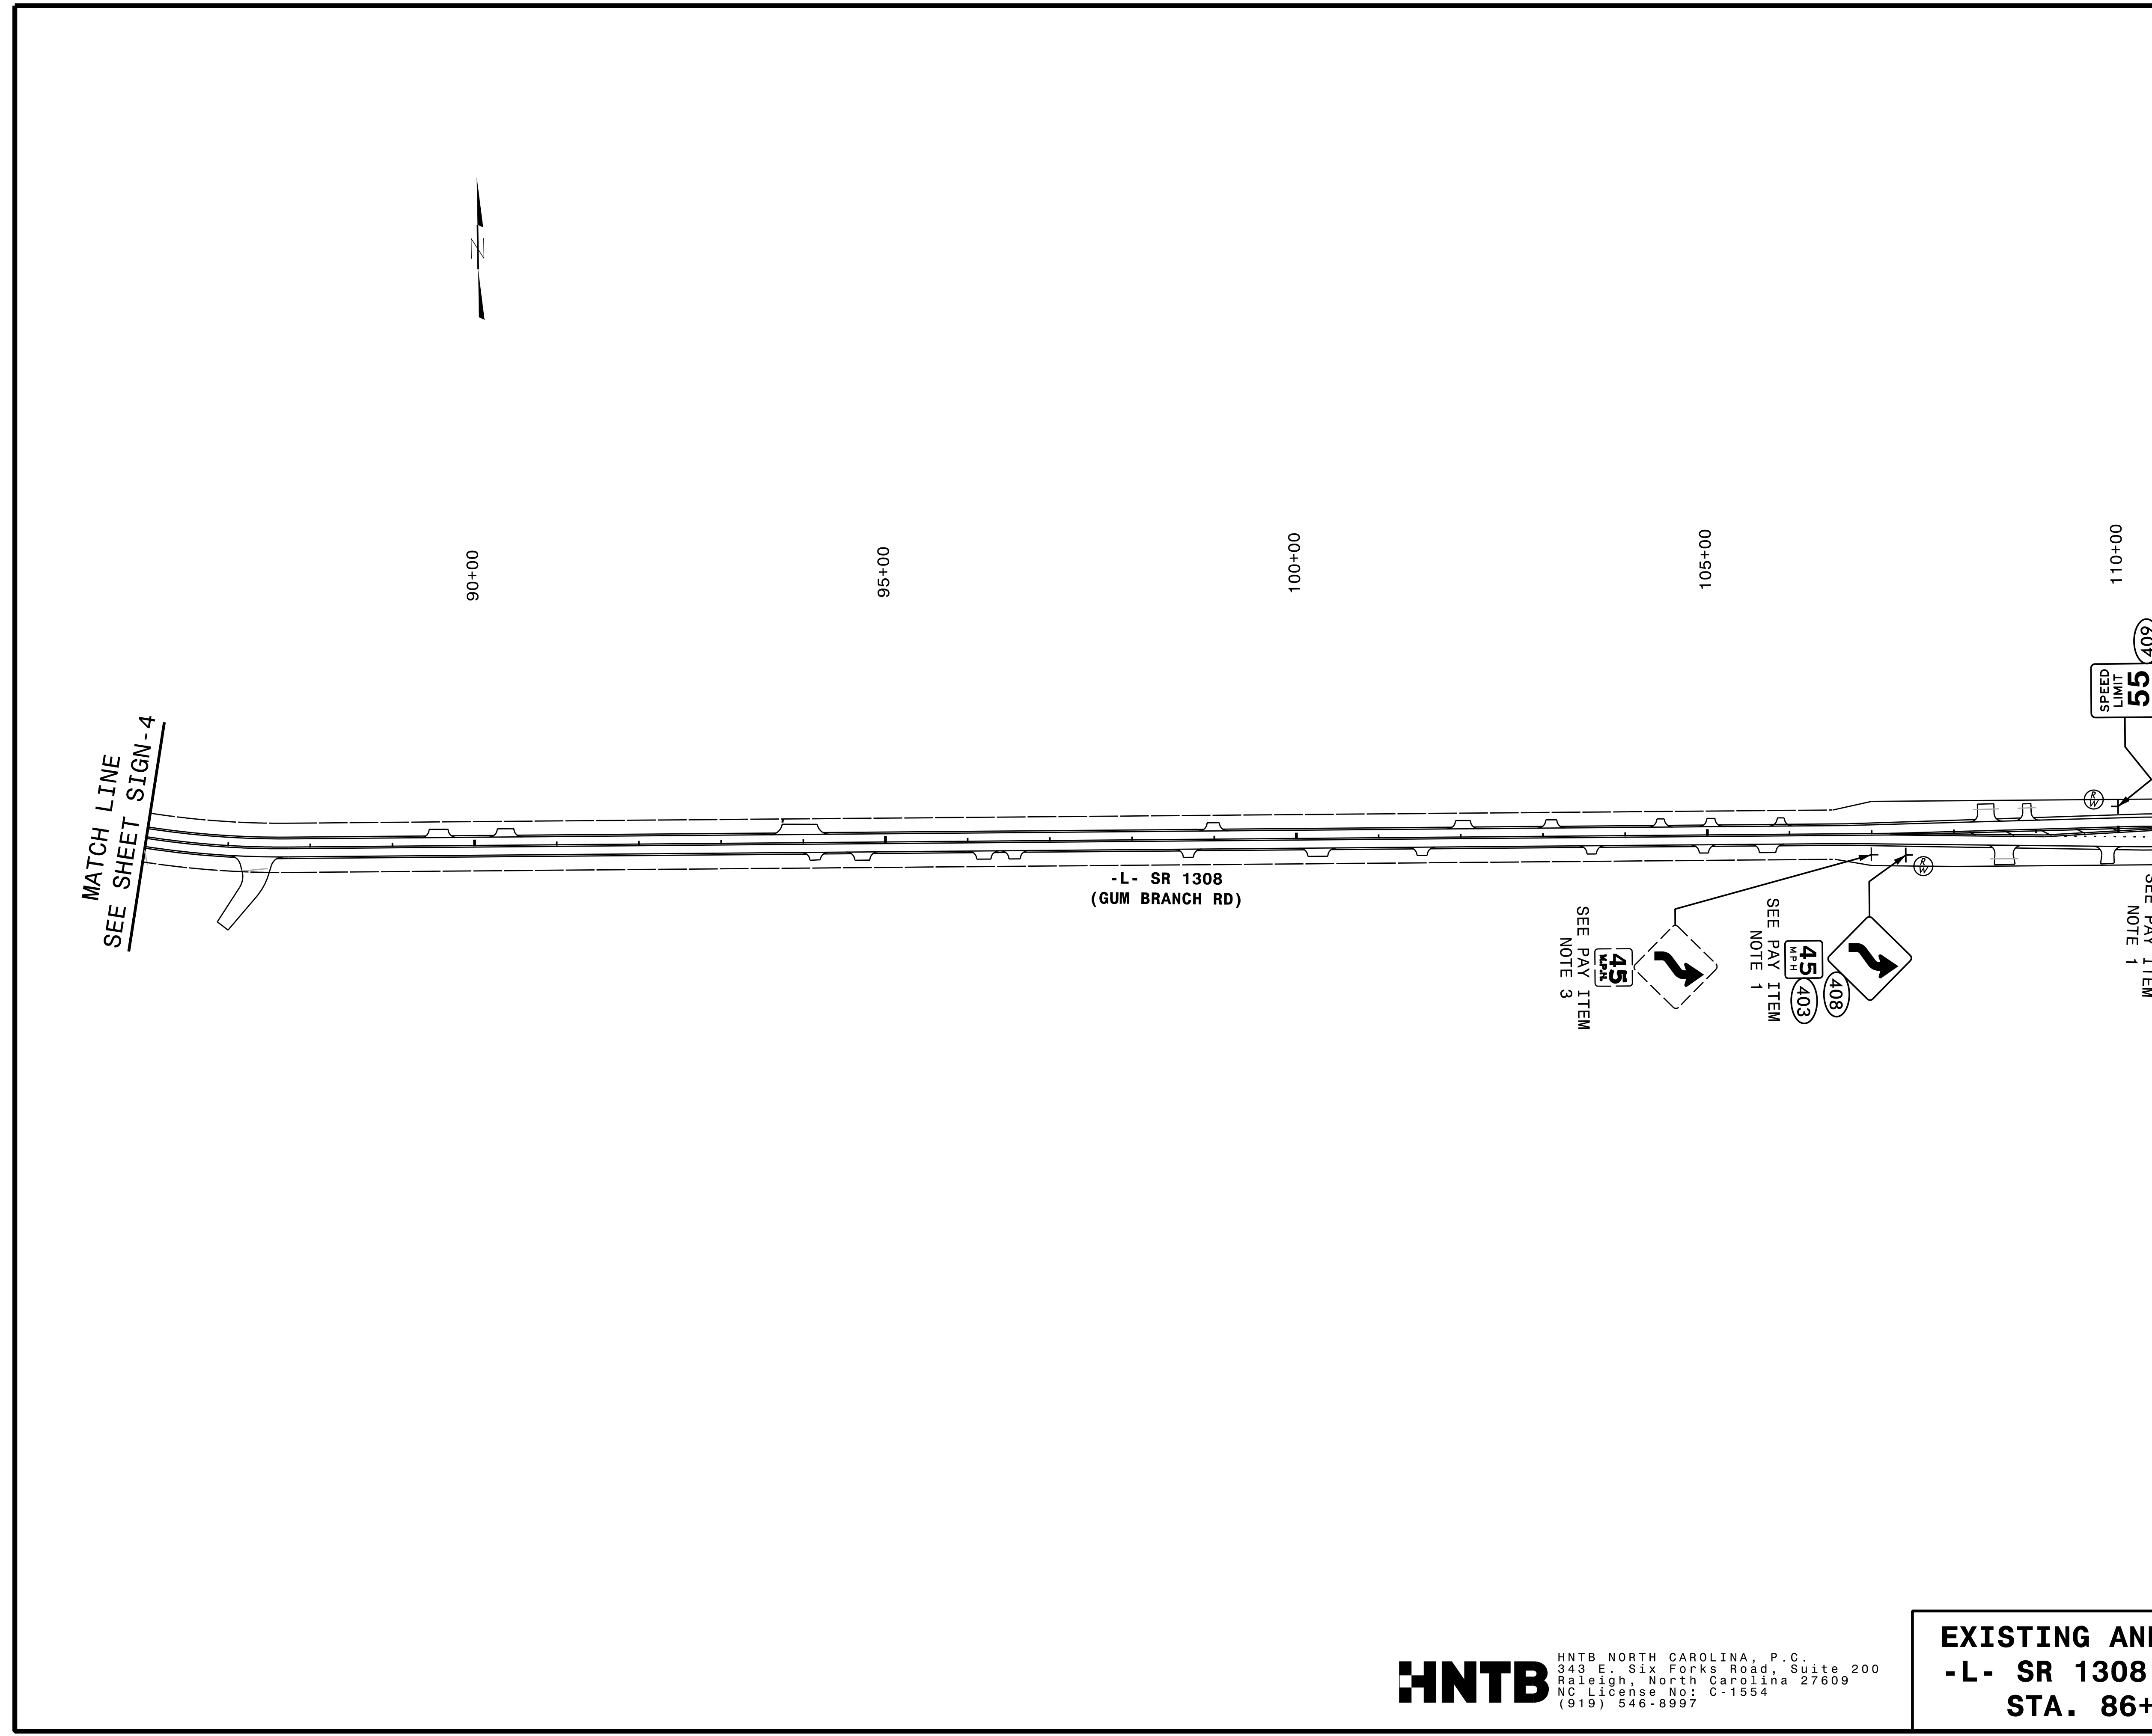

HNTB
 HNTB NORTH CAROLINA, P.C.
 343 E. Six Forks Road, Suite 200
 Raleigh, North Carolina 27609
 NC License No: C-1554
 (919) 546-8997


EXISTING AND PROPOSED SIGNS
-L- SR 1308 (GUM BRANCH RD)
STA. 86+00 TO 113+00


TIP NO. U-4906	SHEET NO. SIGN-6
APPROVED: <u>Andrew D. Klincksiek</u> E3078F84595E44B	
DATE: 6/30/2021	
	
DOCUMENT NOT CONSIDERED FINAL UNLESS ALL SIGNATURES COMPLETED	

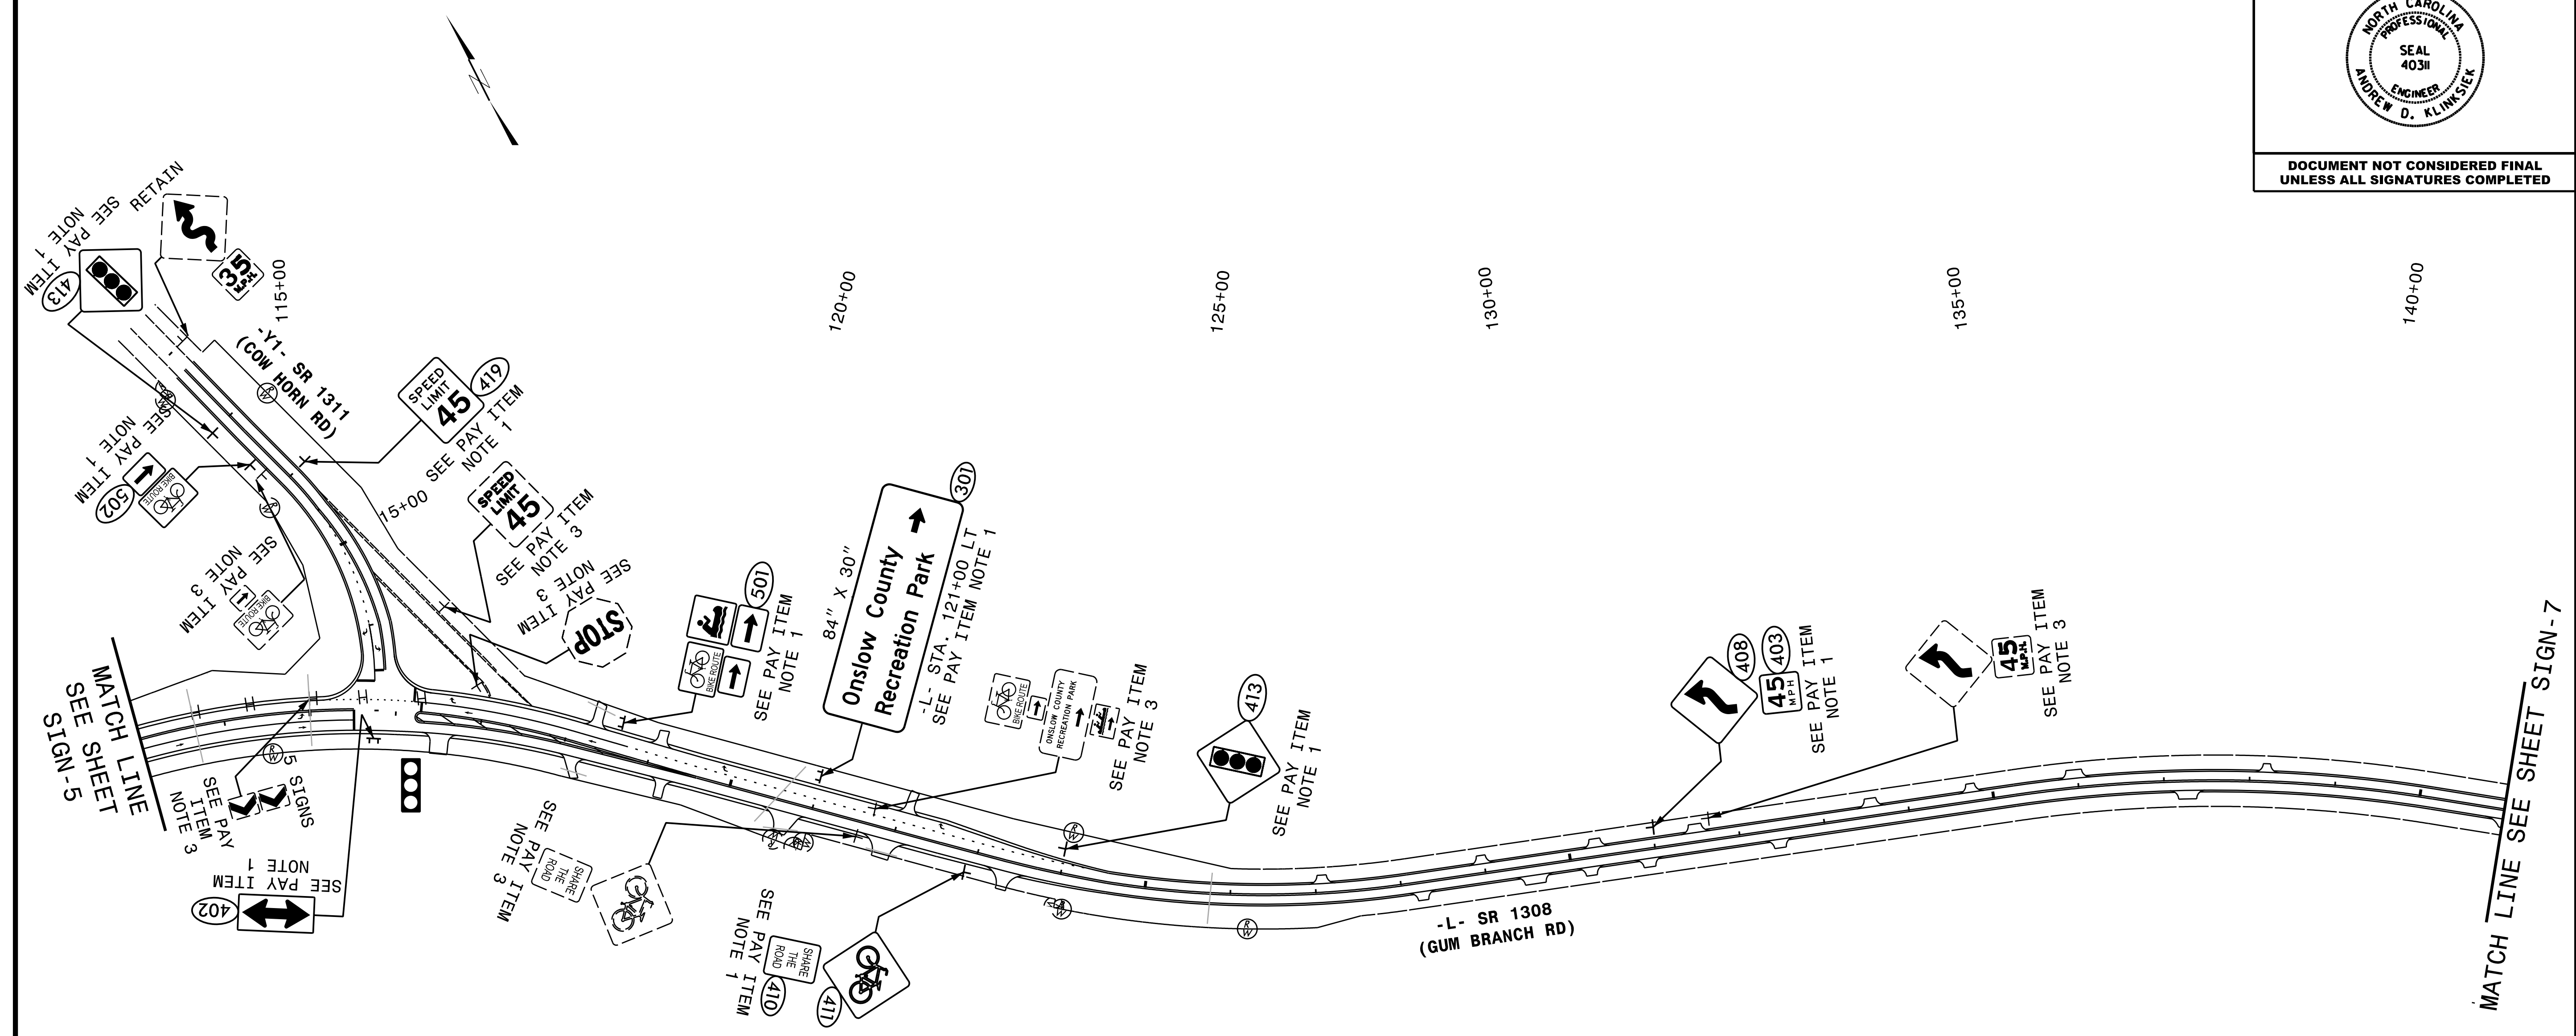

HNTB
 HNTB NORTH CAROLINA, P.C.
 343 E. Six Forks Road, Suite 200
 Raleigh, North Carolina 27609
 NC License No: C-1554
 (919) 546-8997


**EXISTING AND PROPOSED SIGNS
 -L- SR 1308 (GUM BRANCH RD)
 STA. 113+00 TO 141+00**


TIP NO. U-4906	SHEET NO. SIGN-7
APPROVED: <u>Andrew D. Klincksiek</u> <small>DocuSigned by: E3D78F84595E44B</small>	
DATE: 6/30/2021	
SEAL	
	
DOCUMENT NOT CONSIDERED FINAL UNLESS ALL SIGNATURES COMPLETED	

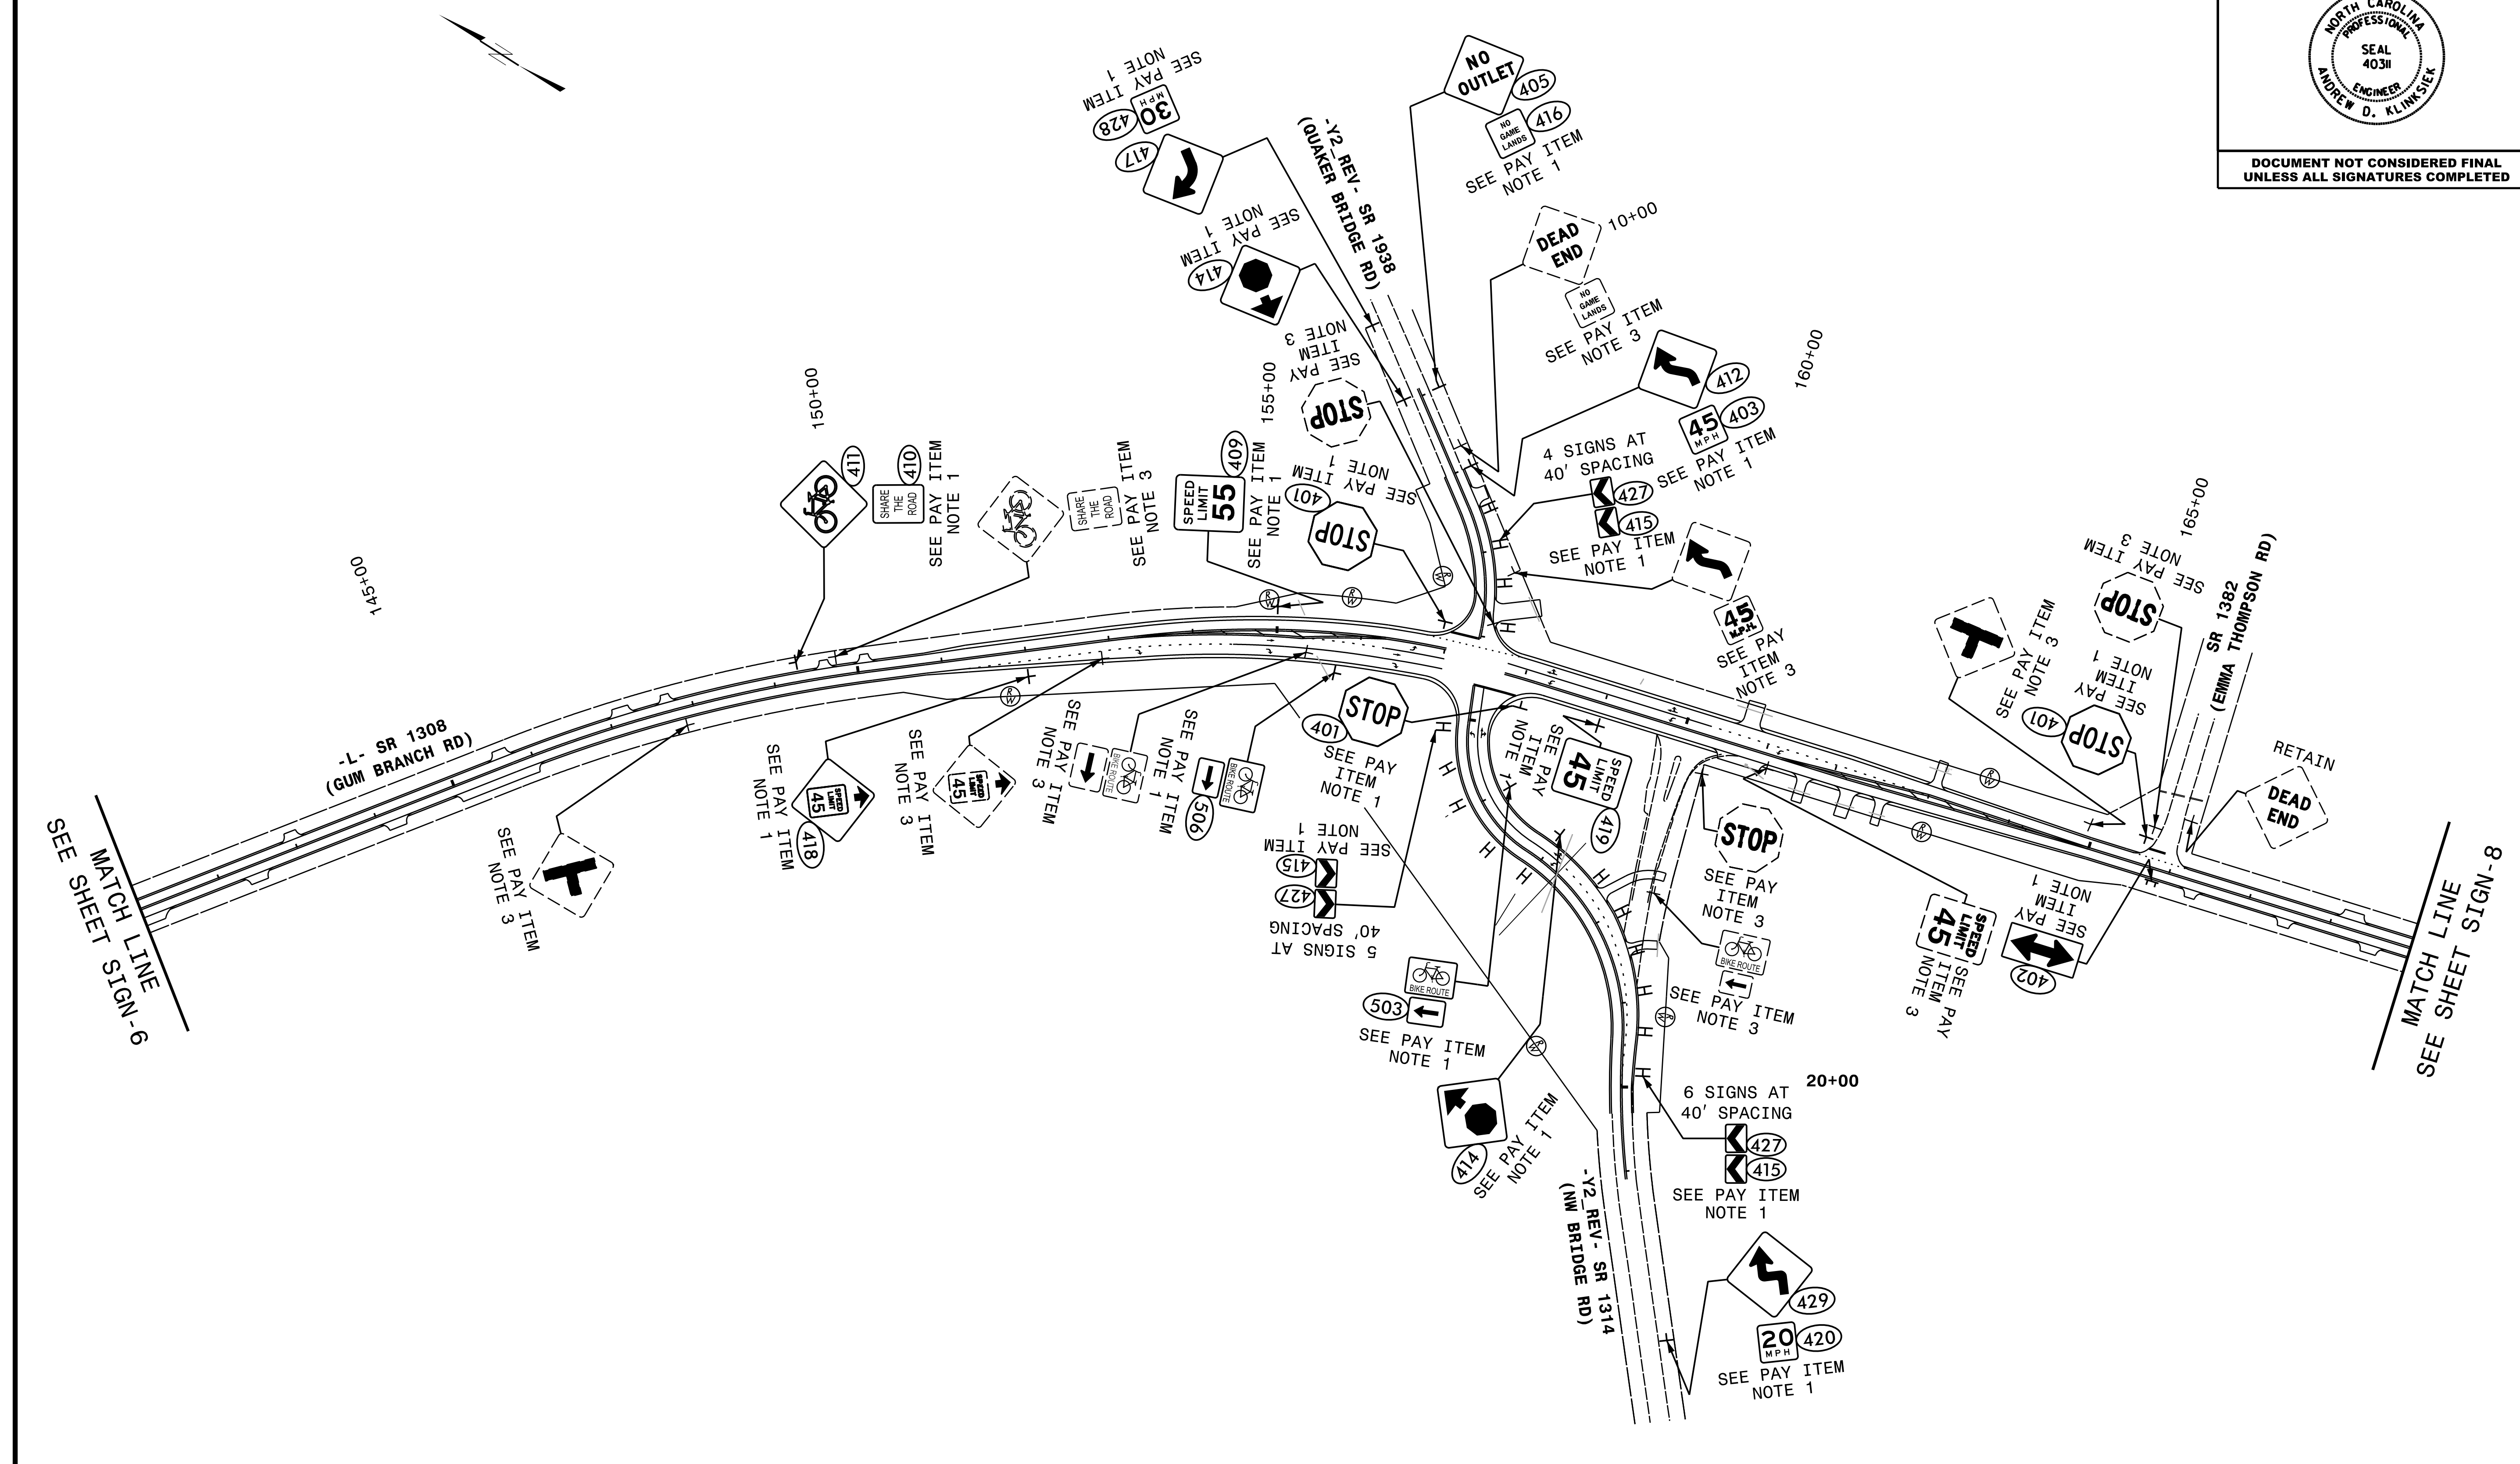

HNTB
 HNTB NORTH CAROLINA, P.C.
 343 E. Six Forks Road, Suite 200
 Raleigh, North Carolina 27609
 NC License No: C-1554
 (919) 546-8997


**EXISTING AND PROPOSED SIGNS
 -L- SR 1308 (GUM BRANCH RD)
 STA. 141+00 TO 169+00**


TIP NO. U-4906	SHEET NO. SIGN-8
APPROVED: <u>Andrew D. Klincksiek</u> <small>DocuSigned by: E3D78F84959E44B</small>	
DATE: 6/30/2021	
SEAL	
	
DOCUMENT NOT CONSIDERED FINAL UNLESS ALL SIGNATURES COMPLETED	

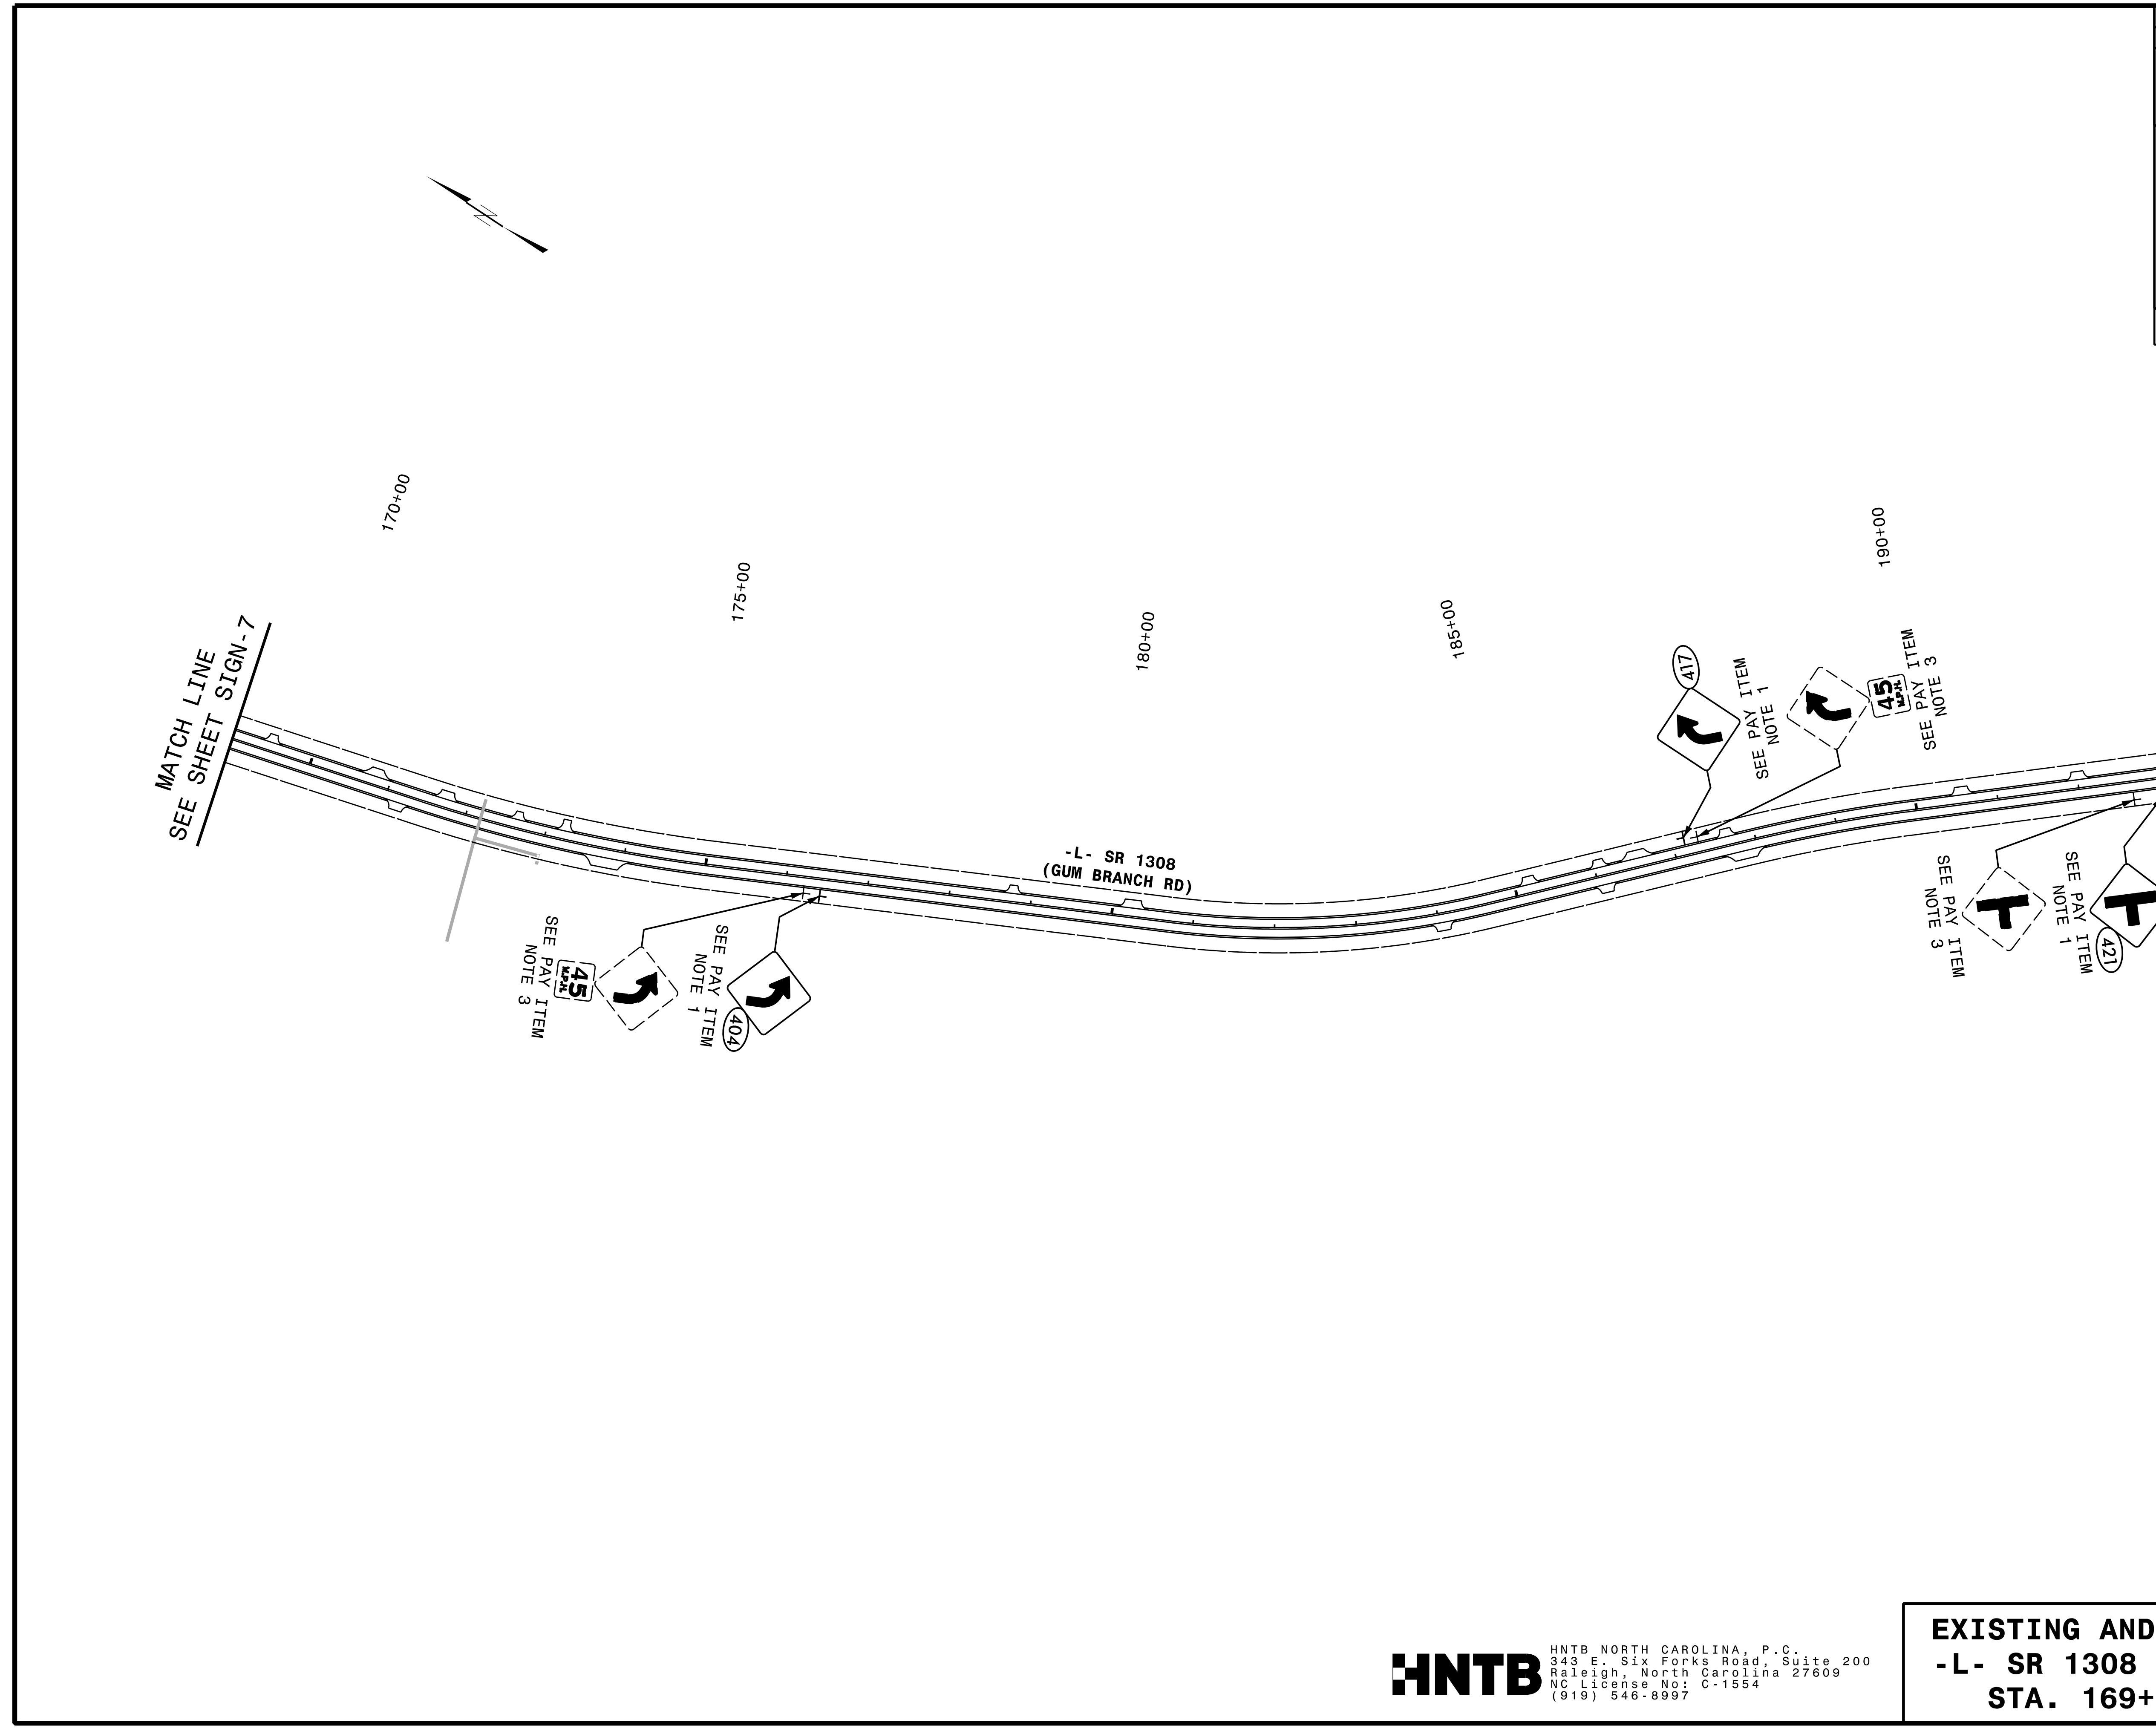

HNTB
 HNTB NORTH CAROLINA, P.C.
 343 E. Six Forks Road, Suite 200
 Raleigh, North Carolina 27609
 NC License No: C-1554
 (919) 546-8997


EXISTING AND PROPOSED SIGNS
-L- SR 1308 (GUM BRANCH RD)
STA. 169+00 TO 194+00


TIP NO. U-4906	SHEET NO. SIGN-9
APPROVED: <u>Andrew D. Klinkosiek</u> <small>DocuSigned by: E3D78F84595E44B</small>	
DATE: 6/30/2021	
SEAL	
	
DOCUMENT NOT CONSIDERED FINAL UNLESS ALL SIGNATURES COMPLETED	

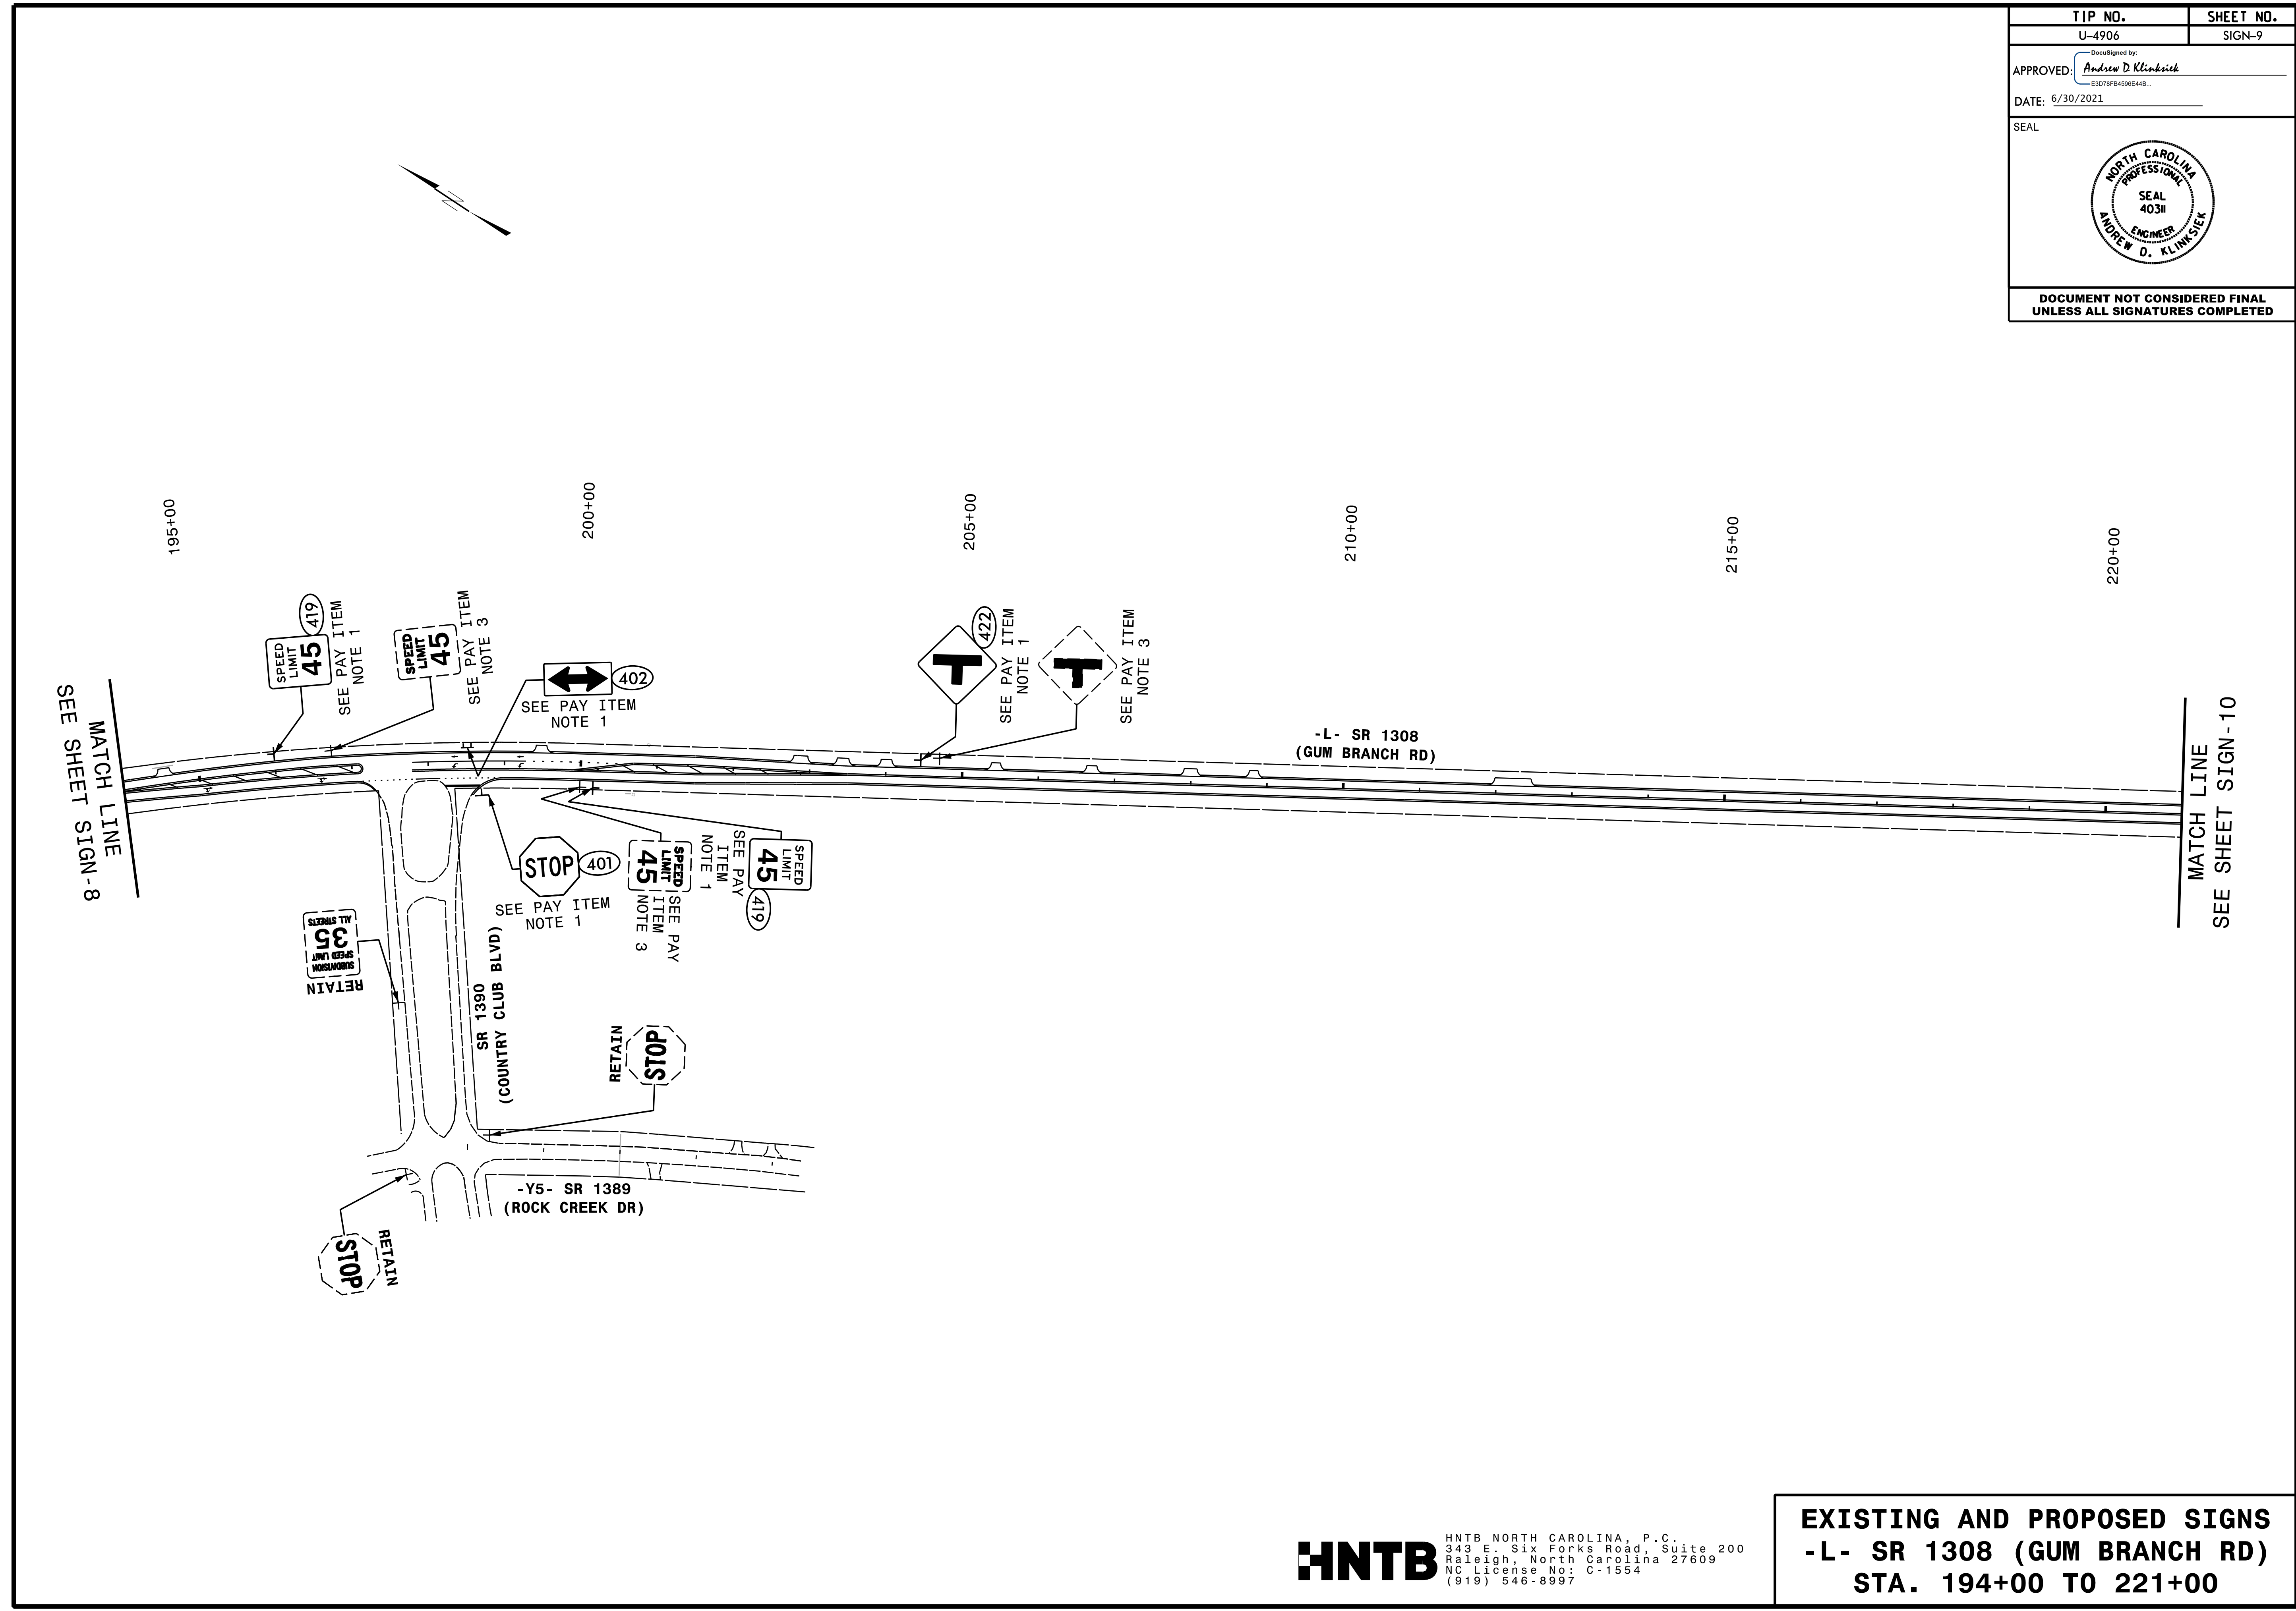

HNTB
 HNTB NORTH CAROLINA, P.C.
 343 E. Six Forks Road, Suite 200
 Raleigh, North Carolina 27609
 NC License No: C-1554
 (919) 546-8997


EXISTING AND PROPOSED SIGNS
-L- SR 1308 (GUM BRANCH RD)
STA. 194+00 TO 221+00


TIP NO. U-4906	SHEET NO. SIGN-10
APPROVED: <u>Andrew D. Klincksiek</u> <small>DocuSigned by: E3078F84595E44B</small>	
DATE: 6/30/2021	
SEAL	
	
DOCUMENT NOT CONSIDERED FINAL UNLESS ALL SIGNATURES COMPLETED	

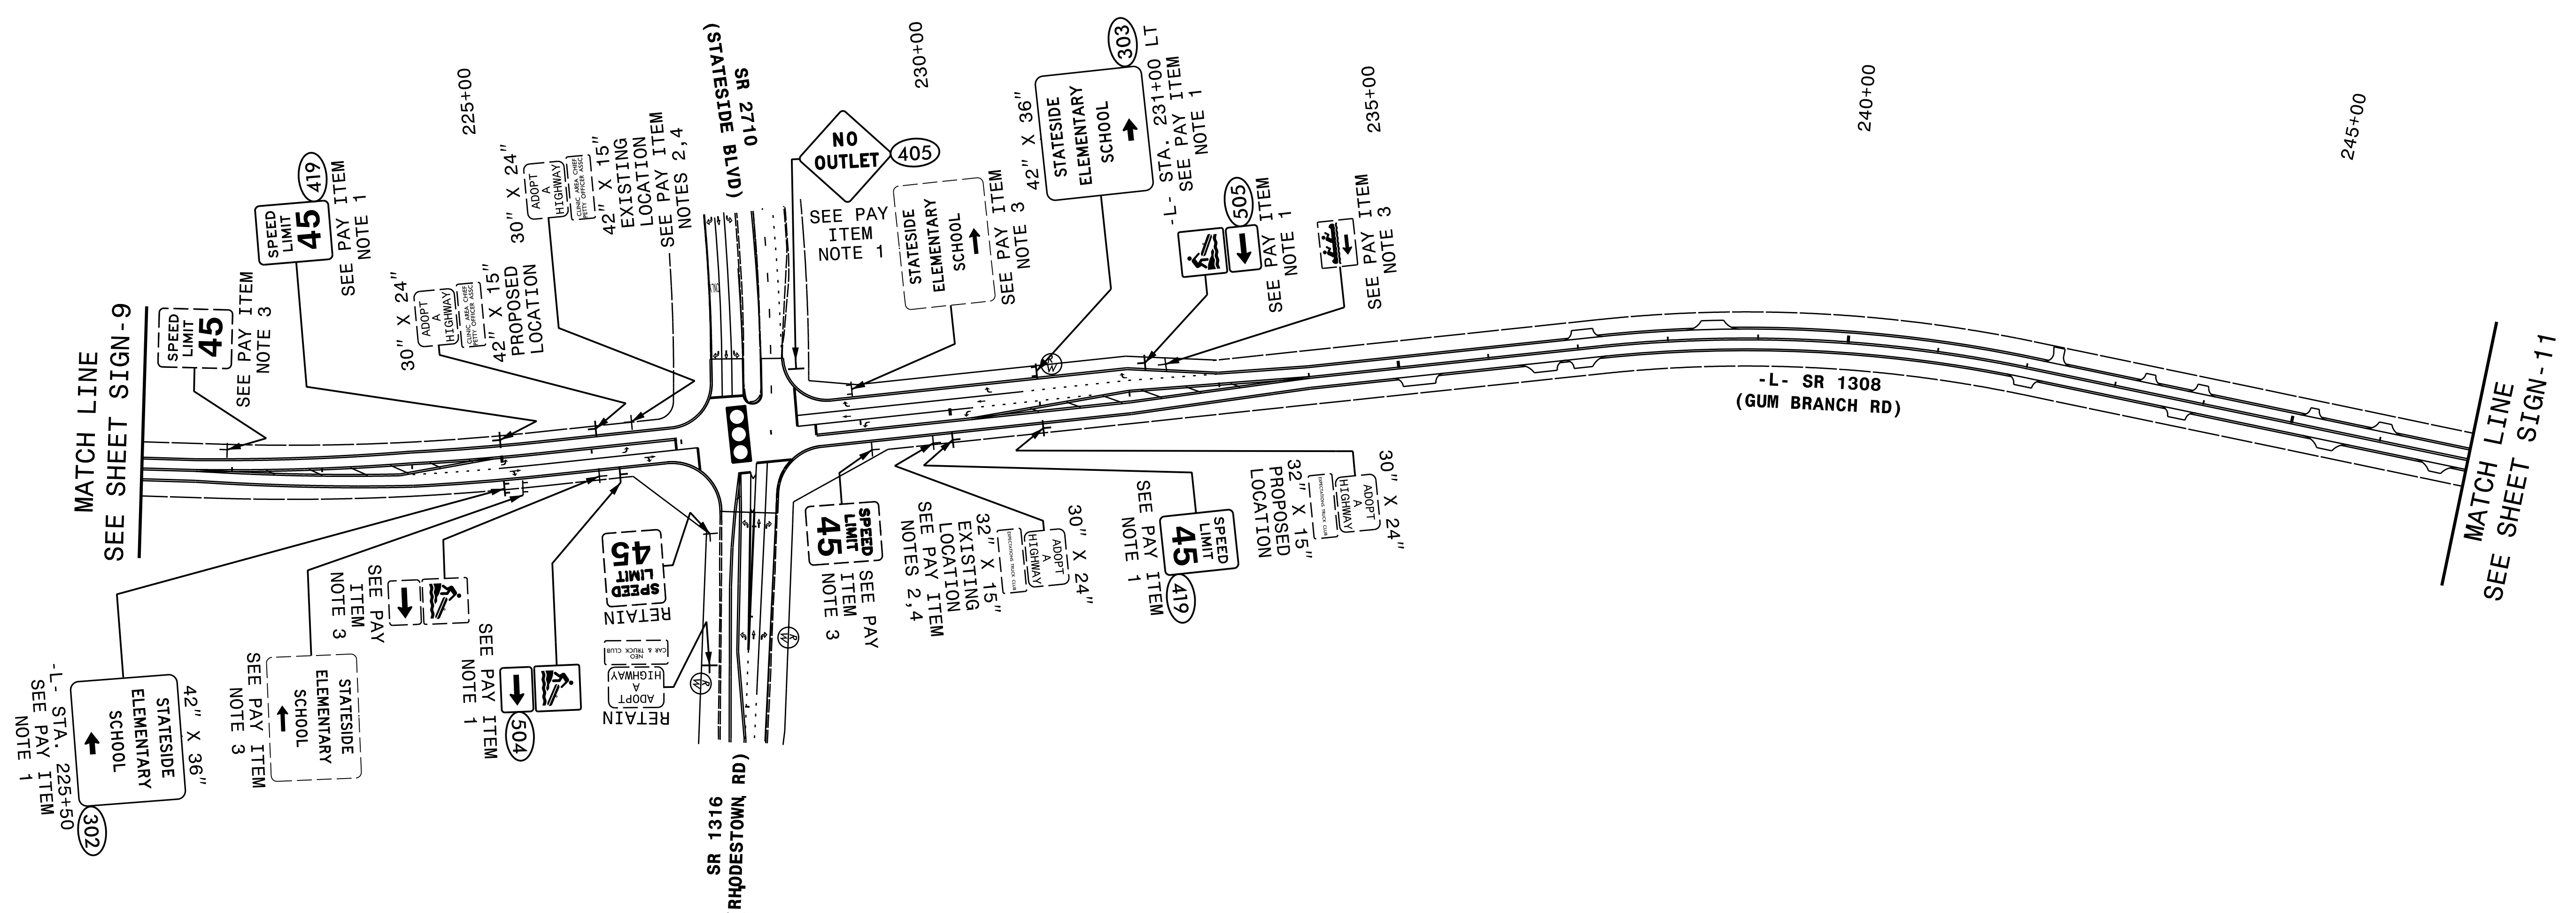

HNTB
 HNTB NORTH CAROLINA, P.C.
 343 E. Six Forks Road, Suite 200
 Raleigh, North Carolina 27609
 NC License No: C-1554
 (919) 546-8997


**EXISTING AND PROPOSED SIGNS
 -L- SR 1308 (GUM BRANCH RD)
 STA. 221+00 TO 247+00**


TIP NO. U-4906	SHEET NO. SIGN-11
APPROVED: Andrew D. Klincksiek E3078F8495E44B	
DATE: 6/30/2021	
SEAL	
	
DOCUMENT NOT CONSIDERED FINAL UNLESS ALL SIGNATURES COMPLETED	

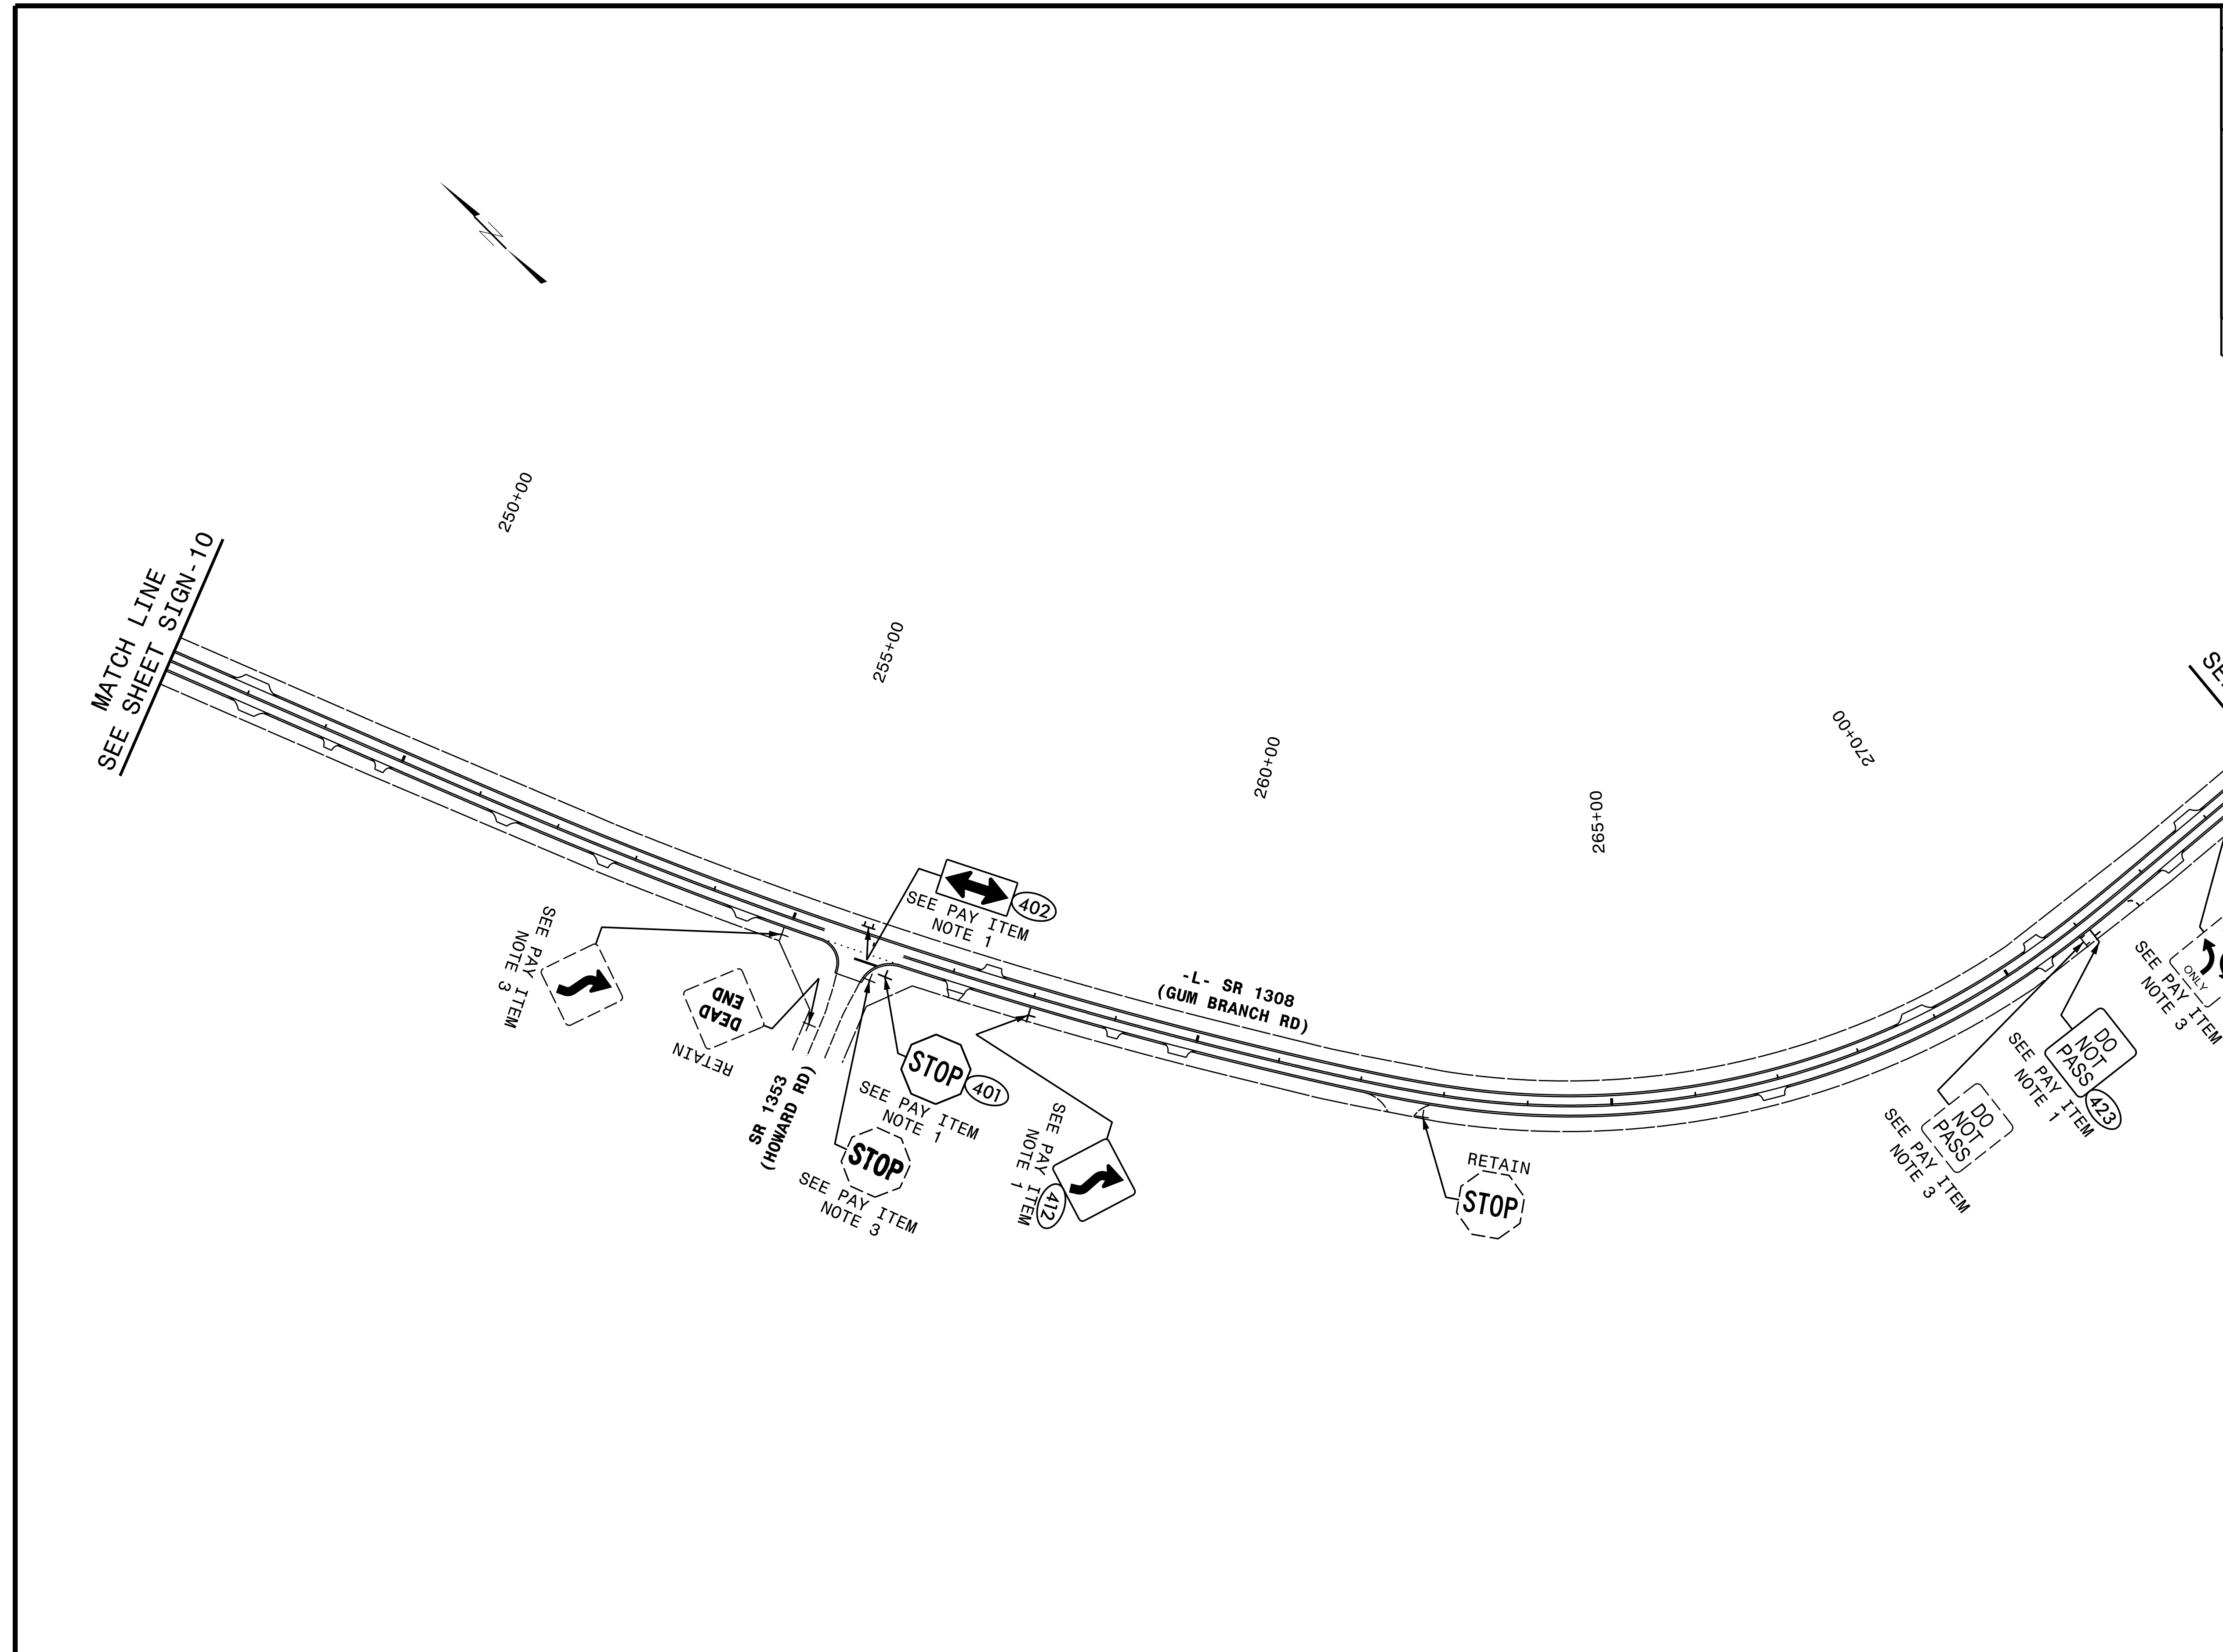

HNTB
 HNTB NORTH CAROLINA, P.C.
 343 E. Six Forks Road, Suite 200
 Raleigh, North Carolina 27609
 NC License No: C-1554
 (919) 546-8997


**EXISTING AND PROPOSED SIGNS
 -L- SR 1308 (GUM BRANCH RD)
 STA. 247+00 TO 274+00**


TIP NO. U-4906	SHEET NO. SIGN-12
APPROVED: <u>Andrew D. Klincksiek</u> <small>DocuSigned by: E3D78F84595E44B</small>	
DATE: 6/30/2021	
SEAL	
	
DOCUMENT NOT CONSIDERED FINAL UNLESS ALL SIGNATURES COMPLETED	

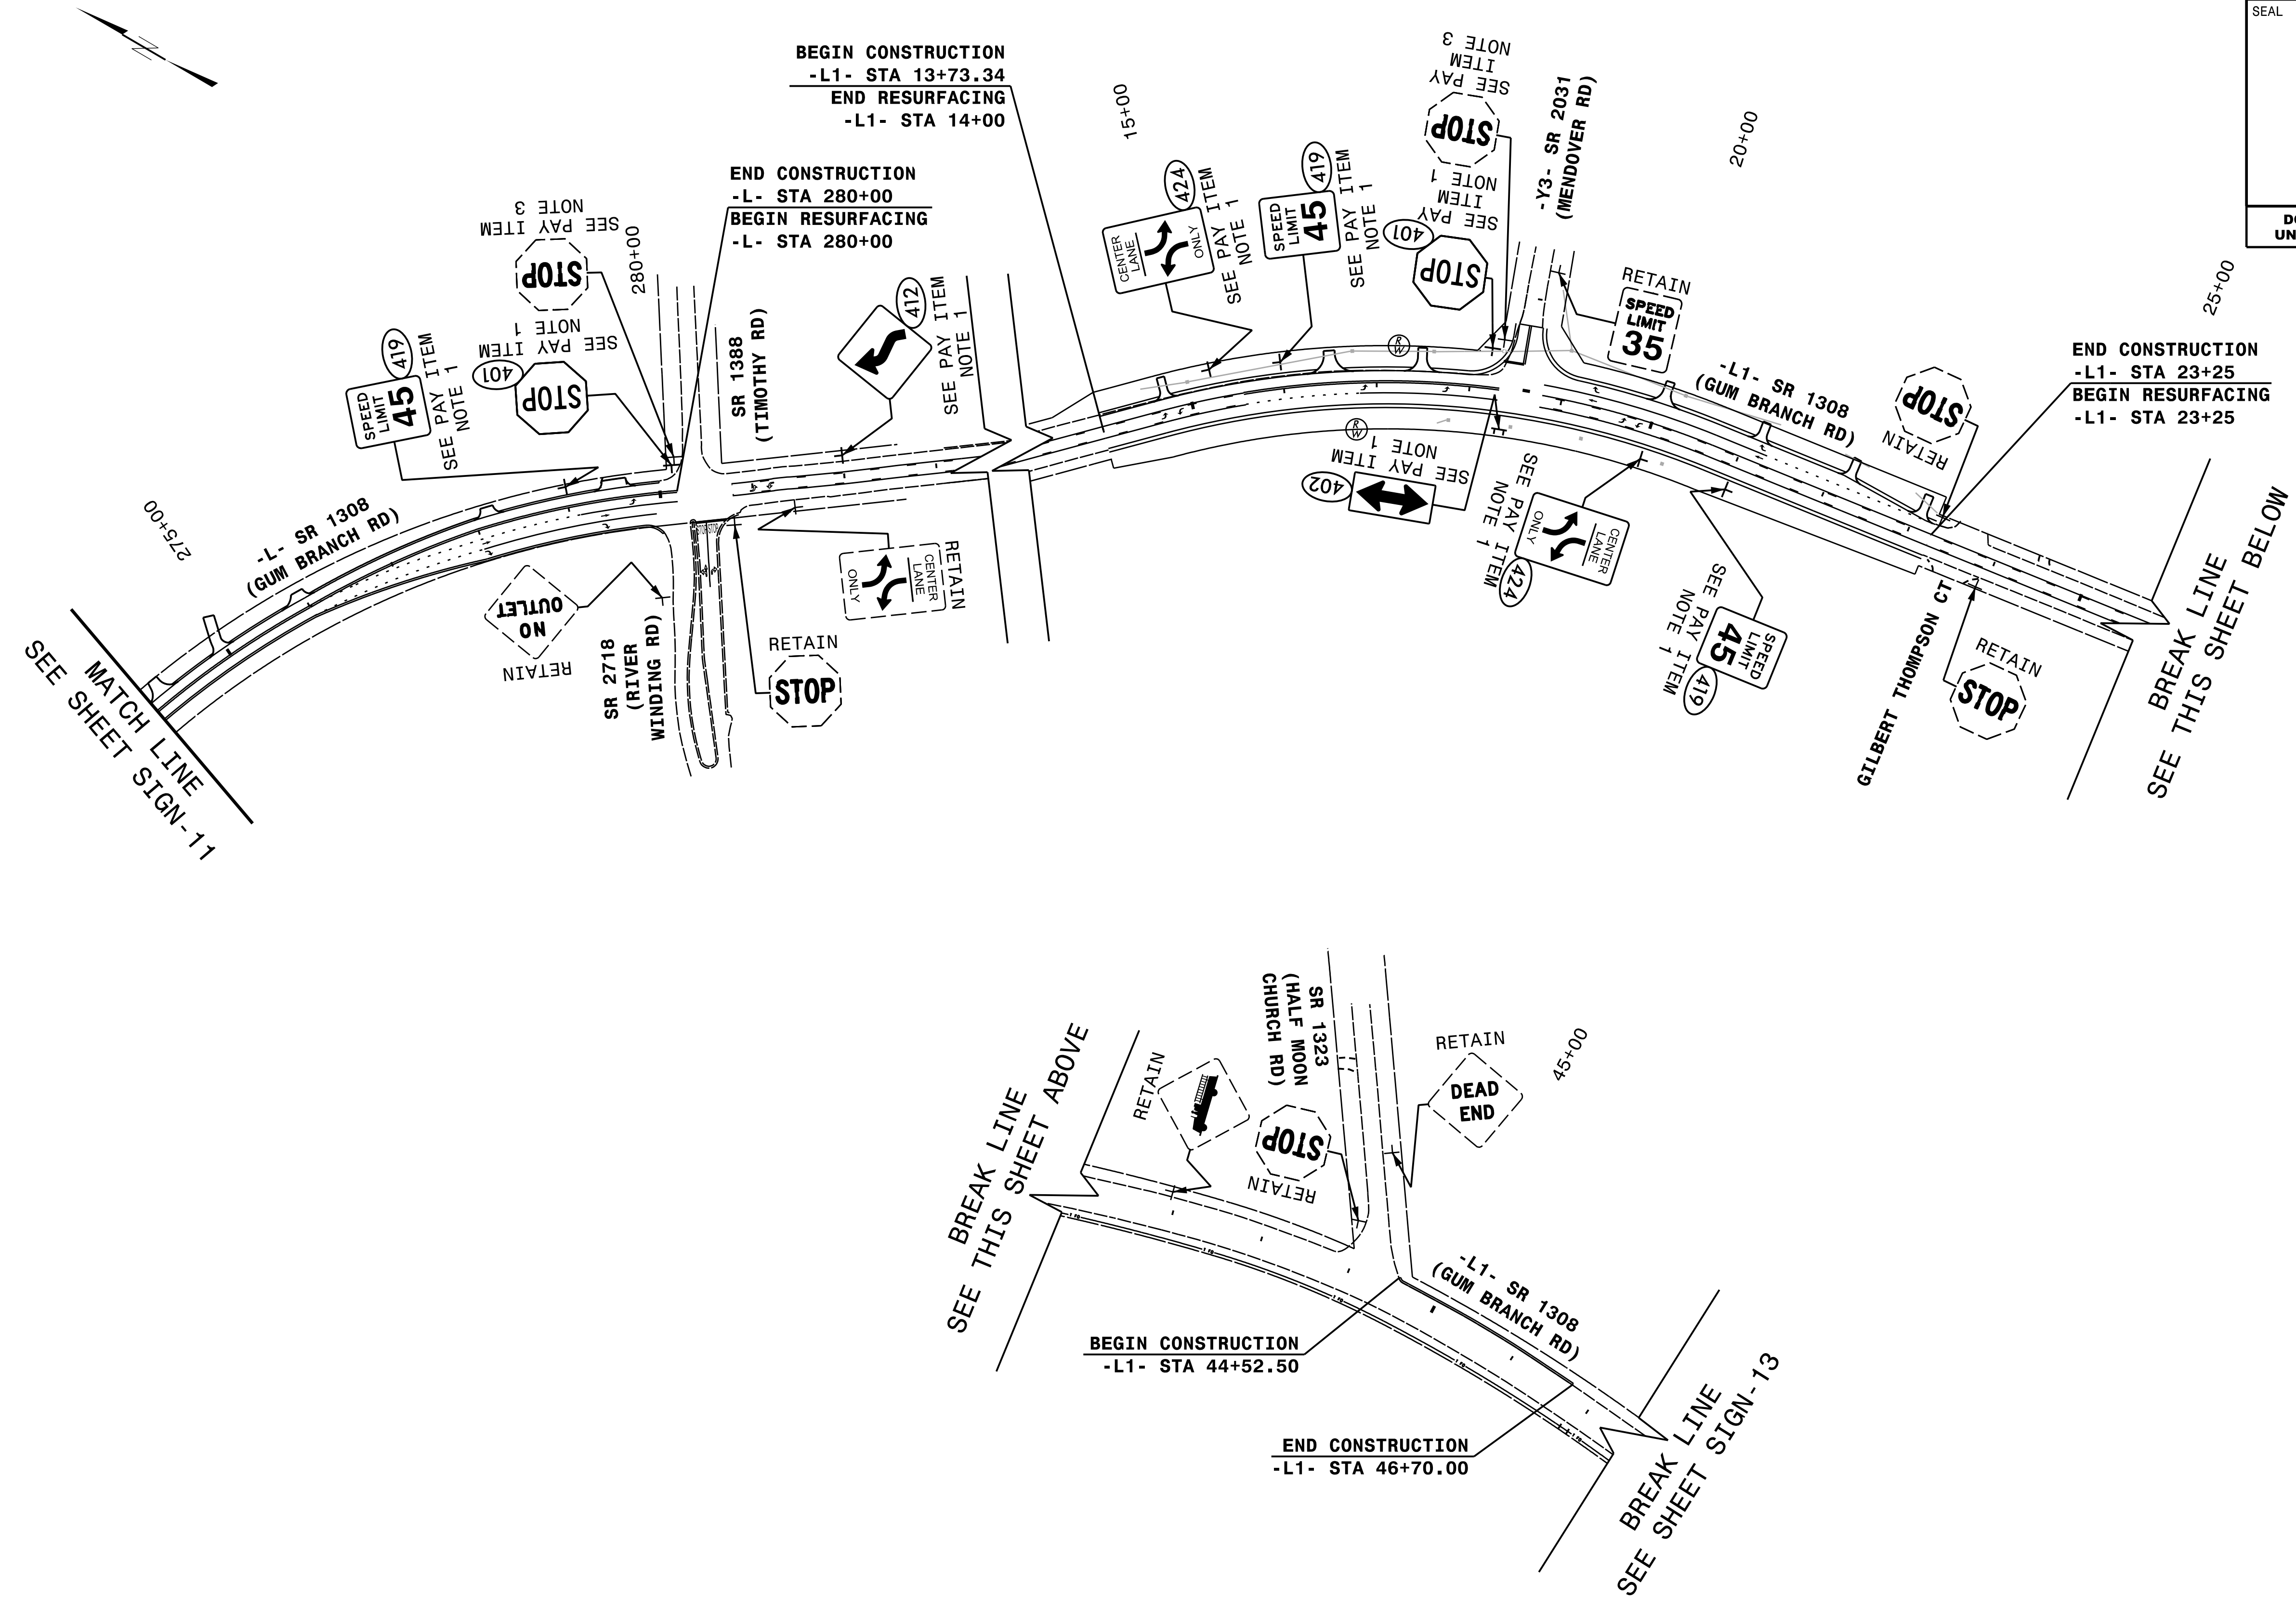

HNTB
 HNTB NORTH CAROLINA, P.C.
 343 E. Six Forks Road, Suite 200
 Raleigh, North Carolina 27609
 NC License No: C-1554
 (919) 546-8997

EXISTING AND PROPOSED SIGNS
 -L- SR 1308 (GUM BRANCH RD) /
 -L1- SR 1308 (GUM BRANCH RD)

TIP NO. U-4906	SHEET NO. SIGN-13
APPROVED: <u>Andrew D. Klincksiek</u> <small>DocuSigned by: E3078F84595E44B</small>	
DATE: 6/30/2021	
SEAL	
	
DOCUMENT NOT CONSIDERED FINAL UNLESS ALL SIGNATURES COMPLETED	

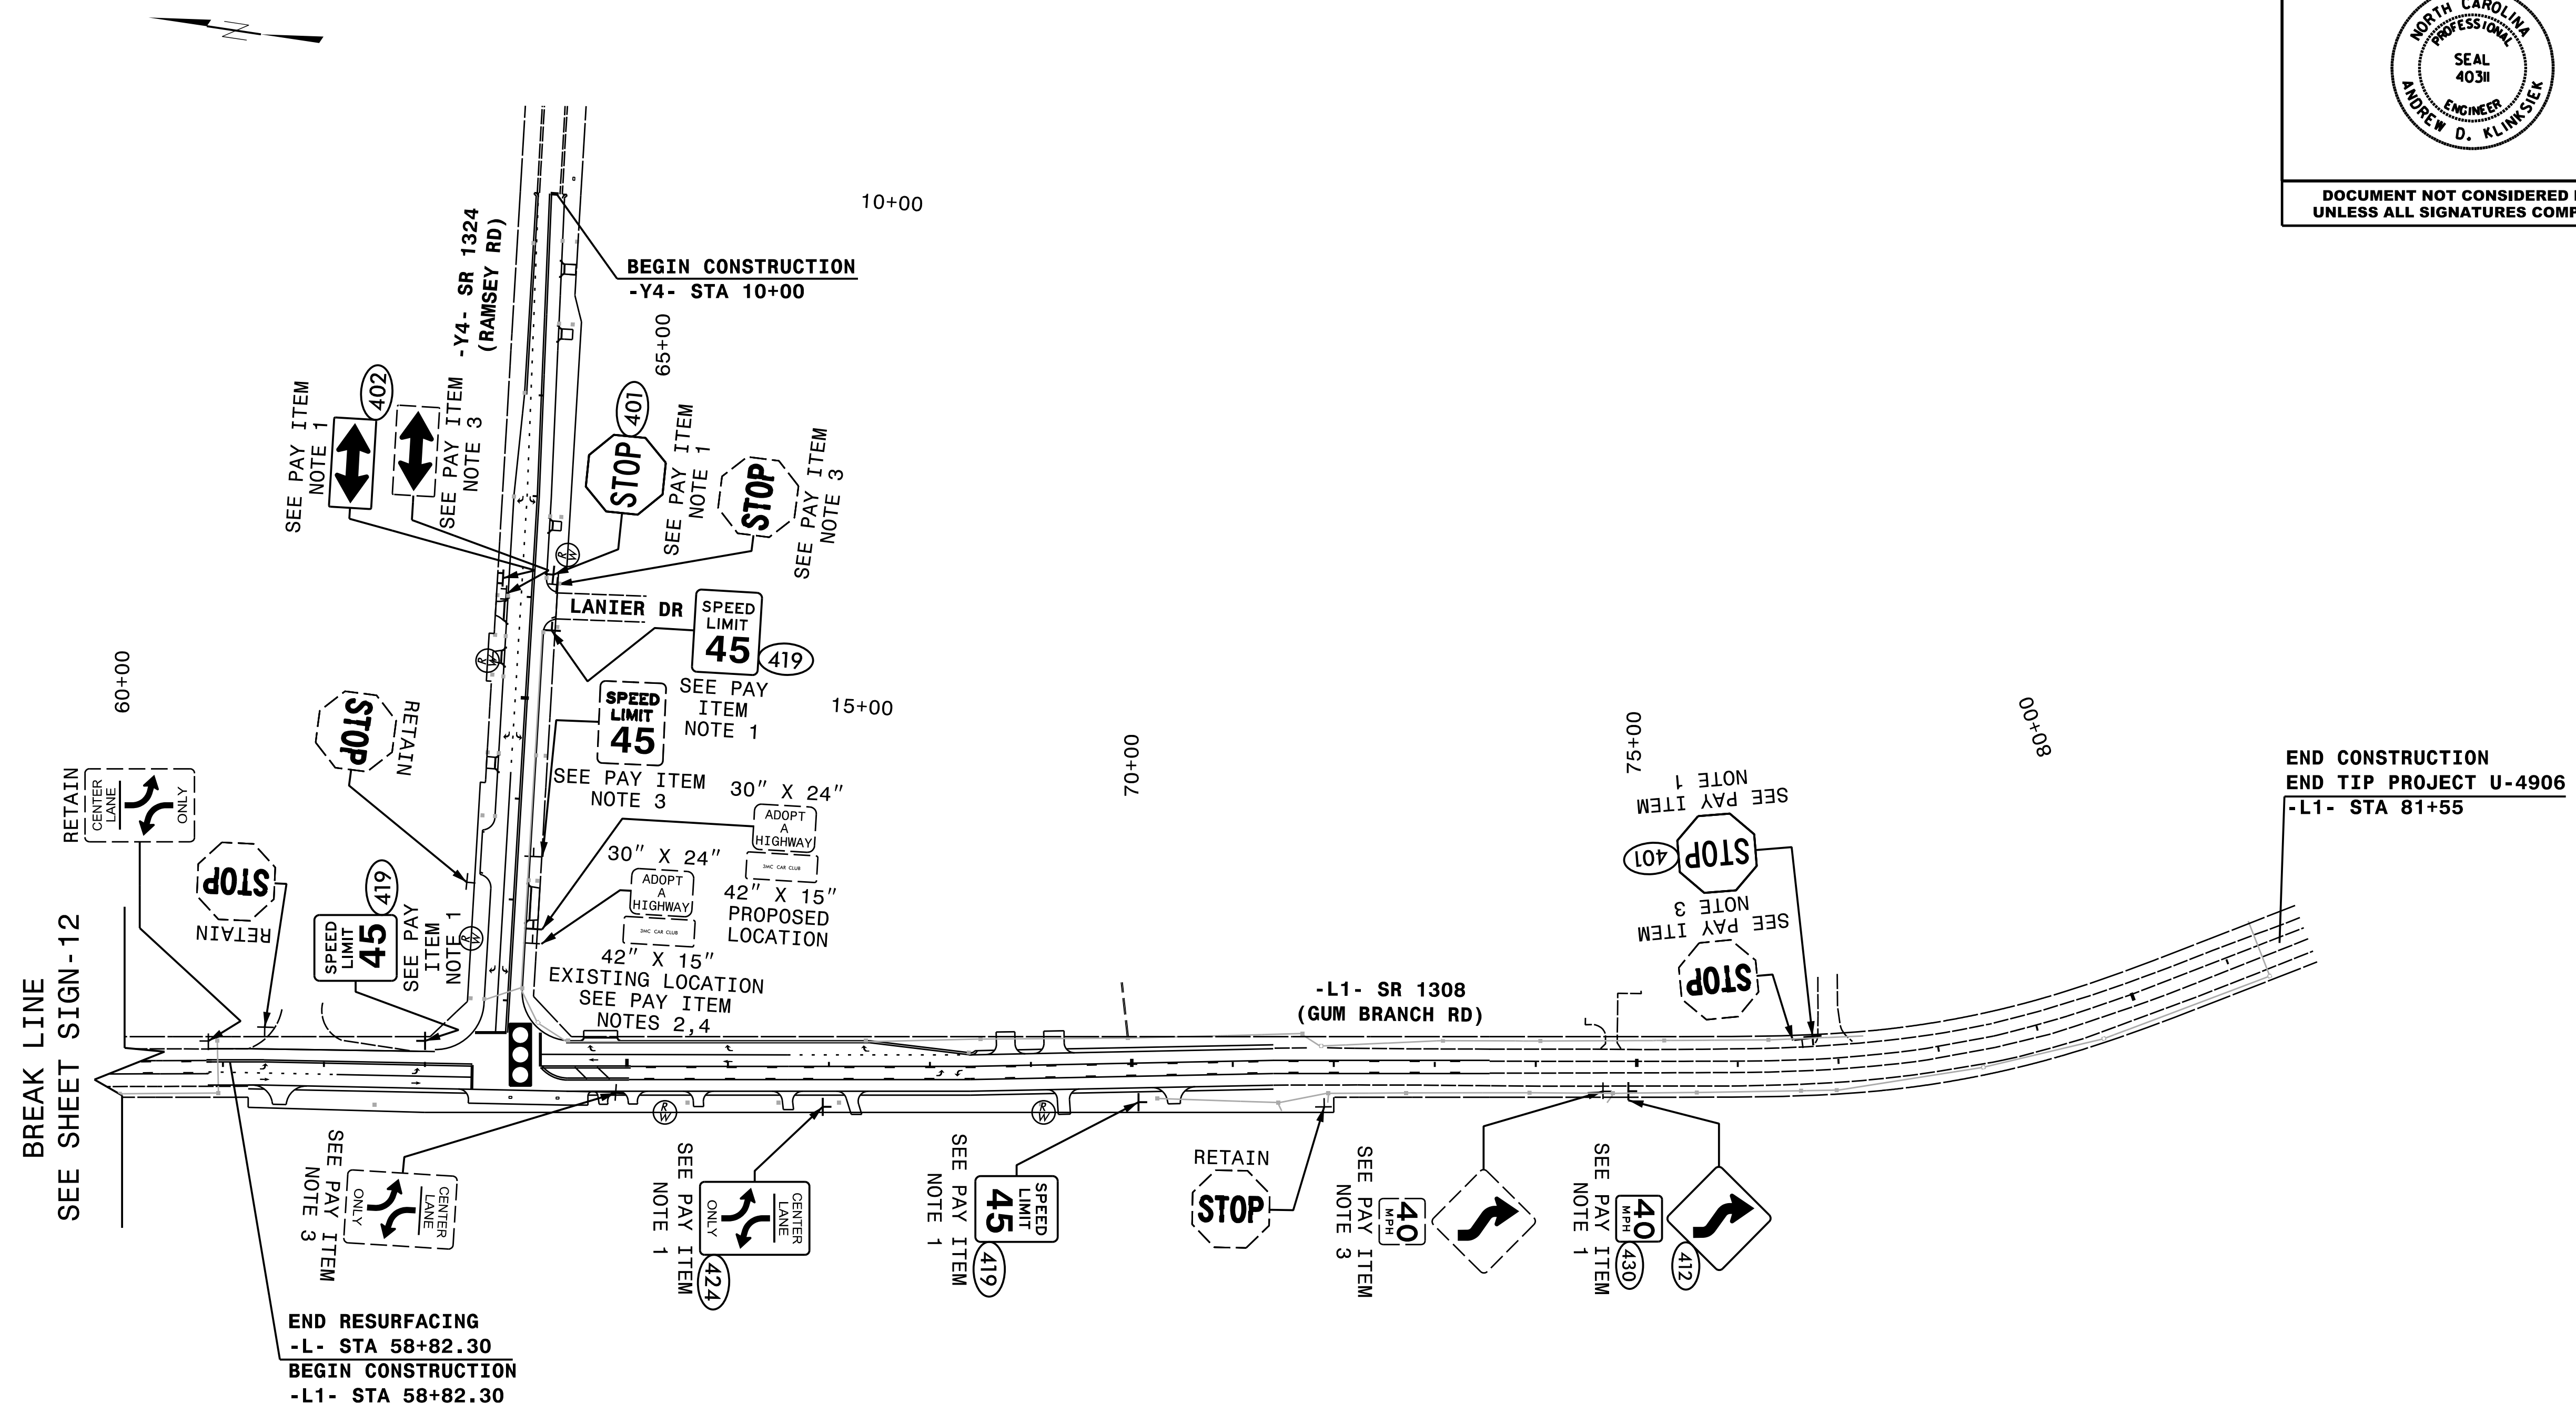

HNTB
 HNTB NORTH CAROLINA, P.C.
 343 E. Six Forks Road, Suite 200
 Raleigh, North Carolina 27609
 NC License No: C-1554
 (919) 546-8997

**EXISTING AND PROPOSED SIGNS
 -L1- SR 1308 (GUM BRANCH RD)
 AND -Y4- RAMSEY RD**