

TRAFFIC DATA table with columns for A, B, C, D and values for 7/78, 5/56, 1/3, 2/4, 1/2, 1/2.






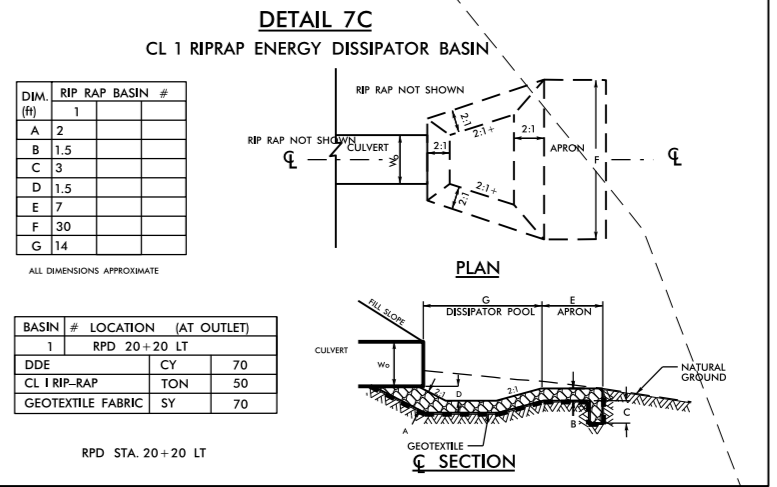


Table listing material specifications for riprap basins, including Basin #, Location, and Outlet details.

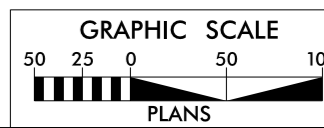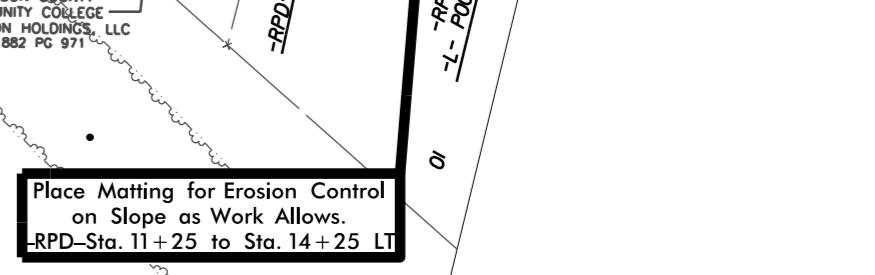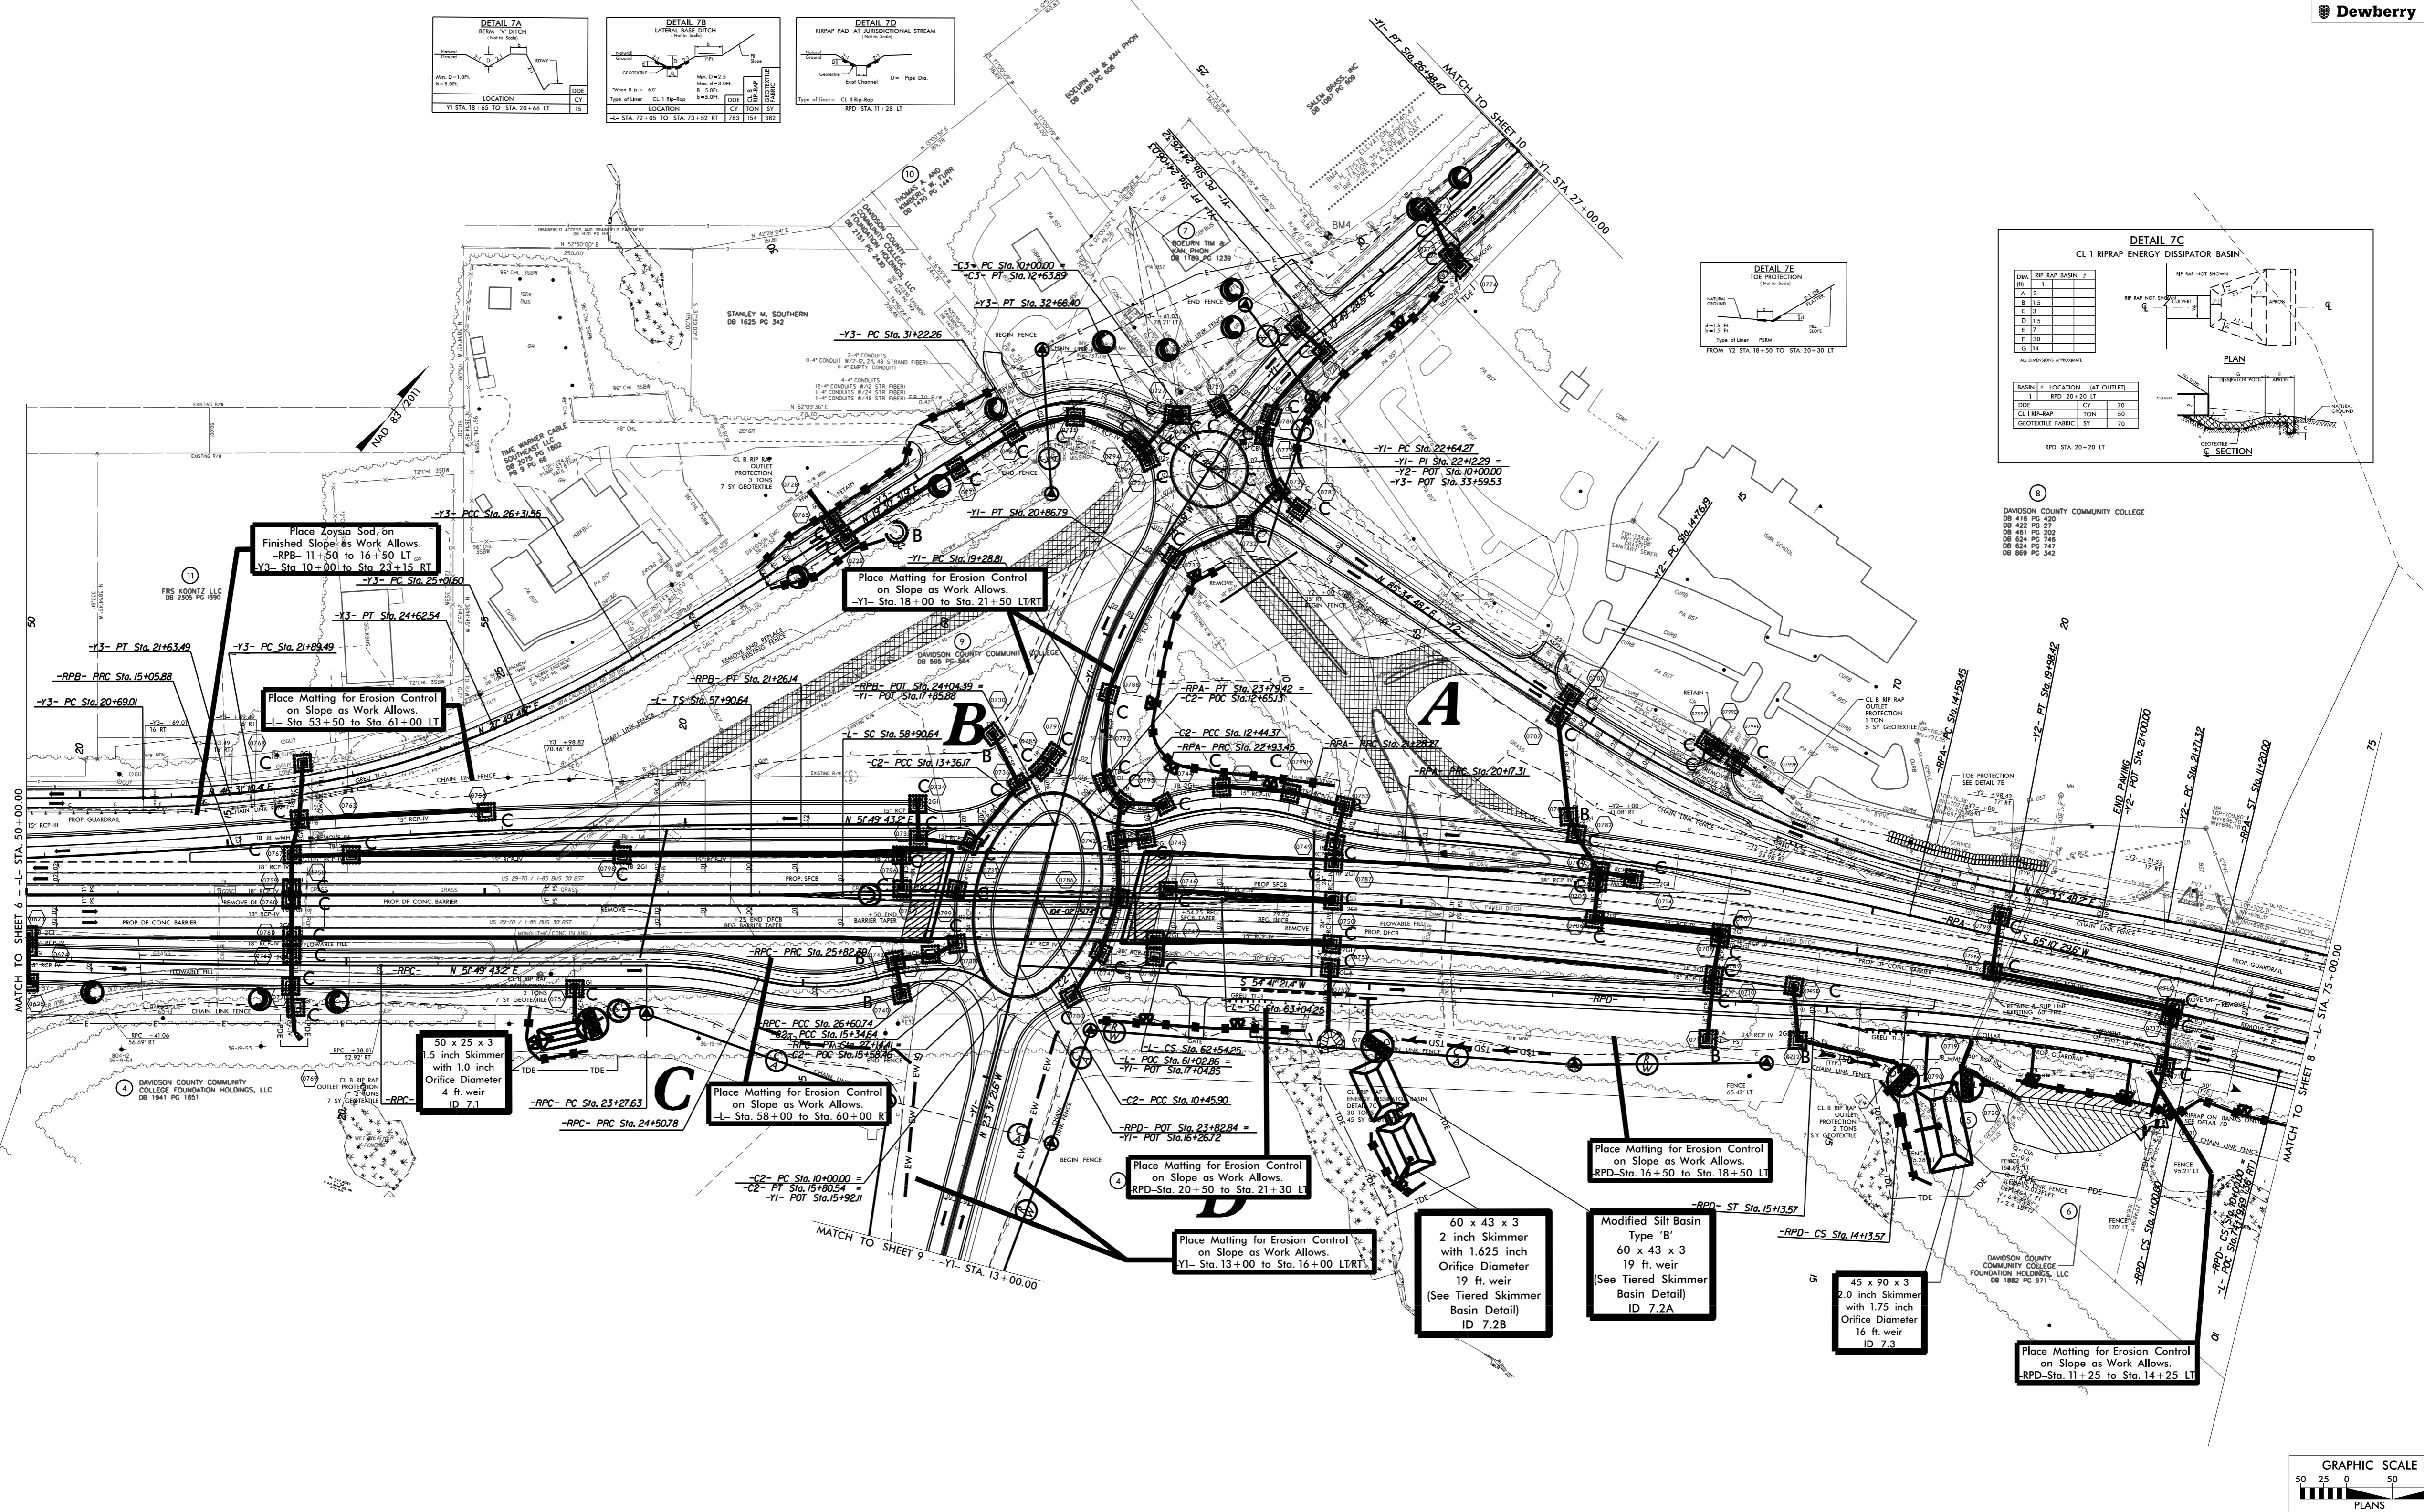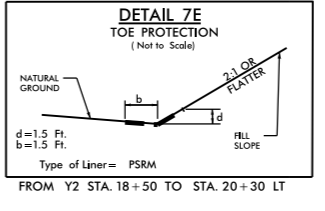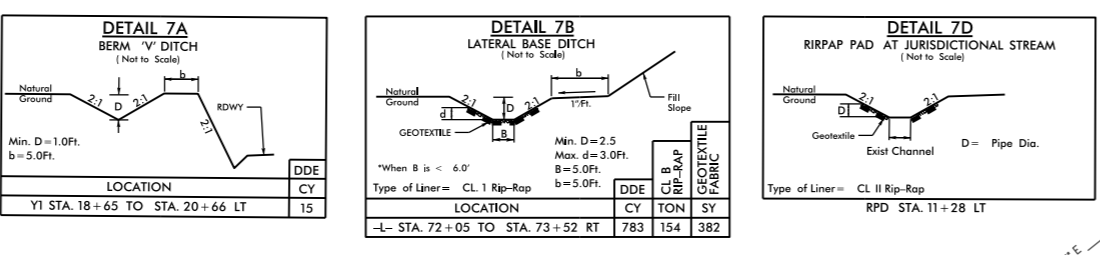

LOCATION: CONVERT AT-GRADE INTERSECTION OF OLD GREENSBORO RD. (SR 1798) AND I-85 BUS. US 29-70 TO INTERCHANGE. COUNTY: DAVIDSON. DATE: 7/13/2021.

7/13/2021 10:56:07 AM: JWB:EC-2/CONSTR-07.dgn