


# -L- SR 1418

TGS ENGINEERS  
706 HILLSBOROUGH ST. SUITE 200  
RALEIGH, NC 27603  
PH (919) 773-8887  
CORP. LICENSE NO.: C-0275

PROJECT REFERENCE NO. <b>17BP.2.R.92</b>	SHEET NO. <b>05</b>
ROADWAY DESIGN ENGINEER MARCUS LOWERY SEAL 027418	HYDRAULICS ENGINEER BENJAMIN J. HENKENS SEAL 04158
1/6/2020   10:52 AM EST	1/6/2020   7:51 AM PST


EXISTING GROUND \_\_\_\_\_  
 PROPOSED GRADE \_\_\_\_\_  
 LEFT DITCH GRADE \_\_\_\_\_  
 RIGHT DITCH GRADE \_\_\_\_\_

DOCUMENT NOT CONSIDERED FINAL  
UNLESS ALL SIGNATURES COMPLETED

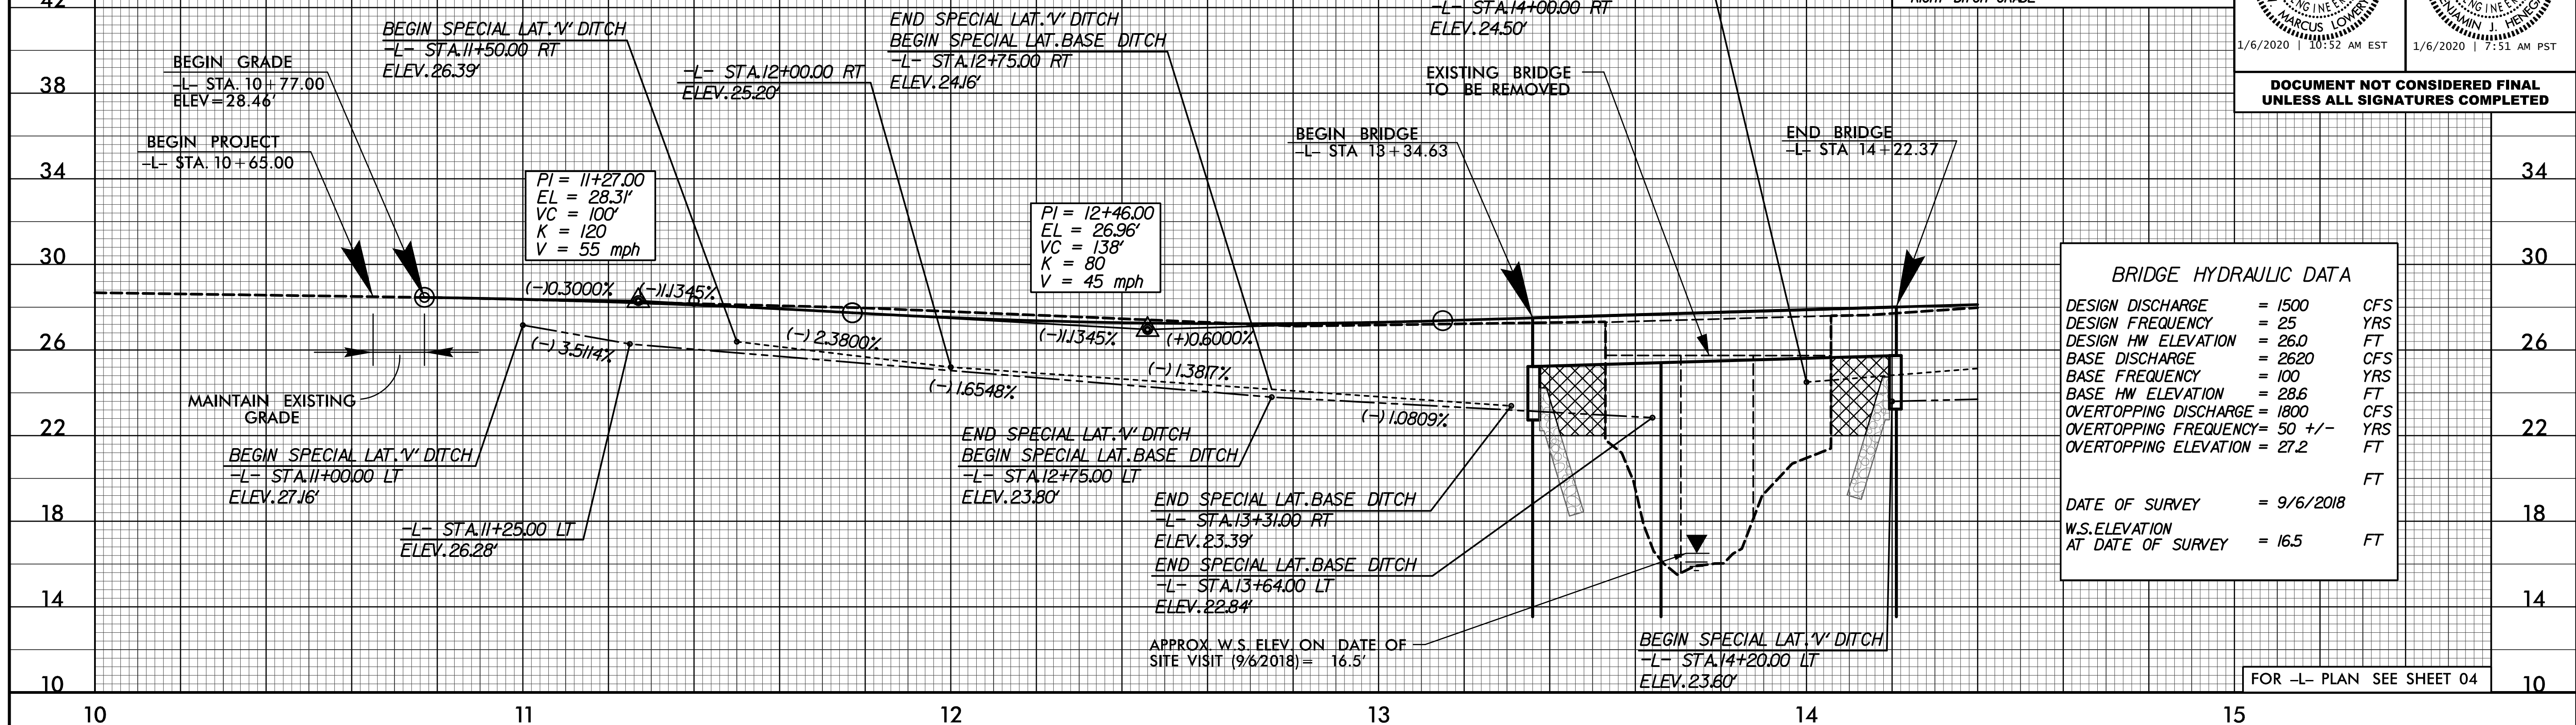

# -L- SR 1418

# -DRV- SR 1418

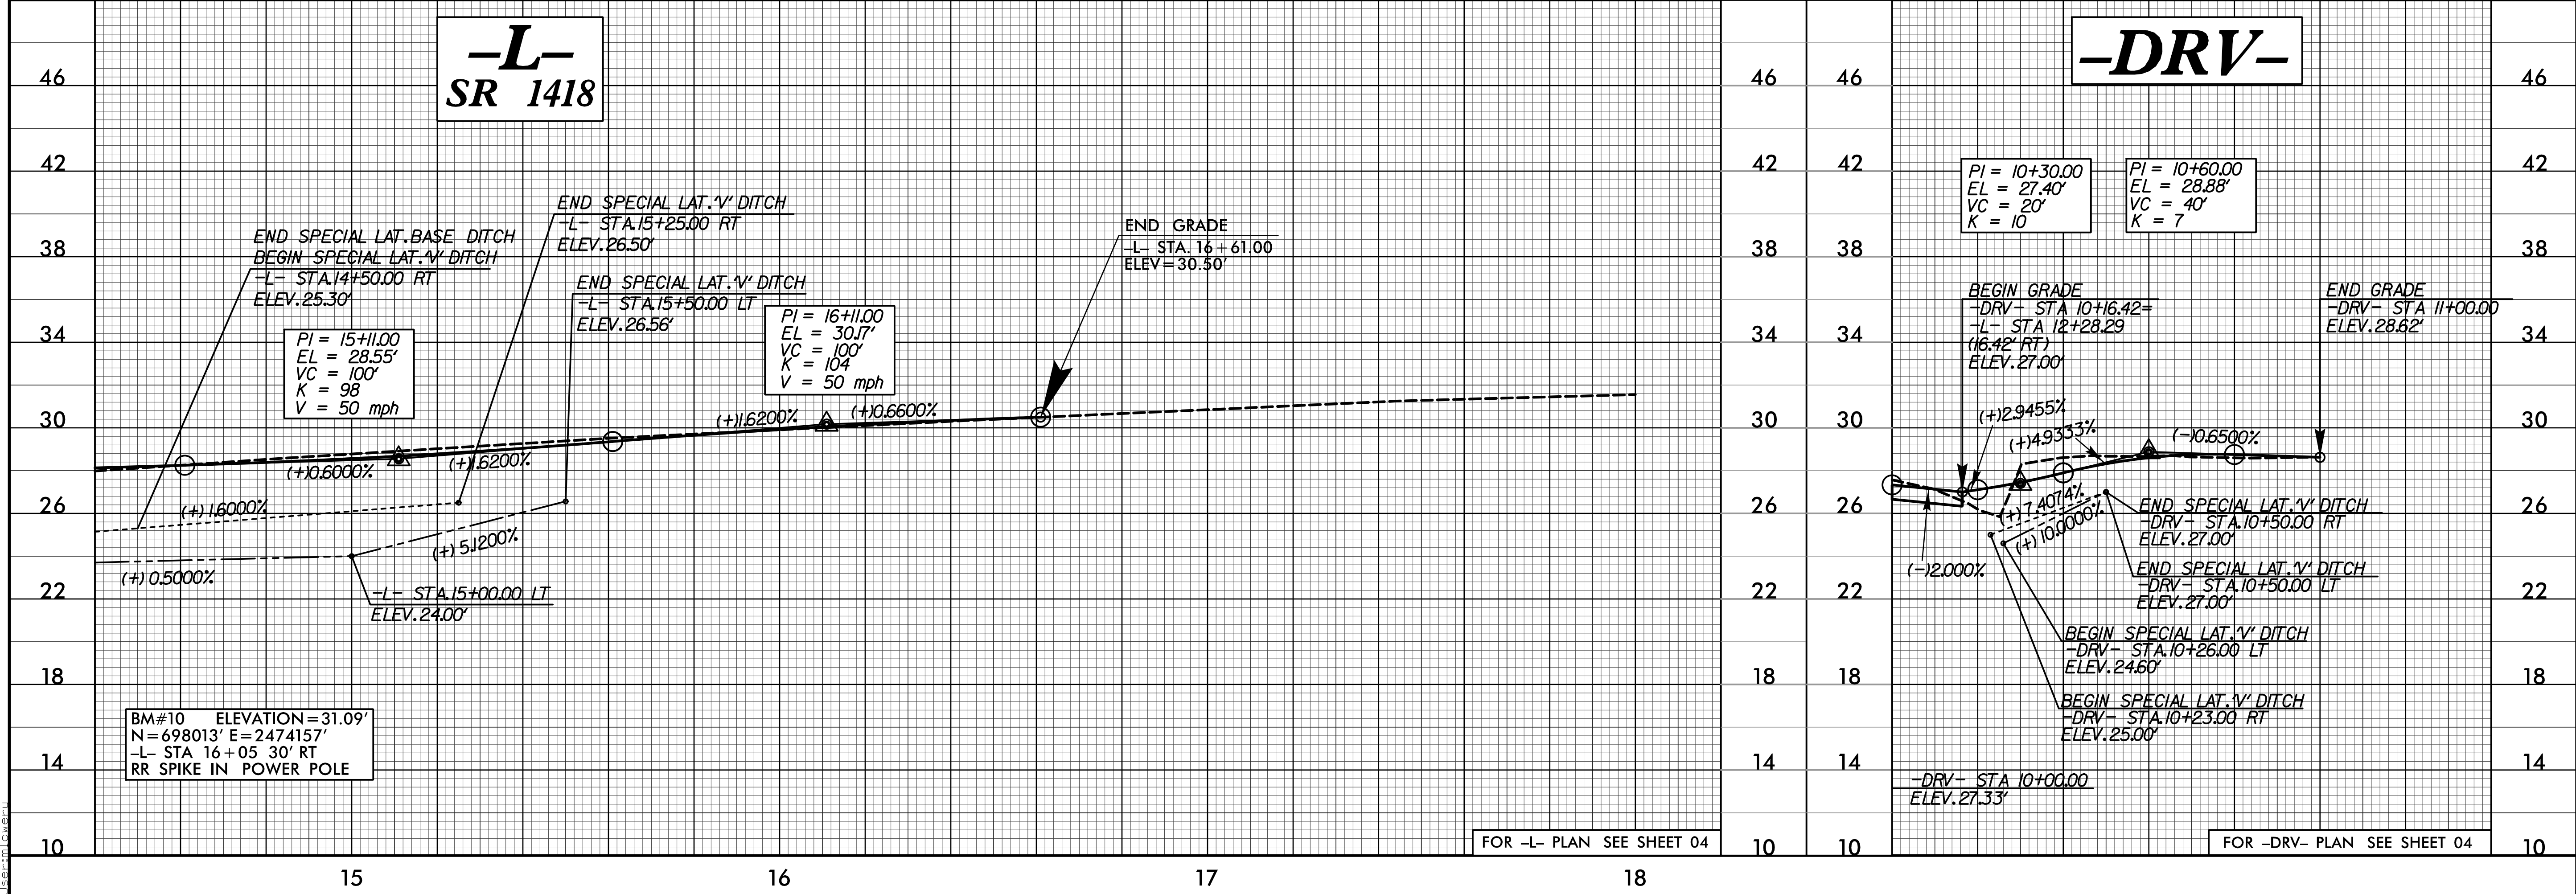

I:\2019\17BP.2.R.92\Roadway\Proj\B-4788\_Rdy\_p1\_05.dgn