


6/23/16



PROJ. REFERENCE NO.
17BP.2.R.92

SHEET NO.
X-1

Approximate quantities only. Clearing and Grubbing, Unclassified Excavation, Fine Grading, and Removal of Existing Asphalt Pavement will be paid for at the contract lump sum price for "Grading".

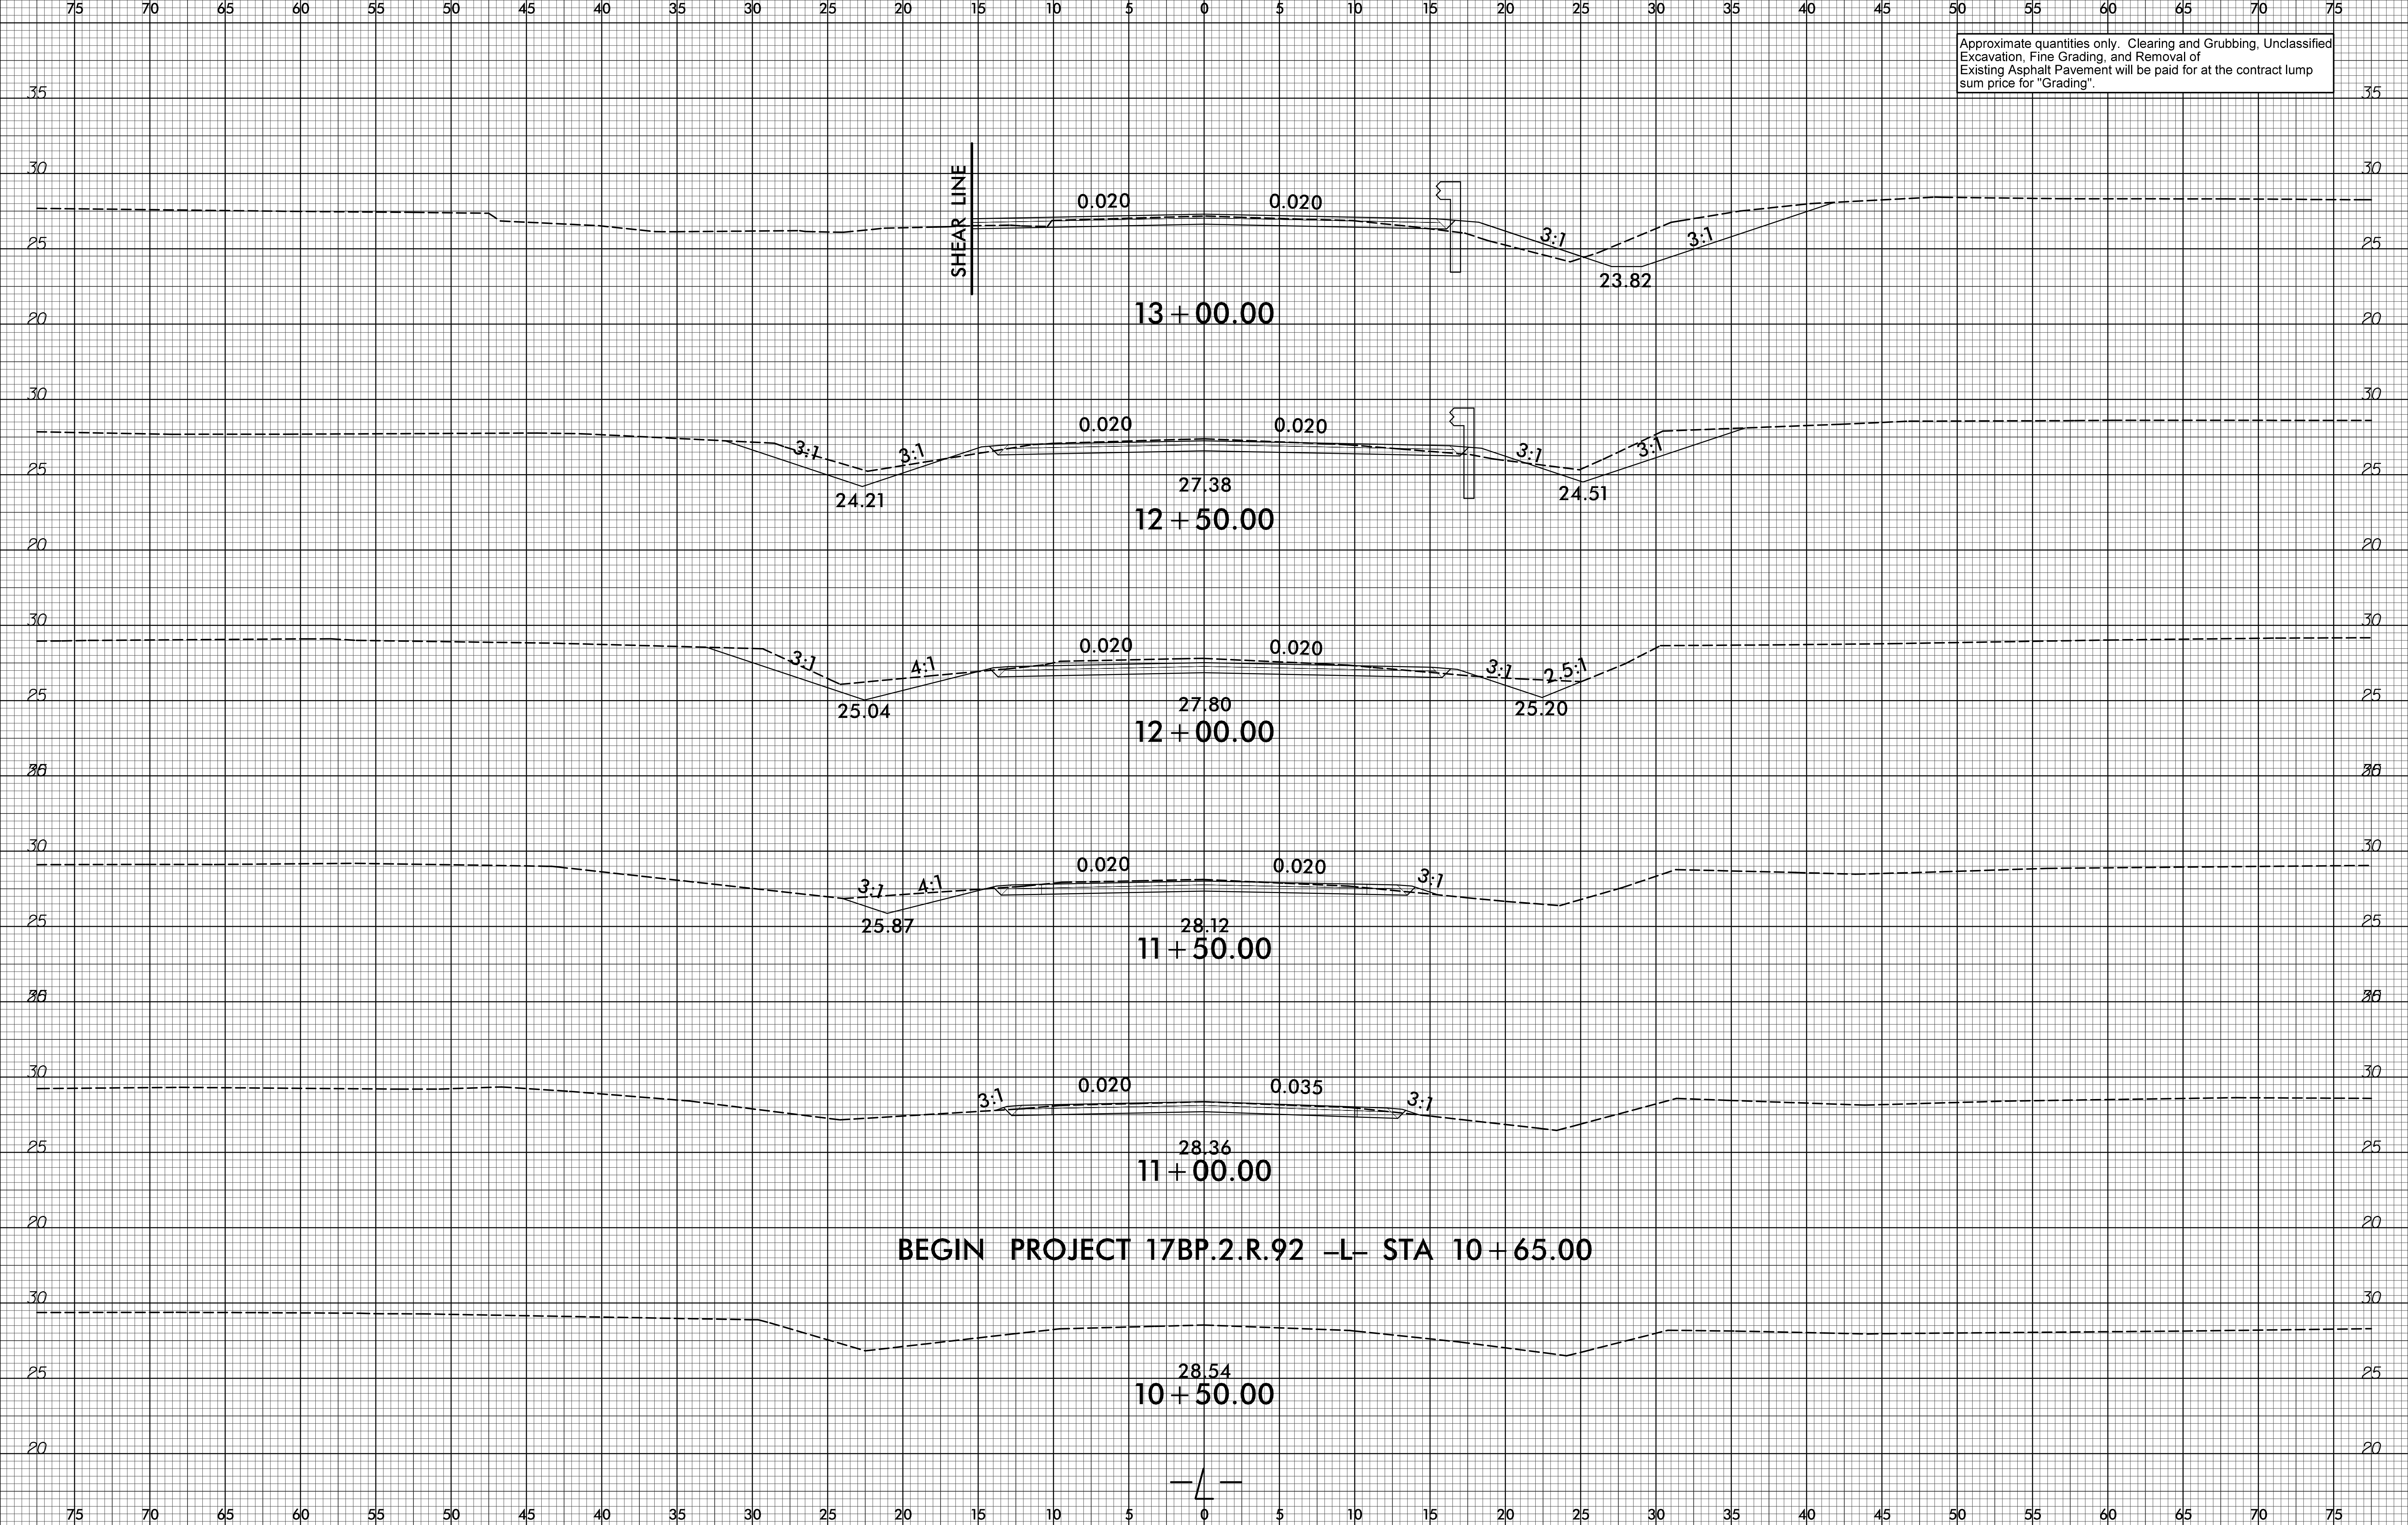

BEGIN PROJECT 17BP.2.R.92 -L- STA 10+65.00

2/14/2019
 X:\NCDD\B-4788\Roadway\CorridorModeling\B4788.Rdy_xpl.dgn
 User:rlower