



## PAVEMENT TIE-IN DETAIL

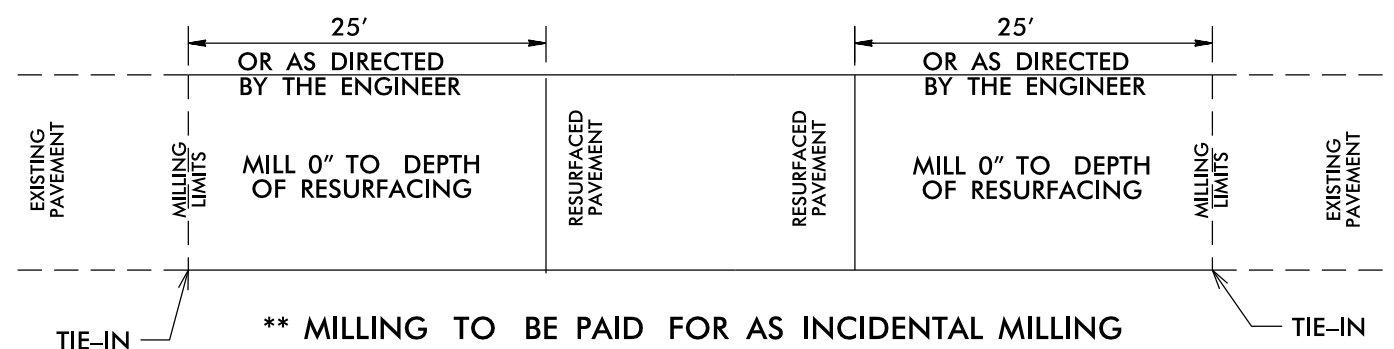

## DETAILS OF PATCHING EXISTING PAVEMENT PRIOR TO RESURFACING

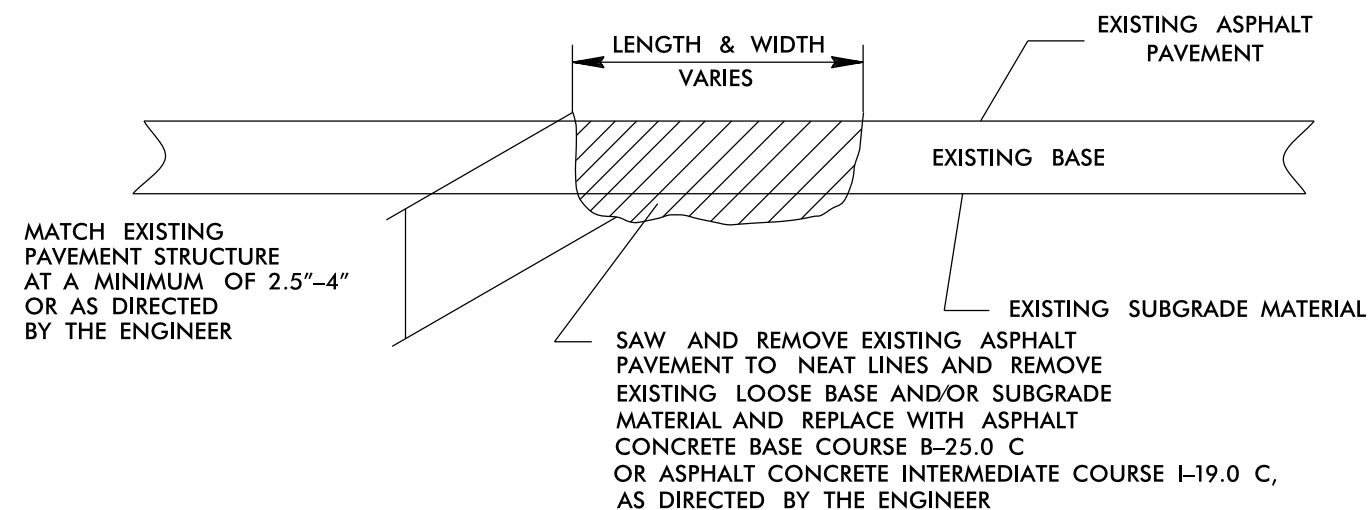

## PROJECT NOTES

- FINAL PAVEMENT MARKINGS TO BE HANDLED BY STATE FORCES ON MAPS 1-9.
- PAINT AND LINE REMOVAL ON MAP NO. 10 ARE FOR BRIDGE DECK.