


**DOCUMENT NOT CONSIDERED FINAL
UNLESS ALL SIGNATURES COMPLETED**

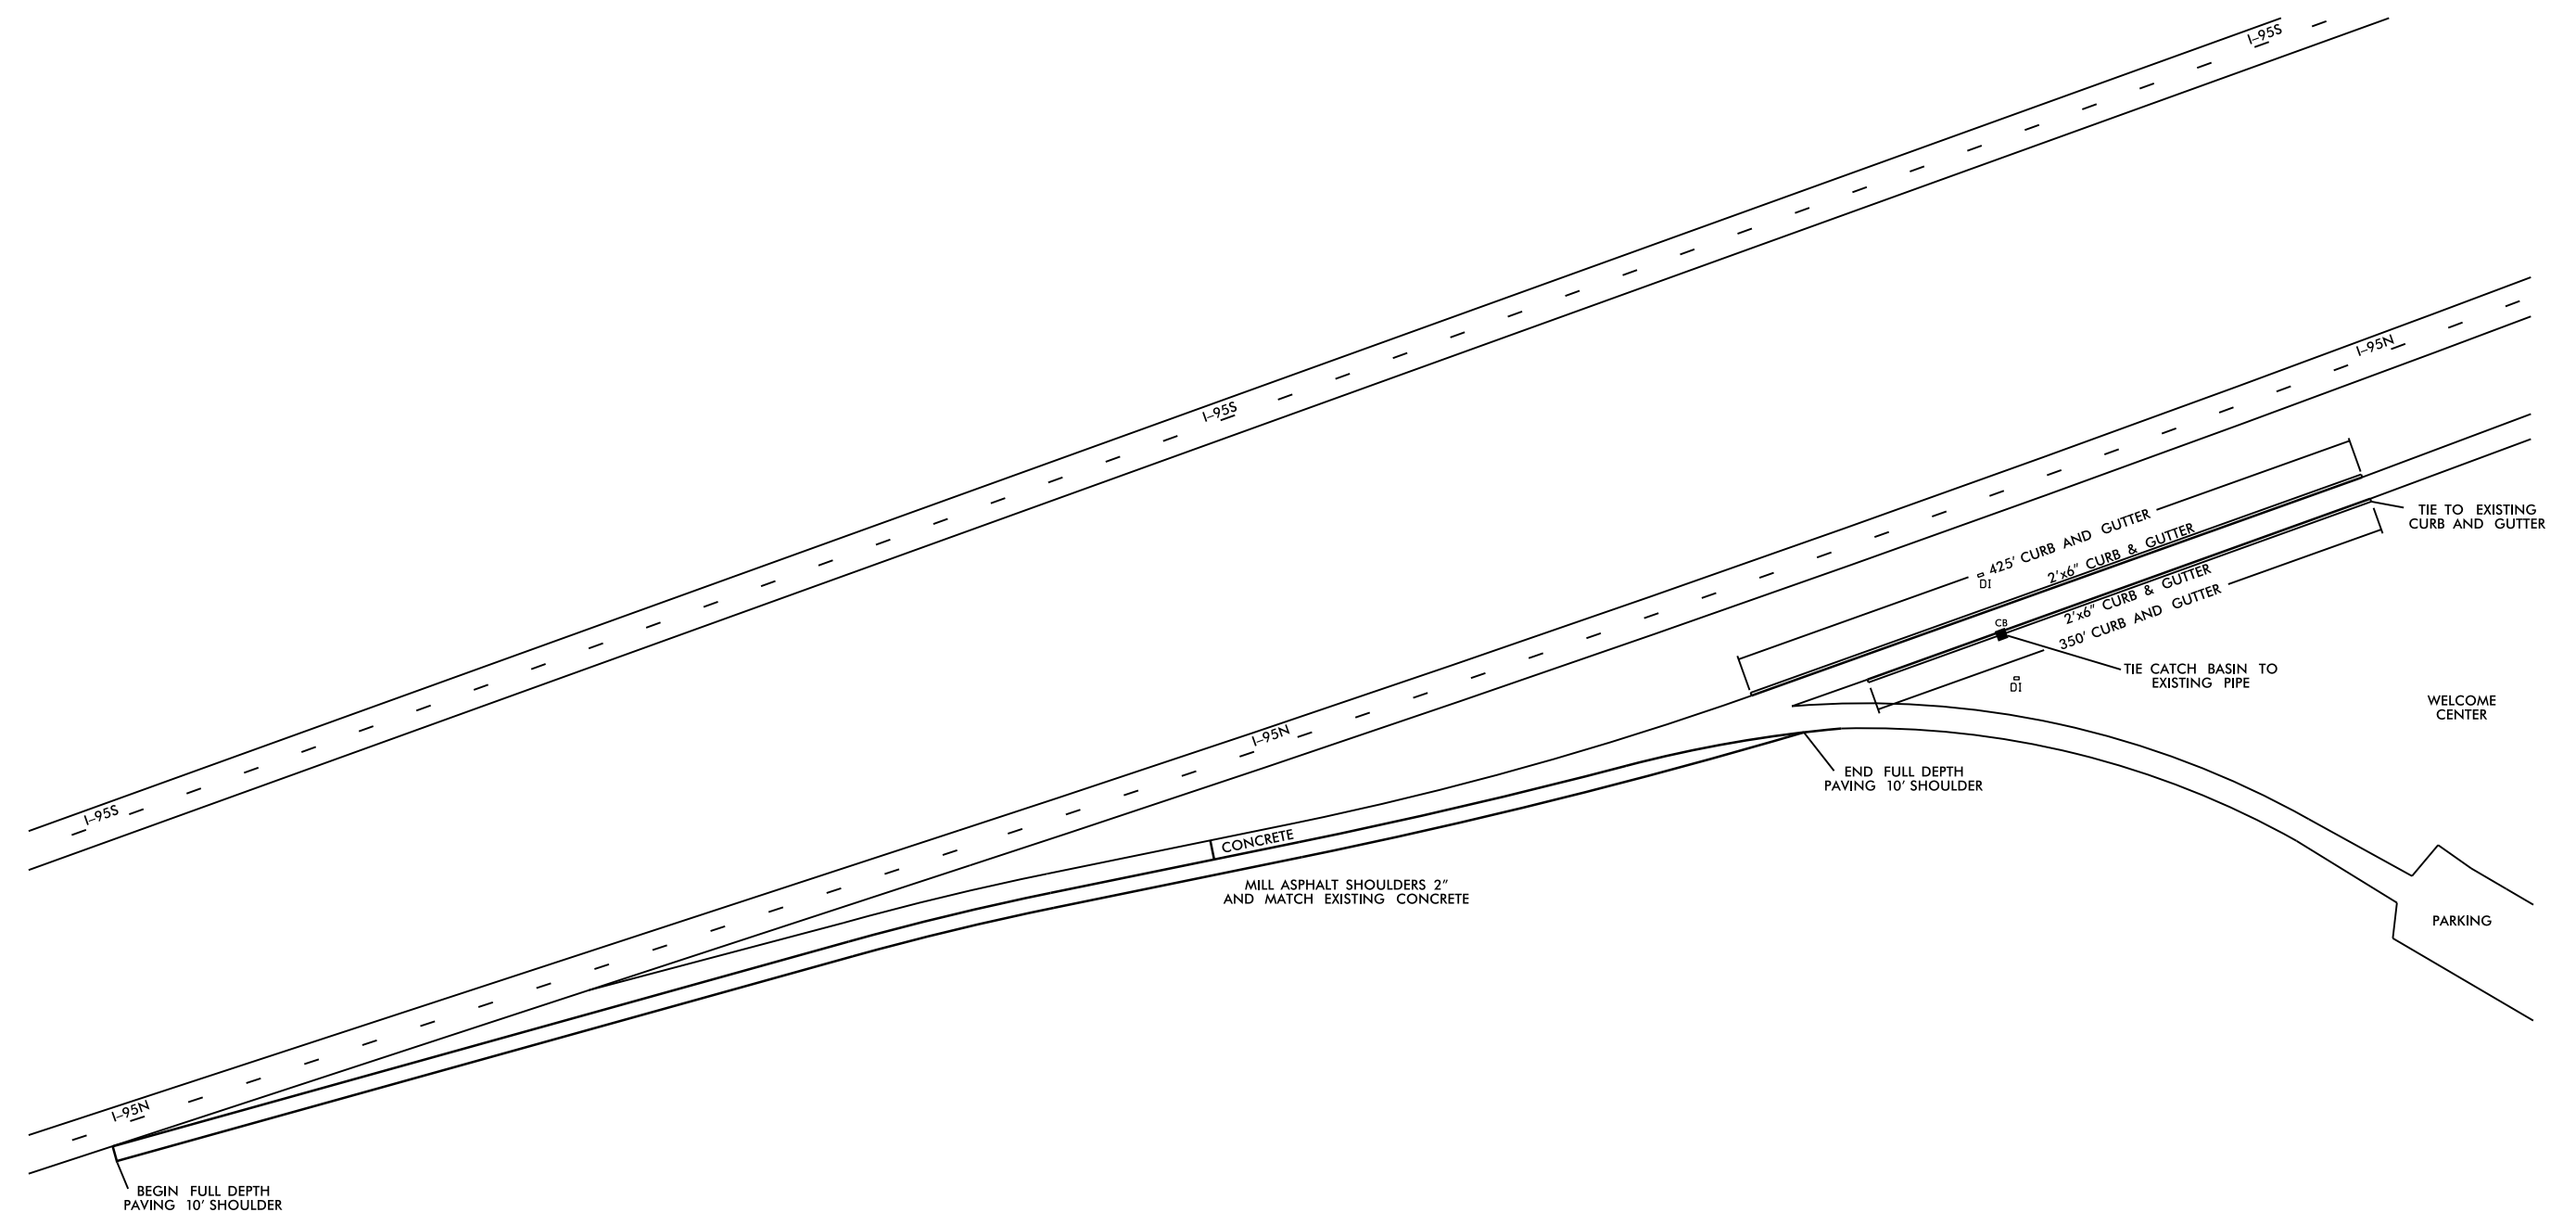

REVISIONS

8/17/99

12-JUL-2021 17:05
34451 CURB AND GUTTER Ramp.dgn

NOTE: DESIGN CREATED ON AERIAL PHOTO.
NO SURVEY AVAILABLE.
NOT TO SCALE