

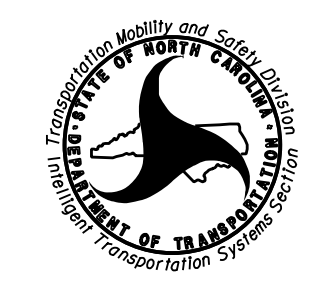
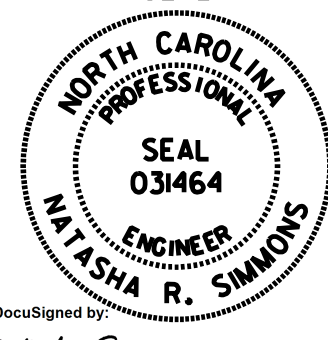

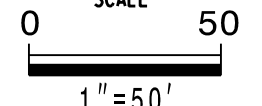
NOTES:

1. MAINTAIN A MINIMUM OF SIX (6) FEET FROM THE EDGE OF PAVEMENT AND A MINIMUM OF FIVE (5) FEET BEHIND THE MSE WALL WHEN TRENCHING PARALLEL TO THE ROADWAY.
2. SEAL ALL CONDUIT ENTRANCES WITH DUCT AND CONDUIT SEALER AT ALL JUNCTION BOX / CABINET ENTRANCES.

HNTB
 HNTB NORTH CAROLINA, P.C.
 343 E. Six Forks Road, Suite 200
 Raleigh, North Carolina 27609
 NC License No: C-1554
 (919) 546-8997

TMP - FINAL

DOCUMENT NOT CONSIDERED FINAL UNLESS ALL SIGNATURES COMPLETED

 <small>250 N. Greenfield Place, Garner, NC 27529</small>	NC 211 (SOUTHPORT-SUPPLY RD / HOWE ST) CABLE ROUTING PLAN		 <small>DocuSigned by: Natasha Simmons 9/9/2021</small>					
	<small>Division 3 Brunswick Co. Southport</small> <small>PLAN DATE: June 2017</small> <small>PREPARED BY: N.K. Vlanich</small>	<small>REVIEWED BY: T.R. Terrell</small> <small>REVIEWED BY: N.R. Simmons</small>		<table border="1"> <thead> <tr> <th>REVISIONS</th> <th>INIT.</th> <th>DATE</th> </tr> </thead> <tbody> <tr> <td> </td> <td> </td> <td> </td> </tr> </tbody> </table>	REVISIONS	INIT.	DATE	
REVISIONS	INIT.	DATE						
	<small>SCALE</small> 	<small>SIGNATURE</small> <small>DATE</small>	<small>CADD Filename: R5021_scp-21.dgn</small>					