


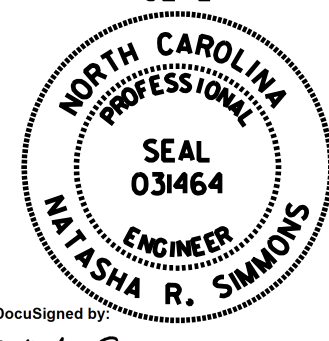
NOTES:

1. MAINTAIN A MINIMUM OF SIX (6) FEET FROM THE EDGE OF PAVEMENT AND A MINIMUM OF FIVE (5) FEET BEHIND THE MSE WALL WHEN TRENCHING PARALLEL TO THE ROADWAY.
2. SEAL ALL CONDUIT ENTRANCES WITH DUCT AND CONDUIT SEALER AT ALL JUNCTION BOX / CABINET ENTRANCES.

**HNTB**  
 HNTB NORTH CAROLINA, P.C.  
 343 E. Six Forks Road, Suite 200  
 Raleigh, North Carolina 27609  
 NC License No: C-1554  
 (919) 546-8997

TMP - FINAL

DOCUMENT NOT CONSIDERED FINAL UNLESS ALL SIGNATURES COMPLETED

 <small>250 N. Greenfield Place, Garner, NC 27529</small>	<b>NC 211</b> <b>(SOUTHPORT-SUPPLY RD / HOWE ST)</b> <b>CABLE ROUTING PLAN</b>		 <small>DocuSigned by: Natasha Simmons 9/9/2021 F8DAB80F3AD44A SIGNATURE DATE</small>								
	<small>Division 3 Brunswick Co. Southport</small> <small>PLAN DATE: June 2017 REVIEWED BY: T.R. Terrell</small> <small>PREPARED BY: N.K. Vlanich REVIEWED BY: N.R. Simmons</small>	<table border="1"> <thead> <tr> <th>REVISIONS</th> <th>INIT.</th> <th>DATE</th> </tr> </thead> <tbody> <tr> <td> </td> <td> </td> <td> </td> </tr> <tr> <td> </td> <td> </td> <td> </td> </tr> </tbody> </table>		REVISIONS	INIT.	DATE					
REVISIONS	INIT.	DATE									
<small>0 SCALE 50</small> <small>1" = 50'</small>			<small>CADD Filename: R5021_scp-41.dgn</small>								