
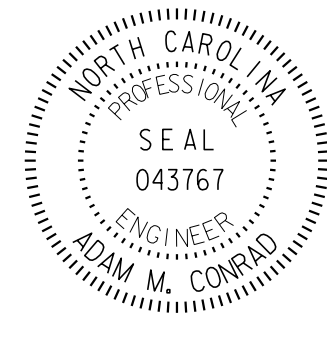


2/3/2021
pw\cdmsmith-az02-pw.bentley.com\pw.pln\Documents\117240\235077\10 Transportation\04 Client Folder Structure\B-5642\Traffic\Signing\CADD\B5642_Sgn_SGN02.dgn
User:CYANTMN

TIP NO. B-5642	SHEET NO. SIGN-2
APPROVED: <i>Adam M. Conrad, P.E., PMP</i>	
DATE: 4/6/2021	
SEAL 	
DOCUMENT NOT CONSIDERED FINAL UNLESS ALL SIGNATURES COMPLETED	
CDM Smith	CDM Smith Inc. 5400 Glenwood Avenue Suite 400 Raleigh, NC 27612-3228 NC COA No. F-1255

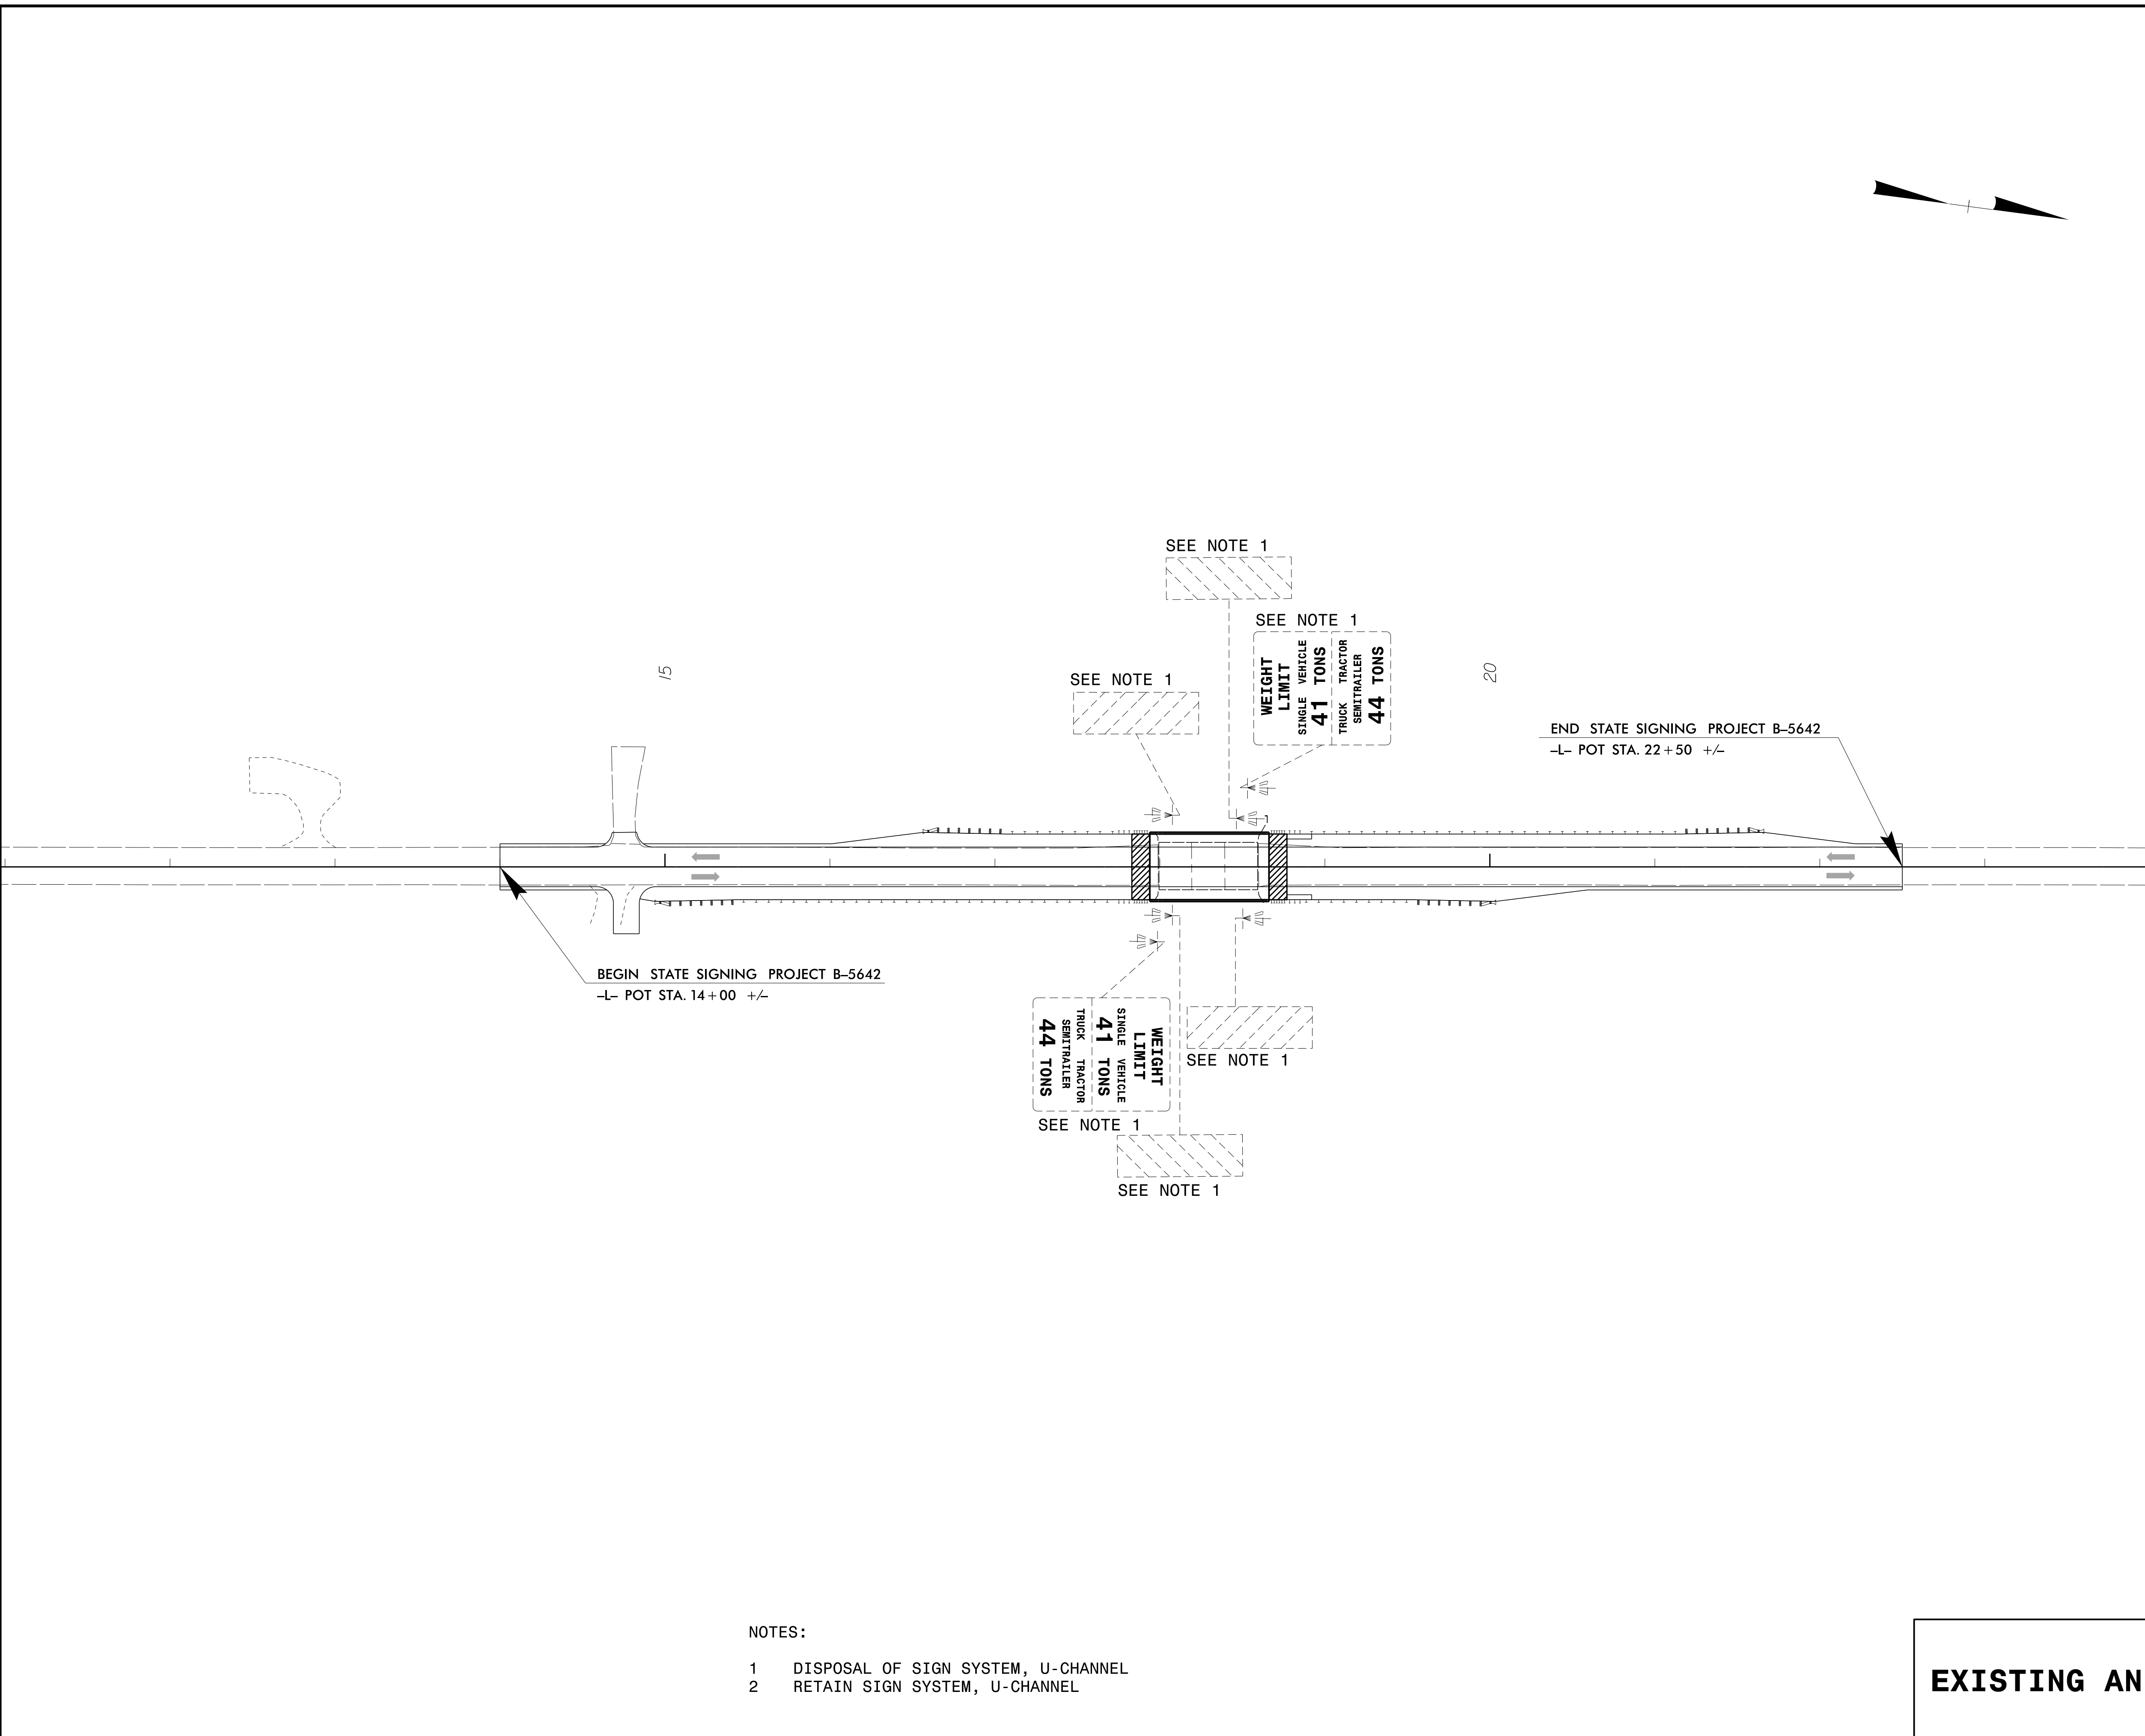

- NOTES:
- 1 DISPOSAL OF SIGN SYSTEM, U-CHANNEL
 - 2 RETAIN SIGN SYSTEM, U-CHANNEL

EXISTING AND PROPOSED SIGNS