


6/23/16

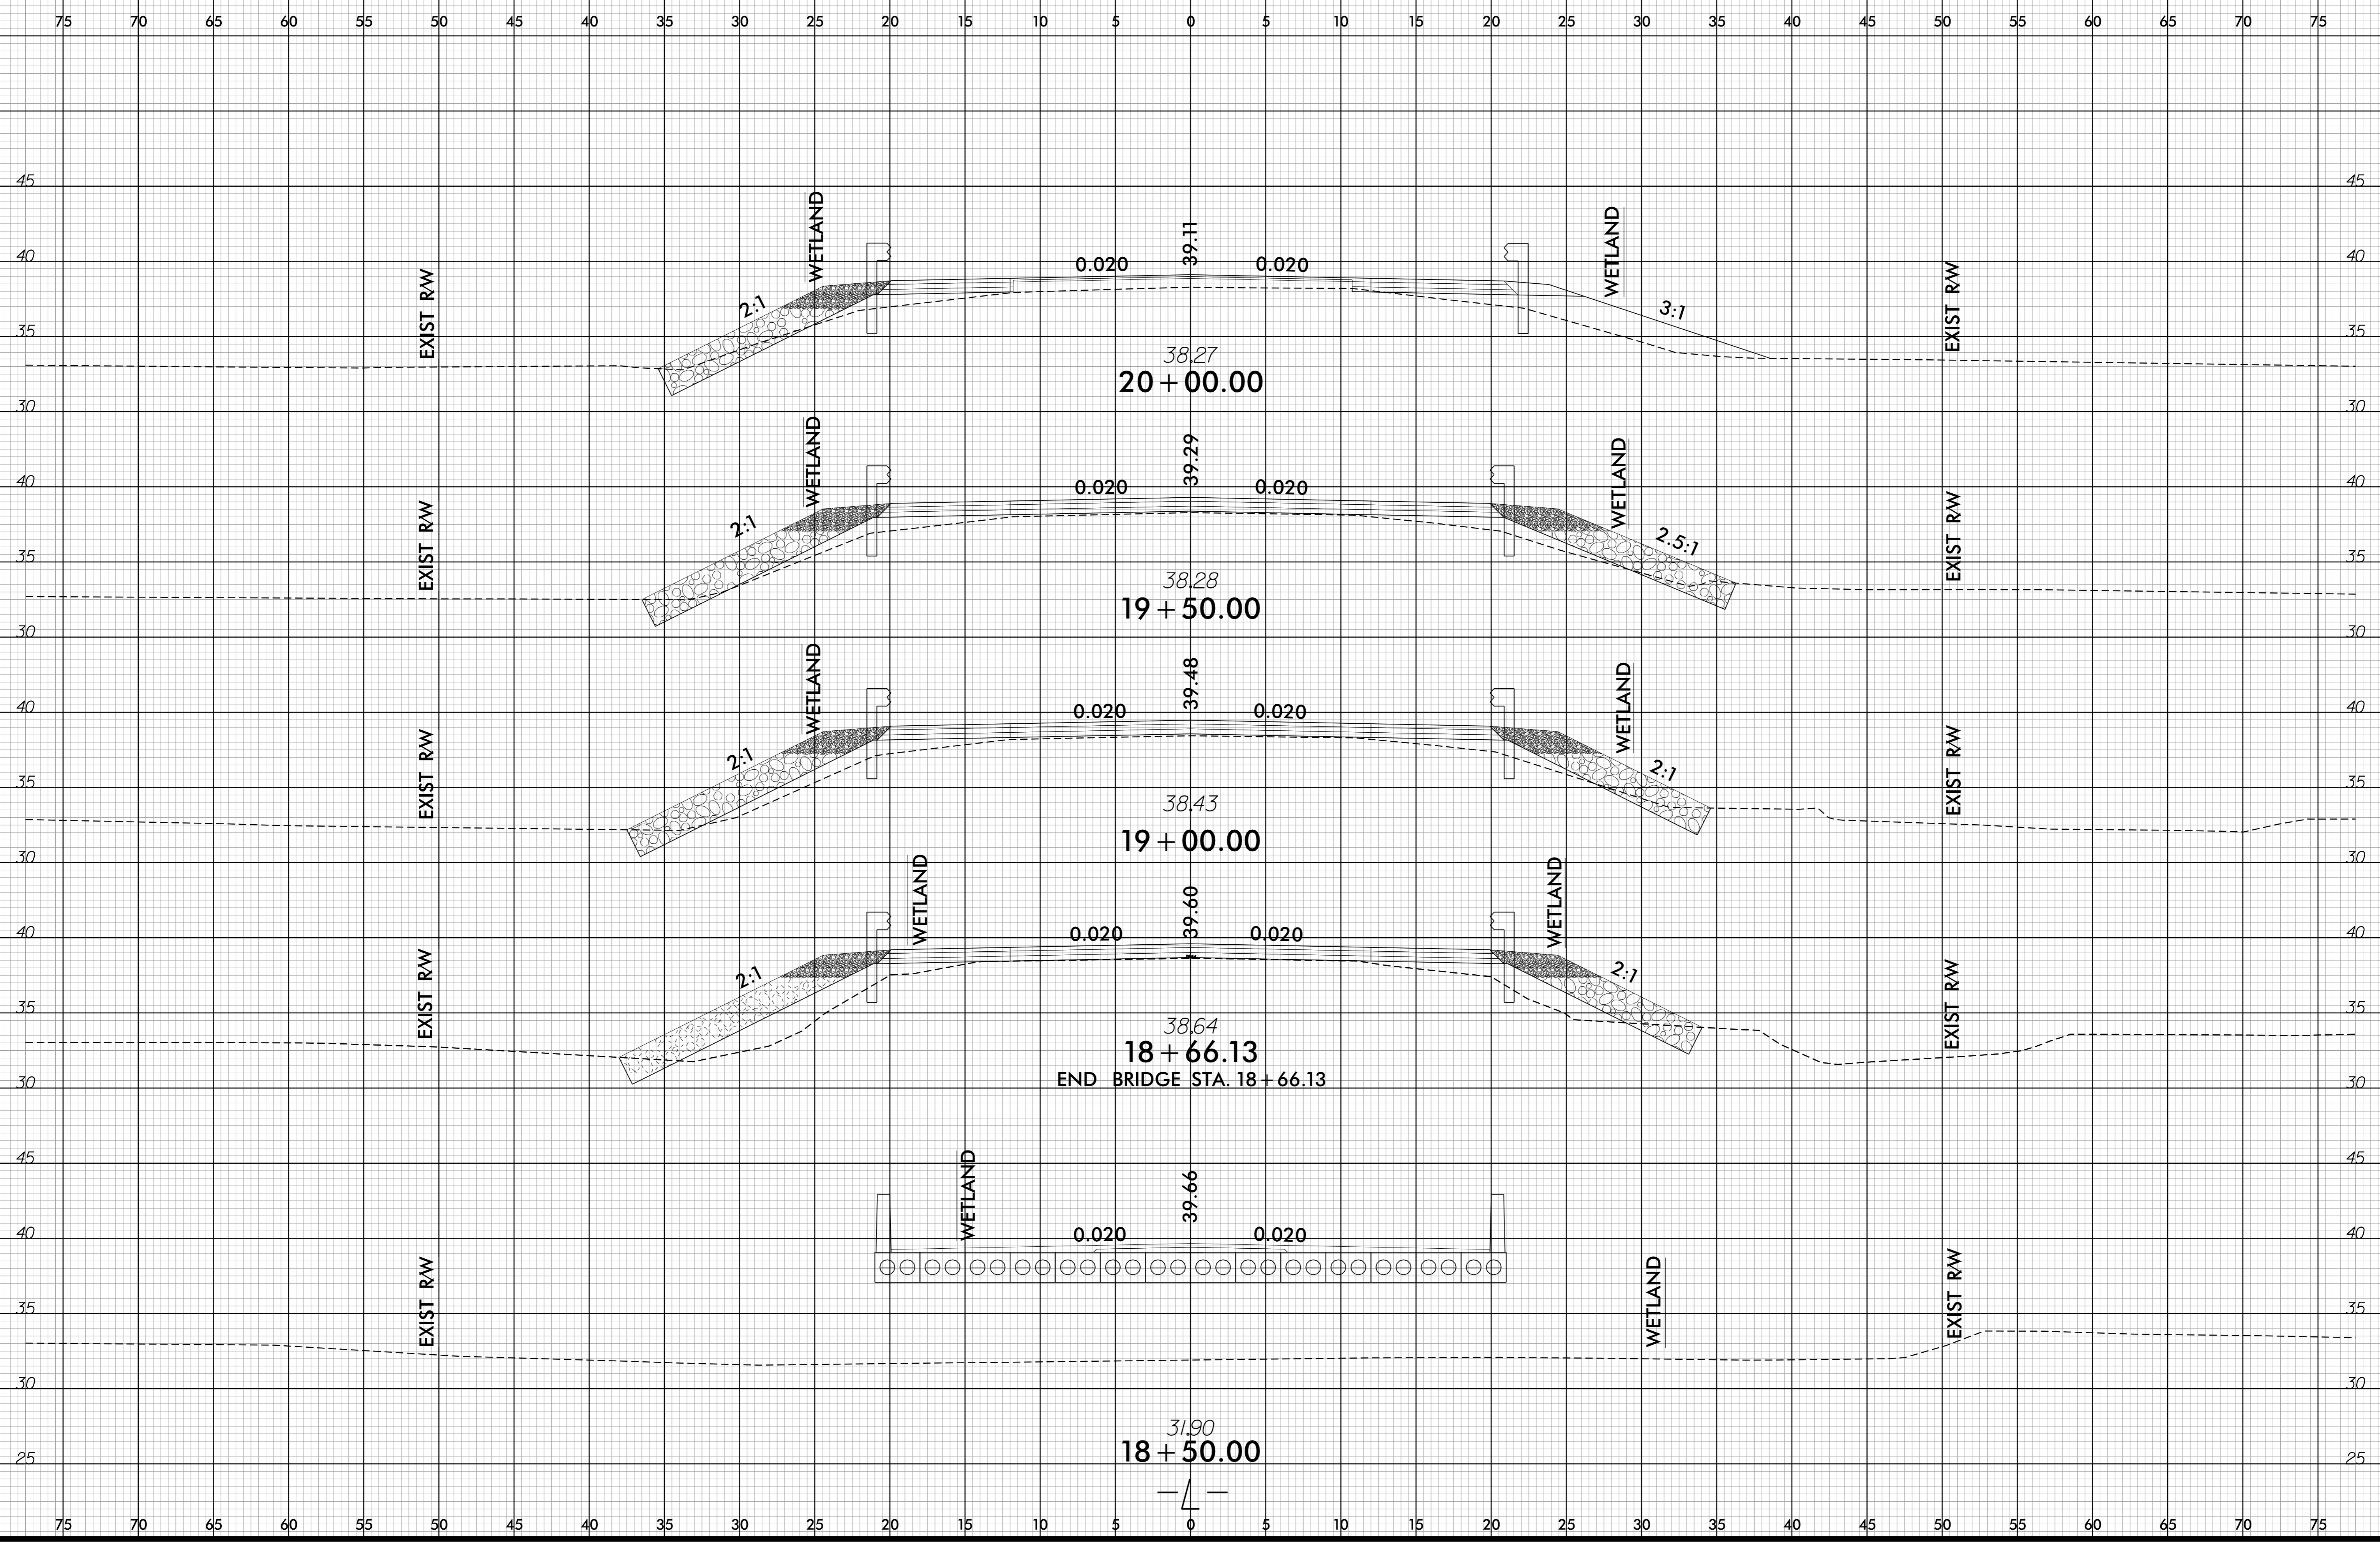

-SYSTEME
I:\SERVEUR\PLAN\16\160642_Rdy-XPL_L.dgn