



2/1/2021 10:58:11 AM P:\w\berntley.com\FW_PL\1\Documents\117240\235077\10 Transportation\04 Client Folder Structure\B-5642\Traffic\Signing\CADD\B5642_Sgn_SGN01.dgn

TIP PROJECT: B-5642

STATE OF NORTH CAROLINA DEPARTMENT OF TRANSPORTATION

SIGNING PLAN BRUNSWICK COUNTY

LOCATION: NC 87 (MACO ROAD) OVER BATARORA BRANCH

<small>PROJECT REFERENCE NO.</small> B-5642	<small>SHEET NO.</small> SIGN-1
<small>DocuSigned by:</small> <i>Adam M. Conrad, P.E., P.H.P.</i>	
<small>APPROVED:</small> <i>Adam M. Conrad, P.E., P.H.P.</i>	
<small>DATE:</small> 4/6/2021	
	
DOCUMENT NOT CONSIDERED FINAL UNLESS ALL SIGNATURES COMPLETED	
	
CDM Smith Inc. 5400 Glenwood Avenue Suite 400 Raleigh, NC 27612-3228 NC COA No. F-1255	

SUMMARY OF QUANTITIES

ITEM NO.		ITEM DESCRIPTION	QUANTITY	UNIT
DESC. NO.	SECT. NO.			
4155000000	907	DISPOSAL OF SIGN SYSTEM, U-CHANNEL	6	EA.

GENERAL NOTES

- . SEE ROADWAY PLANS FOR GUARD/GUIDE RAIL DETAILS.
- . IF REMOVAL OR RELOCATION OF SIGNS ON PRIVATE STREET (NON-STATE MAINTAINED) IS REQUIRED DUE TO CONSTRUCTION, THE CONTRACTOR SHALL INFORM THE ENGINEER. THE WORK WILL BE COMPLETED BY OTHERS.
- . ALL EXISTING SIGNS ON "U" CHANNEL POST WITHIN THE PROJECT LIMITS SHALL BE REMOVED AND DISPOSED OF UNLESS OTHERWISE NOTED ON PLANS.

ROADWAY STANDARD DRAWING

THE FOLLOWING ROADWAY STANDARDS AS APPEAR IN "ROADWAY STANDARD DRAWINGS" - PROJECT SERVICES UNIT - N.C. DEPARTMENT OF TRANSPORTATION - RALEIGH, N.C., DATED JANUARY 2018 ARE APPLICABLE TO THIS PROJECT AND BY REFERENCE HEREBY ARE CONSIDERED A PART OF THESE PLANS:

<u>STD. NO.</u>	<u>TITLE</u>
-----------------	--------------


PLAN PREPARED BY: CDM SMITH, INC.

ADAM M. CONRAD, P. E. PROJECT MANAGER
MONIQUE N. GYANT, E.I. PROJECT DESIGN ENGINEER



PLAN PREPARED FOR: N.C.D.O.T. SIGNING AND DELINEATION UNIT



AYMAN ALQUDWAH, P.E. SIGNING & DELINEATION REGIONAL ENGINEER
MITCH EATON, P.E. SIGNING & DELINEATION PROJECT DESIGN ENGINEER

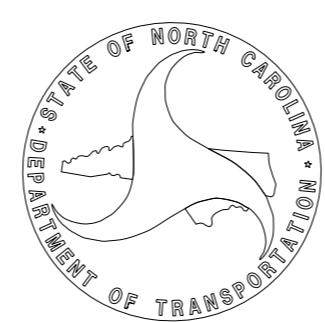


INDEX

<u>SHEET NO.</u>	<u>DESCRIPTION</u>
SIGN-1	TITLE SHEET
SIGN-2	EXISTING AND PROPOSED SIGNS

2/3/2021
pw\cdmsmith-az02-pw.bentley.com\pw.pln\Documents\117240\235077\10 Transportation\04 Client Folder Structure\B-5642\Traffic\Signing\CADD\B5642_Sgn_SGN02.dgn
User:CYANTMN

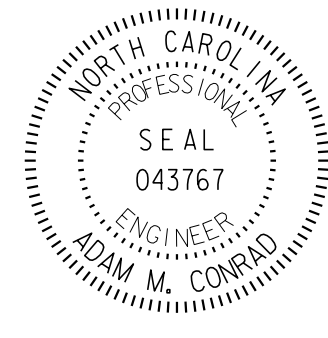TIP NO. B-5642	SHEET NO. SIGN-2
APPROVED: <i>Adam M. Conrad, P.E., PMP</i>	
DATE: 4/6/2021	
	
DOCUMENT NOT CONSIDERED FINAL UNLESS ALL SIGNATURES COMPLETED	
	
CDM Smith Inc. 5400 Glenwood Avenue Suite 400 Raleigh, NC 27612-3228 NC COA No. F-1255	

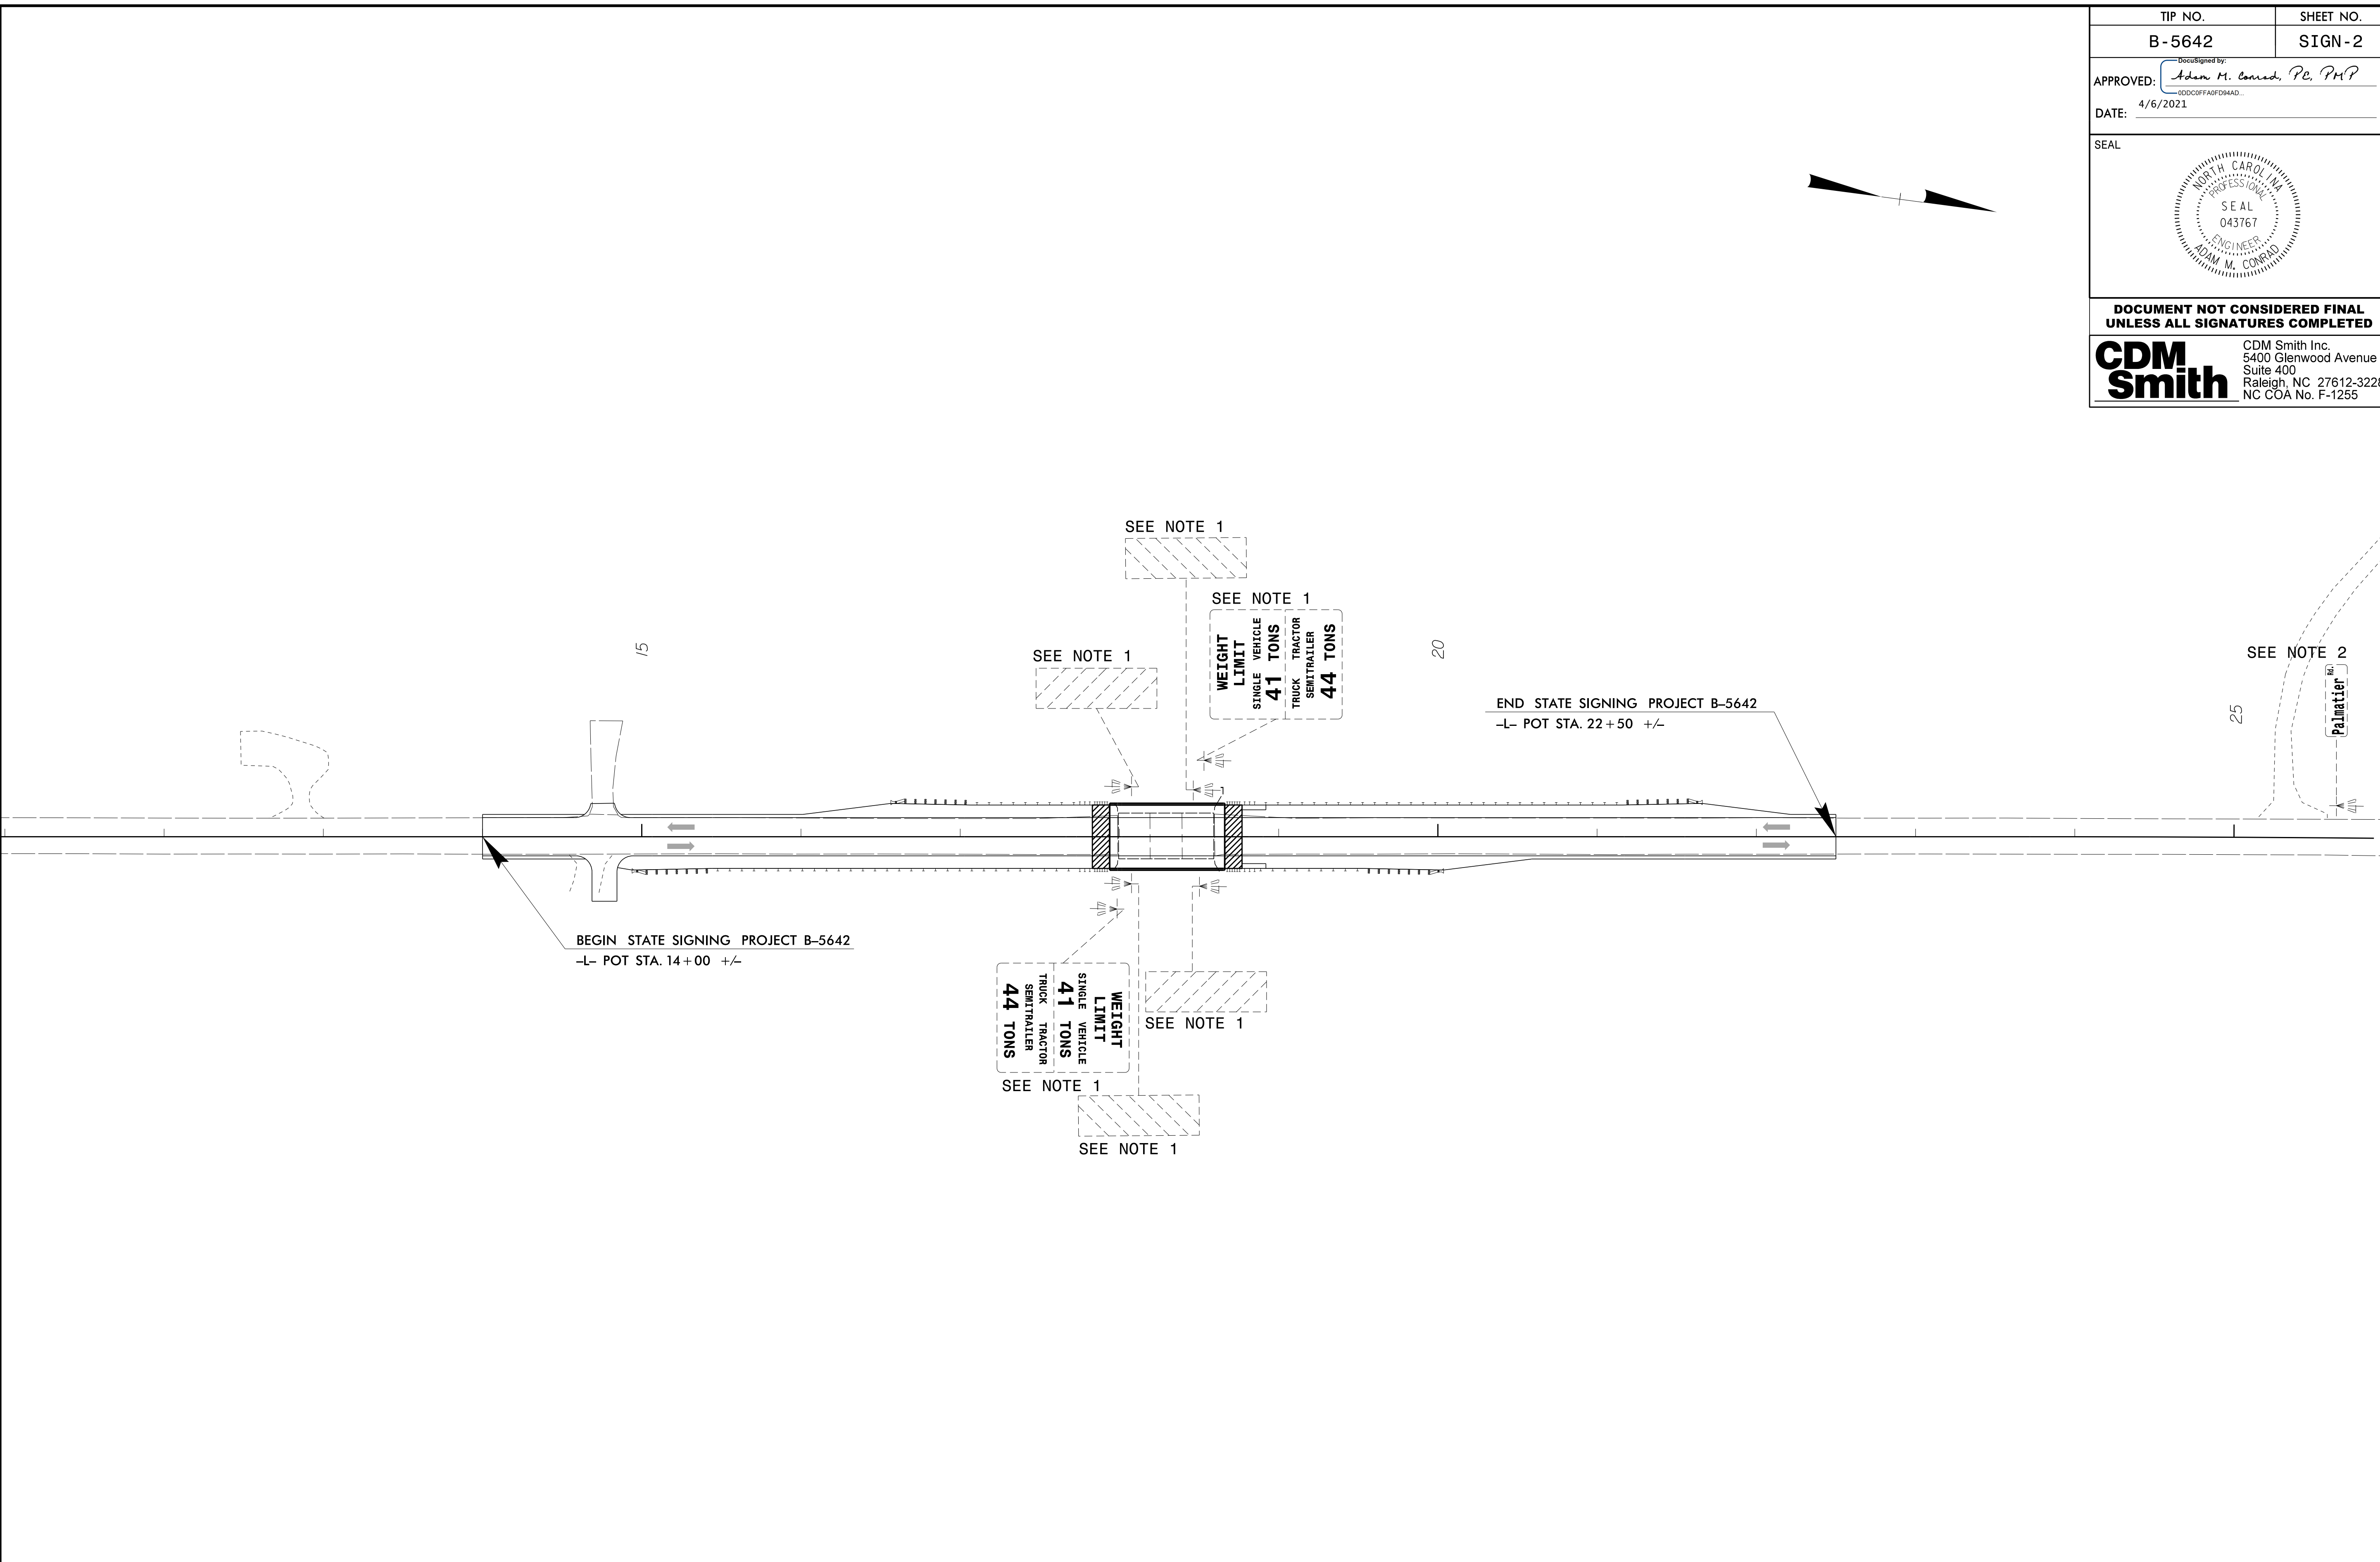

- NOTES:
- 1 DISPOSAL OF SIGN SYSTEM, U-CHANNEL
 - 2 RETAIN SIGN SYSTEM, U-CHANNEL

EXISTING AND PROPOSED SIGNS