


CROSS SECTION SHEET INDEX

X-1 CROSS SECTION SHEET INDEX
X-1A CROSS SECTION SUMMARY
X-2 THRU X-5 -L-


Note: Approximate quantities only. Unclassified Excavation, Borrow Excavation, Fine Grading, Clearing and Grubbing, and Removal of Existing Asphalt Pavement will be paid for at the contract lump sum price for "Grading."

6/23/16

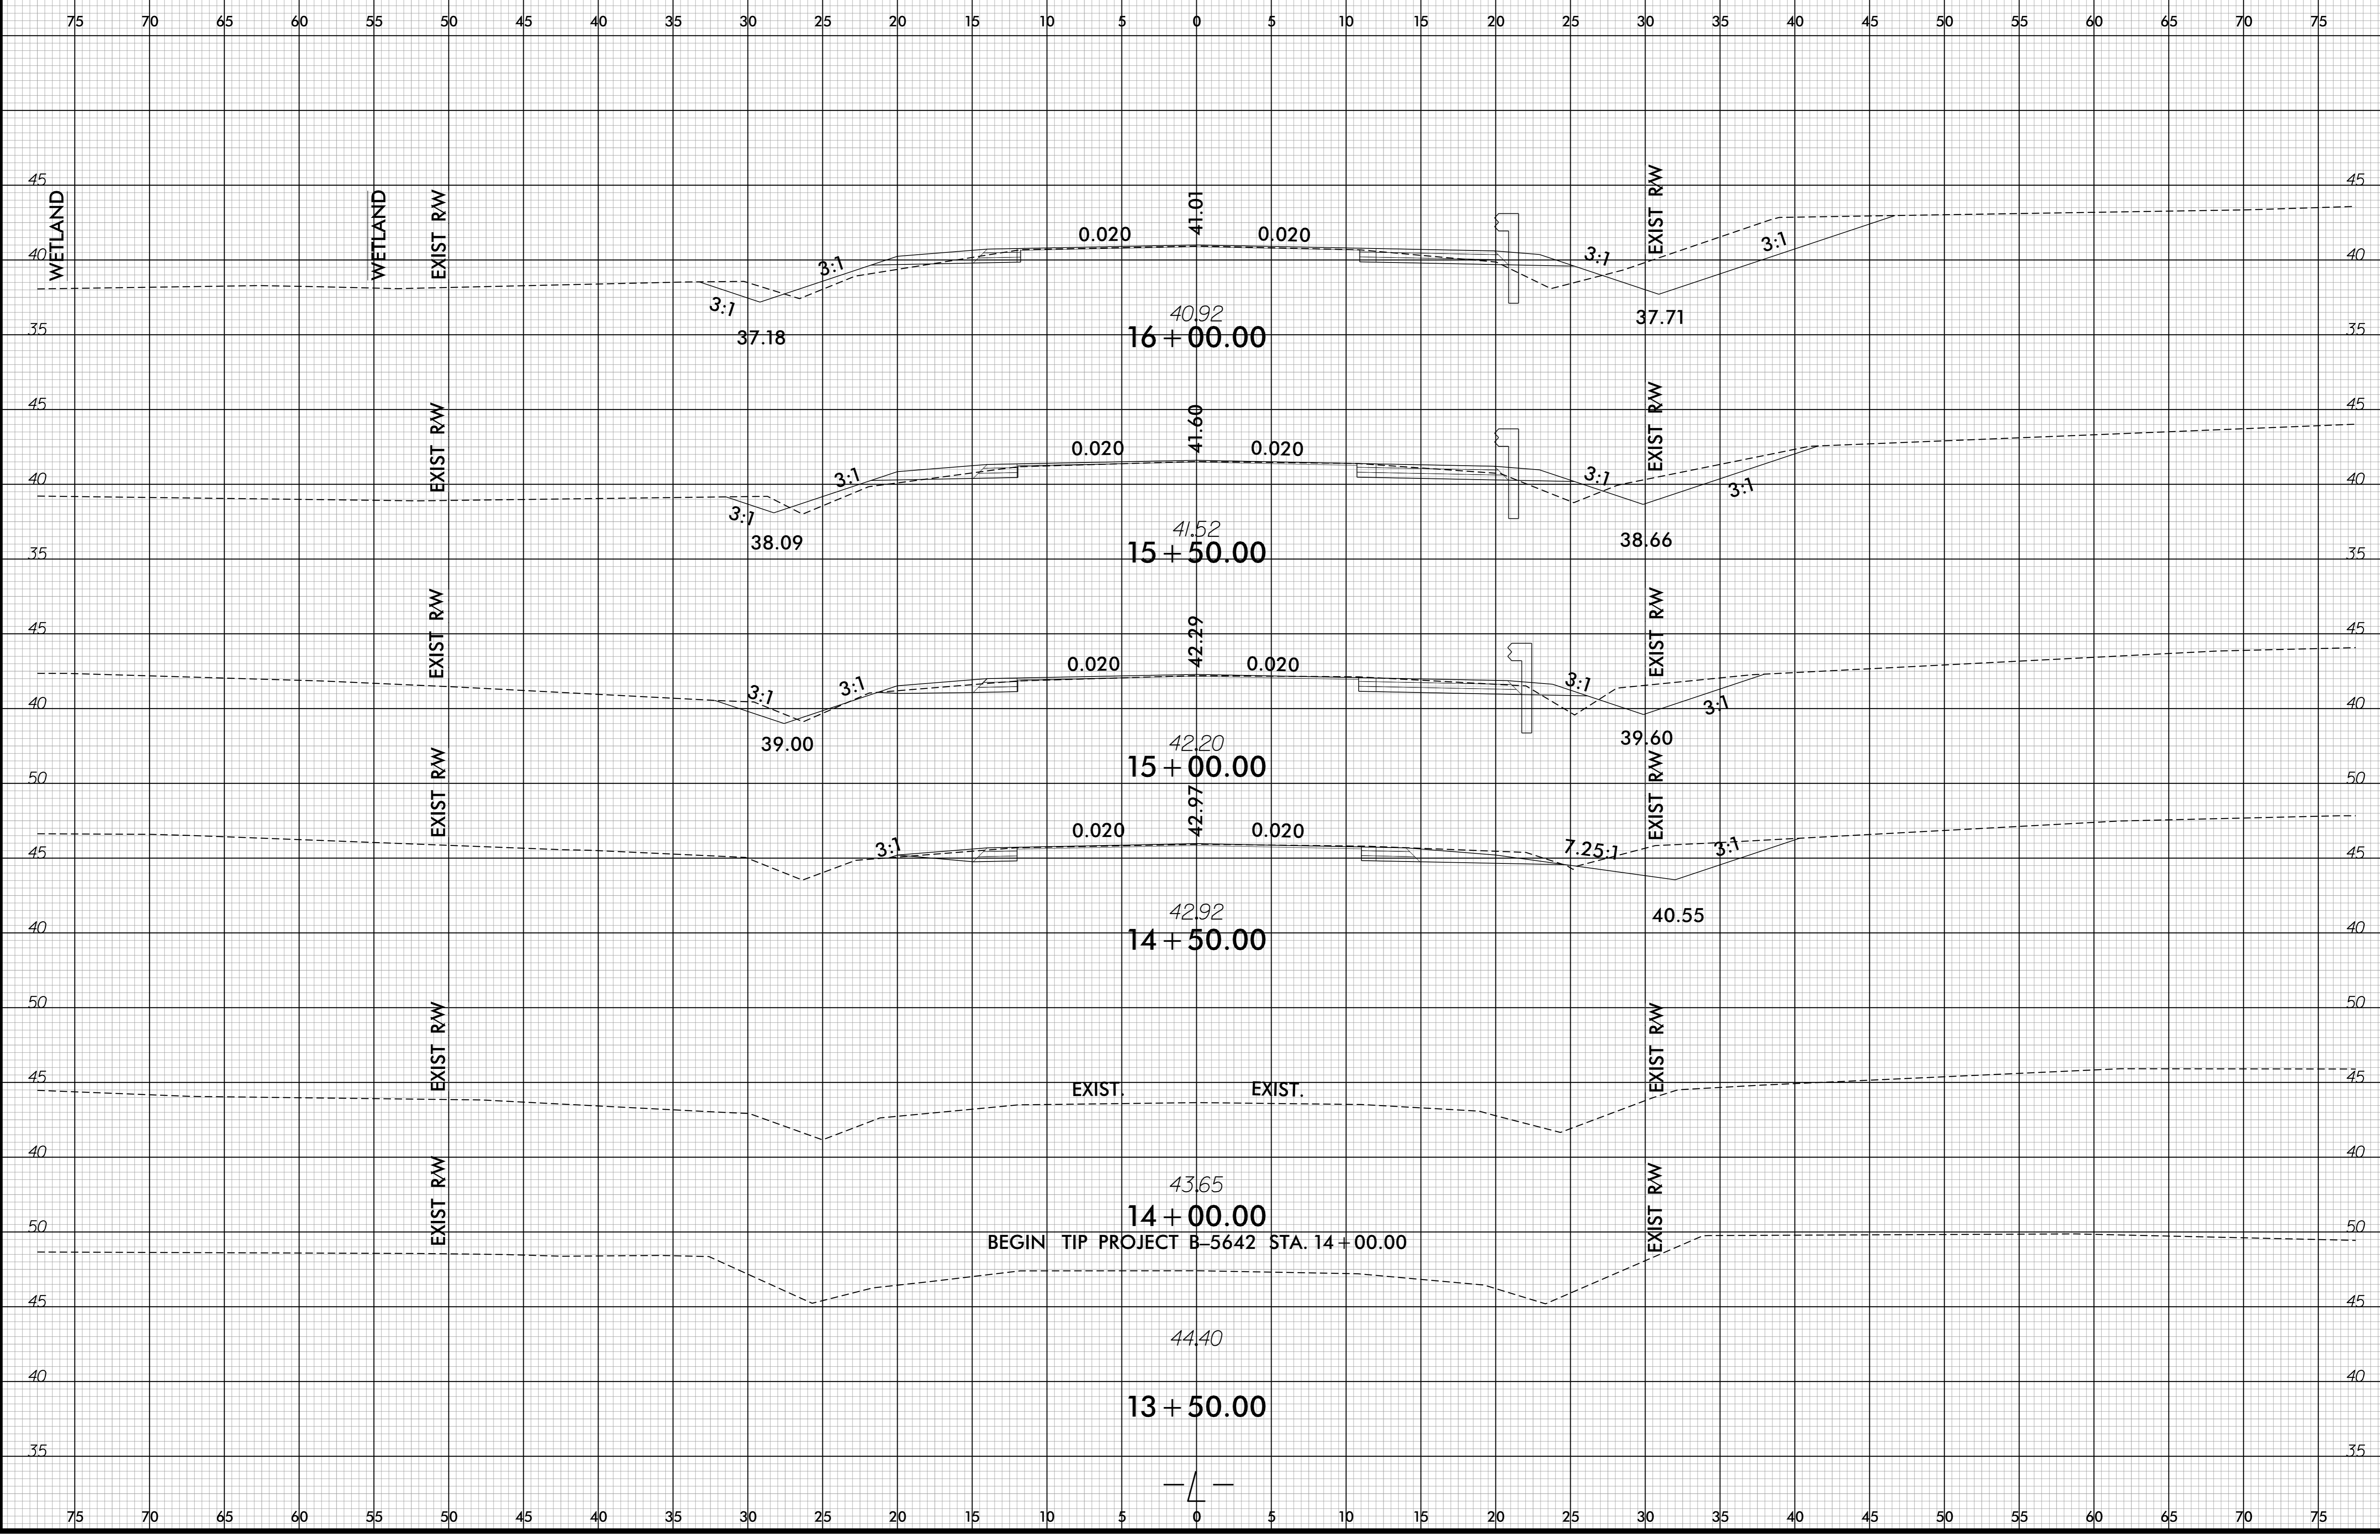


-SYSTEME:\XSC\B5642\Proj-XPL_L.dgn
USER: CONRADAM

6/23/16

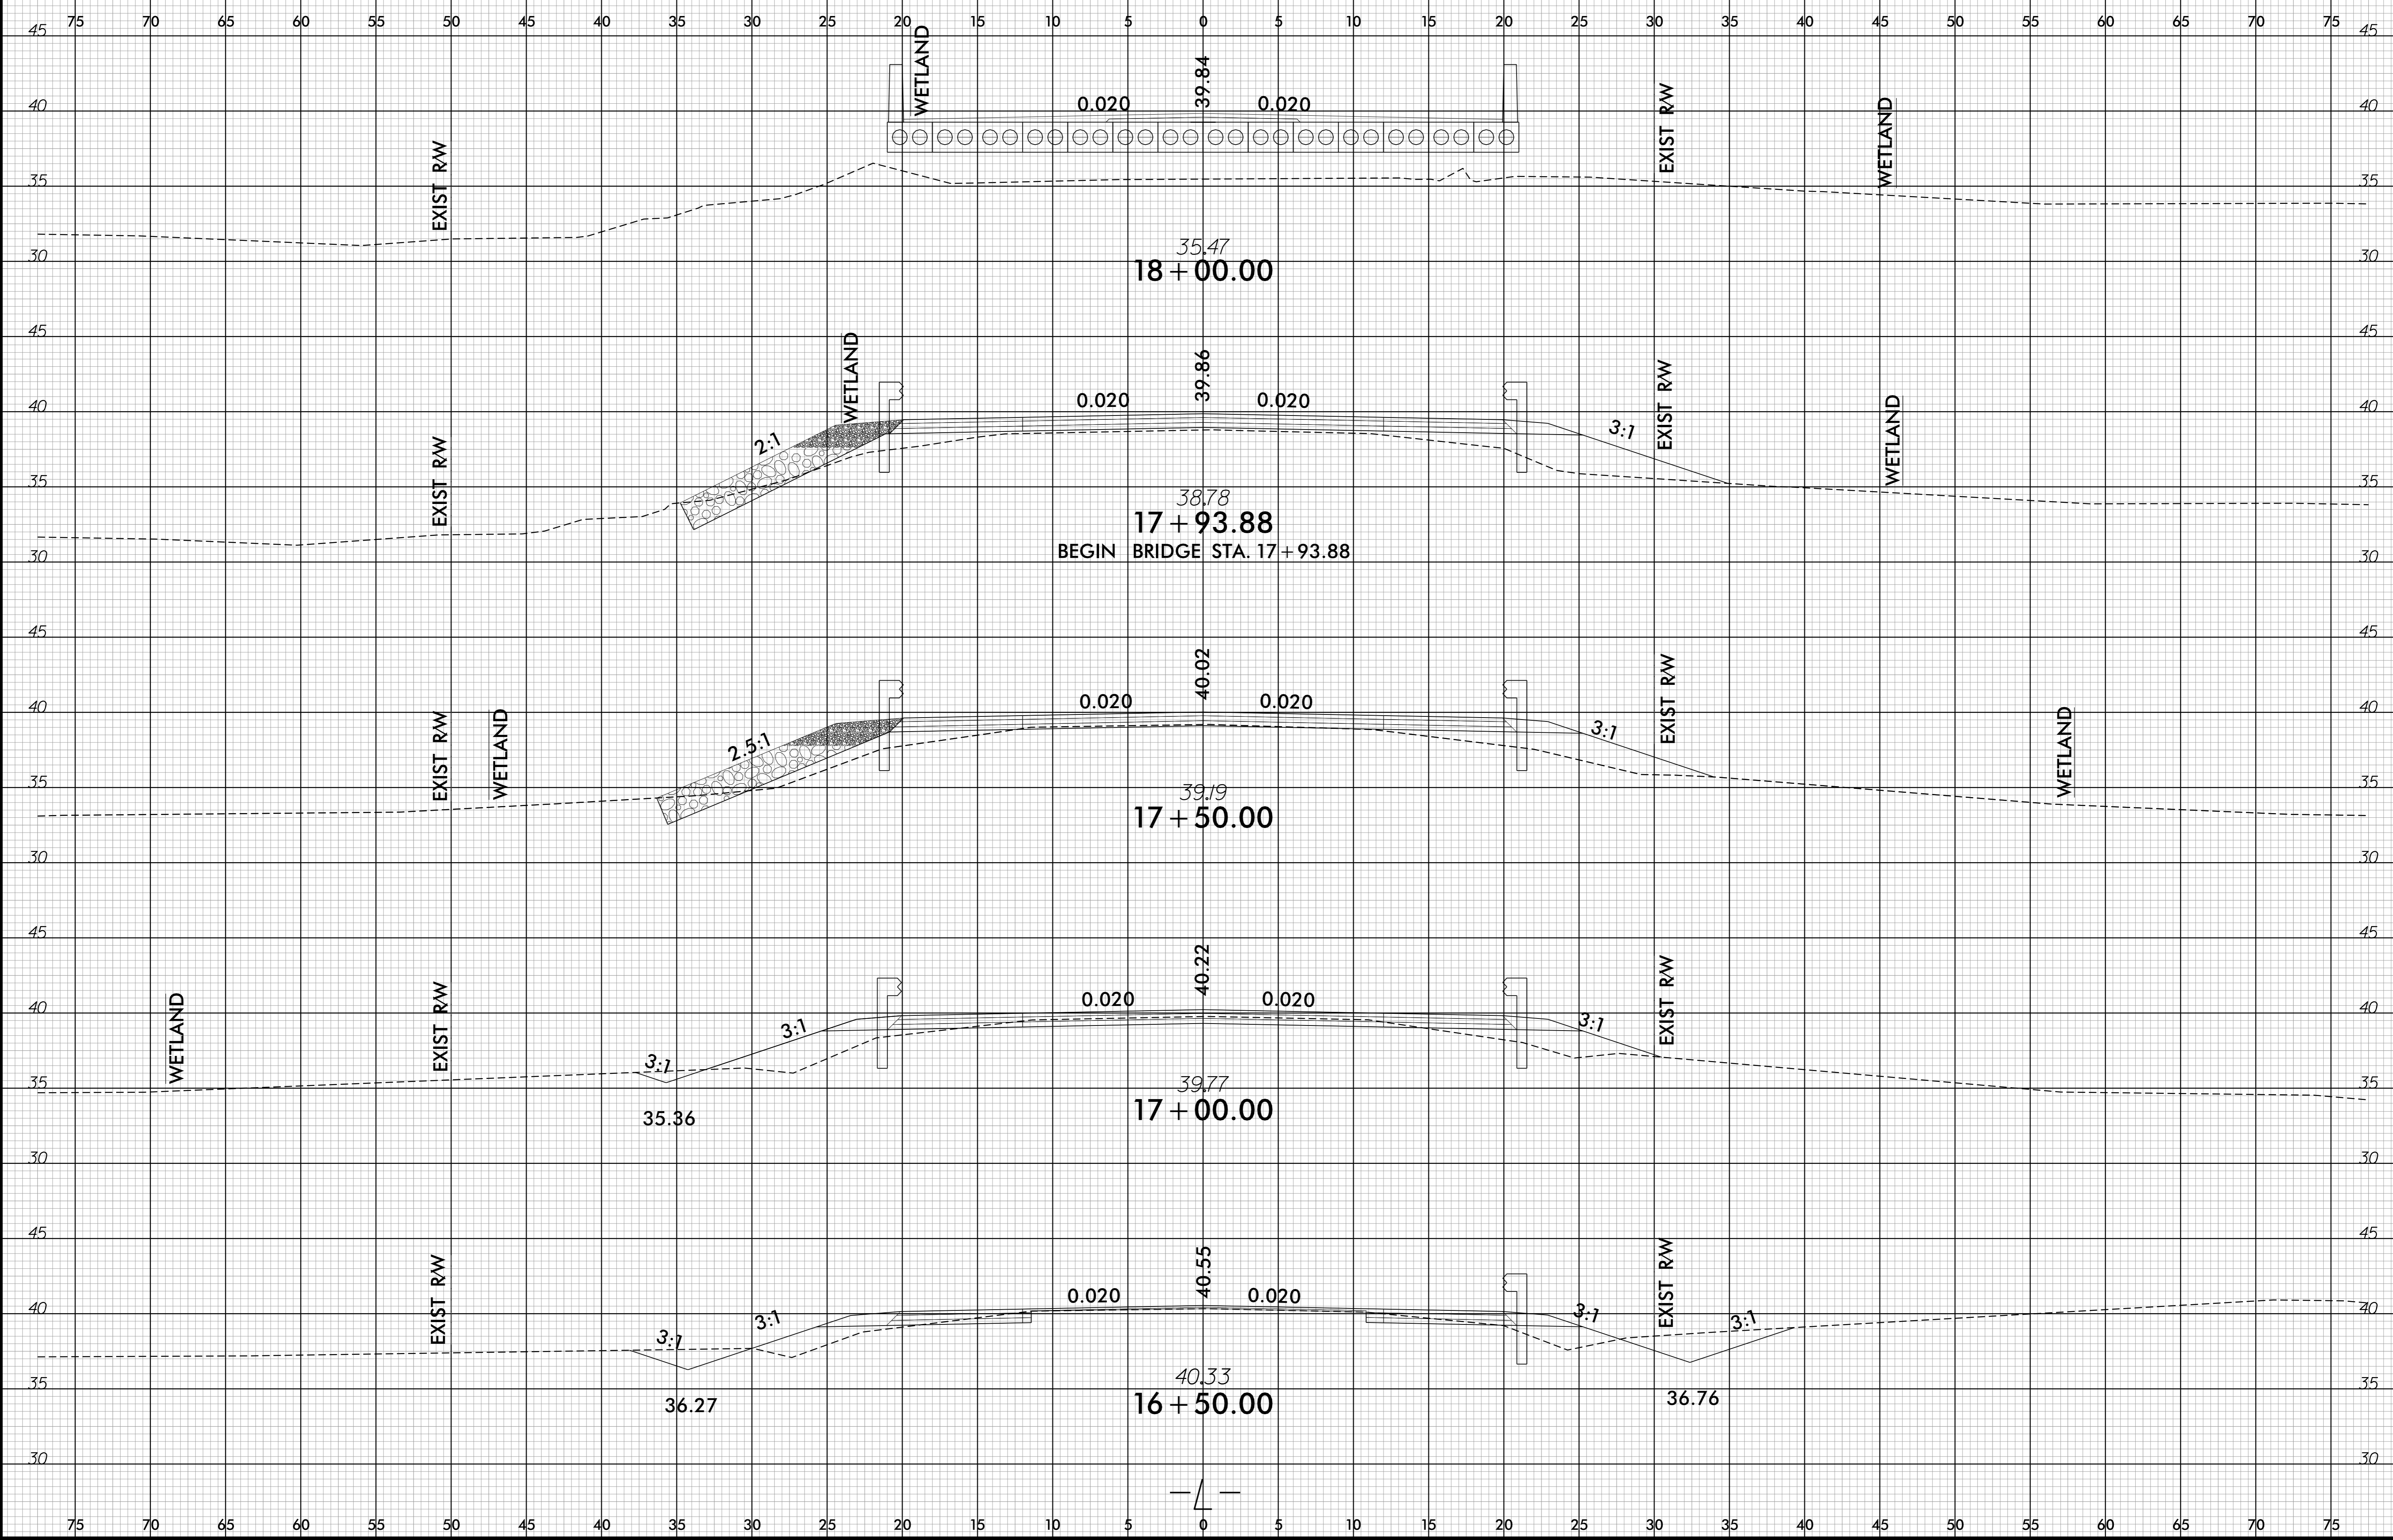


-SYSTEME:\5642\Proj-XPL-L.dgn
USER:CONRADAM

6/23/16

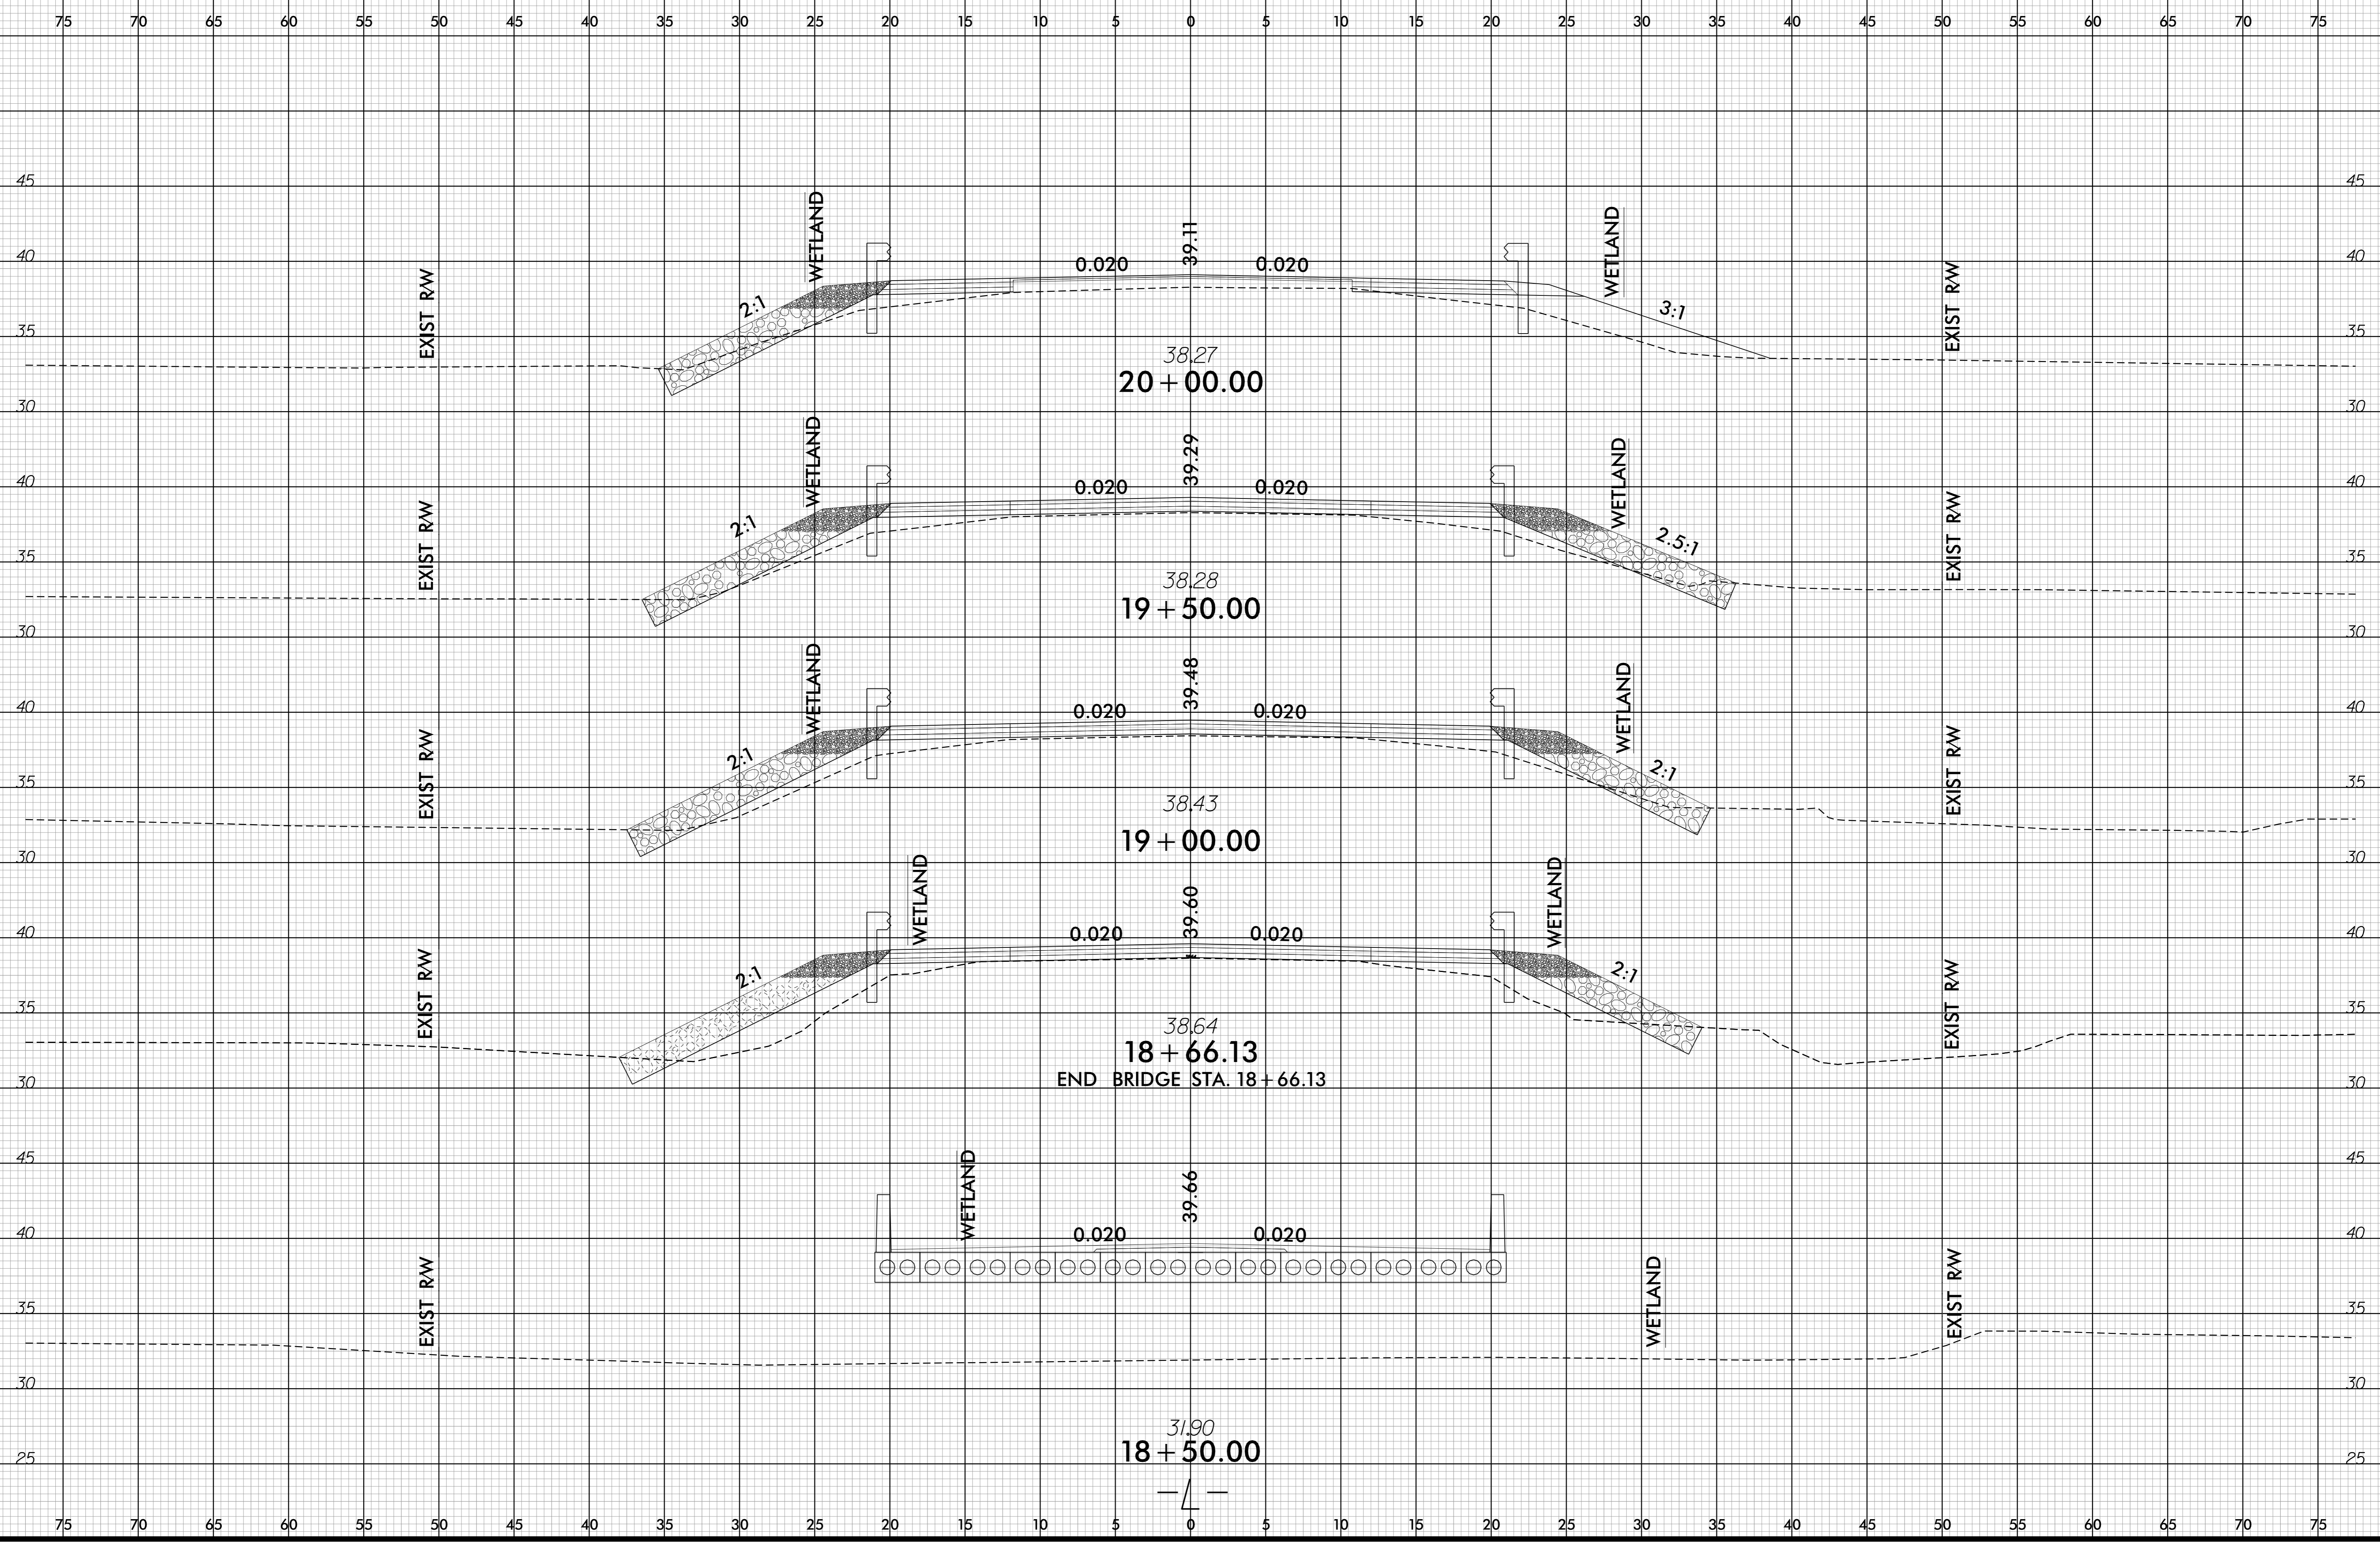

-SYSTEME
I:\SERVE\PLAN\WIN

6/23/16

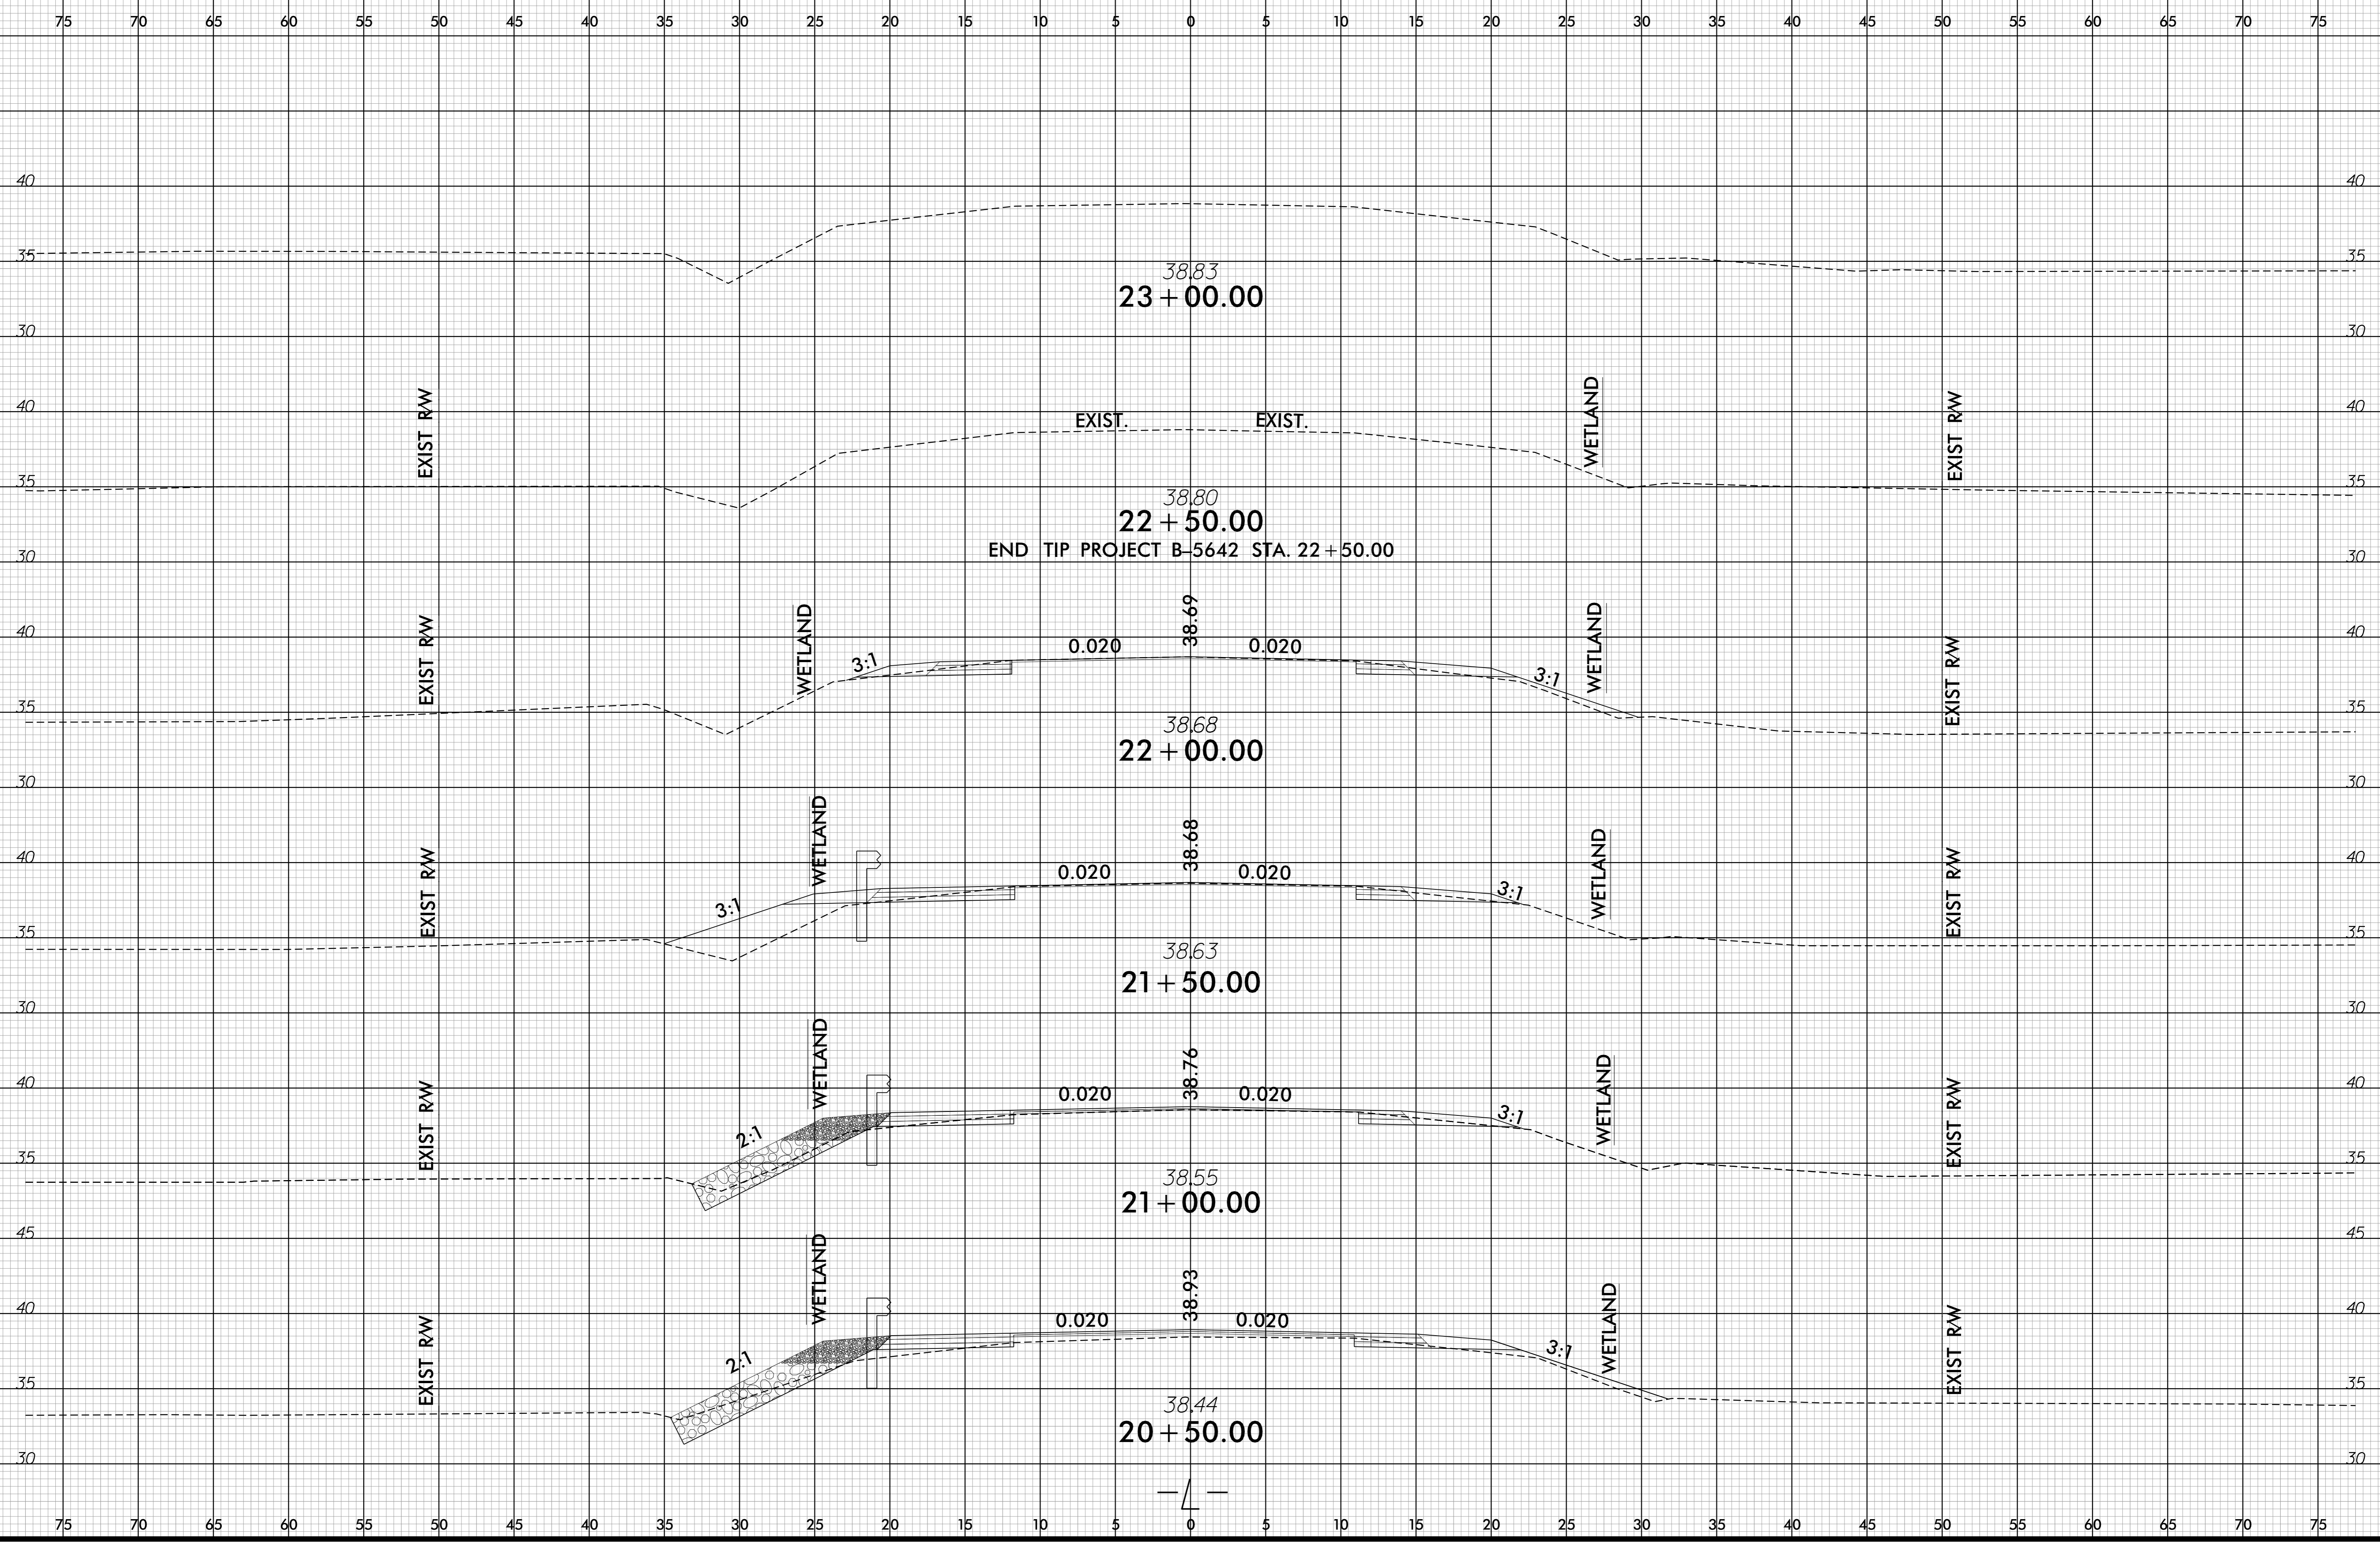

-SYSTEME:\XSS\B5642_Rdy-XPL_L.dgn
USER:BTANMIN