

| STATE | PROJECT NO. | SHEET NO. | TOTAL SHEETS |
|------------------|---|-----------|--------------|
| N.C. | 2022CPT.10.09.10131 2022CPT.10.09.20131 2022CPT.10.09.20132 | 10 | |
| F.A. PROJECT NO. | | | |




ENLARGED MUNICIPAL AND SUBURBAN AREAS

CABARRUS COUNTY

NORTH CAROLINA

PREPARED BY THE
NORTH CAROLINA DEPARTMENT OF TRANSPORTATION
DIVISION OF HIGHWAYS - DIVISION 10 DISTRICT 1

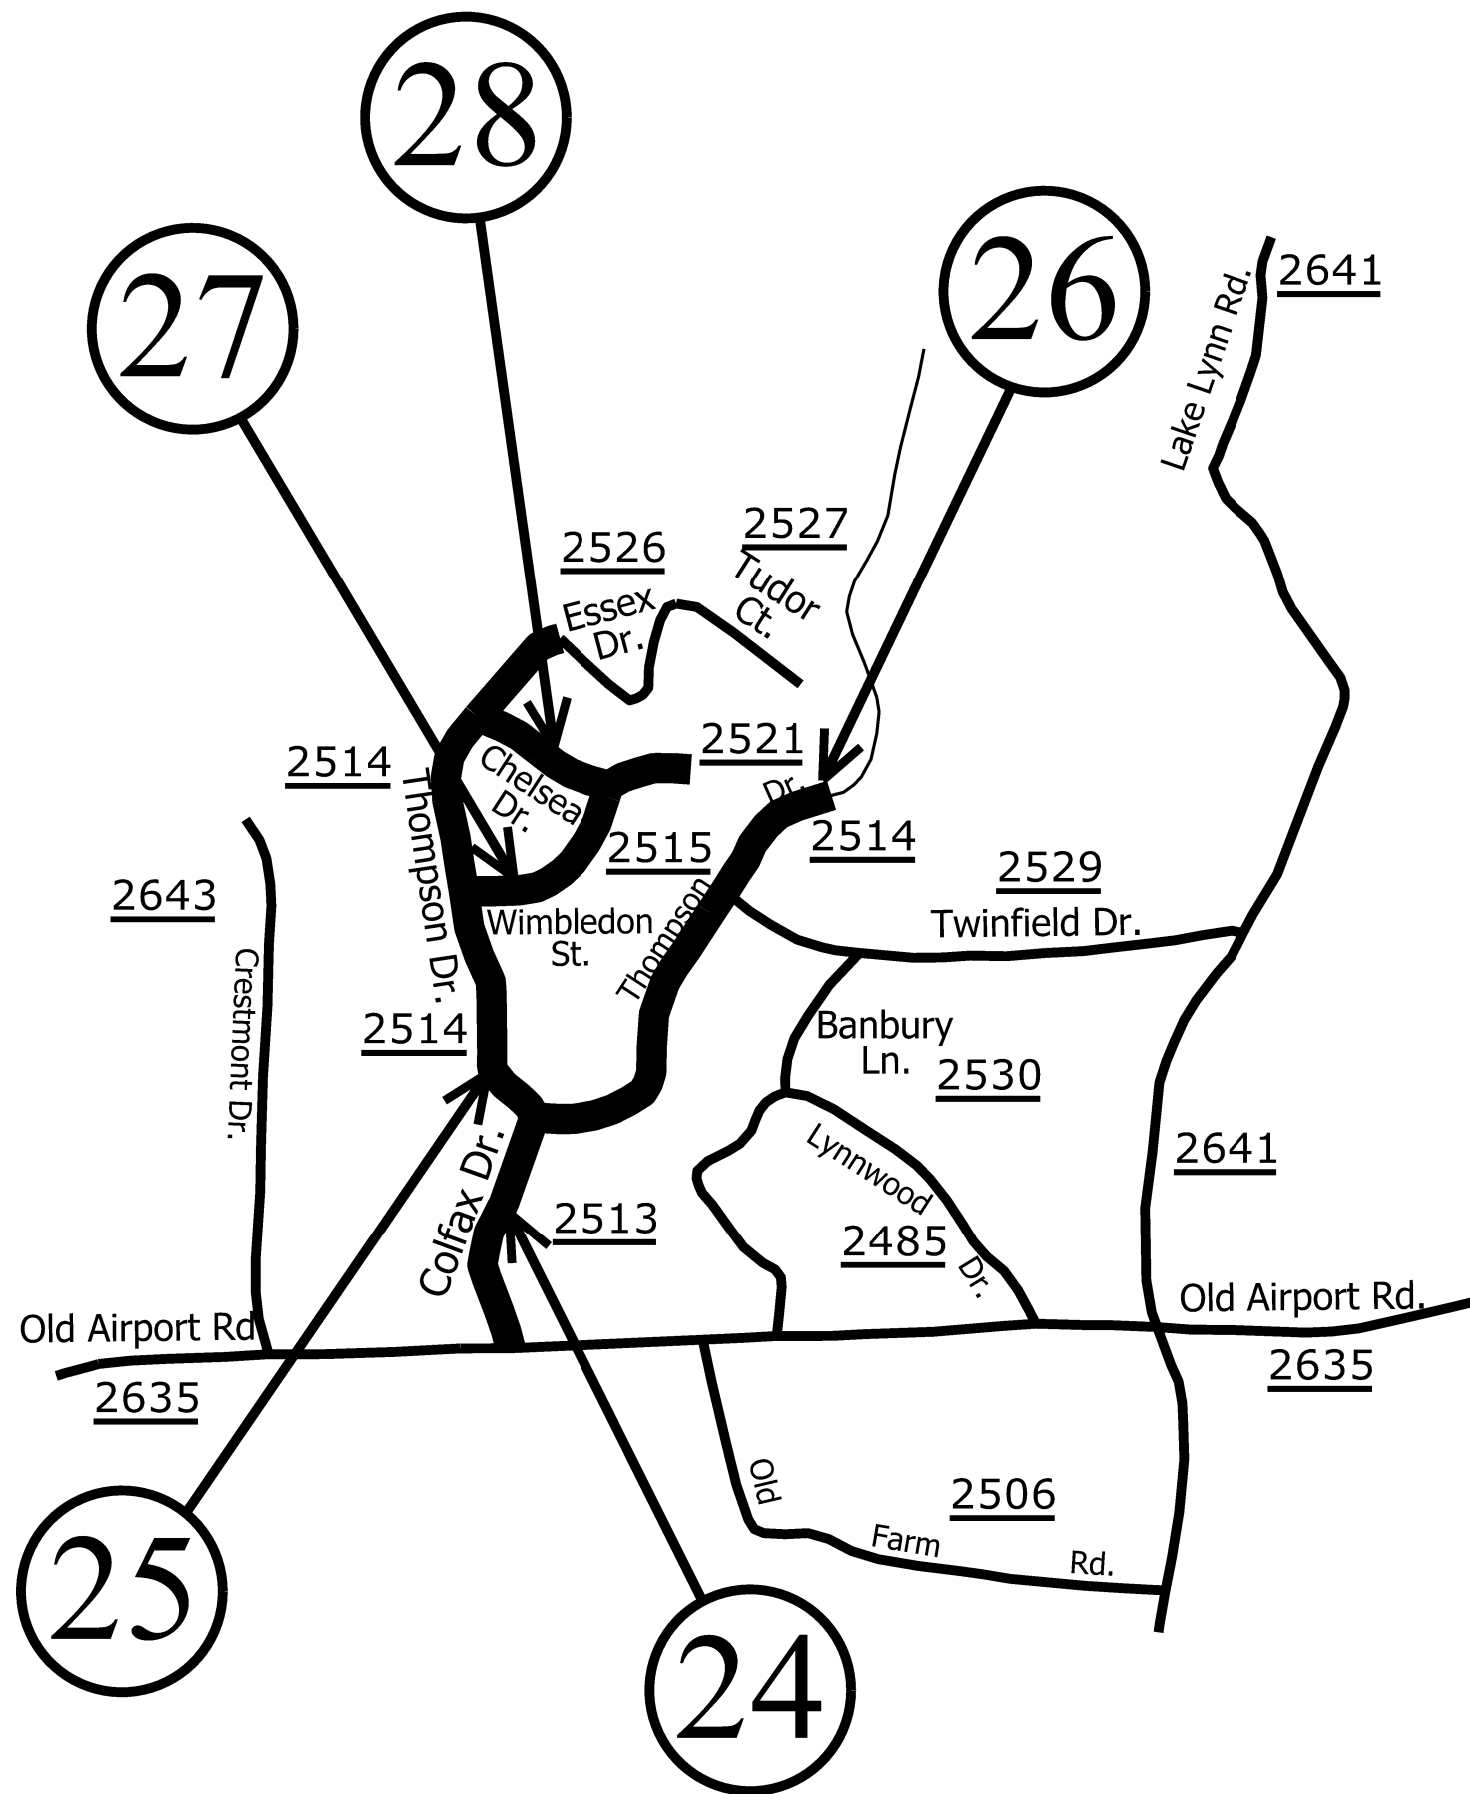

MAP #24 - SR 2513 (COLFAX DRIVE) 0.19 MILES
FROM SR 2635 (OLD AIRPORT ROAD) (MP 0.00)
TO SR 2514 (THOMPSON DRIVE) (MP 0.19)

MAP #25 - SR 2514 (THOMPSON DRIVE) 0.43 MILES
FROM SR 2526 (ESSEX DRIVE) (MP 0.00)
TO SR 2513 (COLFAX DRIVE) (MP 0.43)

MAP #26 - SR 2514 (THOMPSON DRIVE) 0.40 MILES
FROM SR 2513 (COLFAX DRIVE) (MP 0.43)
TO END OF MAINTENANCE (MP 0.83)

MAP #27 - SR 2515 (WILMBLEDON STREET) 0.16 MILES
FROM SR 2514 (THOMPSON DRIVE) (MP 0.00)
TO SR 2521 (CHELSEA DRIVE) (MP 0.16)

MAP #28 - SR 2521 (CHELSEA DRIVE) 0.19 MILES
FROM SR 2514 (THOMPSON DRIVE) (MP 0.00)
TO DEAD END (MP 0.19)