


# RIGHT OF WAY CONTROL SHEET

PROJECT REFERENCE NO.	SHEET NO.
U-2579AB	RW03E-1

**Cardno**  
 CHARLOTTE  
 9800 SOUTHERN PINE BLVD, STE 1, CHARLOTTE, NC 28273  
 TEL: (704) 927-9700 FAX: (704) 529-3272  
 www.cardno.com

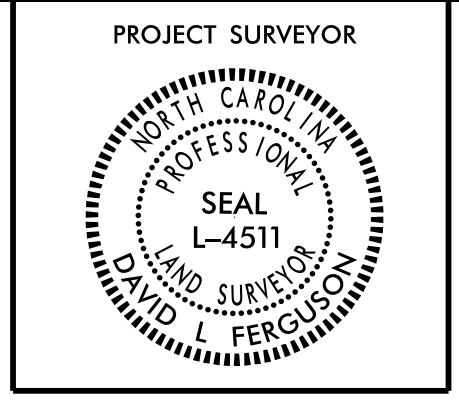

ROW MARKER IRON PIN AND CAP-E				
ALIGN	STATION	OFFSET	NORTH	EAST
DR1	12+05.00	-20.00	844531.9160	1662853.8445
DR1	12+05.00	20.00	844491.9357	1662852.5900

ROW MARKER IRON PIN AND CAP-E				
ALIGN	STATION	OFFSET	NORTH	EAST
UXRPB	10+00.00	-121.00	848274.2314	1670633.3299
UXRPB	16+35.12	-64.92	848290.2539	1671238.4230

ROW MARKER IRON PIN AND CAP-E				
ALIGN	STATION	OFFSET	NORTH	EAST
L	693+26.46	-200.00	857174.6403	1664420.0878
L	693+52.98	-200.00	857152.6597	1664405.2588
L	695+88.67	200.00	857176.1312	1663940.8247
L	697+72.98	200.00	857010.2316	1663839.6526
L	697+72.98	-200.00	856811.3649	1664186.7146
L	701+19.34	200.00	856678.4493	1663675.2755
L	702+80.41	200.00	856517.9296	1663612.7225
L	705+49.16	-101.06	856168.6706	1663820.4126
L	705+57.17	-200.00	856136.9754	1663914.4472
L	710+20.00	200.00	855747.1004	1663444.6529
L	739+82.00	200.00	852784.3957	1663967.2057
L	747+58.56	200.00	852042.4102	1664068.9587
L	747+94.76	275.67	852002.8310	1663995.7234
L	748+33.79	268.70	851966.1300	1664004.8744
L	748+49.00	200.00	851955.2827	1664074.2594
L	751+12.00	200.00	851701.5827	1664081.8665
L	751+80.58	260.39	851635.6906	1664021.5508
L	751+95.69	200.00	851620.8082	1664081.8484
L	752+10.76	259.20	851606.8671	1664022.5233
L	752+77.00	200.00	851542.3416	1664080.7030
L	753+84.15	200.00	851438.9749	1664077.4963
L	754+50.00	200.56	851375.1971	1664074.0268
L	756+32.81	199.94	851194.8633	1664064.2167
L	757+05.00	198.00	851122.6894	1664061.7342
L	757+78.66	-302.93	851018.5010	1664557.2157
L	758+60.68	-200.00	850942.9394	1664449.4580
L	761+37.15	-200.00	850666.9865	1664432.5340
L	819+00.00	-180.00	845159.5959	1662747.9355
L	822+49.59	264.68	845128.2168	1662183.1639
L	822+96.38	200.00	845052.7946	1662209.3156
L	826+10.00	-180.00	844577.9496	1662340.7654
L	828+00.00	200.00	844640.2198	1661920.5007
L	831+00.00	-250.00	844136.3882	1662117.1060
L	831+00.00	255.00	844425.9951	1661703.3998
L	833+00.00	200.00	844230.6097	1661633.7611
L	834+00.00	-250.00	843890.6221	1661945.0623
L	835+00.00	-200.00	843837.3740	1661846.7534

ROW MARKER IRON PIN AND CAP-E				
ALIGN	STATION	OFFSET	NORTH	EAST
UXRPC	10+00.00	121.00	847918.3224	1670387.8387
UXRPC	18+63.97	84.66	847863.3672	1671228.8257

ROW MARKER IRON PIN AND CAP-E				
ALIGN	STATION	OFFSET	NORTH	EAST
Y1	11+50.00	50.00	854967.7154	1665278.4159
Y1	12+20.00	-70.00	855054.4528	1665387.8892
Y1	12+77.00	50.00	854921.6061	1665394.2748
Y1	14+00.00	-50.00	854963.1215	1665547.2619
Y1	15+06.56	50.00	854828.4941	1665604.1086
Y1	15+18.10	-30.00	854896.9391	1665647.1015

ROW MARKER IRON PIN AND CAP-E				
ALIGN	STATION	OFFSET	NORTH	EAST
Y15	24+65.00	128.43	845787.6121	1657269.3138
Y15	30+50.00	155.00	845905.1228	1657954.9152
Y15	32+87.47	145.19	845996.8310	1658085.8680
Y15	35+00.00	129.97	846098.2808	1658282.8584
Y15	37+25.95	190.00	846145.1797	1658515.7360
Y15	46+50.00	190.00	846557.8120	1659342.5389
Y15	48+00.00	-150.00	846929.0125	1659324.9267
Y15	48+00.00	-124.04	846905.7875	1659336.5176
Y15	64+83.62	-120.31	847654.2611	1660844.6163
Y15	145+00.00	-180.00	848305.0192	1668808.6657
Y15	145+00.00	240.00	847885.0789	1668801.5800
Y15	151+00.00	240.00	847874.9565	1669401.4946
Y15	154+00.00	195.00	847914.8889	1669702.2111
Y15	157+00.00	220.00	847884.8312	1670001.7466
Y15	158+00.00	180.00	847923.1385	1670102.4072

ROW MARKER IRON PIN AND CAP-E				
ALIGN	STATION	OFFSET	NORTH	EAST
Y15FLYAC	10+00.00	121.00	848309.5405	1668540.7039
Y15FLYAC	12+13.72	124.47	848318.4547	1668330.5194
Y15FLYAC	13+26.05	245.52	848445.6962	1668232.6522
Y15FLYAC	13+83.93	123.07	848328.7101	1668168.1495
Y15FLYAC	16+60.23	130.00	848378.2392	1667911.7192
Y15FLYAC	20+20.39	140.00	848483.1624	1667577.9635
Y15FLYAC	27+00.00	180.00	848687.2730	1666903.2993
Y15FLYAC	28+80.00	190.00	848720.5849	1666716.9093

ROW MARKER IRON PIN AND CAP-E				
ALIGN	STATION	OFFSET	NORTH	EAST
Y15FLYBD	10+00.00	120.00	850835.7991	1664051.1525
Y15FLYBD	13+60.00	120.00	850486.5216	1664020.7694
Y15FLYBD	20+00.00	120.00	849904.5711	1663855.4602
Y15FLYBD	22+00.63	140.00	849743.5820	1663753.8344
Y15FLYBD	24+00.00	120.00	849569.0384	1663673.3201
Y15FLYBD	65+00.00	120.00	846740.8107	1665330.3897
Y15FLYBD	68+77.74	120.00	846891.8437	1665707.0404
Y15FLYBD	69+44.74	120.00	846927.9363	1665769.5106
Y15FLYBD	70+23.00	120.00	846973.4451	1665840.4386
Y15FLYBD	70+23.00	145.00	846952.7490	1665854.4626

ROW MARKER IRON PIN AND CAP-E				
ALIGN	STATION	OFFSET	NORTH	EAST
Y15FLYBD	73+83.42	145.00	847187.3673	1666149.5140
Y15FLYBD	74+33.55	146.70	847218.6404	1666188.4574
Y15FLYBD	75+46.56	149.73	847288.0991	1666274.9519
Y15FLYBD	76+83.42	150.00	847370.2721	1666377.2790
Y15FLYBD	78+10.91	224.80	847380.7192	1666517.4401
Y15FLYBD	78+85.15	160.00	847473.2444	1666537.9826
Y15FLYBD	81+30.00	160.00	847592.5549	1666735.6509
Y15FLYBD	81+41.01	265.78	847504.4705	1666795.0935
Y15FLYBD	82+77.06	169.69	847647.0766	1666863.2830
Y15FLYBD	86+00.00	170.00	847762.1749	1667143.9177
Y15FLYBD	86+46.85	248.69	847701.4350	1667210.1275
Y15FLYBD	87+50.28	172.69	847802.1714	1667279.2938
Y15FLYBD	94+37.00	185.00	847891.0053	1667914.8081
Y15FLYBD	96+00.00	185.00	847892.9316	1668070.0121
Y15FLYBD	96+64.51	267.18	847810.1106	1668131.9151
Y15FLYBD	97+29.81	185.02	847891.2417	1668197.7800

ROW MARKER IRON PIN AND CAP-E				
ALIGN	STATION	OFFSET	NORTH	EAST
Y15FLYCA	13+00.00	100.00	846712.4699	1659594.6025
Y15FLYCA	20+00.00	100.00	846902.2005	1660240.7687
Y15FLYCA	29+08.38	230.00	846774.2442	1661092.3610
Y15FLYCA	32+08.38	220.00	846727.8479	1661376.6769
Y15FLYCA	81+23.27	130.00	849787.0642	1664473.3221
Y15FLYCA	84+83.27	130.00	850132.7878	1664419.9378
Y15FLYCA	86+79.94	130.00	850318.0627	1664409.0460

ROW MARKER IRON PIN AND CAP-E				
ALIGN	STATION	OFFSET	NORTH	EAST
Y15REV	8+00.00	-150.00	847286.2505	1660040.7347
Y15REV	10+13.18	-150.00	847381.4455	1660231.4796
Y15REV	12+53.18	-150.00	847488.4636	1660450.2666

ROW MARKER IRON PIN AND CAP-E				
ALIGN	STATION	OFFSET	NORTH	EAST
Y15RPA	10+00.00	150.00	848710.9899	1666389.0292
Y15RPA	13+10.00	137.32	848719.5041	1666078.8869
Y15RPA	15+49.19	127.78	848726.3147	1665839.6054
Y15RPA	16+09.07	125.39	848728.0198	1665779.6978
Y15RPA	19+95.00	110.00	848739.0087	1665393.6198
Y15RPA	24+74.78	170.00	848869.4325	1664979.4992
Y15RPA	26+19.41	230.17	848971.6667	1664912.9180
Y15RPA	26+72.02	359.08	849095.6628	1664960.4217
Y15RPA	26+82.64	293.75	849047.4060	1664915.9641
Y15RPA	27+37.29	258.49	849042.6016	1664866.7208
Y15RPA	30+50.00	270.00	849212.9872	1664755.7552

ROW MARKER IRON PIN AND CAP-E				
ALIGN	STATION	OFFSET	NORTH	EAST
Y15RPB	10+00.00	160.00	849471.0124	1663548.3857
Y15RPB	16+21.87	160.00	848968.9362	1663181.4501
Y15RPB	19+81.87	160.00	848693.6792	1662969.3516
Y15RPB	28+35.18	160.00	848198.0544	1662354.1741

ROW MARKER IRON PIN AND CAP-E				
ALIGN	STATION	OFFSET	NORTH	EAST
Y15RPC	10+00.00	180.00	846716.8784	1661566.0380
Y15RPC	13+31.92	130.00	846686.9415	1661900.3652
Y15RPC	18+32.22	100.00	846562.1977	1662347.9331
Y15RPC	27+23.05	100.00	845898.3556	1662650.5610
Y15RPC	32+03.05	100.00	845482.9650	1662487.1497

I, David L. Ferguson, a Professional Land Surveyor in the state of North Carolina hereby certify to the best of my knowledge and belief that the following work item(s) (R/W Staking) performed under my responsible charge meet NCDOT Survey Standards as directed in the NCDOT Location & Surveys guidelines and procedures.

I further certify that the right of way and permanent easement points shown herein and outlined in the tables shown hereon (localized coordinates, station/offset) have been checked and are accurate representations of the right of way and permanent easement points depicted on the corresponding highway plans. I also certify that the right of way and permanent easement points shown herein have been field monumented under my supervision from existing survey control provided by others; that the depicted property data shown herein were surveyed by others; and these monuments denote the right of way and easement boundaries at the time of staking which may be subject to change due to right of way revisions (See deeds for final determination).

Witness my original signature, registration number and seal this 1st day of March, 2019.

DocuSigned by:  
 David Ferguson  
 78ECC8B98754AD  
 Professional Land Surveyor

L-4511  
 PLS #



### NOTES: