

NAD 83/95

70 x 28 x 3  
 1 inch Skimmer  
 with 1.25 inch  
 Orifice Diameter  
 1.5 ft. weir  
 ID 8.1 CG

CLEARING AND GRUBBING  
 EROSION CONTROL FOR  
 CONSTRUCTION SHEET 8


NOTE: PLACE TEMPORARY ROCK SEDIMENT DAMS TYPE - B  
 AND TEMPORARY ROCK SILT CHECKS TYPE - A AT  
 DRAINAGE OUTLETS.

UTILIZE FABRIC INSERT INLET  
 PROTECTION (HIGH FLOW) FOR  
 DRAINAGE INLETS CLOSE TO  
 TRAFFIC AS NEEDED

UTILIZE BEST MANAGEMENT PRACTICES IN ORDER TO DRAIN POND AND MANAGE STREAM  
 FLOW UNTIL PIPE SYSTEMS ARE IN PLACE, IN ACCORDANCE WITH NCDOT BEST MANAGEMENT  
 PRACTICES FOR CONSTRUCTION AND MAINTENANCE ACTIVITIES MANUAL.

PAVEMENT REMOVAL  
 PAVED SHOULDER

NOTES:  
 SEE SHEETS 29 AND 30 FOR -L- PROFILE  
 SEE SHEET 74 FOR -SRI- PROFILE  
 DRIVEWAY 10' UNLESS OTHERWISE NOTED

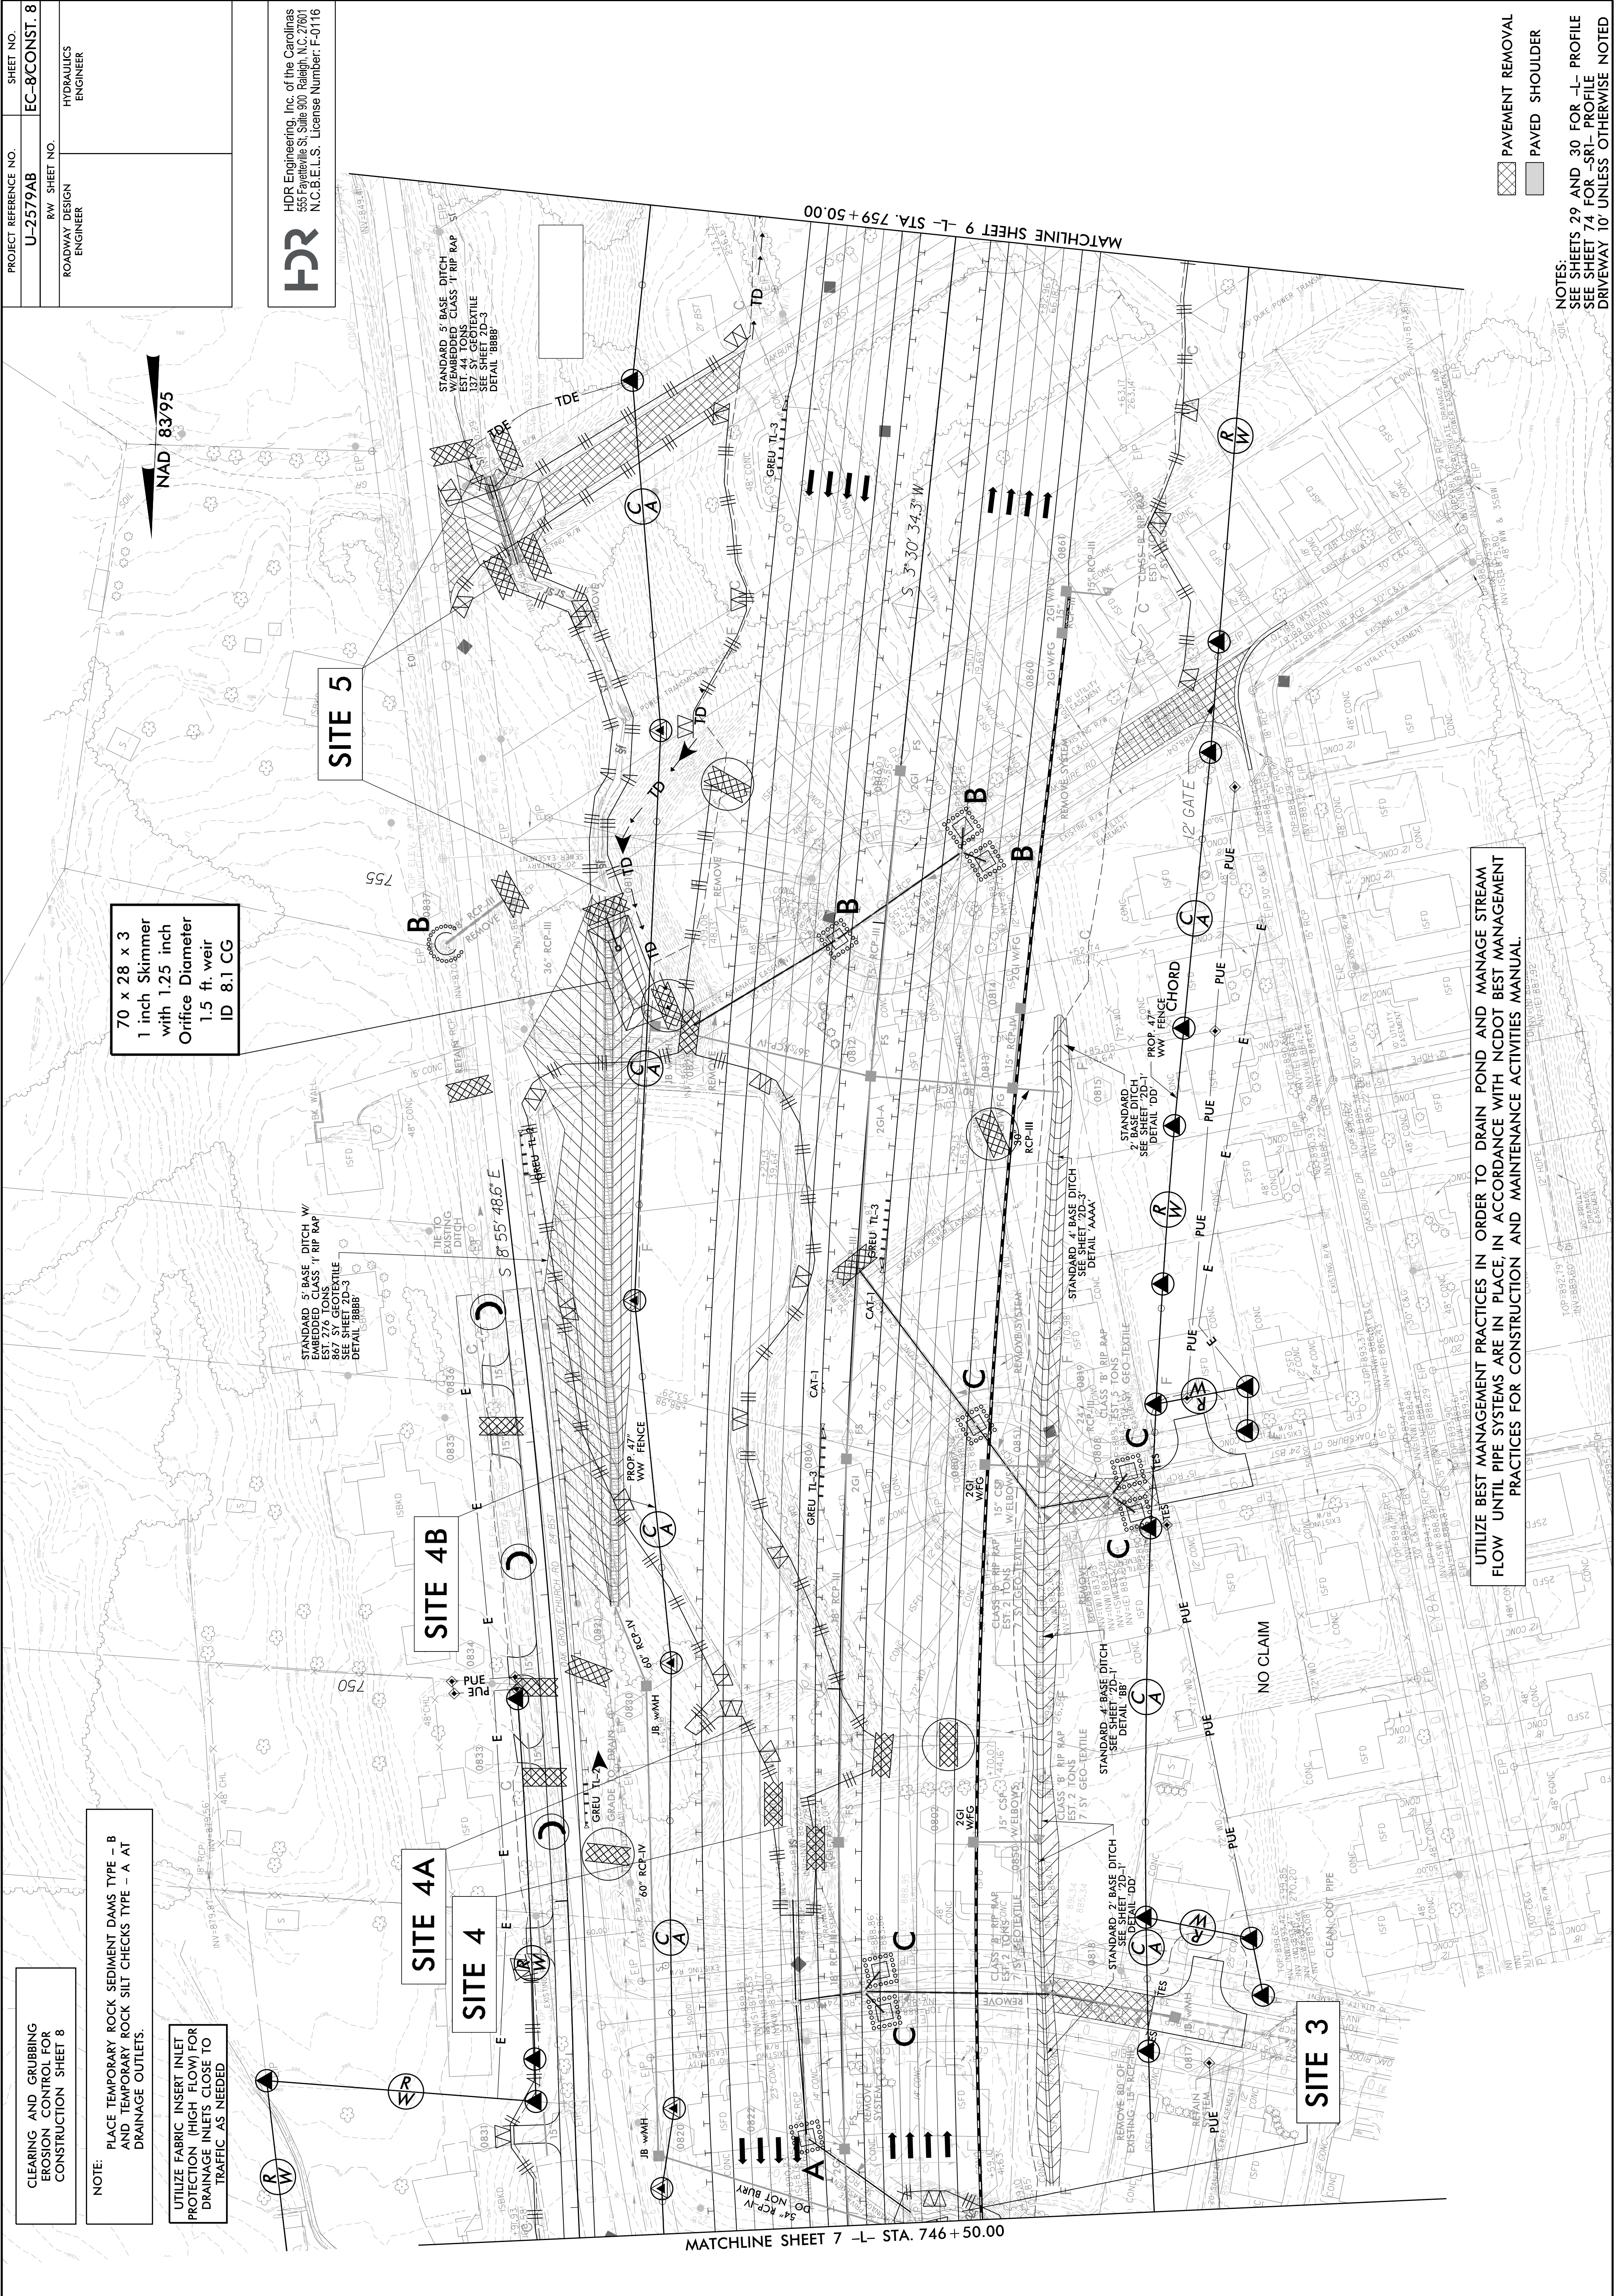

MATCHLINE SHEET 7 -L- STA. 746+50.00

REVISIONS