





DRAWING 1

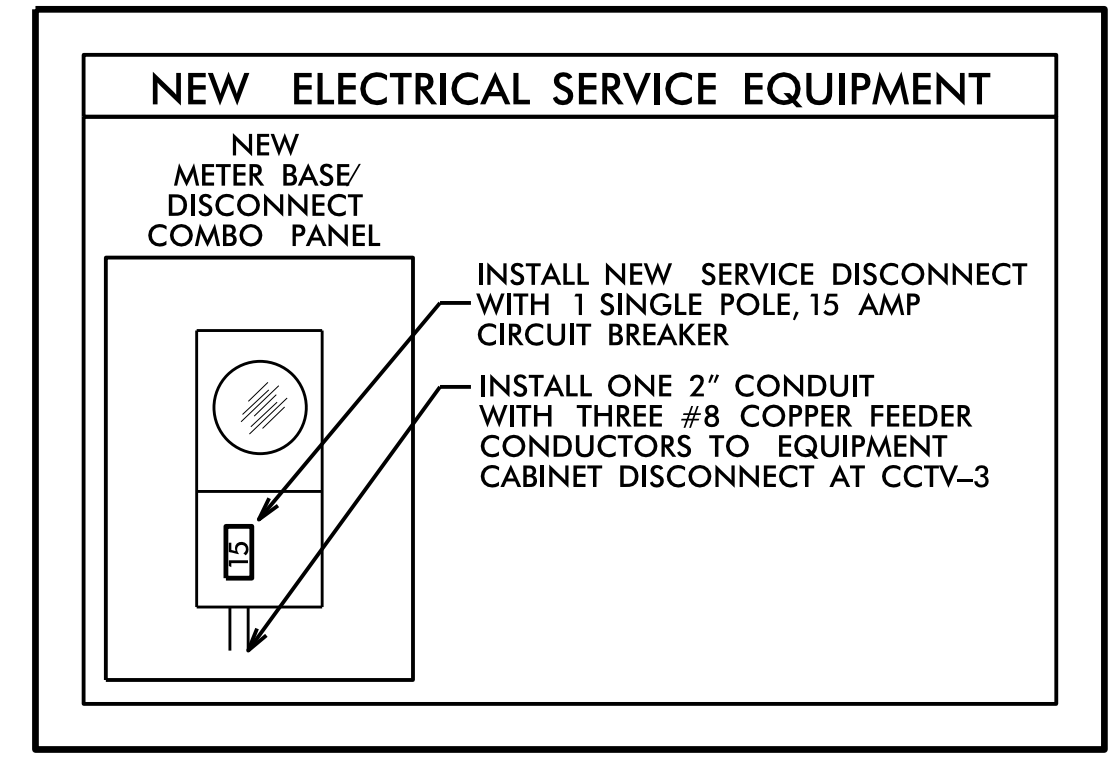

DRAWING 2

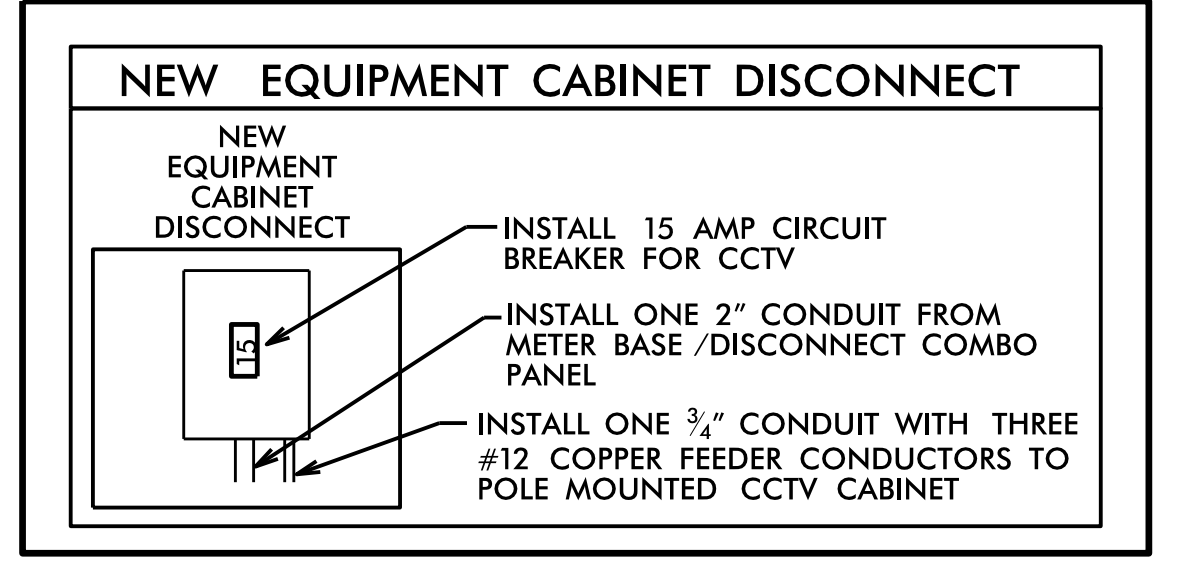

DRAWING 3

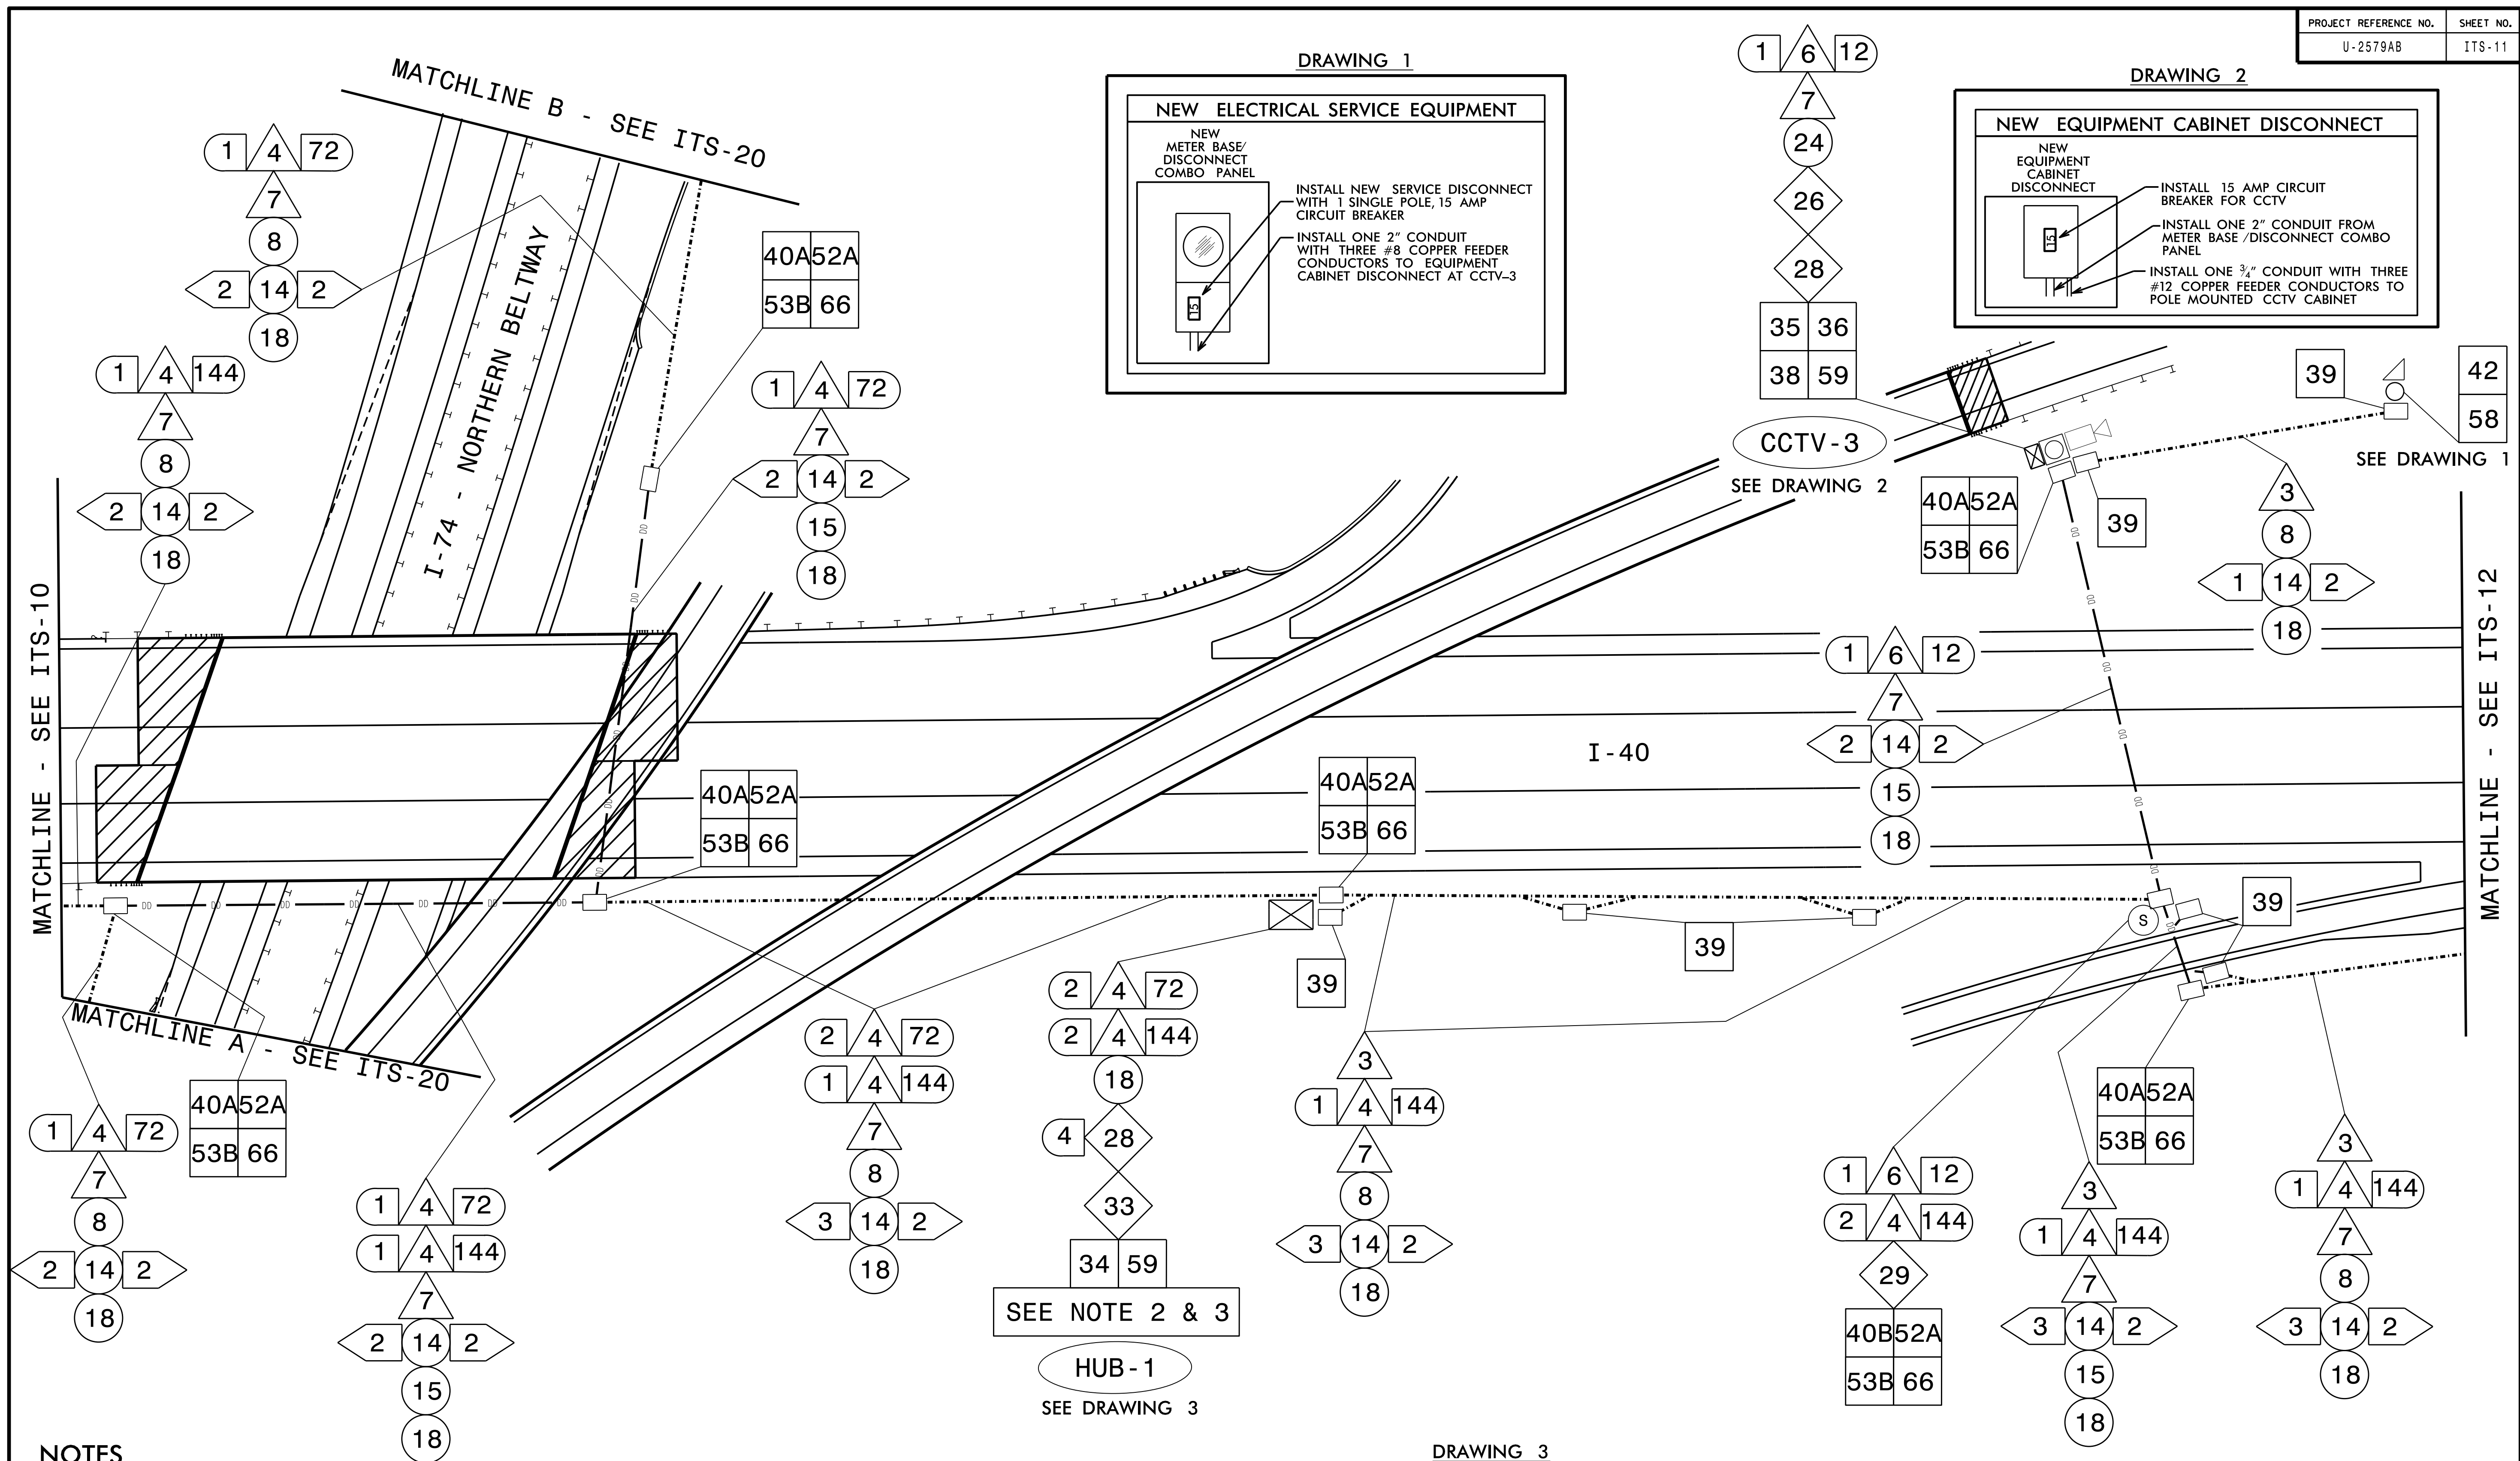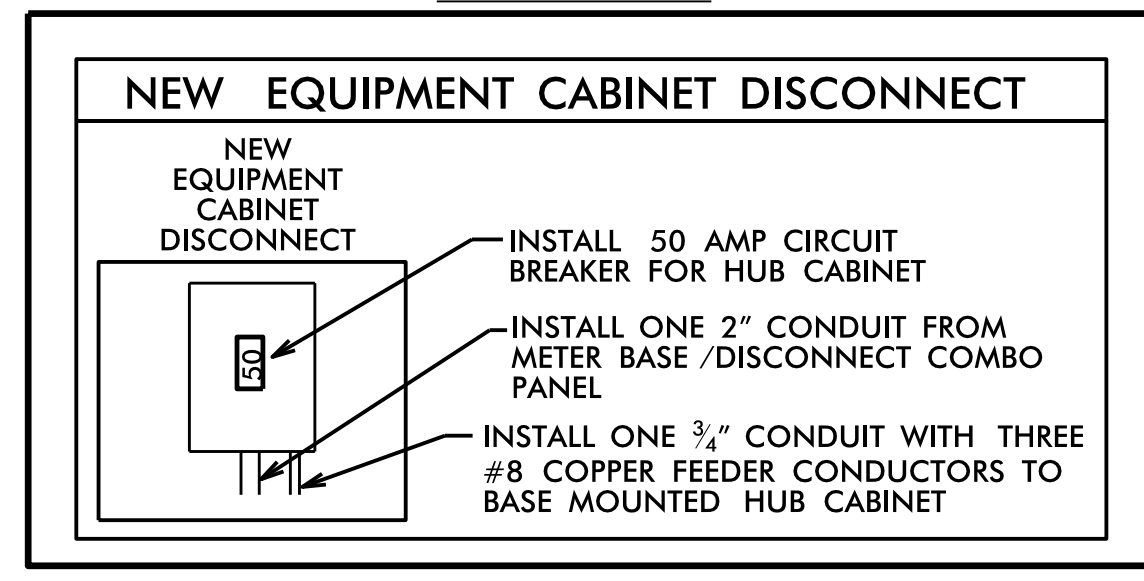

NOTES

1. OBTAIN FINAL CCTV AND HUB CABINET LOCATION APPROVAL FROM THE INCIDENT MANAGEMENT ENGINEER (336-315-7080) BEFORE INITIATING ANY WORK AT THIS LOCATION.
2. INSTALL HUB CABINET A MINIMUM OF 30 FEET OFF THE EDGE OF TRAVEL.
3. DIT TO SUPPLY HUB ETHERNET SWITCH. ALLOW MINIMUM 12 WEEK LEAD TIME AFTER REQUESTING THE HUB ETHERNET SWITCH FROM DIT.

DOCUMENT NOT CONSIDERED FINAL UNLESS ALL SIGNATURES COMPLETED

Prepared in the Offices of:

COMMUNICATIONS CABLING AND CONDUIT ROUTING PLANS

DIVISION 09 FORSYTH CO. WINSTON-SALEM
 PLAN DATE: AUGUST 2021 REVIEWED BY: A. SKUCE
 PREPARED BY: B. CHRISTIAN REVIEWED BY:
 REVISIONS INIT. DATE

SCALE 50'
 1" = 50'

8/19/2021
 Andrew J. Skuce