



DRAWING 2

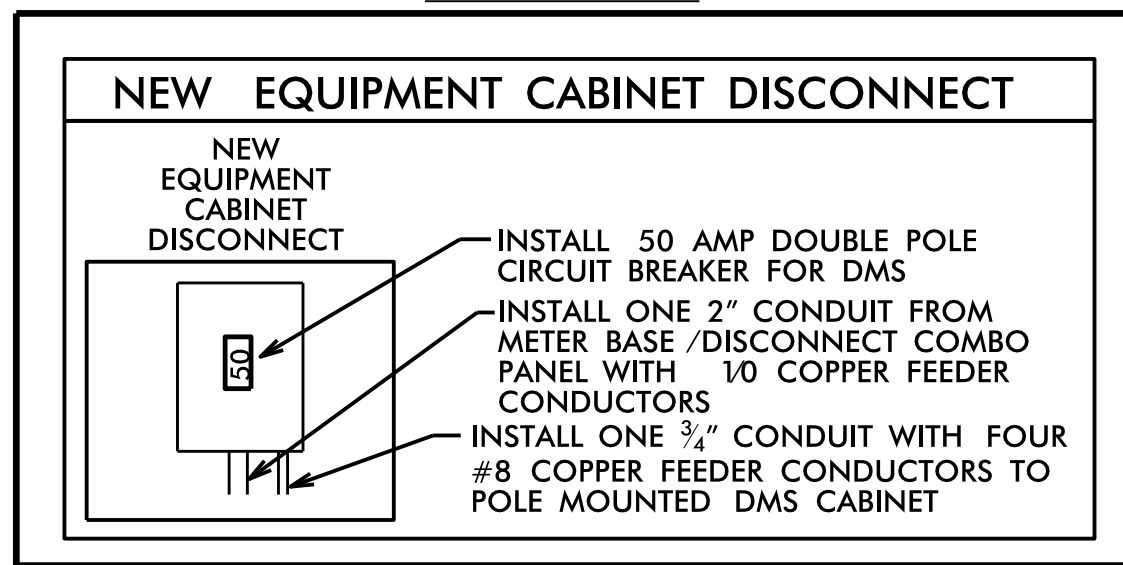

MATCHLINE - SEE ITS-12

MATCHLINE - SEE ITS-14

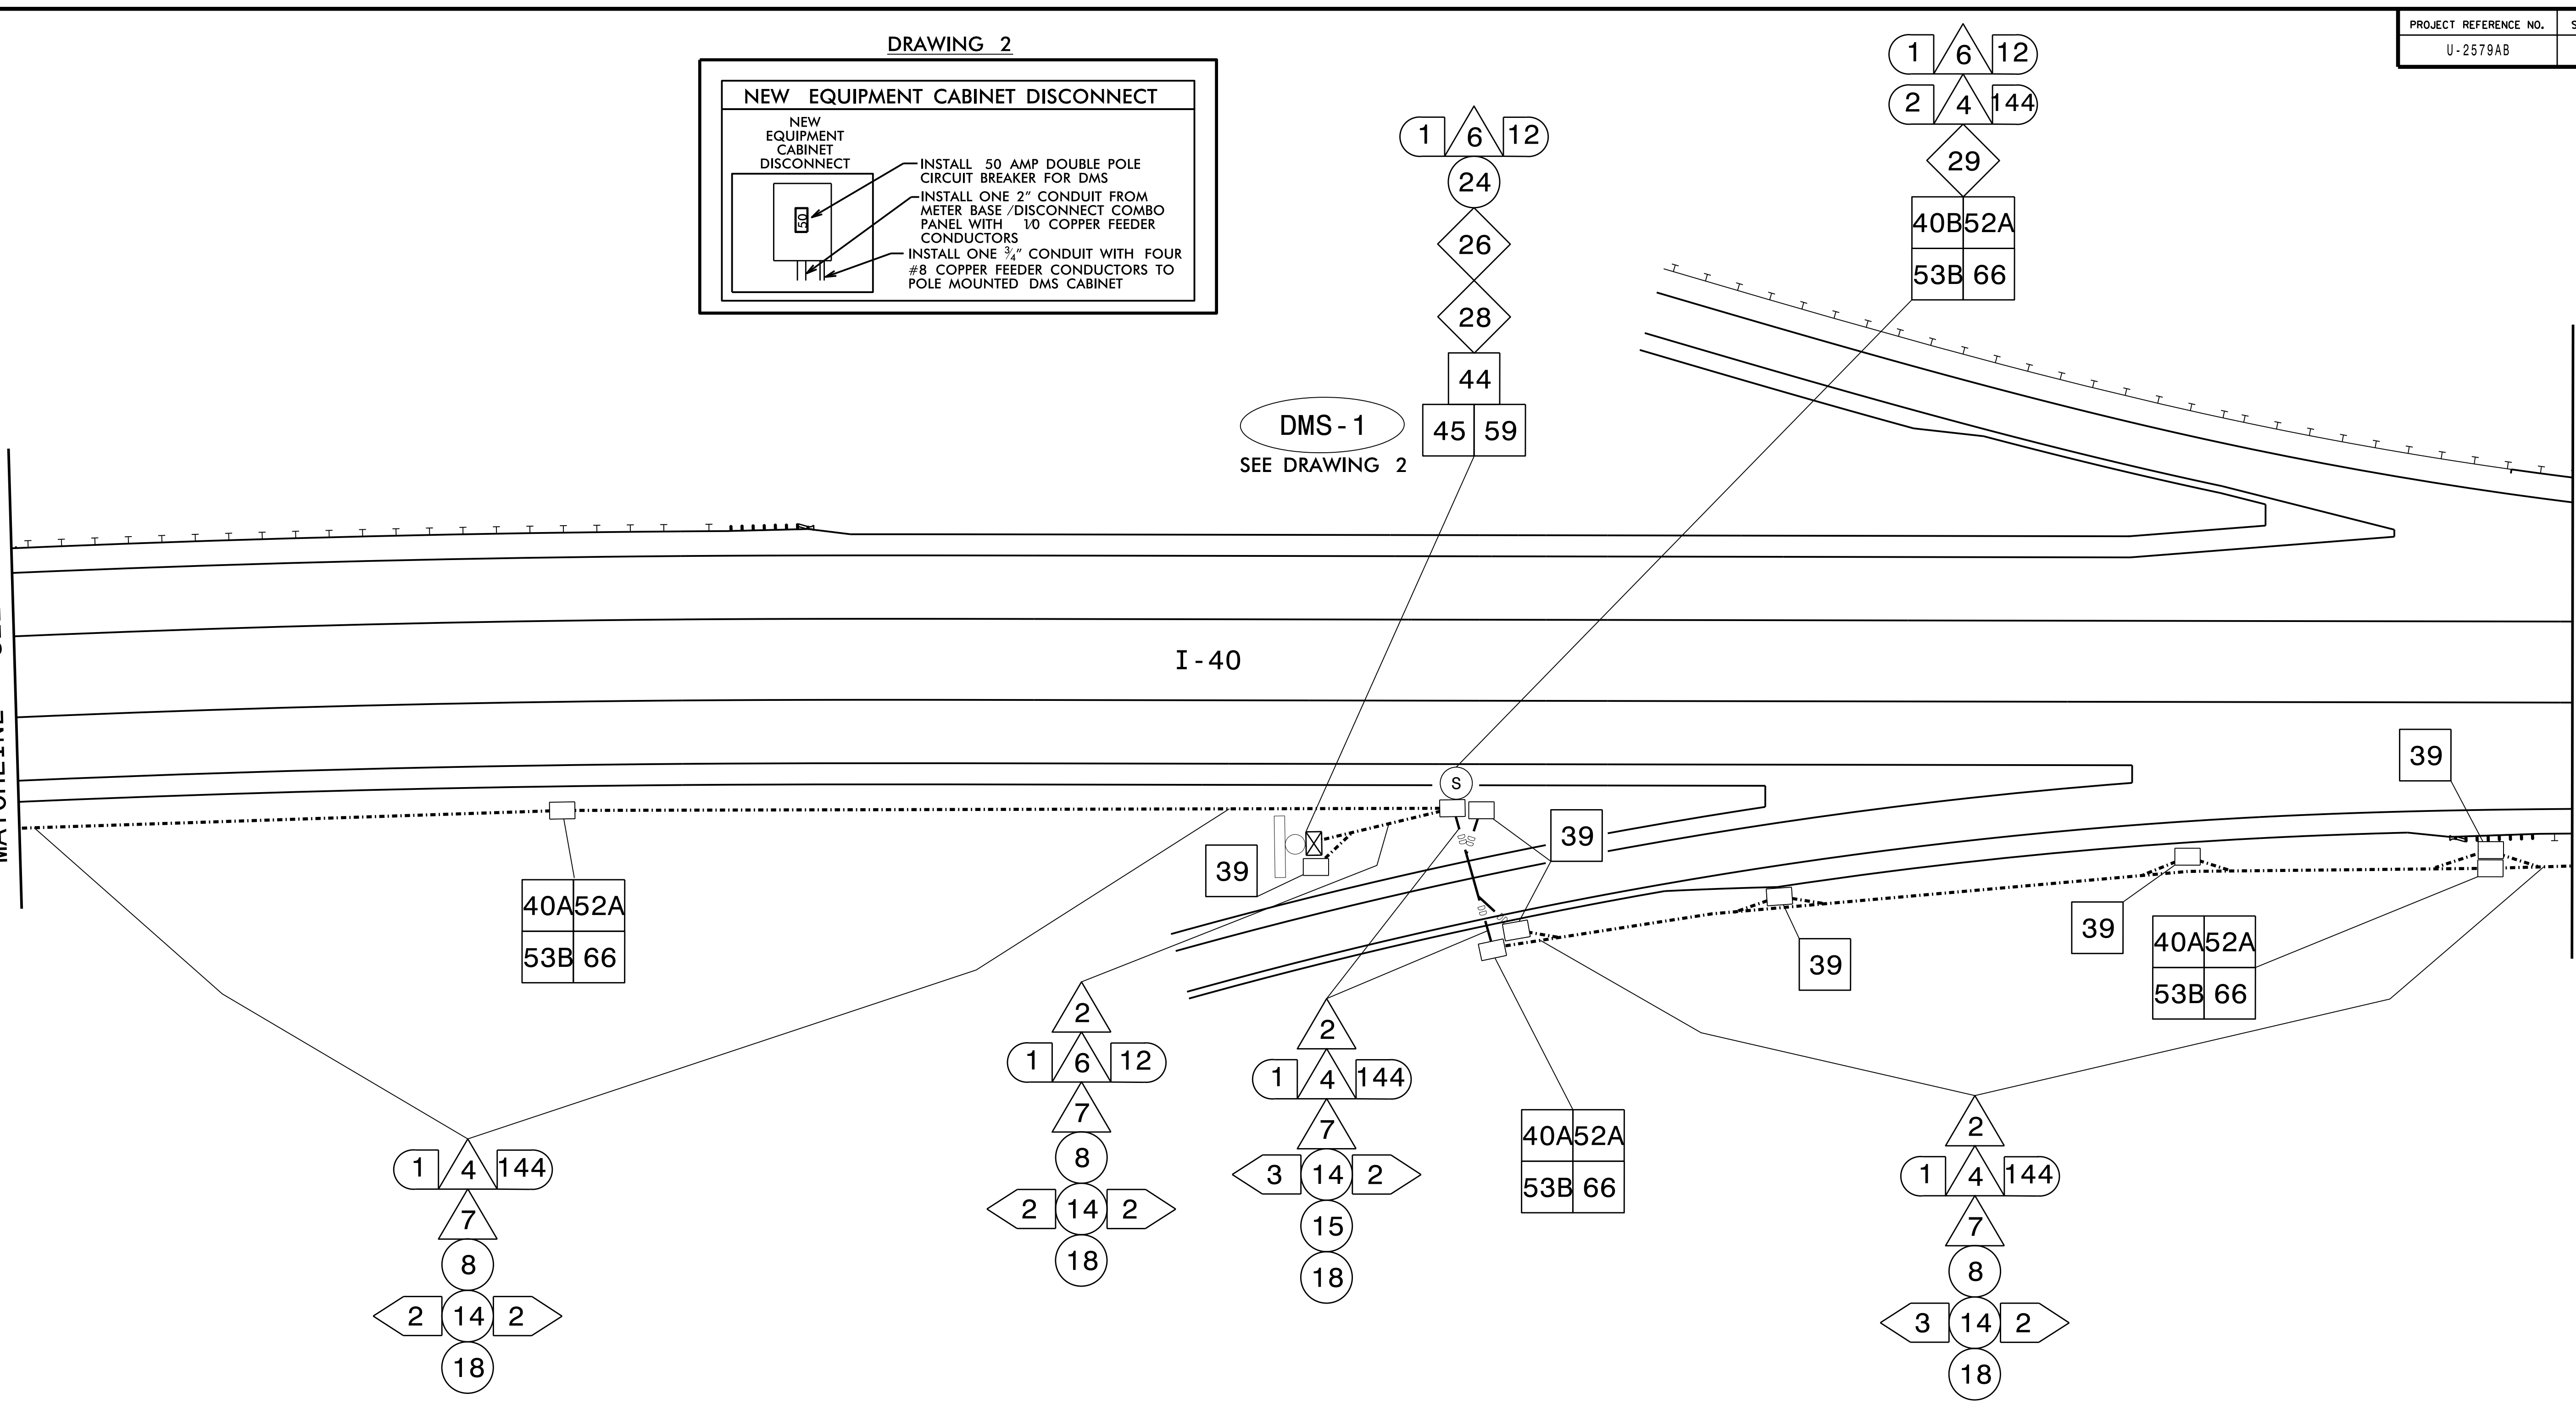

NOTES

- OBTAIN FINAL DMS LOCATION APPROVAL FROM THE INCIDENT MANAGEMENT ENGINEER BEFORE INITIATING ANY WORK AT THIS LOCATION.
- CONTACT ENGINEER TO REQUEST NCDOT SUPPLIED MODEM AT LEAST SIX WEEKS PRIOR TO INSTALLATION.

DOCUMENT NOT CONSIDERED FINAL UNLESS ALL SIGNATURES COMPLETED

| | | |
|-----------|---|------|
| | COMMUNICATIONS CABLING AND CONDUIT ROUTING PLANS | |
| | DIVISION 09 FORSYTH CO. WINSTON-SALEM | |
| | PLAN DATE: AUGUST 2021 REVIEWED BY: A. SKUCE | |
| | PREPARED BY: B. CHRISTIAN REVIEWED BY: | |
| REVISIONS | INIT. | DATE |
| | | |
| | | |
| | | |

750 N. Greenfield Pkwy., Garner, NC 27529

SCALE: 1" = 50'

DocuSigned by: Andrew J. Skuce 8/19/2021