



DRAWING 1

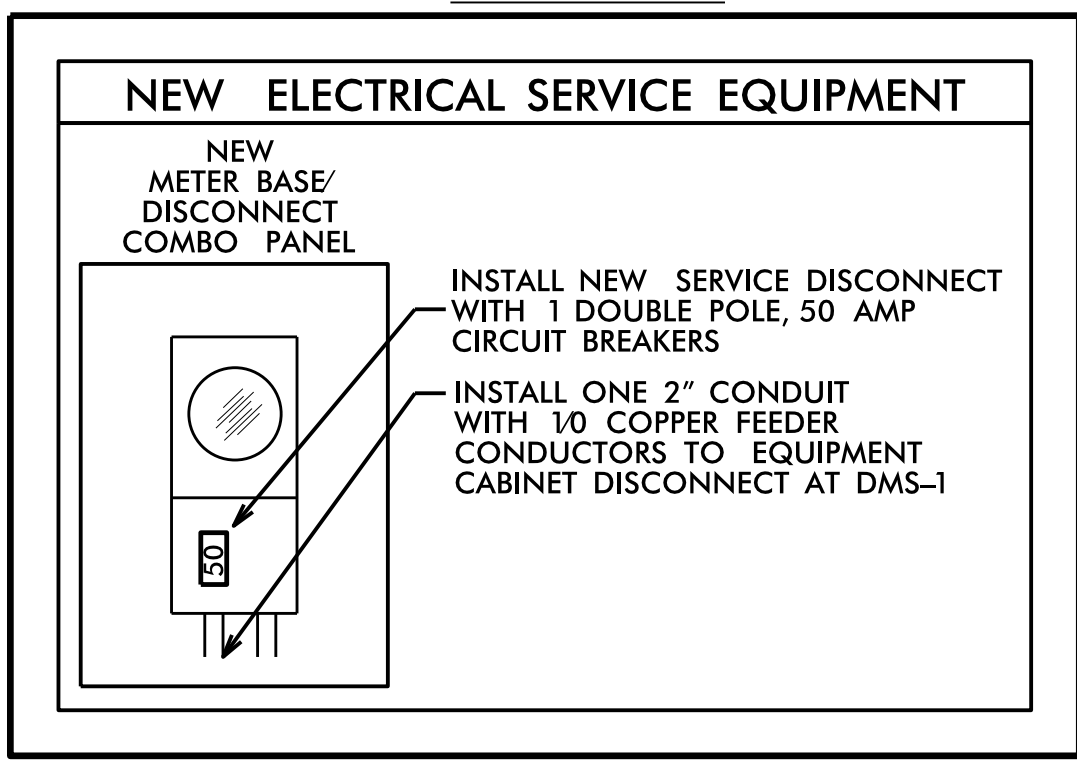

MATCHLINE - SEE ITS-13


MATCHLINE - SEE ITS-15

I-40

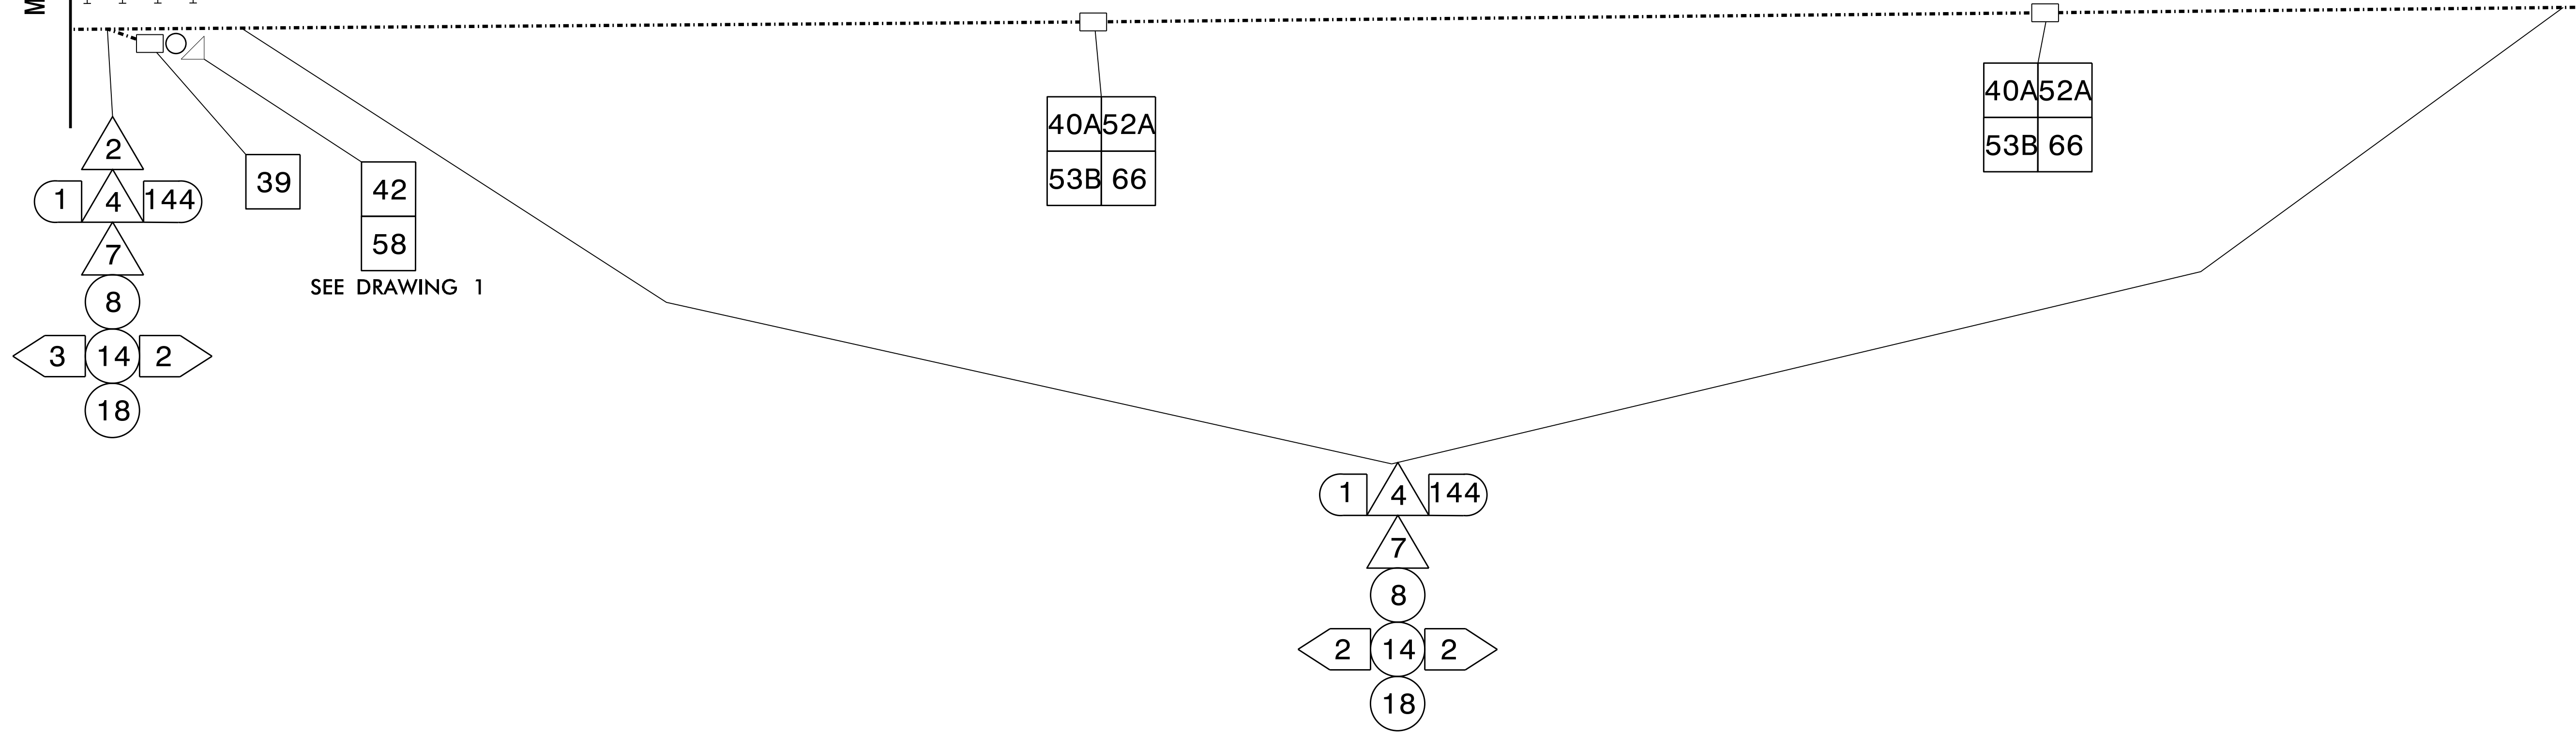

SEE DRAWING 1

DOCUMENT NOT CONSIDERED FINAL UNLESS ALL SIGNATURES COMPLETED

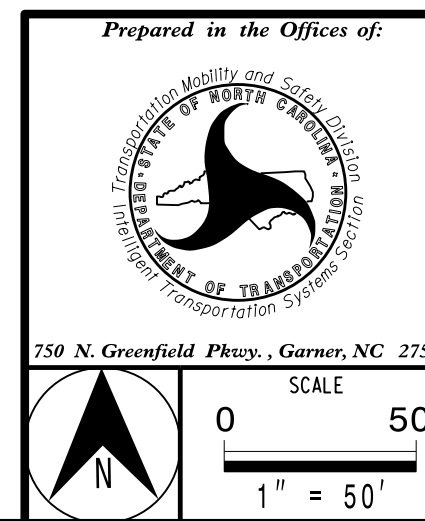

COMMUNICATIONS CABLING AND CONDUIT ROUTING PLANS

DIVISION 09 FORSYTH CO. WINSTON-SALEM

PLAN DATE: AUGUST 2021 REVIEWED BY: A. SKUCE

PREPARED BY: B. CHRISTIAN REVIEWED BY:

REVISIONS	INIT.	DATE

SCALE: 1" = 50'

SEAL

ANDREW J. SKUCE

8/19/2021