



MATCHLINE - SEE ITS-18

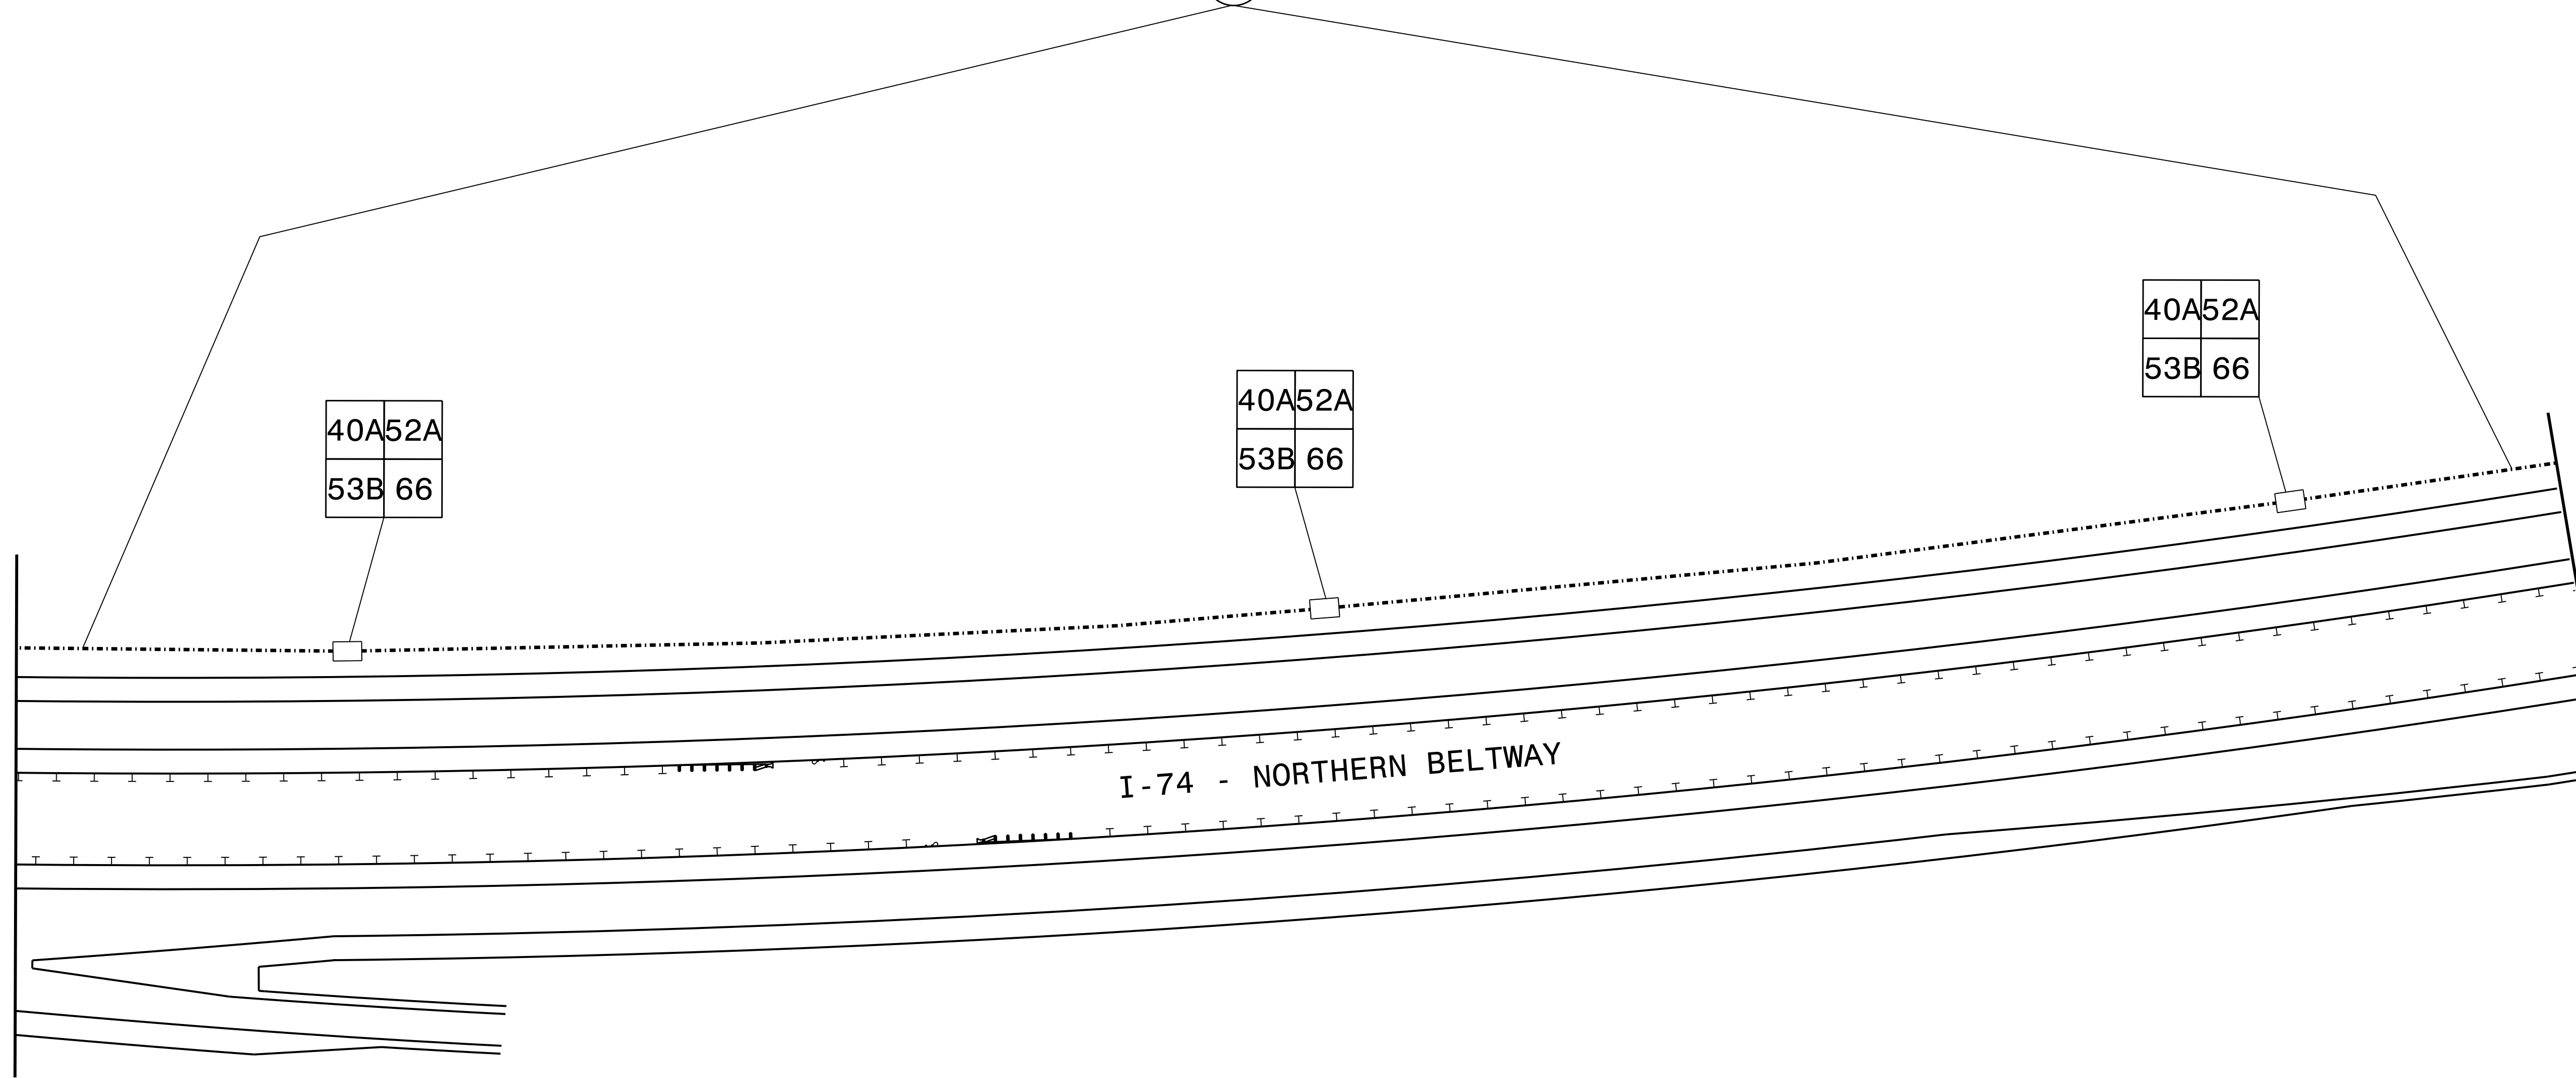

MATCHLINE - SEE ITS-20

**DOCUMENT NOT CONSIDERED FINAL
UNLESS ALL SIGNATURES COMPLETED**

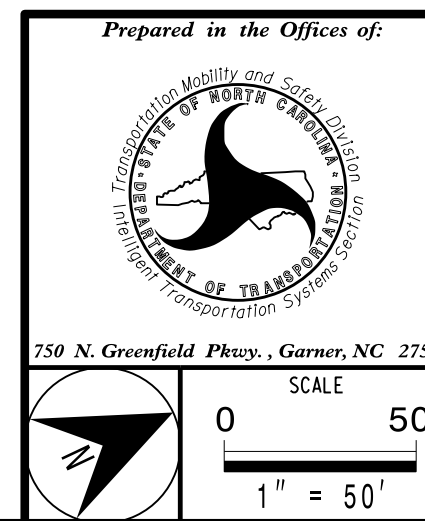

COMMUNICATIONS CABLING AND CONDUIT ROUTING PLANS	
DIVISION 09 FORSYTH CO., WINSTON-SALEM	
PLAN DATE: AUGUST 2021	REVIEWED BY: A. SKUCE
PREPARED BY: B. CHRISTIAN	REVIEWED BY:
REVISIONS	INIT. DATE

