


REVISIONS

- ROW REV. - April 16, 2018 - Parcel 18 - Changed Syble Mosley to Heirs of Syble Mosley (WET)
- ROW REV. - April 16, 2018 - Parcel 10 - Revised RW line (WET)
- ROW REV. - April 16, 2018 - Parcel 15 - Revised RW line (WET)
- ROW REV. - April 16, 2018 - Parcel 16 - Revised RW line (WET)
- ROW REV. - April 16, 2018 - Parcel 16A - Revised RW line (WET)
- ROW REV. - April 16, 2018 - Parcel 19A - Revised RW line (WET)
- ROW REV. - June 19, 2018 - Parcel 12 - Combined tracts into one parcel (AMP)
- ROW REV. - October 22, 2018 - Parcels 9-10-14 - Revised RW line (WET)
- ROW REV. - October 22, 2018 - Parcel 18 - Revised RW line (WET)
- ROW REV. - October 22, 2018 - Parcel 7-8 - Revised RW line (WET)
- ROW REV. - October 22, 2018 - Parcel 13 - Revised RW line (WET)
- ROW REV. - October 22, 2018 - Parcel 14 - Revised RW line (WET)
- ROW REV. - March 28, 2019 - Parcels 10-14A-15 - Added driveways as shown (WET)
- ROW REV. - March 28, 2019 - Parcels 10-15-16-16A-19A - Eliminated PUE (WET)

3/16/2020
 5:42:45 PM
 R-2233BB-EC_PSH.dgn

5/14/99

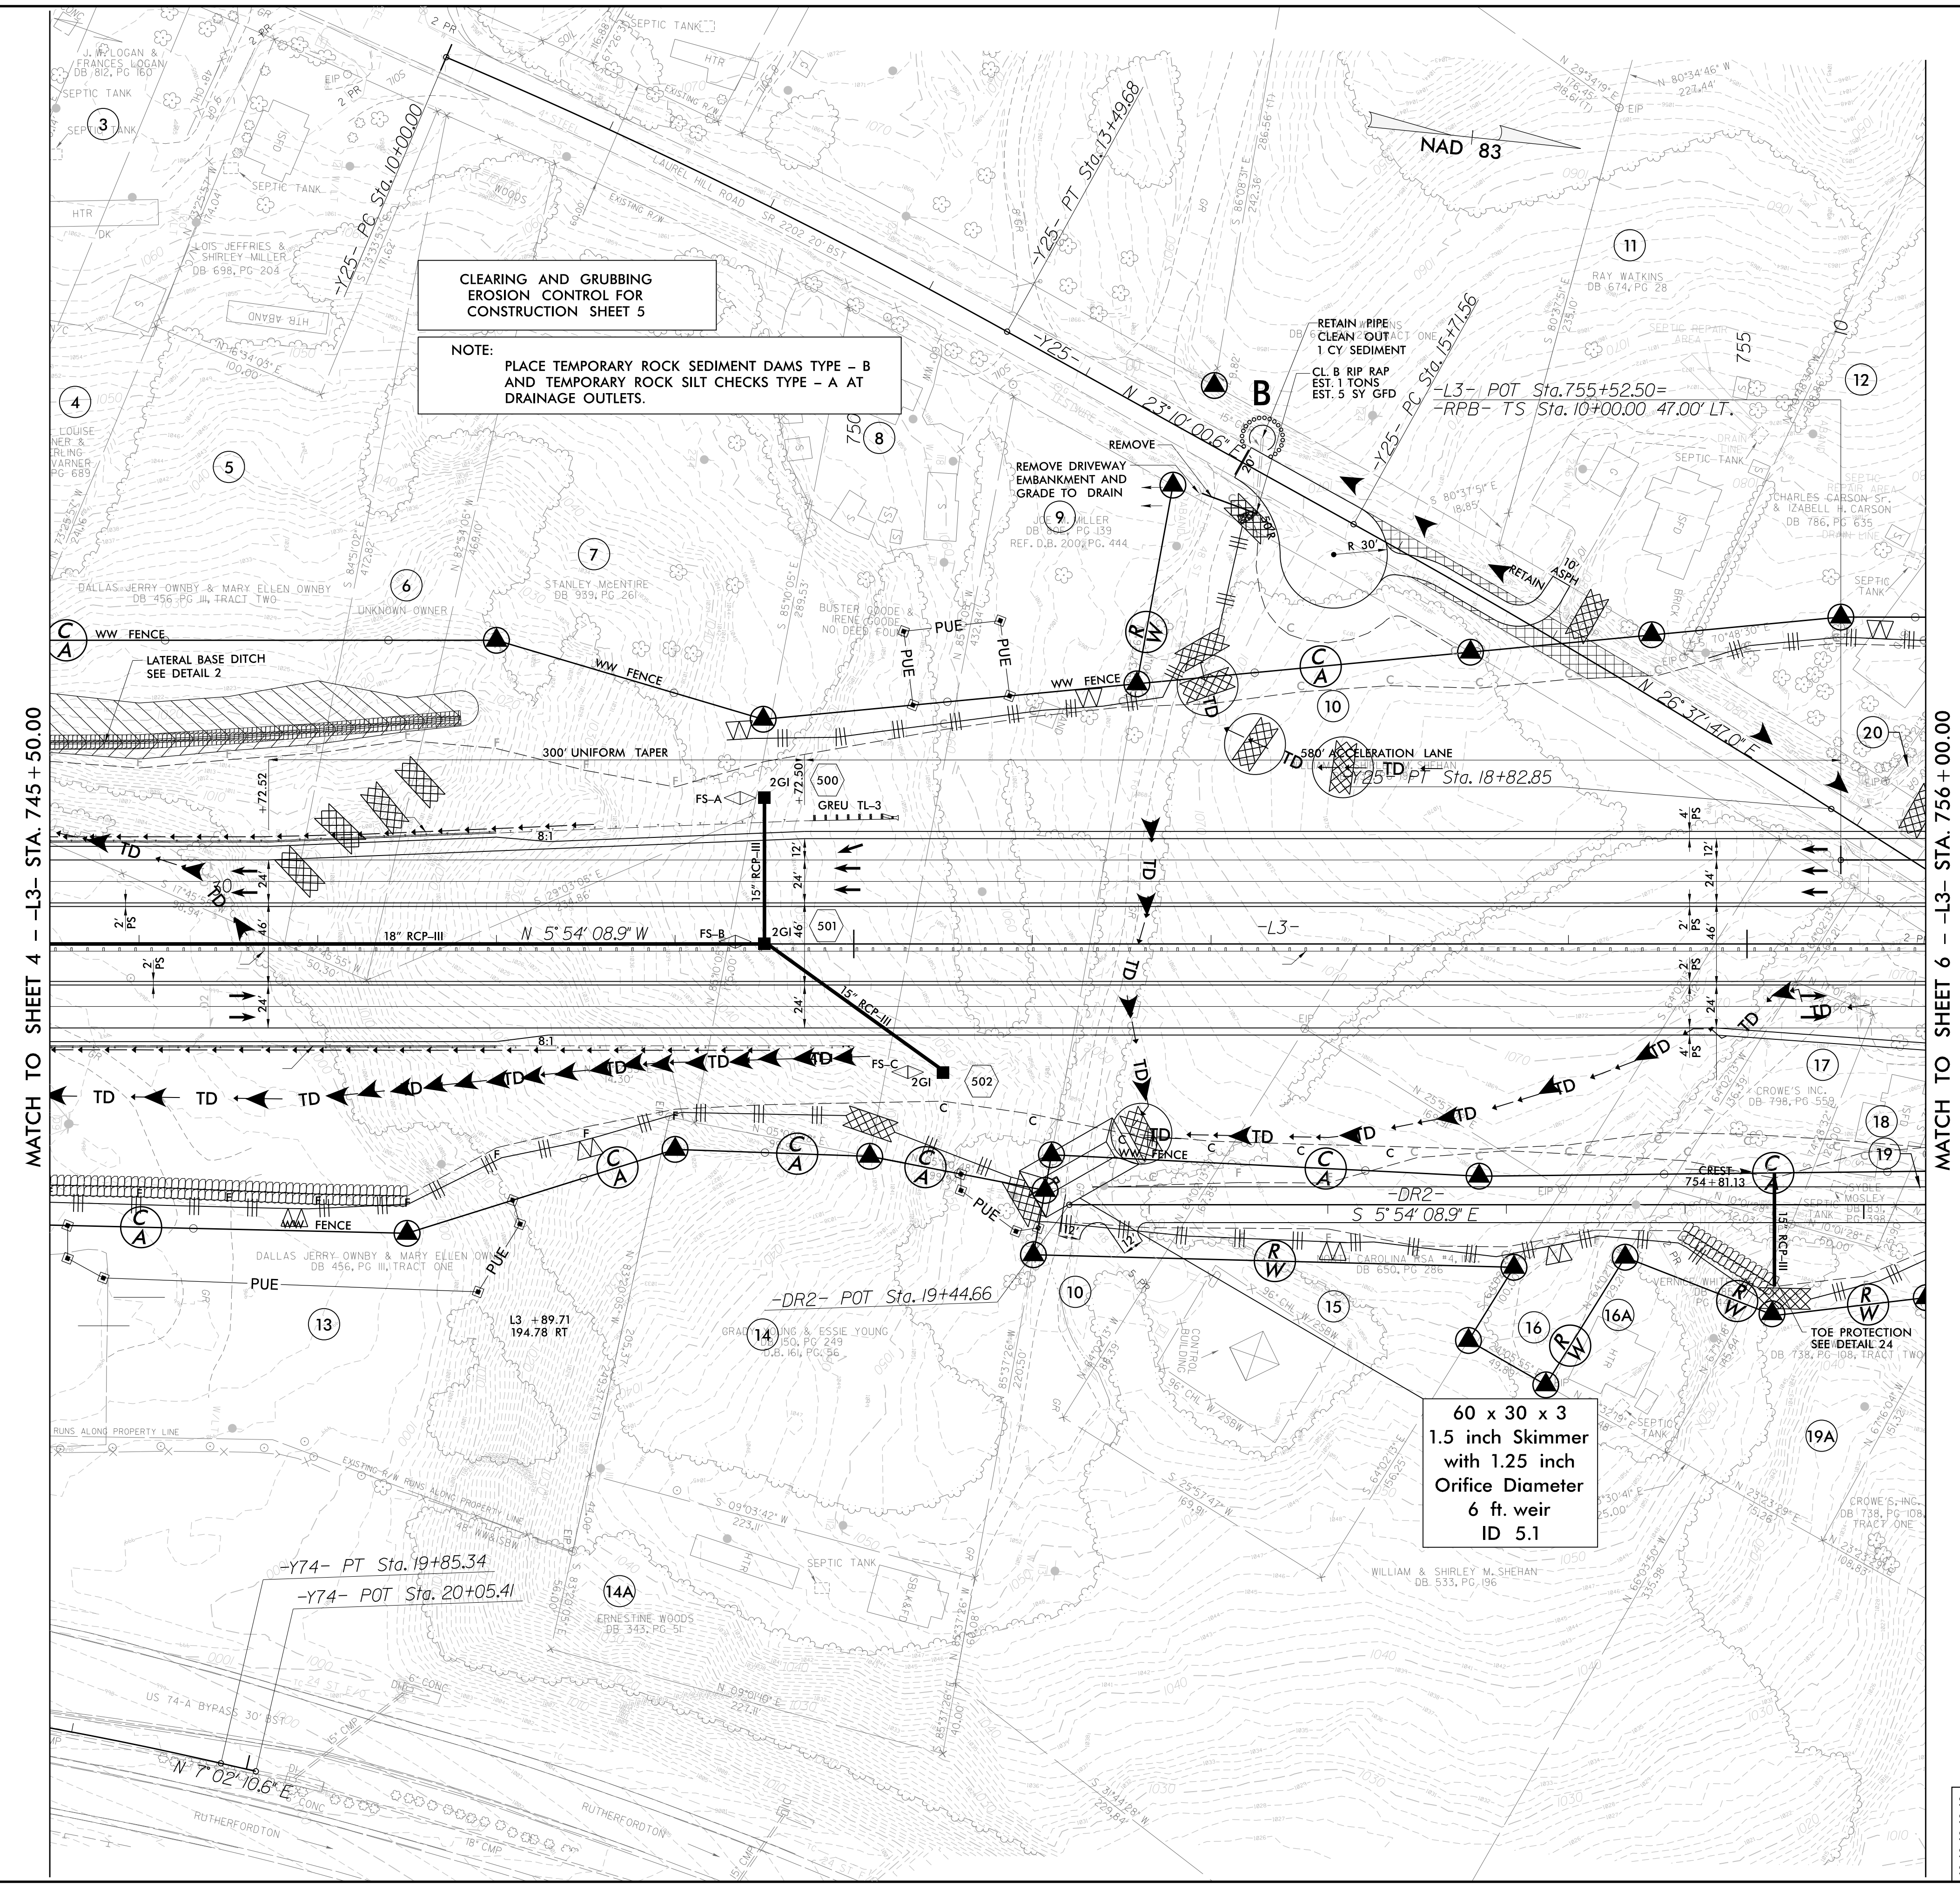

MATCH TO SHEET 4 - L3- STA. 745+50.00

MATCH TO SHEET 6 - L3- STA. 756+00.00

PROJECT REFERENCE NO.	SHEET NO.
R-2233BB	EC-5/CONST.5
RW SHEET NO.	
ROADWAY DESIGN ENGINEER	HYDRAULICS ENGINEER

SEE SHEET 34 FOR -L3- PROFILE
 SEE SHEET 56 FOR -RPB- PROFILE
 SEE SHEET 85 FOR -Y25REV- PROFILE
 SEE SHEET 86 FOR -DR2- PROFILE
 SEE SHEETS 2D-1 THRU 2D-7 FOR DRAINAGE DETAILS