

PROJECT REFERENCE NO.	SHEET NO.
R-2233BB	EC-19/CONST.19
RW SHEET NO.	
ROADWAY DESIGN ENGINEER	HYDRAULICS ENGINEER

CLEARING AND GRUBBING  
EROSION CONTROL FOR  
CONSTRUCTION SHEET 19


NOTE:  
PLACE TEMPORARY ROCK SEDIMENT DAMS TYPE - B  
AND TEMPORARY ROCK SILT CHECKS TYPE - A AT  
DRAINAGE OUTLETS.

70 x 60 x 3  
2.5 inch Skimmer  
with 2.25 inch  
Orifice Diameter  
32 ft. weir  
(See Tiered Skimmer  
Basin Detail)  
ID 19.3

Modified Silt Basin  
Type 'B'  
70 x 60 x 3  
32 ft. weir  
(See Tiered Skimmer  
Basin Detail)  
ID 19.3

MATCH TO SHEET 18 - L3- STA. 952+00.00

MATCH TO SHEET 20 - L3- STA. 965+00.00

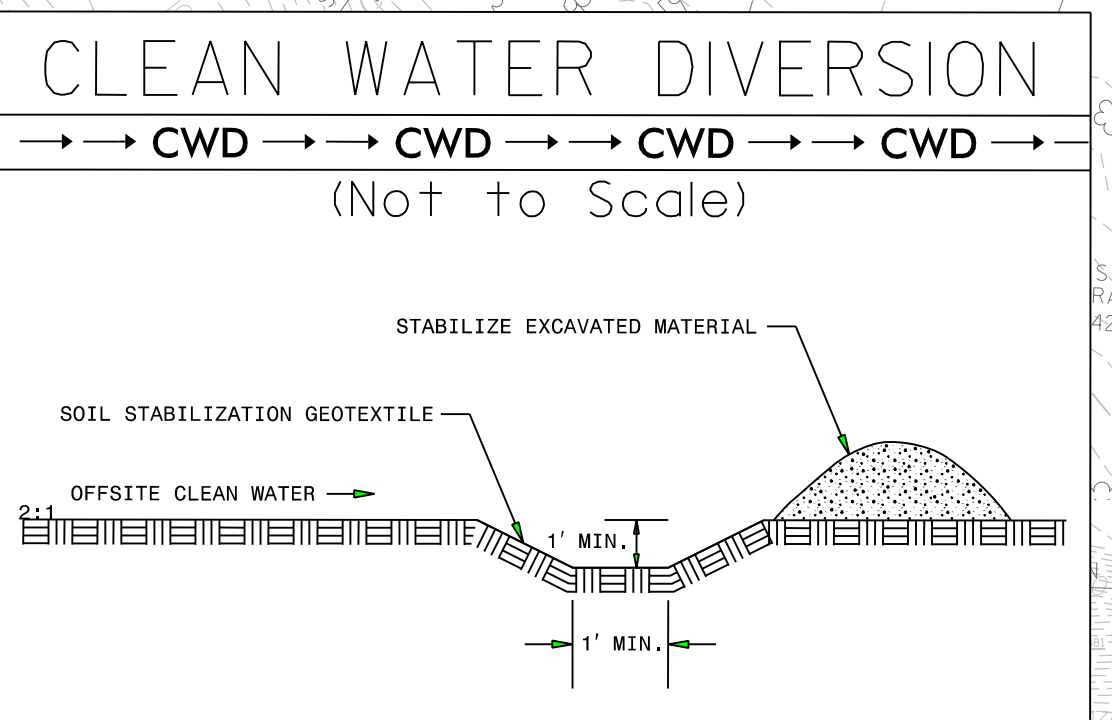

SEE SHEET 50 FOR -L3- PROFILE  
SEE SHEET 2B-6 FOR CONC. ISLAND DETAILS  
SEE SHEETS 2D-1 THRU 2D-7 FOR DRAINAGE DETAILS

3/16/2020 5:44:21 PM R-2233BB-EC\_PSH.dgn