


PROJECT REFERENCE NO.	SHEET NO.
R-2233BB	EC-26/CONST.26
RW SHEET NO.	
ROADWAY DESIGN ENGINEER	HYDRAULICS ENGINEER

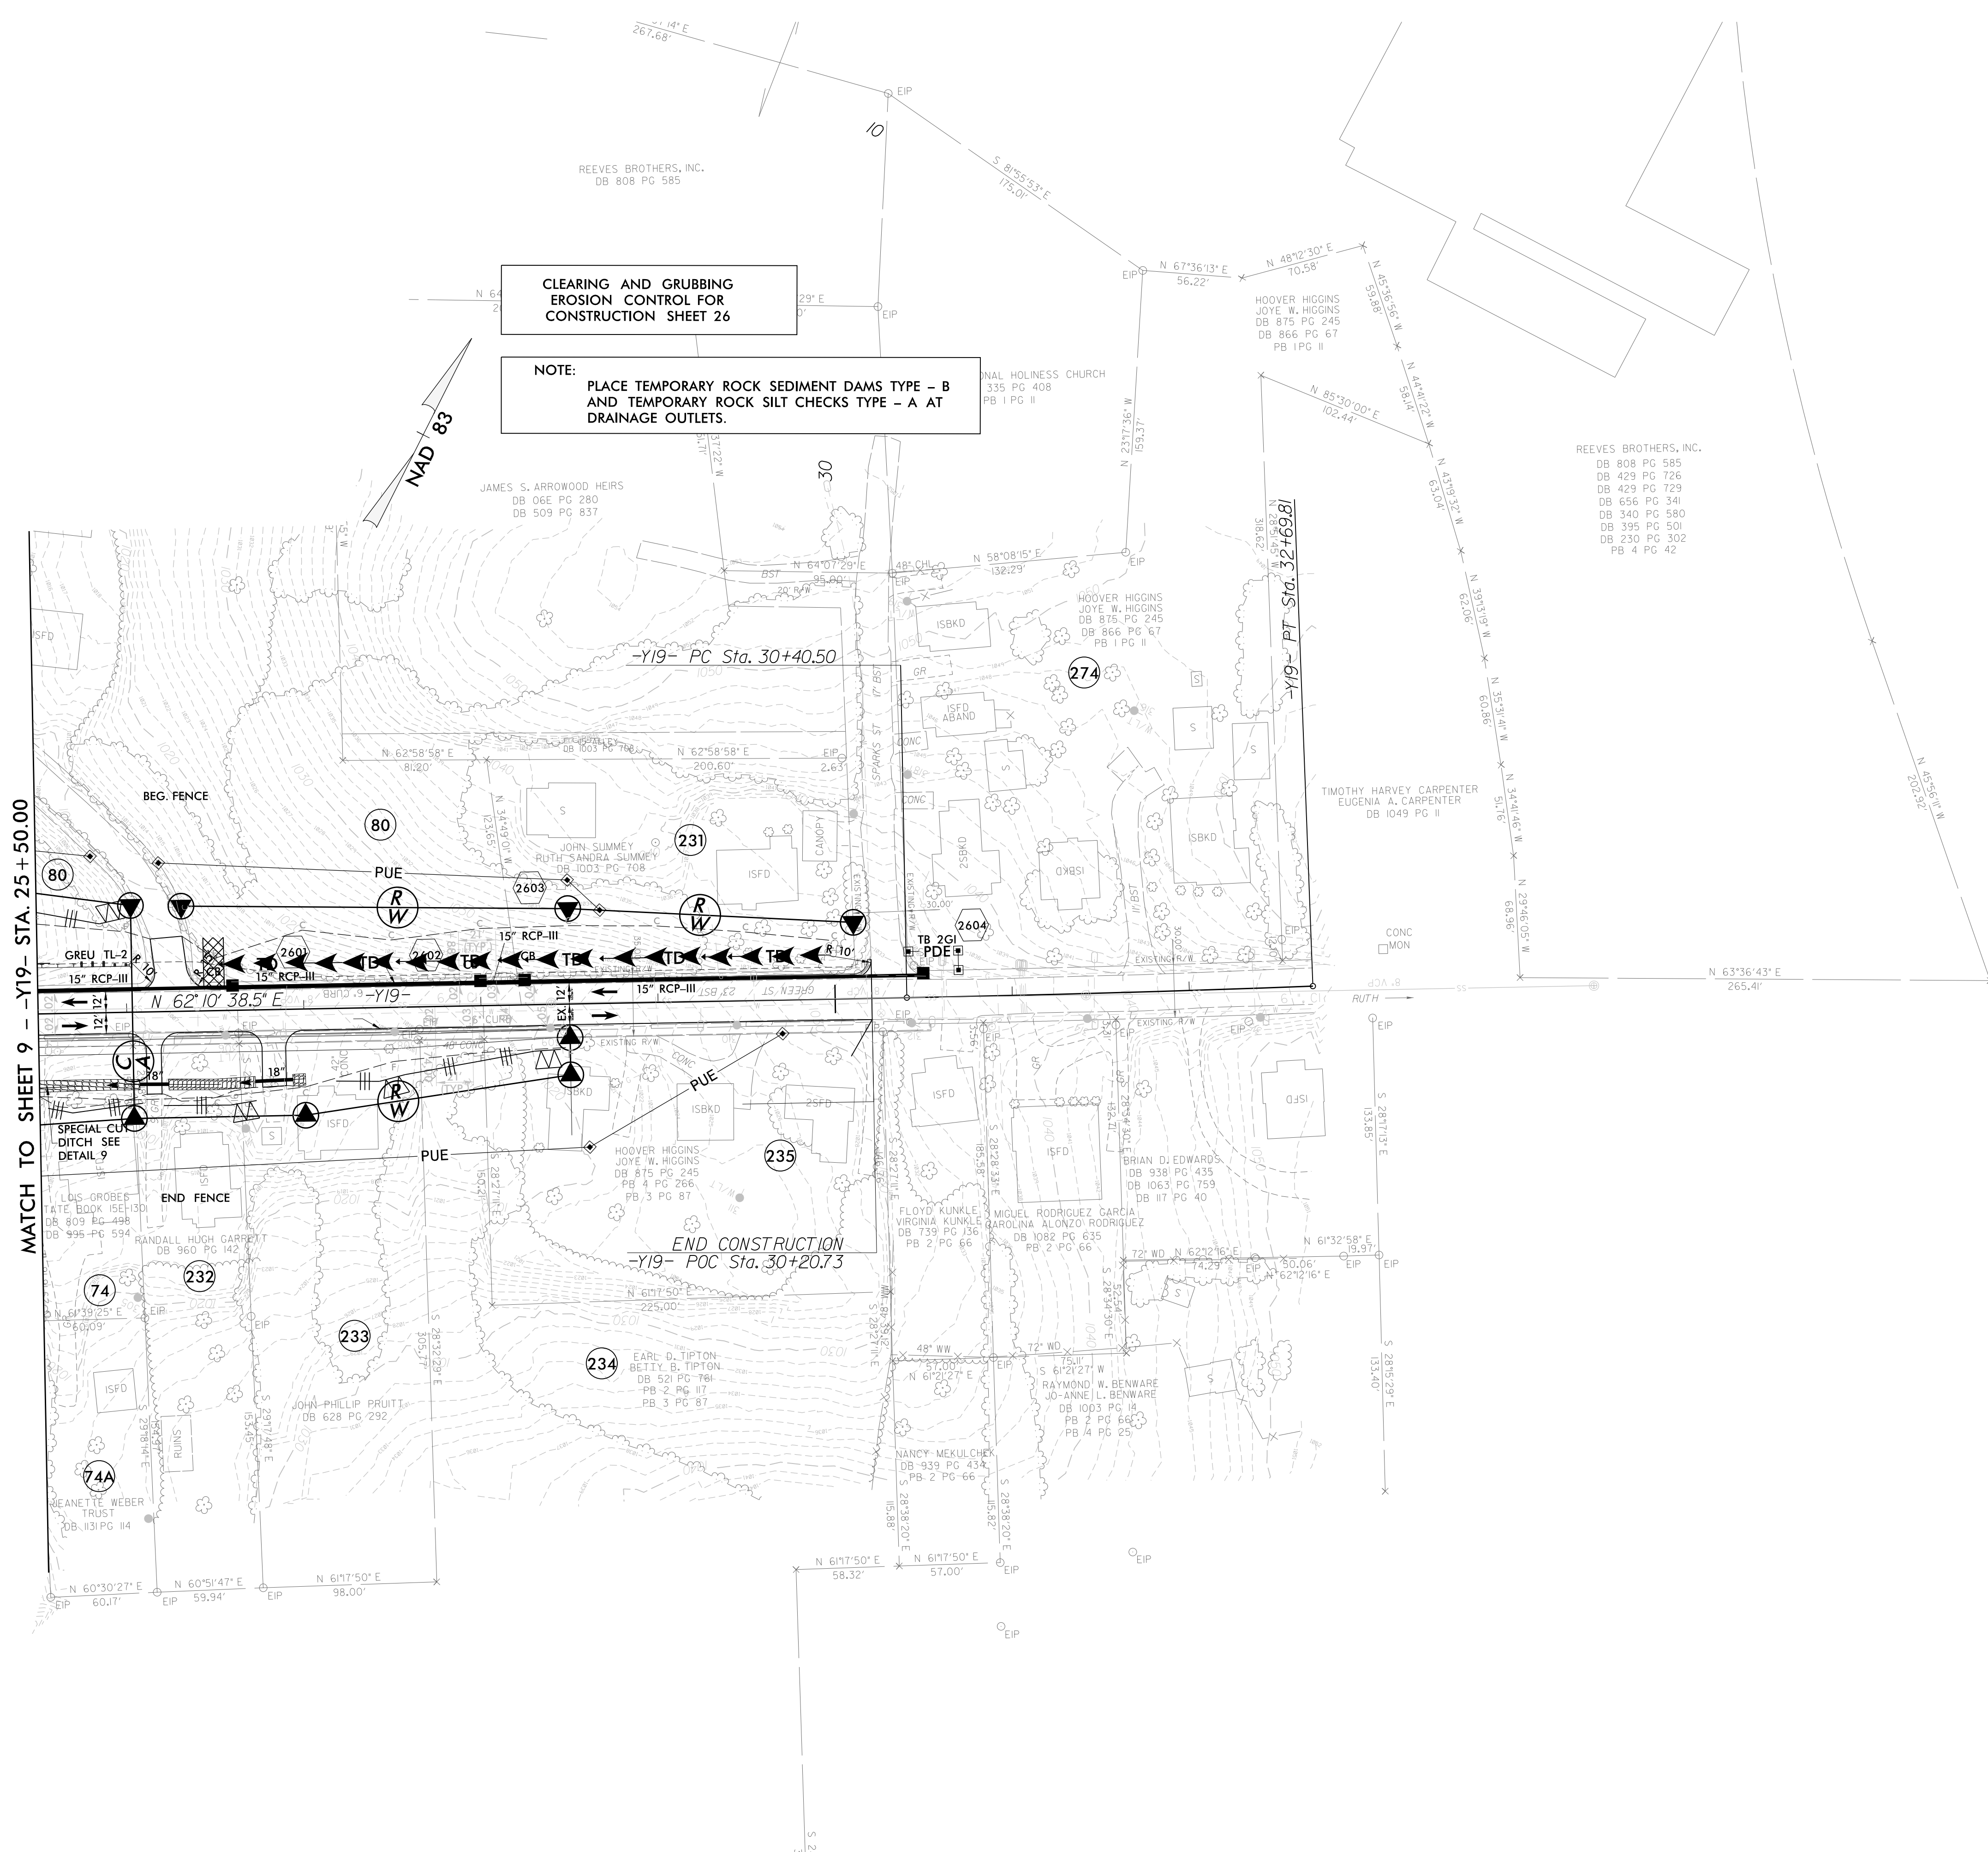

5/14/99  
 3/16/2000  
 5:44:55 PM  
 2233BB-EC\_PSH.dgn

SEE SHEET 63 FOR -Y19- PROFILE  
 SEE SHEETS 2D-1 THRU 2D-7 FOR DRAINAGE DETAILS