


PROJECT REFERENCE NO.	SHEET NO.
R-2233BB	EC-33A/CONST. 4A
RW SHEET NO.	
ROADWAY DESIGN ENGINEER	HYDRAULICS ENGINEER

REVISIONS  
 ROW REV. - April 17, 2019 - Parcels 1, 275, 278 - Revised RW line (WET)  
 ROW REV. - April 17, 2019 - Parcel 279 - Added Construction Easement line (WET)  
 ROW REV. - April 17, 2019 - Parcels 277A & 277B - Added Parcels for new Construction Easement line (WET)

ROW REV. - April 16, 2018 - Parcel 1 - Added RW line (WET)  
 ROW REV. - April 16, 2018 - Parcel 275 - Added RW line (WET)  
 ROW REV. - April 16, 2018 - Parcel 276 - Added RW line (WET)  
 ROW REV. - April 16, 2018 - Parcel 277 - Added RW line (WET)  
 ROW REV. - April 16, 2018 - Parcel 278 - Added RW line (WET)  
 ROW REV. - April 16, 2018 - Parcel 279 - Added RW line (WET)  
 ROW REV. - April 16, 2018 - Parcel 280 - Added RW line (WET)

3/16/2020  
 5:36:44 PM  
 3/16/2020  
 5:36:44 PM  
 3/16/2020  
 5:36:44 PM

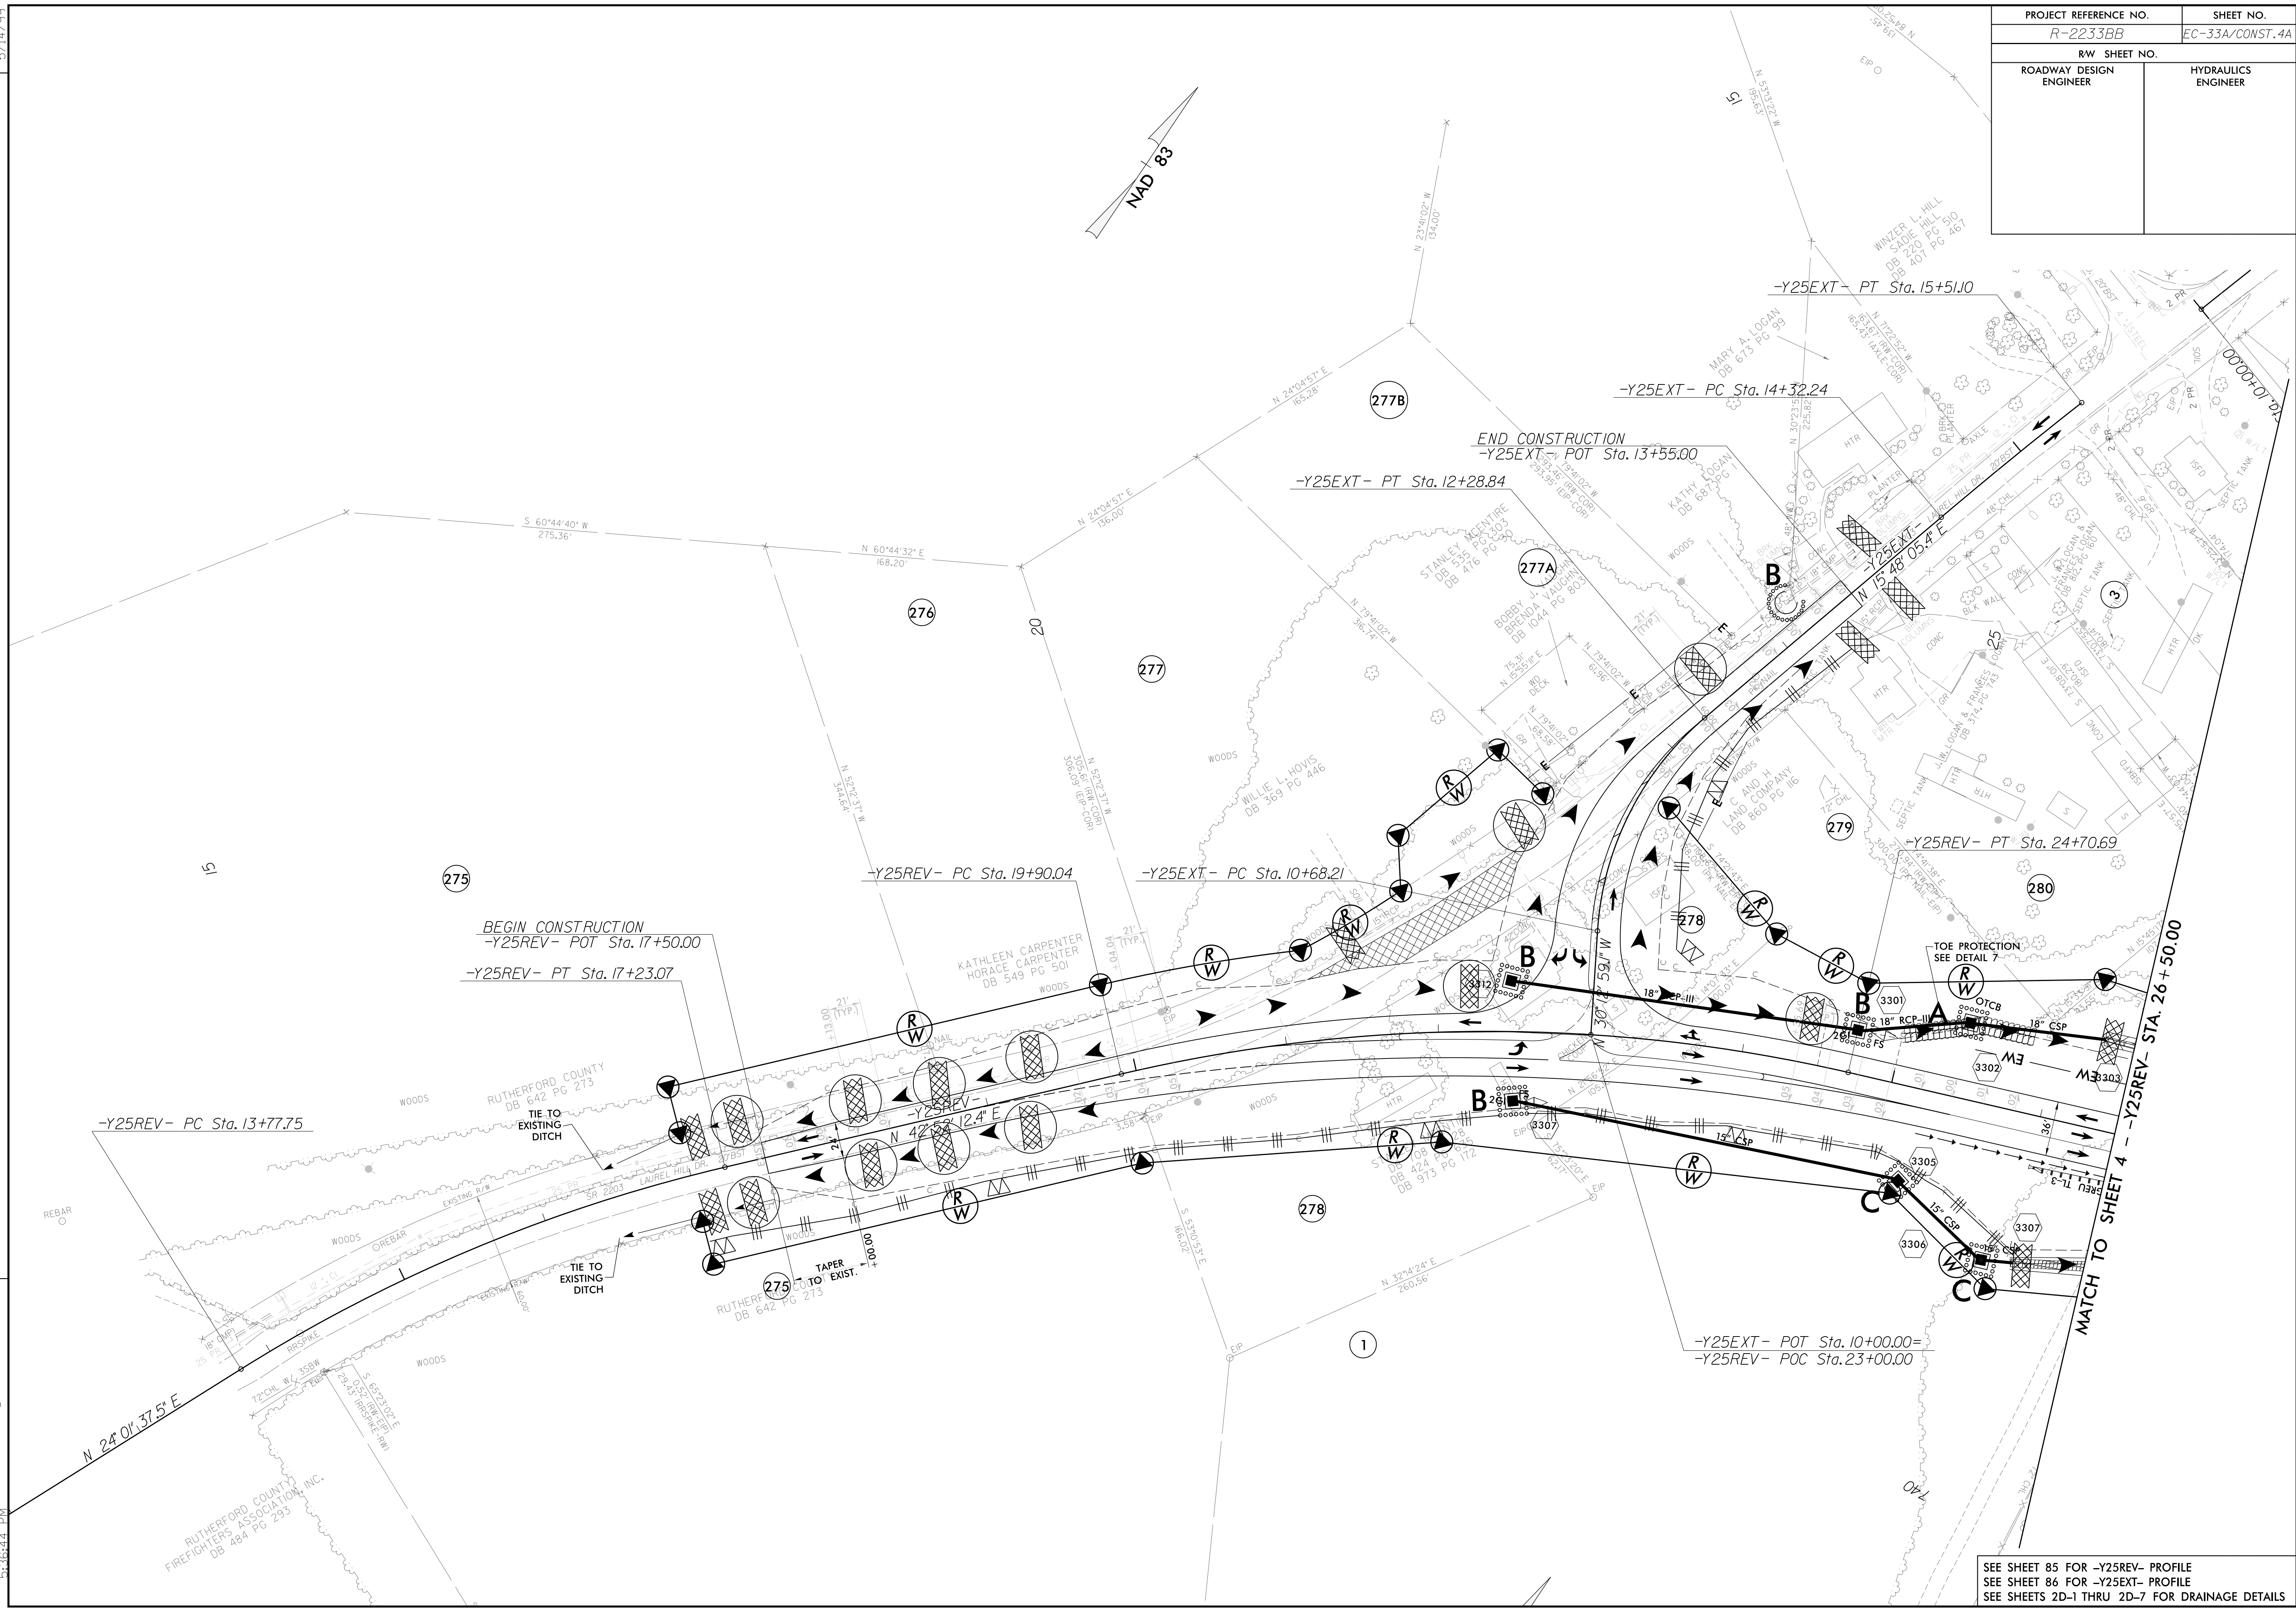

SEE SHEET 85 FOR -Y25REV- PROFILE  
 SEE SHEET 86 FOR -Y25EXT- PROFILE  
 SEE SHEETS 2D-1 THRU 2D-7 FOR DRAINAGE DETAILS