
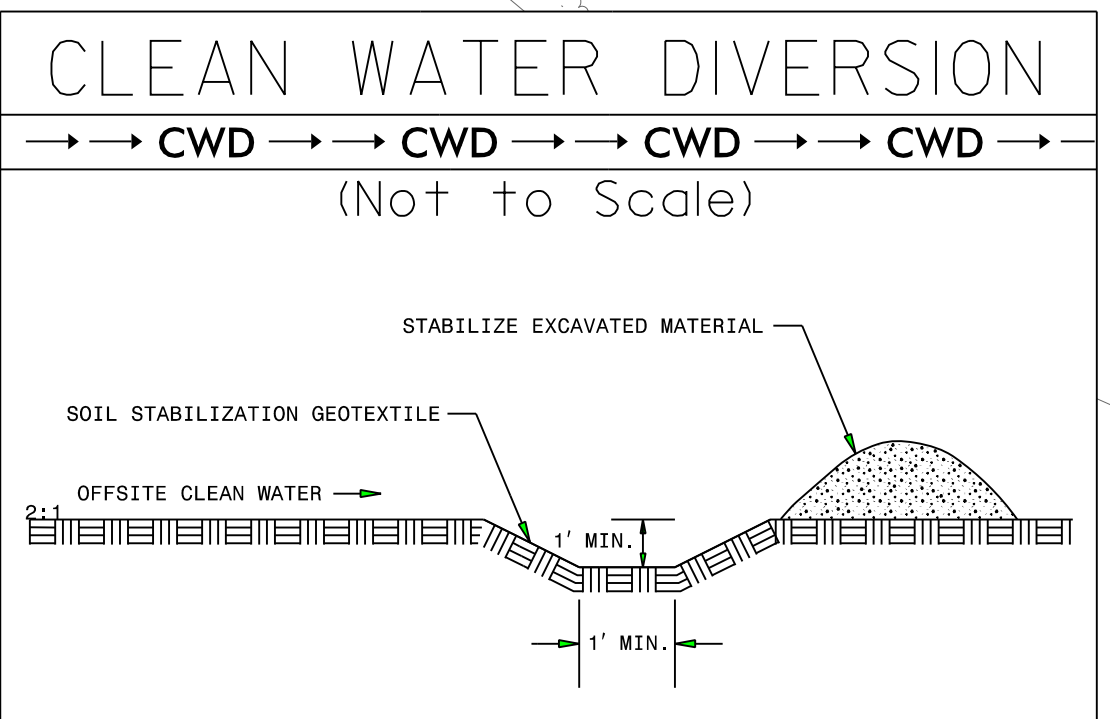


PROJECT REFERENCE NO.	SHEET NO.
R-2233BB	EC-42/CONST.13
RW SHEET NO.	
ROADWAY DESIGN ENGINEER	HYDRAULICS ENGINEER

ROW REV. - October 22, 2018 - Parcel 137 - Changed name to Mark Miles Suffling and Megan Renay Suffling and DB 1140 PG 456 (WET)
 ROW REV. - October 22, 2018 - Parcel 140 - Changed name to Kevin Clayton Everhart and wife, Ashley Marie Everhart (WET)

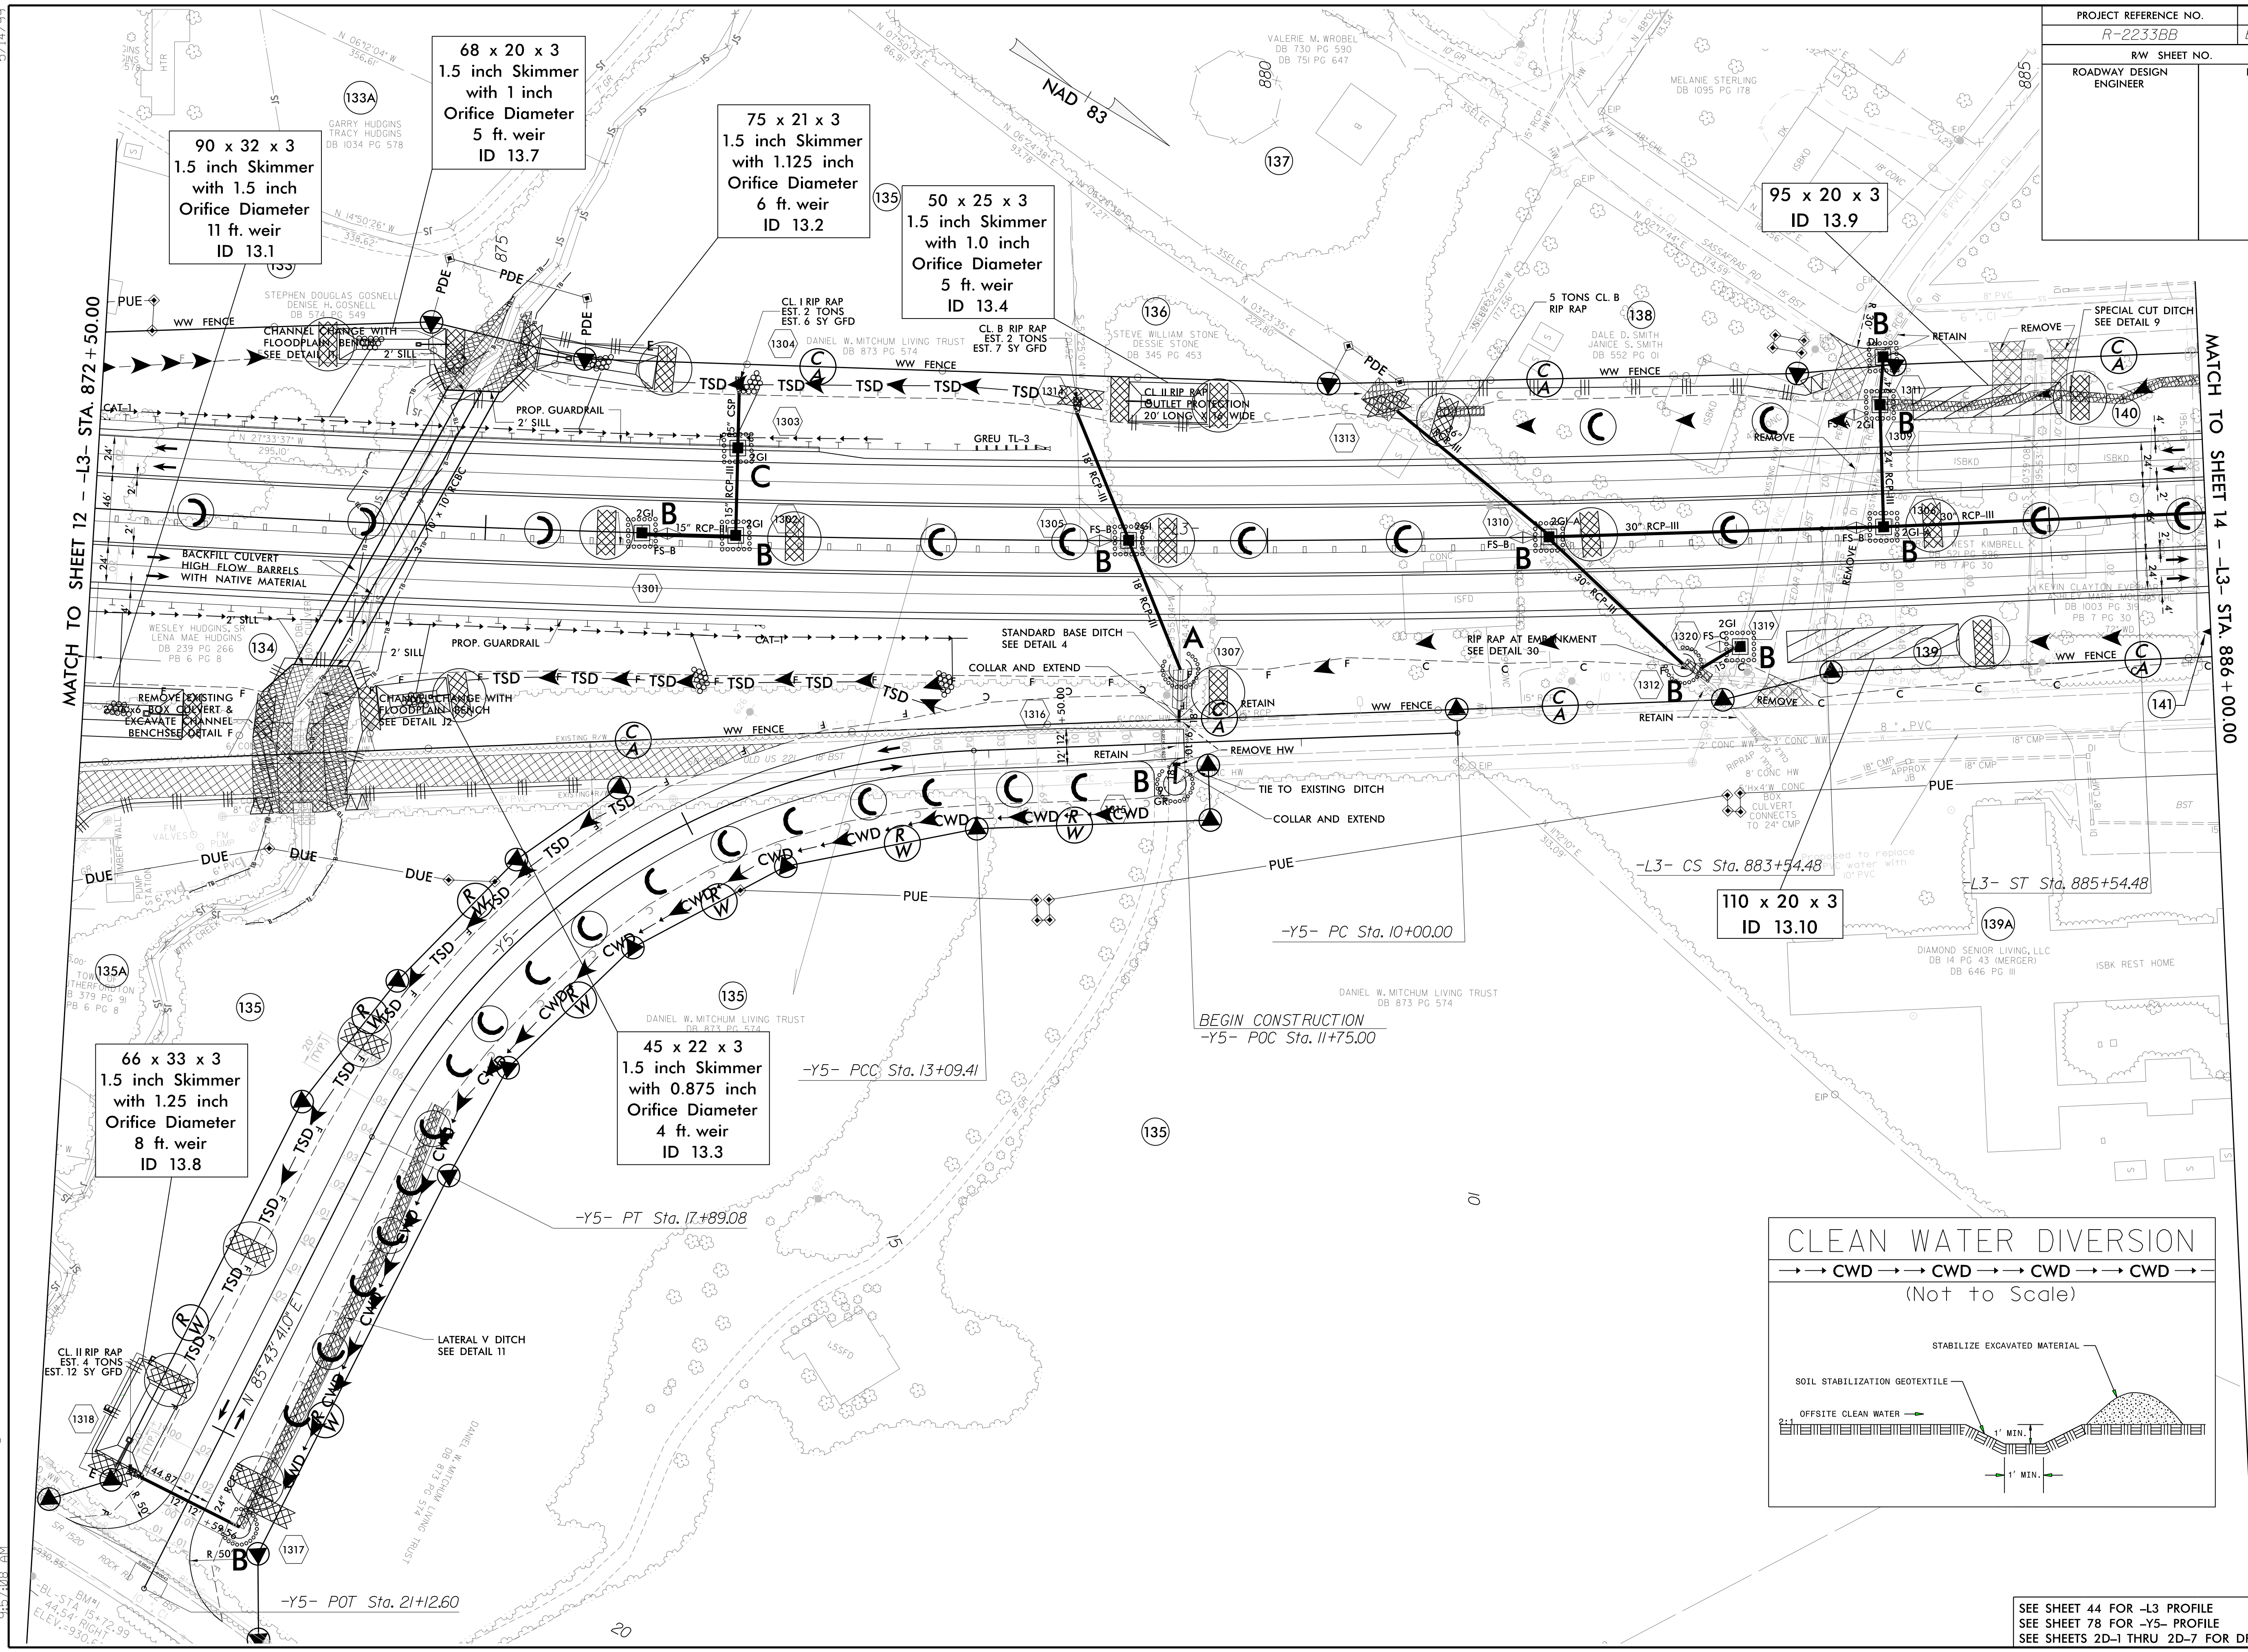

SEE SHEET 44 FOR -L3 PROFILE
 SEE SHEET 78 FOR -Y5- PROFILE
 SEE SHEETS 2D-1 THRU 2D-7 FOR DRAINAGE DETAILS

3/17/2020
 9:57:08 AM
 3/17/2020
 9:57:08 AM